



118587

Dated August 24, 1973

Marcelino R. Lozano  
MARCELINO R. LOZANO  
Mateo Lozano  
MATEO LOZANO

CONSENT TO RECORDATION

THIS IS TO CERTIFY that the interest in real property conveyed by the Deed or Grant dated August 24, 1973 from Marcelino R. Lozano, et al.

for Por. Lot II of High Street Subdivision, Bk. 10, Maps, Pg 91, Riv.



to the City of Riverside, a Municipal Corporation, is hereby accepted for and on behalf of said City pursuant to Resolution of the City Council thereof recorded on 12-29-66 by Inst. No. 123460, Riverside County Records, and the Grantee hereby consents to recordation of this instrument through the undersigned.

Dated Sept. 7, 1973

M. J. Rice  
Property Services Manager

118587

HIGH ST. SUBDIVISION  
M.B. 10/91 RIV. CO.

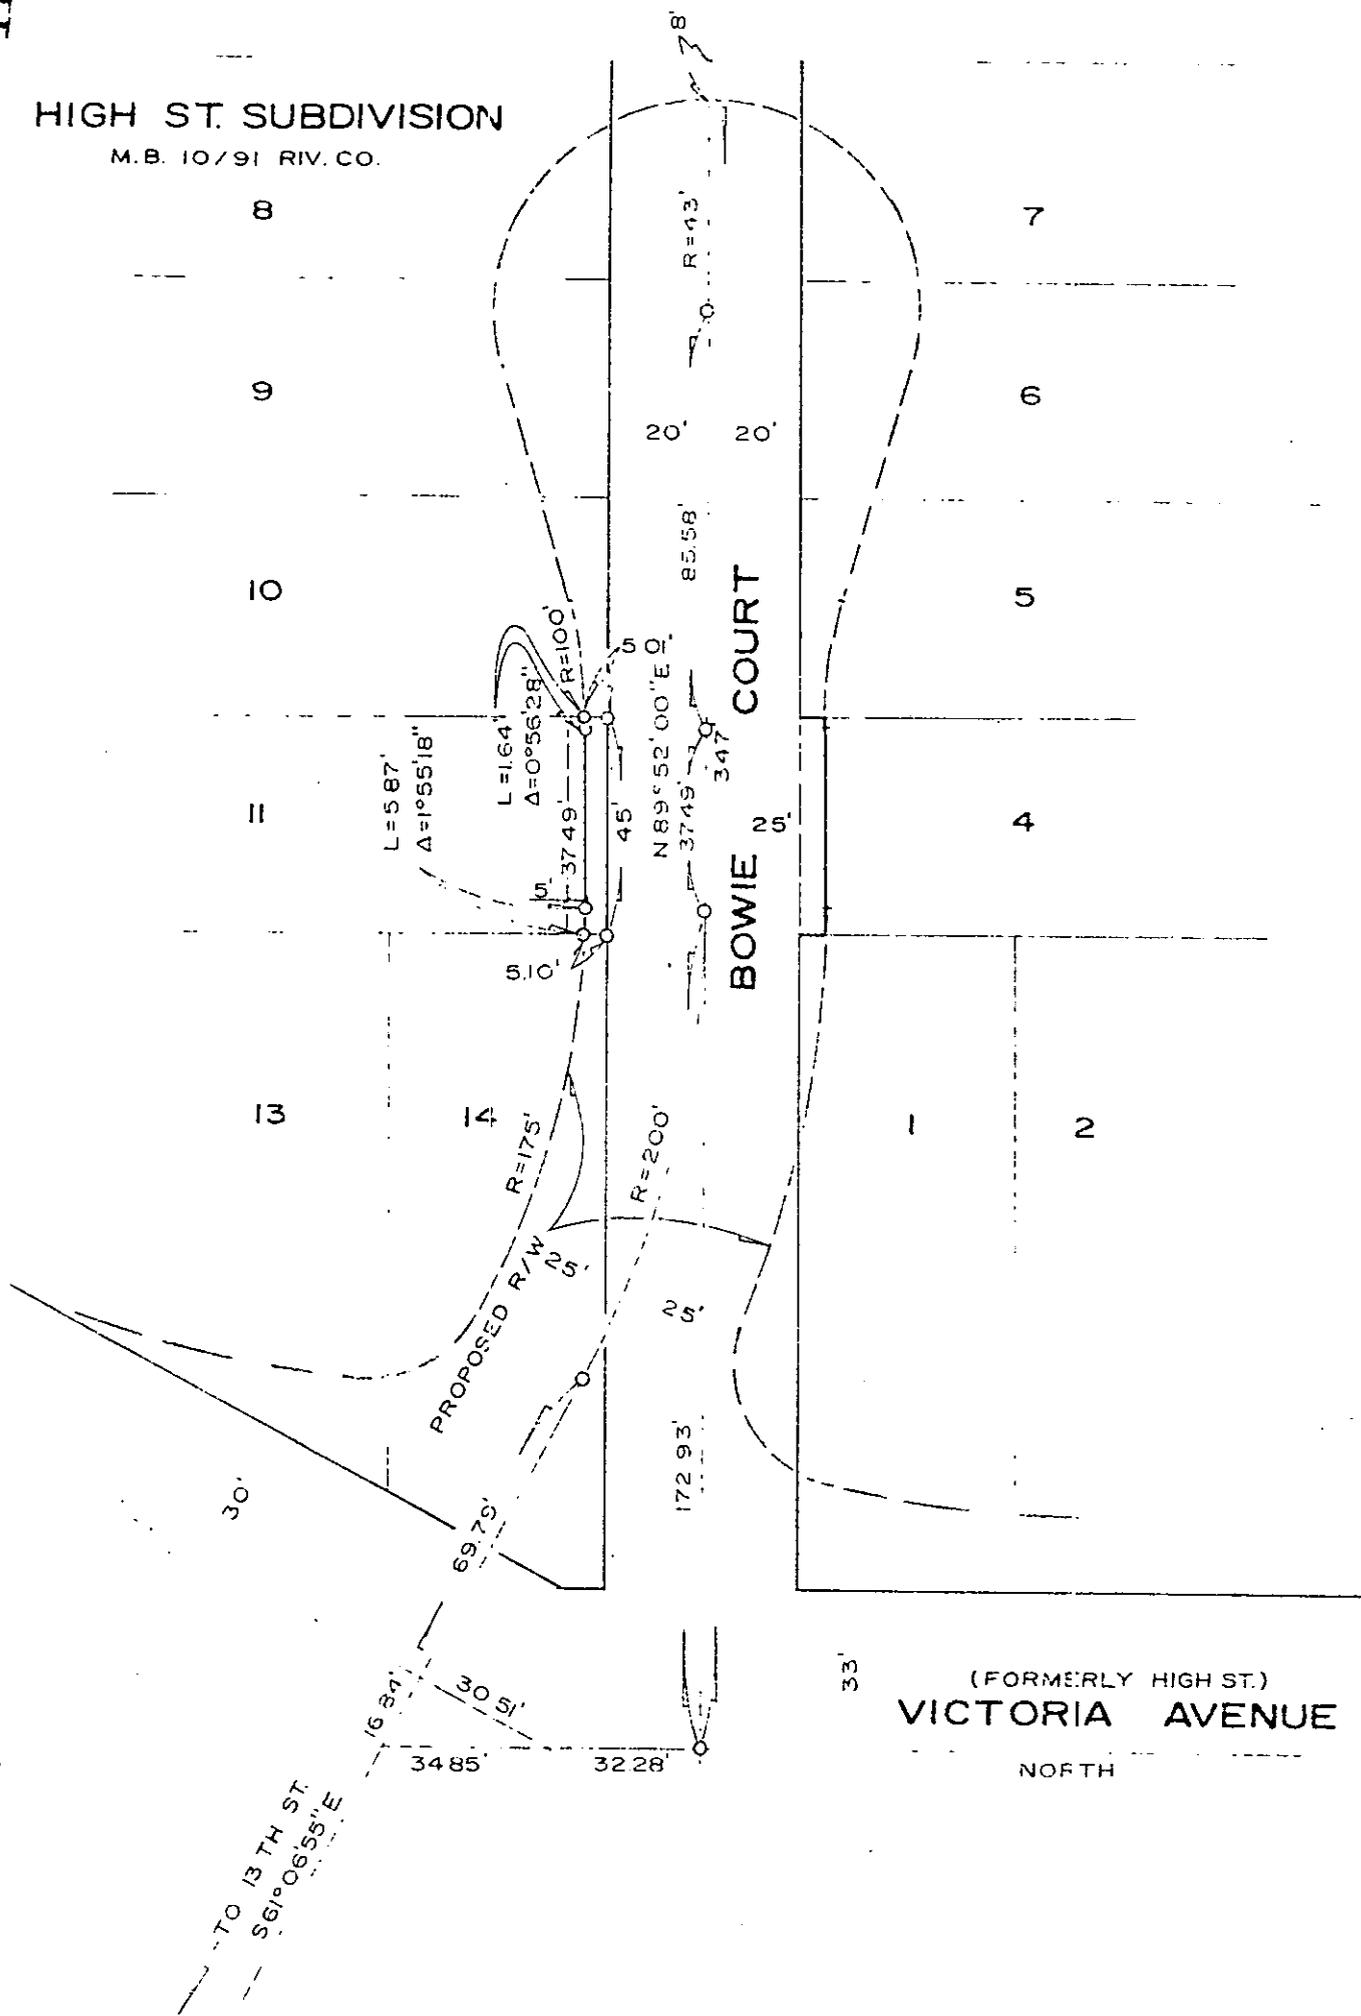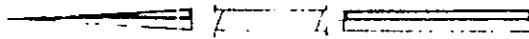

CITY OF RIVERSIDE, CALIFORNIA

THIS PLAT IS SOLELY AN AID IN LOCATING THE PARCEL(S) DESCRIBED IN THE ATTACHED DOCUMENT. IT IS NOT A PART OF THE WRITTEN DESCRIPTION THEREIN.

SHEET 1 OF 1

3/13

SCALE 1" = 40'

DRAWN BY GS DATE 8/23/73

SUBJECT BOWIE COURT

8002