

Dated January 16th, 1974

Jack Bresson
JACK BRESSON

Marilyn Bresson
MARILYN BRESSON

16153

STATE OF CALIFORNIA,
COUNTY OF Riverside


ss.

ON January 16th, 1974,
before me, the undersigned, a Notary Public in and for said State, personally appeared
Jack Bresson and Marilyn Bresson

known to me,
to be the persons whose name s are subscribed to the within Instrument,
and acknowledged to me that the y executed the same.


WITNESS my hand and official seal.

Jane V. Spain
Notary Public in and for said State.
Jane V. Spain

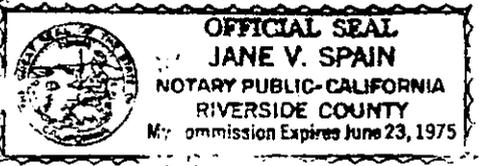

Box 7487, 3789 Van Buren St., Riverside, Ca. 92503

8085

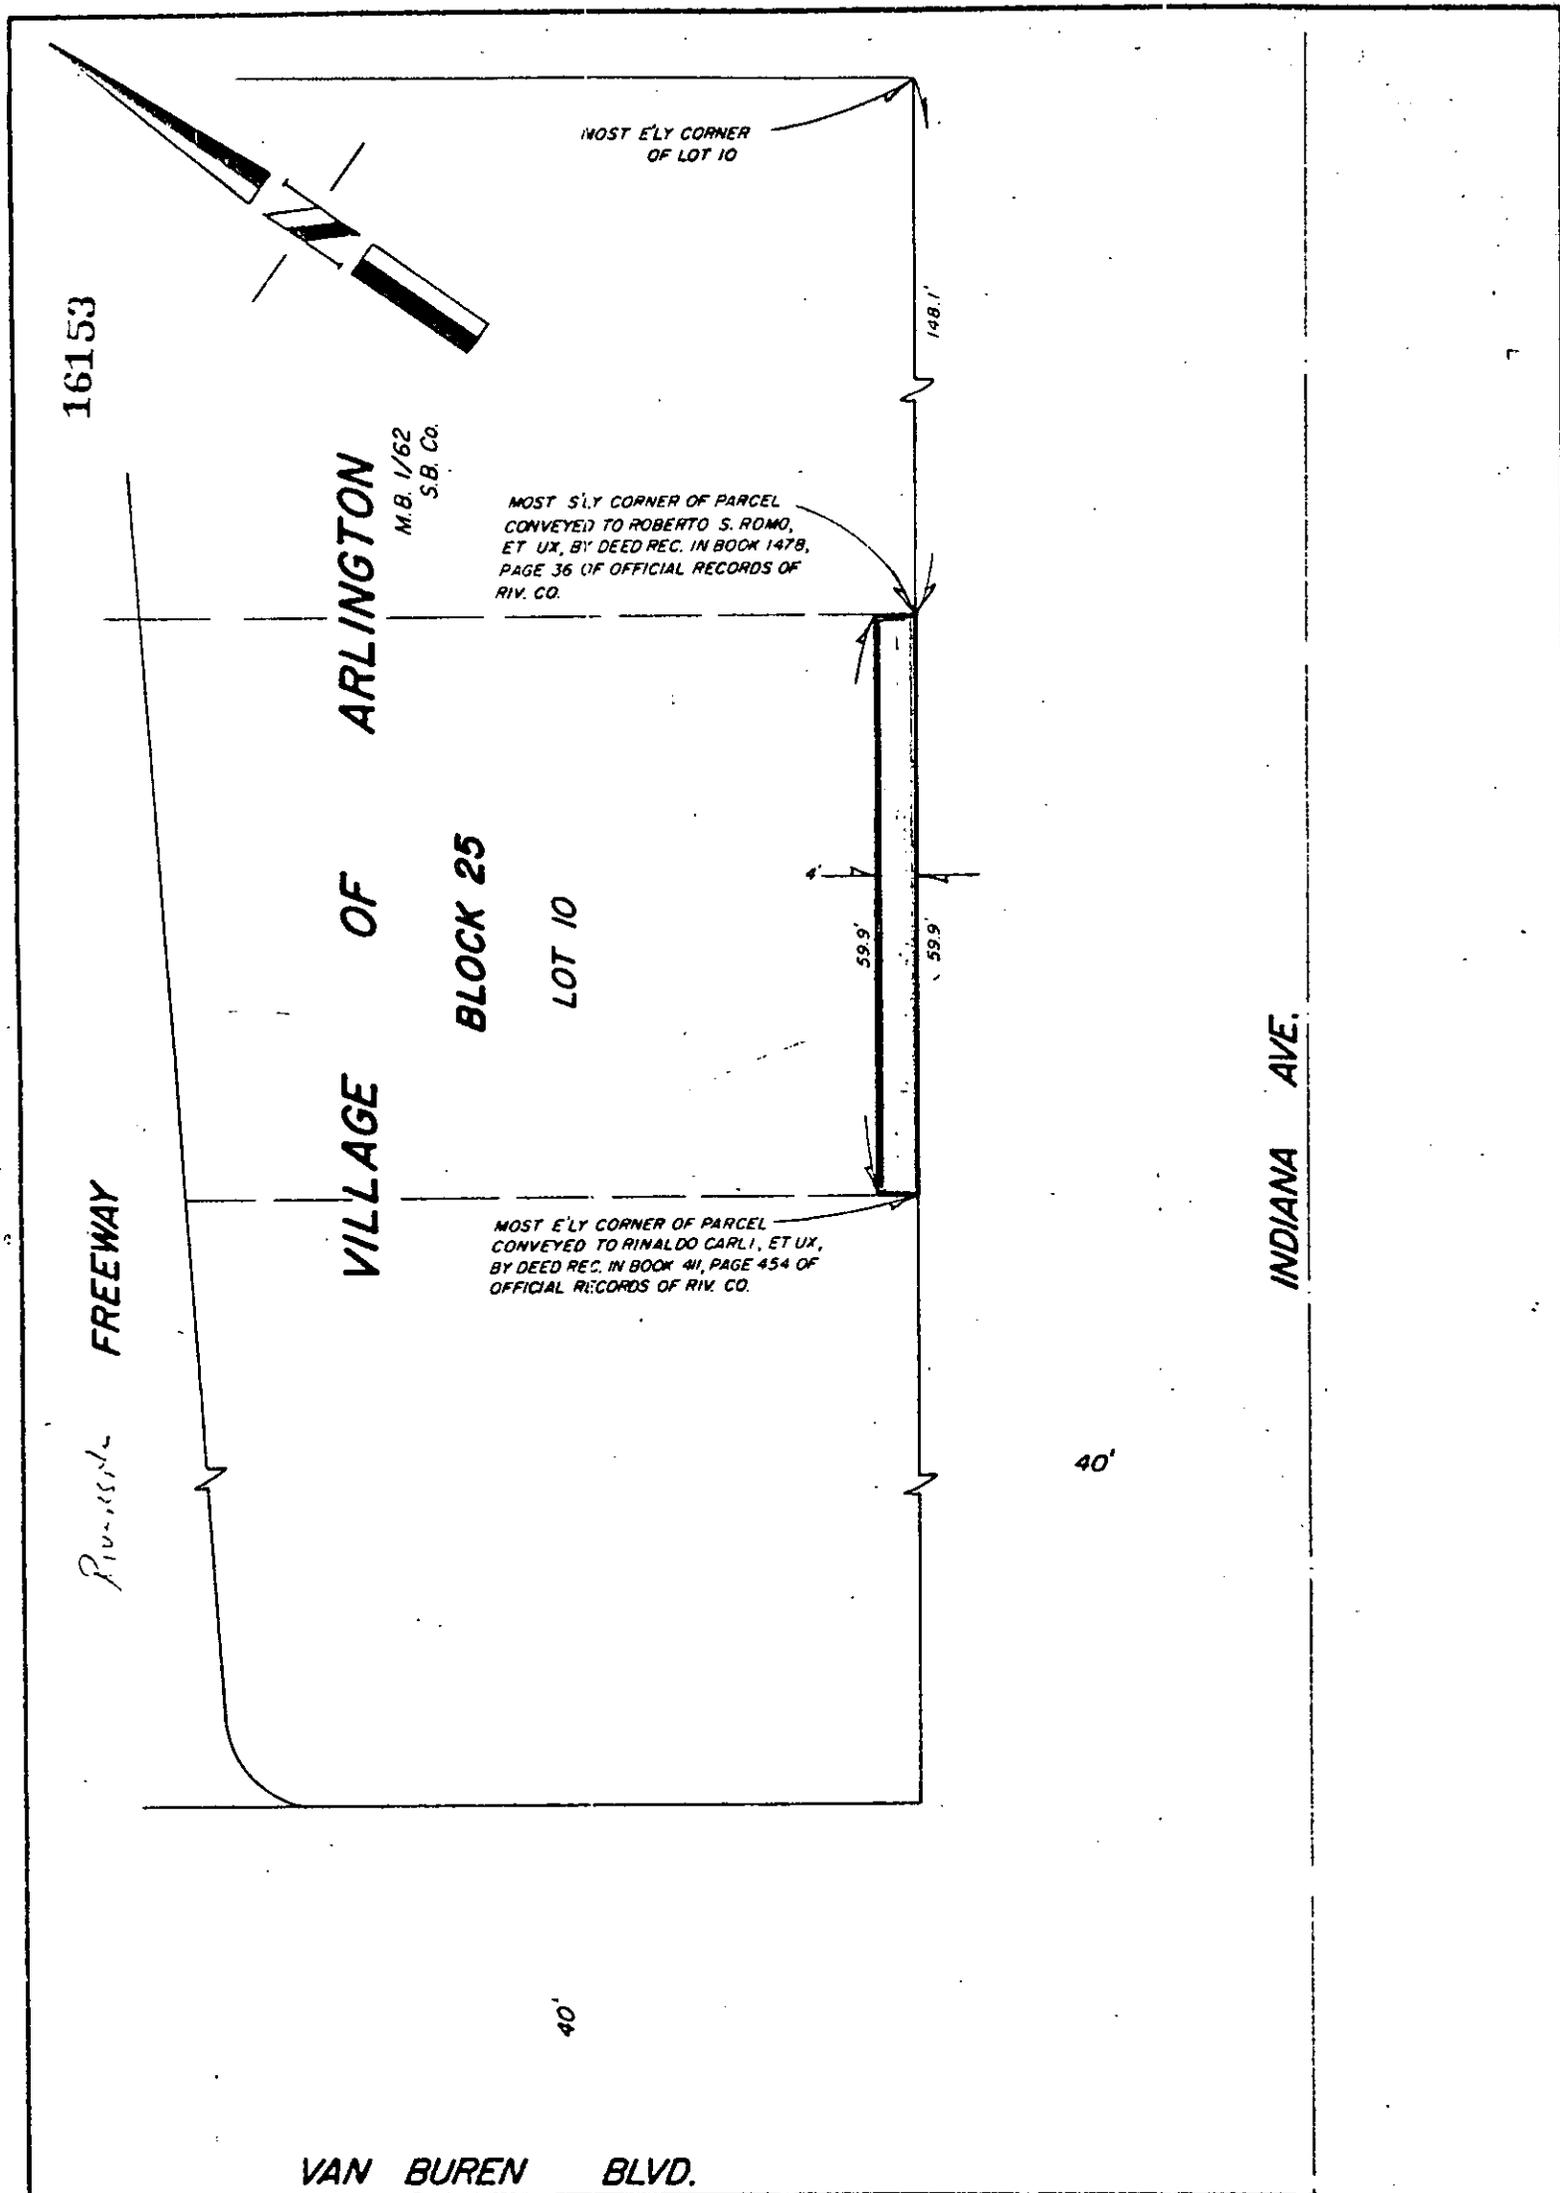

• CITY OF RIVERSIDE, CALIFORNIA •

THIS PLAT IS SOLELY AN AID IN LOCATING THE PARCEL(S) DESCRIBED IN THE ATTACHED DOCUMENT. IT IS NOT A PART OF THE WRITTEN DESCRIPTION THEREIN.

SHEET 1 OF 1

5/24

SCALE: 1" = 20'

DRAWN BY W.F. DATE 10 / 1 / 73

SUBJECT INDIANA AVENUE WIDENING - R-20-723

5085