

material thereon by Grantee, its officers, agents and employees and by persons under contract with said Grantee and their officers, agents and employees, whenever and wherever necessary for the purpose of maintaining, inspecting, replacing, relocating, renewing and removing said trees

Provided, however, that the Grantor reserves the right to use and enjoy the land over which said easement and right-of-way is granted, for any purpose and in any manner which does not interfere with or impair the right of the Grantee to use said easement and right-of-way.

Dated 7/29/75

THE REDEVELOPMENT AGENCY OF THE CITY
OF RIVERSIDE, CALIFORNIA

BY *Ernest Pintor*
Ernest Pintor, Chairman
BY *D R Shackelton*
D.R. Shackelton, Executive Director

CONSENT TO RECORDATION

THIS IS TO CERTIFY that the interest in real property conveyed by the Deed or Grant dated July 29, 1975 from The Redevelopment Agency of the City of Riverside, California for E. 5' of W. 10 Lot 11 Johnson's Subdivision, Bk. 6, P. 57, Riv.

to the City of Riverside, a Municipal Corporation, is hereby accepted for and on behalf of said City pursuant to Resolution of the City Council thereof recorded on 12-29-66 by Instr. No. 123460, Riverside County Records, and the Grantee hereby consents to recordation of this instrument through the undersigned.

Dated August 8, 1975

[Signature]
Property Services Manager

STATE OF CALIFORNIA.

ss.

COUNTY OF Riverside


ON July 29, 1975 before me, the undersigned, a Notary Public in and for said State, personally appeared Ernest Pintor and D.R. Shackelton, known to me to be the Chairman and Executive Director (respectively)

of the Redevelopment Agency of the City of Riverside the Public Agency that executed the within Instrument, known to me to be the person who executed the within Instrument, on behalf of the Public Agency, therein named, and acknowledged to me that such Public Agency executed the same.


WITNESS my hand and official seal.

[Signature]
Notary Public in and for said State

844

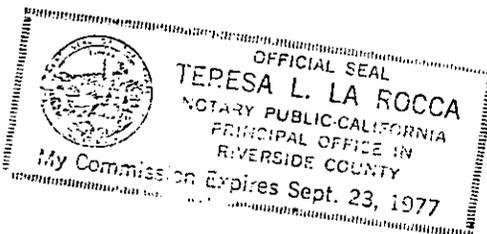

96533

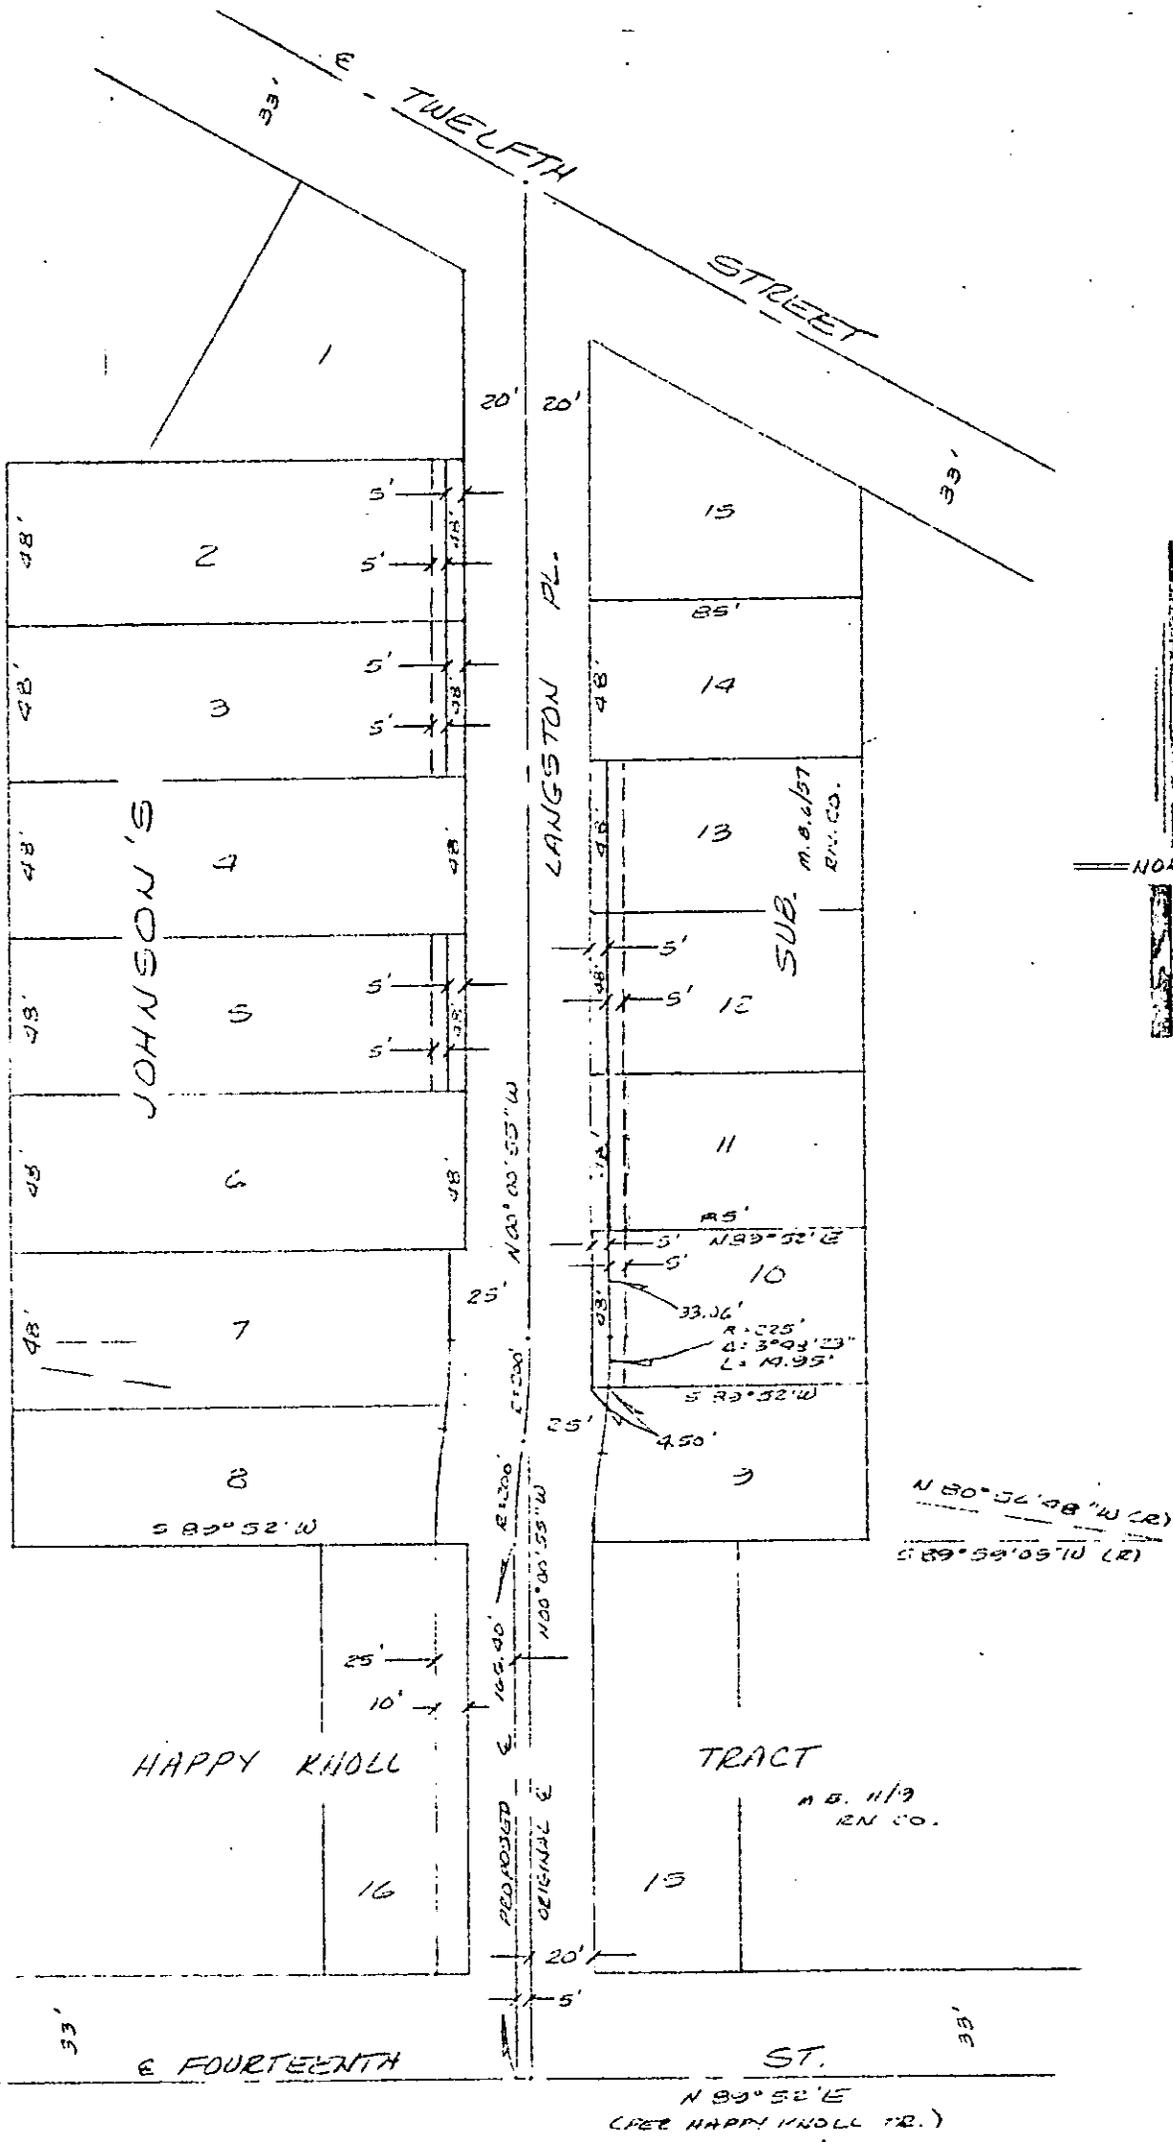

• CITY OF RIVERSIDE, CALIFORNIA •

THIS PLAT IS SOLELY AN AID IN LOCATING THE PARCEL(S) DESCRIBED IN THE ATTACHED DOCUMENT. IT IS NOT A PART OF THE WRITTEN DESCRIPTION THEREIN.

SHEET 1 OF 1

3/15

SCALE: 1" = 60' DRAWN BY WF DATE 9/16/75 SUBJECT EASTSIDE N.D.P. #2 LANGSTON PLAC 2

BAK