



6492

TOGETHER WITH the right to clear and keep clear said easement and right-of-way from any structures or trees, to enter upon and to pass and repass over and along said real property, and to deposit tools, implements and other material thereon by Grantee, its officers, agents and employees and by persons under contract with said Grantee and their officers, agents and employees, whenever and wherever necessary for the purpose of constructing, reconstructing, maintaining, operating, inspecting, repairing, replacing, relocating, renewing and removing said sanitary sewer facilities

Provided, however, that the Grantor reserves the right to use and enjoy the land over which said easement and right-of-way is granted, for any purpose and in any manner which does not interfere with or impair the right of the Grantee to use said easement and right-of-way.

Dated Jan 8, 1976

Ruby F. Boffing  
RUBY F. BOFFING, a widow

APPROVED AS TO FORM  
E. Luis Saenz  
SENIOR COUNTY ATTORNEY

STATE OF CALIFORNIA }  
COUNTY OF Riverside } ss.

ON January 8, 1976,  
before me, the undersigned, a Notary Public in and for said State, personally appeared  
Ruby F. Boffing, known to me,  
to be the person whose name Ruby F. Boffing subscribed to the within instrument,  
and acknowledged to me that she executed the same.

WITNESS my hand and official seal.


Carl M. Davis  
Notary Public in and for said State.

OFFICIAL SEAL  
CARL M. DAVIS  
NOTARY PUBLIC - CALIFORNIA  
RIVERSIDE COUNTY  
My Commission Expires June 25, 1979

6492

856A

6492

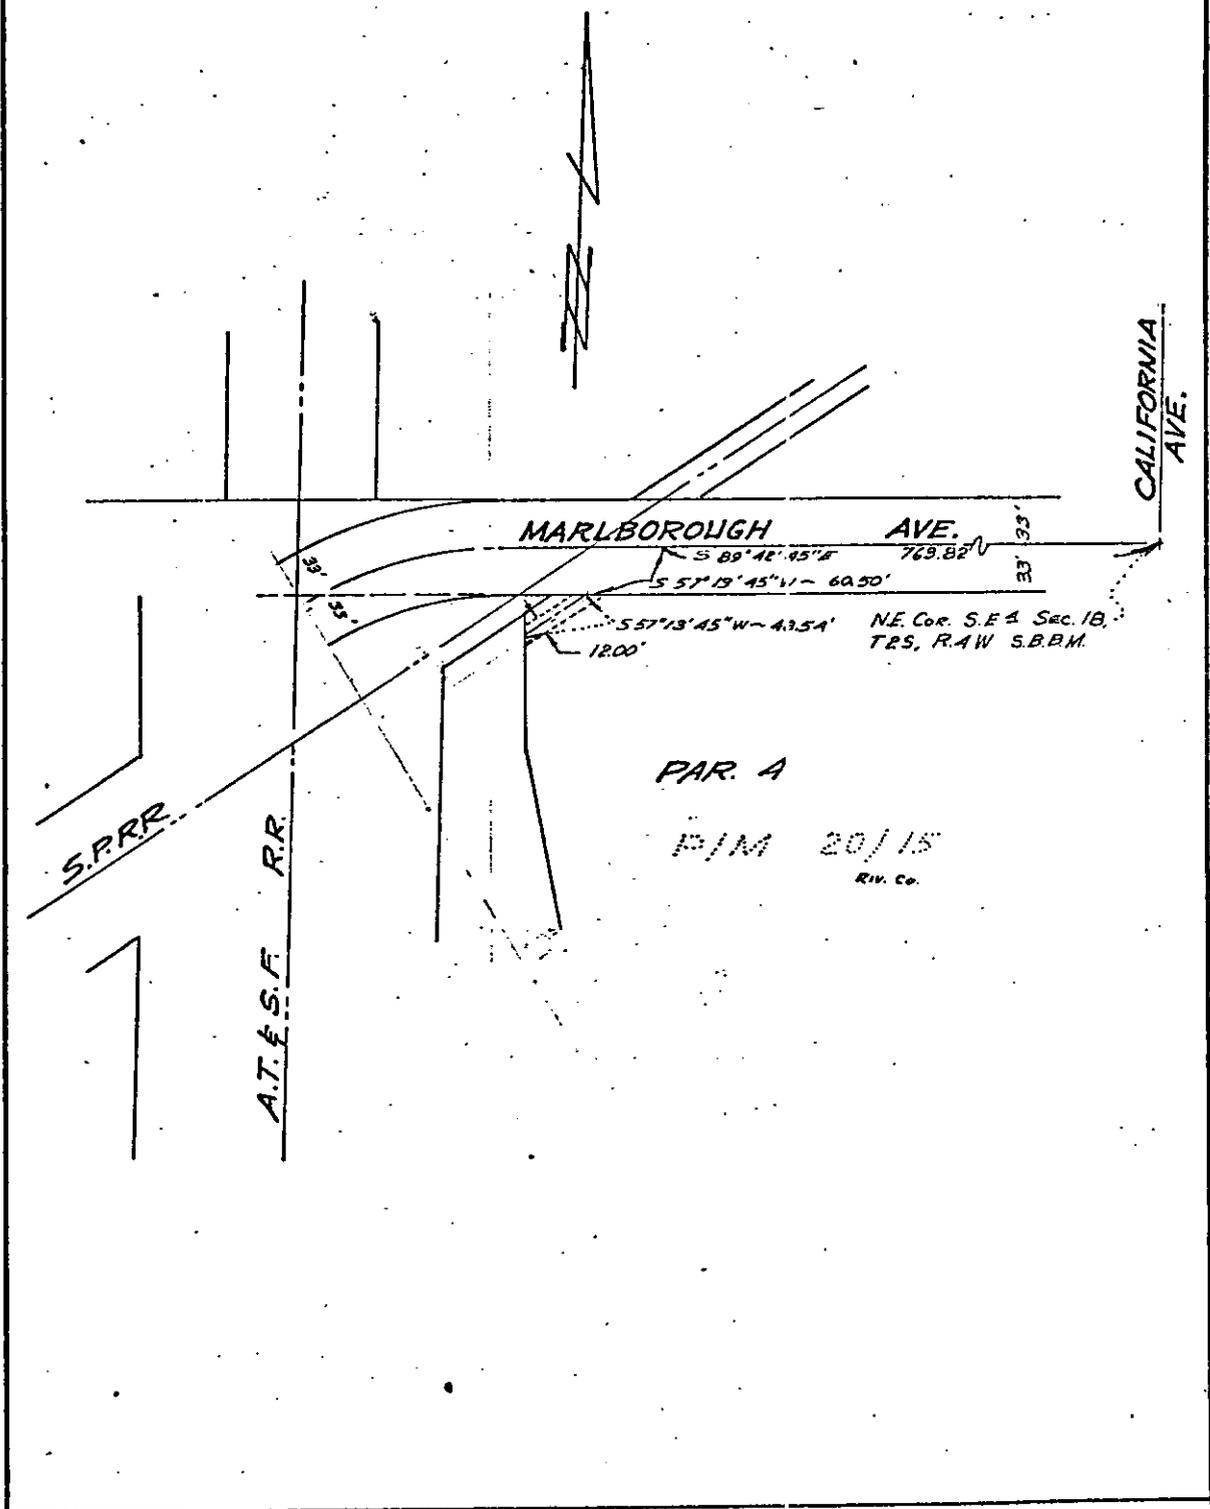

PAR. A

P/M 20/15  
Riv. Co.

• CITY OF RIVERSIDE, CALIFORNIA •

THIS PLAT IS SOLELY AN AID IN LOCATING THE PARCEL(S) DESCRIBED IN THE ATTACHED DOCUMENT. IT IS NOT A PART OF THE WRITTEN DESCRIPTION THEREIN.

SHEET 1 OF 1

SCALE: 1" = 100'

DRAWN BY A.W. DATE 12/26/75

SUBJECT P.M. 243. SWR EXTENSION

8564