

No Fee - 6103 Government of 73864

City Clerk's Office  
City of Riverside  
City Hall, 3900 Main Street  
Riverside, California 92501  
Stadium & Prospect PUE

DOCUMENTARY TRANSFER TAX  
\$             Nonc

Signature  
CITY OF RIVERSIDE

RECEIVED FOR RECORD

MAY 26 1976

10 Min. Past 10 o'clock  
At Request of  
Book 1976, Page 73864  
Recorded in Official Records  
of Riverside County, California

W. W. DeLoach Recorder  
FEES \$           

FOR RECORDER'S OFFICE USE ONLY

GRANT DEED

8677

FLORENCE M. HOOPER and OLGA GOODHART

Grantors

FOR A VALUABLE CONSIDERATION, receipt of which is hereby acknowledged, do            hereby grant to the CITY OF RIVERSIDE, a Municipal Corporation, the real property in the City of Riverside, County of Riverside, State of California, described as follows:

All of Lot 1 in Block 6 of the MAP OF PROSPECT PLACE, as shown by map on file in Book 5 of Maps, at Page 88 thereof, records of San Bernardino County, California.

Area - 15,000 sq. ft. more or less

*George P. Hitchcock*  
Notary Public

Dated Jan 21 - 1976

*Luis Samz*  
Sr. Deputy

6-28-76

Tom:

STATE OF CALIFORNIA, COUNTY of             
on January 21 1976 before me in and for said State, person and OLGA GOODHART, known to subscribed to the within instrument that they executed the same. WITNESS MY HAND AND OFFICIAL

Please contact Margaret -- Title Dept. of Assessors Office re this document when you have found an answer. (Phone: 787-6124)

Instrument No. 73864 D-8677 has apparently been recorded already in the name of Lillian Dunann---they cannot record this particular grant deed <sup>in</sup> this name (Florence M. Hooper & Olga Goodhart)

*William H. Tillery*  
WILLIAM H. TILLEY

CONSENT

*Thanks - Tillery - 7557*

THIS IS TO CERTIFY that the Instrument of Deed or Grant dated 1-21-76 FROM FLORENCE M. HOOPER & Olga Goodhart For All of Lot 1, Blk. 6 Map of Prospect Pl. Bk. 5, P. 88, SB

to the City of Riverside, a Municipal Corporation, is hereby accepted for and on behalf of said City pursuant to Resolution of the City Council thereof recorded on 12-29-66 by Inst. No. 123460, Riverside County Records, and the Grantee hereby consents to recordation of this instrument through the undersigned.


Dated 5-25-76

*William H. Tillery*  
Property Services Manager

8677



73864

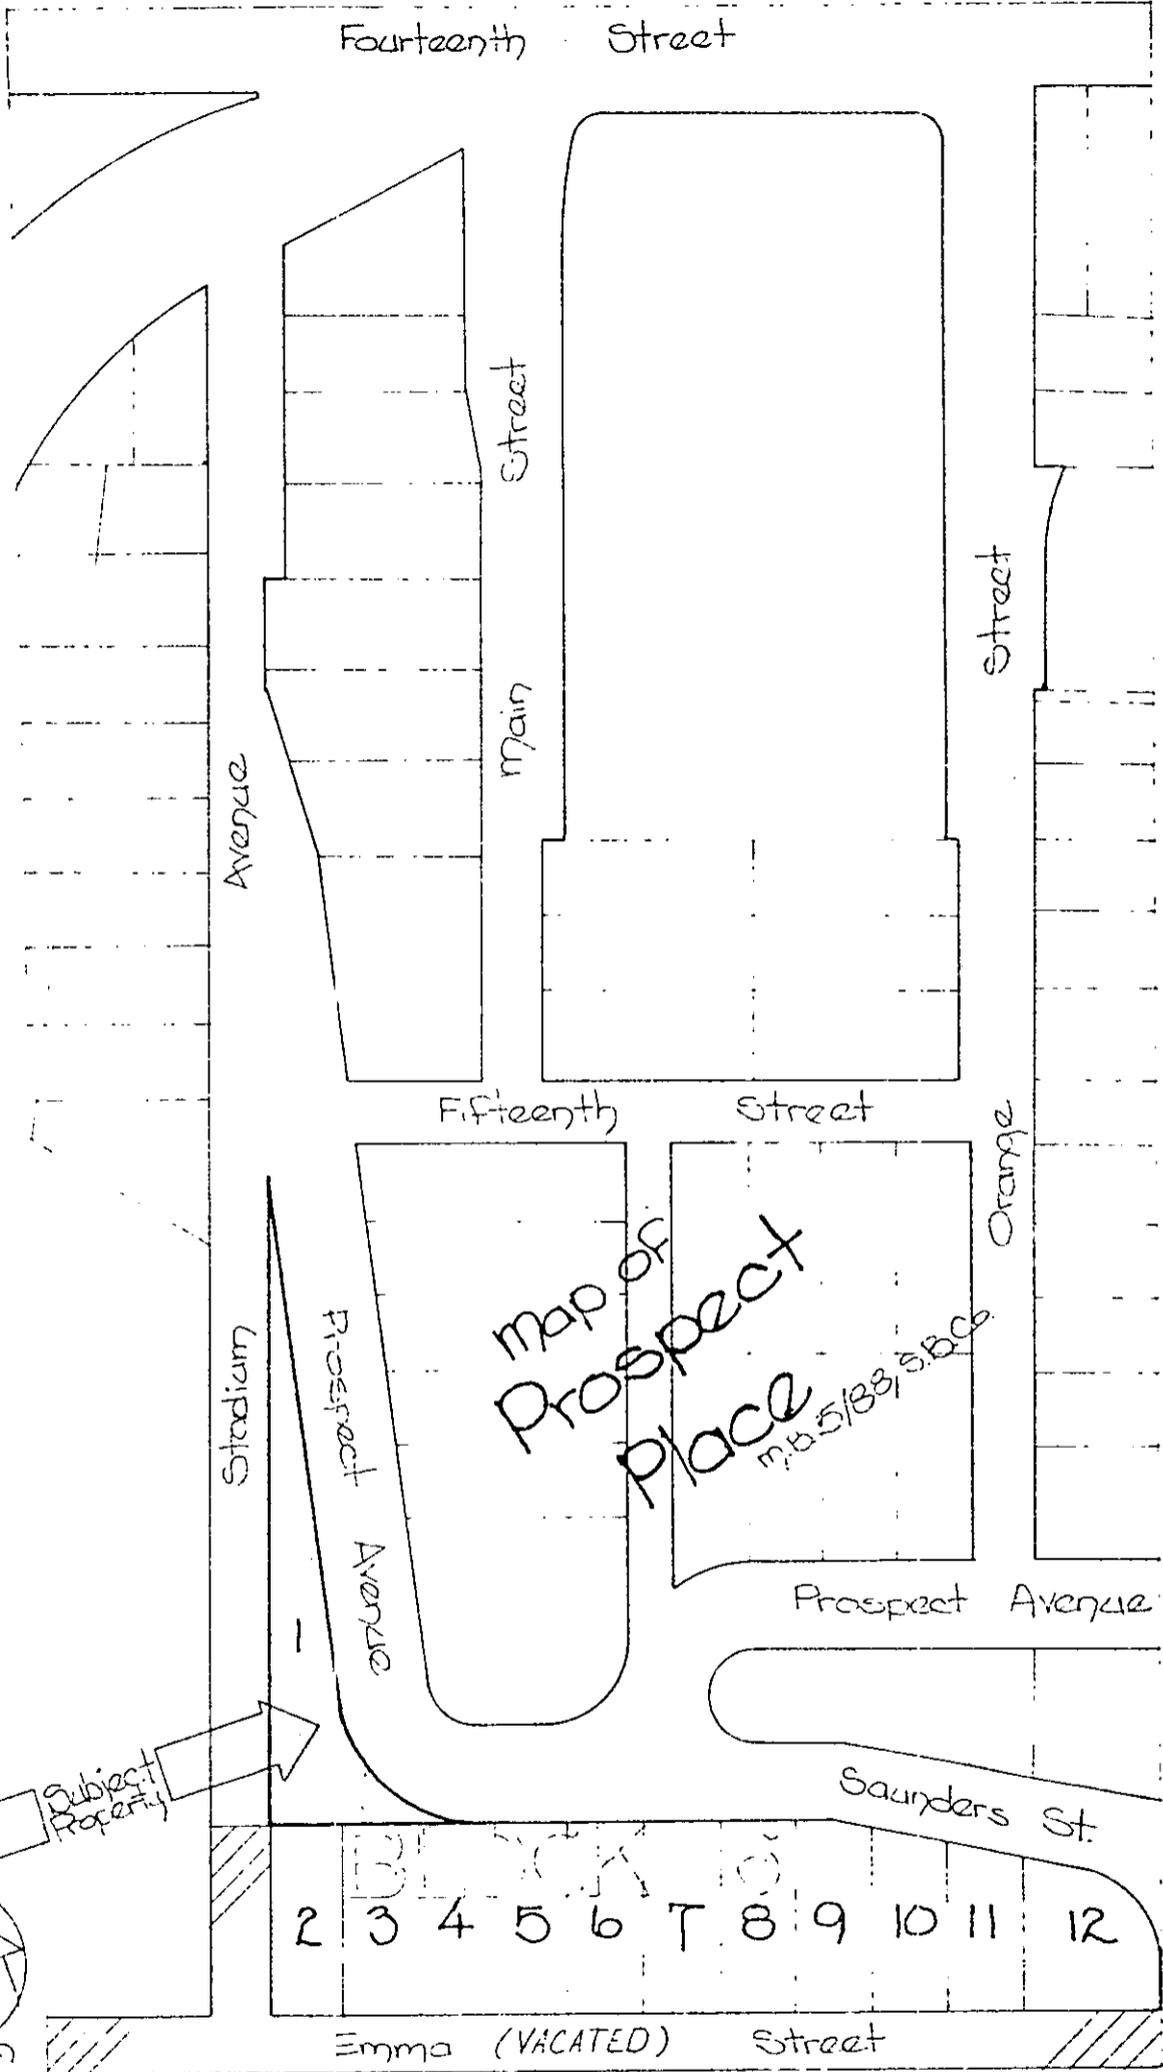

○ CITY OF RIVERSIDE, CALIFORNIA ○

THIS PLAT IS SOLELY AN AID IN LOCATING THE PARCEL(S) DESCRIBED IN THE ATTACHED DOCUMENT IT IS NOT A PART OF THE WRITTEN DESCRIPTION THEREIN.

SHEET 1 OF 1

2/14

SCALE 1" = 200'	DRAWN BY JV DATE 1/5/16	SUBJECT Stadium & Prospect PUE
-----------------	-------------------------	--------------------------------

8677