

12266

THENCE Southwesterly along said curve, to the left, through a central angle of 19° 35' 20", an arc distance of 190.09 feet to a point in the south line of said southwest quarter of Section 6, the radial line at said point bears North 72° 41' 16" West;

THENCE South 89° 43' 38" West along said south line, a distance of 16.85 feet to the point of beginning.

DESCRIPTION APPROVAL
BY *[Signature]* Nov-17 BY *[Signature]*
Surveyor

DESCRIPTION APPROVAL
BY *[Signature]* Nov-17 BY *[Signature]*
Surveyor

Dated Nov. 20, 1977

THE UNITARIAN-UNIVERSALIST CHURCH
OF RIVERSIDE, a California corporation

WITNESS:
William D. Gardner

APPROVED AS TO FORM

Charles J. [Signature] 1-16-78
Sr. DEPUTY CITY ATTORNEY

By: *[Signature]*
President - Board of Trustees

By: *[Signature]*
Treasurer - Board of Trustees

CONSENT TO RECORDATION


THIS IS TO CERTIFY that the interest in real property conveyed by this Instrument to the City of Riverside, a Municipal Corporation, is hereby accepted for and on behalf of said City pursuant to Resolution of the City Council thereof recorded on 12-29-66 as Inst. No. 123460, Riverside County Records, and the Grantee hereby consents to recordation of this instrument through the undersigned.

Dated 1/20/78

[Signature]
Property Services Manager

STATE OF CALIFORNIA) SS.
COUNTY OF RIVERSIDE)

12206

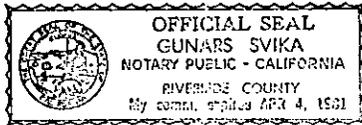

ON November 21, 1977 before me, the undersigned, a Notary Public in and for said State, personally appeared William D. Gardner personally known to me to be the person whose name is subscribed to within Instrument, as a Witness thereto, who being by me duly sworn, deposes and says: That he resides in Riverside and that was present and saw Edward W. Wambold, President, and W. A. Harwood, Treasurer, personally known to him to be the same persons described in and whose name subscribed to the within and annexed Instrument, and personally known to him to be president and treasurer, respectively, of the Unitarian-Universalist Church of Riverside, and they acknowledged to said affiant that they executed the within Instrument on behalf of the Corporation therein named and acknowledged to him that such Corporation executed the same; and that said affiant subscribed his name thereto as a Witness.
WITNESS my hand and official seal.


Gunars Svika
Notary Public in and for said State

12265

TRACT NO. 2121
M.B. 40/58-60 Riv. Co. rec.



ALESSANDRO

VIA VISTA
DR.

BLVD.

Part 1
R.S. 41/23

R.S. 24/57

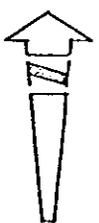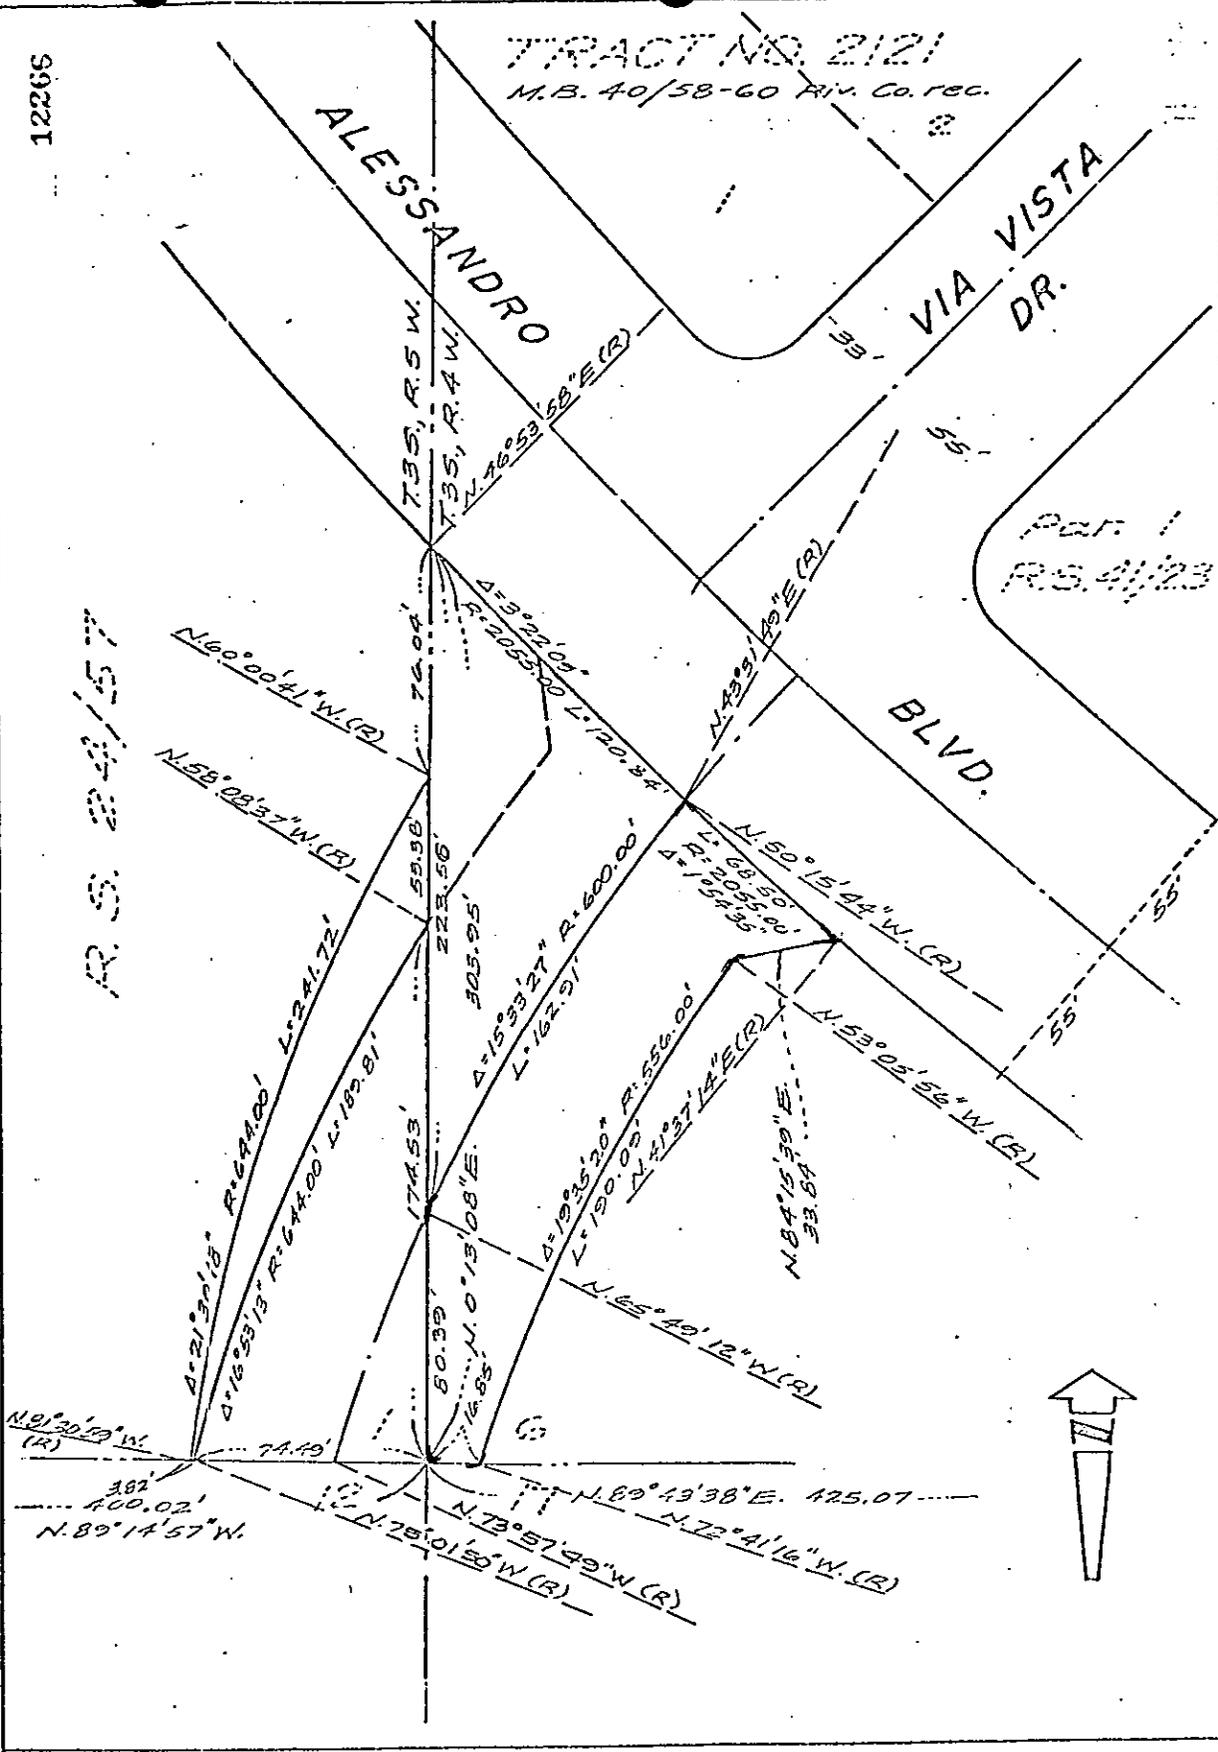

CITY OF RIVERSIDE, CALIFORNIA

THIS PLAT IS SOLELY AN AID IN LOCATING THE PARCEL(S) DESCRIBED IN THE ATTACHED DOCUMENT. IT IS NOT A PART OF THE WRITTEN DESCRIPTION THEREIN.

SHEET 1 OF 1

75-93

SCALE: 1" = 50'

DRAWN BY LL DATE 8/26/77

SUBJECT TRACT NO. 1009?

9256