

REQUEST FOR RECORDATION

Request of City Clerk for recordation of this instrument, and return to, City Clerk, City Hall, 2900 Main Street, Riverside, CA 92522

RESOLUTION NO. 13732

160840

A RESOLUTION OF THE CITY COUNCIL OF THE CITY OF RIVERSIDE, CALIFORNIA, CHANGING THE NAME OF THE PORTION OF FAIRVIEW AVENUE EXTENDING BETWEEN THE GAGE CANAL AND CENTRAL AVENUE TO RAWLINGS PLACE.

9637

BE IT RESOLVED by the City Council of the City of Riverside, California, that the name of the approximately 1,400 foot-long portion of Fairview Avenue extending between the Gage Canal and Central Avenue within the City of Riverside, and more particularly described as follows:

All that portion of Fairview Avenue as shown by Map of the Victoria Ranch, on file in Book 4 of Maps, at page 59 thereof, Records of Riverside County, California, lying northerly of Central Avenue and lying westerly of the westerly line of Lot 185 of Victoria Groves Unit No. 6, on file in Book 37 of Maps, at Page 87 thereof, Records of said Riverside County;

be changed to Rawlings Place.

ADOPTED by the City Council and signed by the Mayor and attested by the City Clerk this 24th day of July, 1979.

Al Brown
Mayor of the City of Riverside

Attest:

Alice B. Hare
City Clerk of the City of Riverside

RECEIVED FOR RECORD
AT 11:00 O'CLOCK A.M.

At Request of
City Clerk
Book 1979, Page 160840

JUL 31 1979

Recorded in Official Records
of Riverside County, California

Daniel D. Seaman Recorder
FEES \$ *10*

9637

160840

1
2
3
4
5
6
7
8
9
10
11
12
13
14
15
16
17
18
19
20
21
22
23
24
25
26
27
28
29
30
31
32

I, Alice A. Hare, City Clerk of the City of Riverside, California, hereby certify that the foregoing resolution was duly and regularly introduced and adopted by the City Council of said City at its meeting held on the 24th day of July, 1979, by the following vote, to wit:

Ayes: Councilmen Pintor, Shepard, Anderson, Bowers and Manning.


Noes: None.

Absent: Councilmen Lorenzi and Digati.

IN WITNESS WHEREOF I have hereunto set my hand and affixed the official seal of the City of Riverside, California, this 24th day of July, 1979.

Alice A. Hare
City Clerk of the City of Riverside

160840

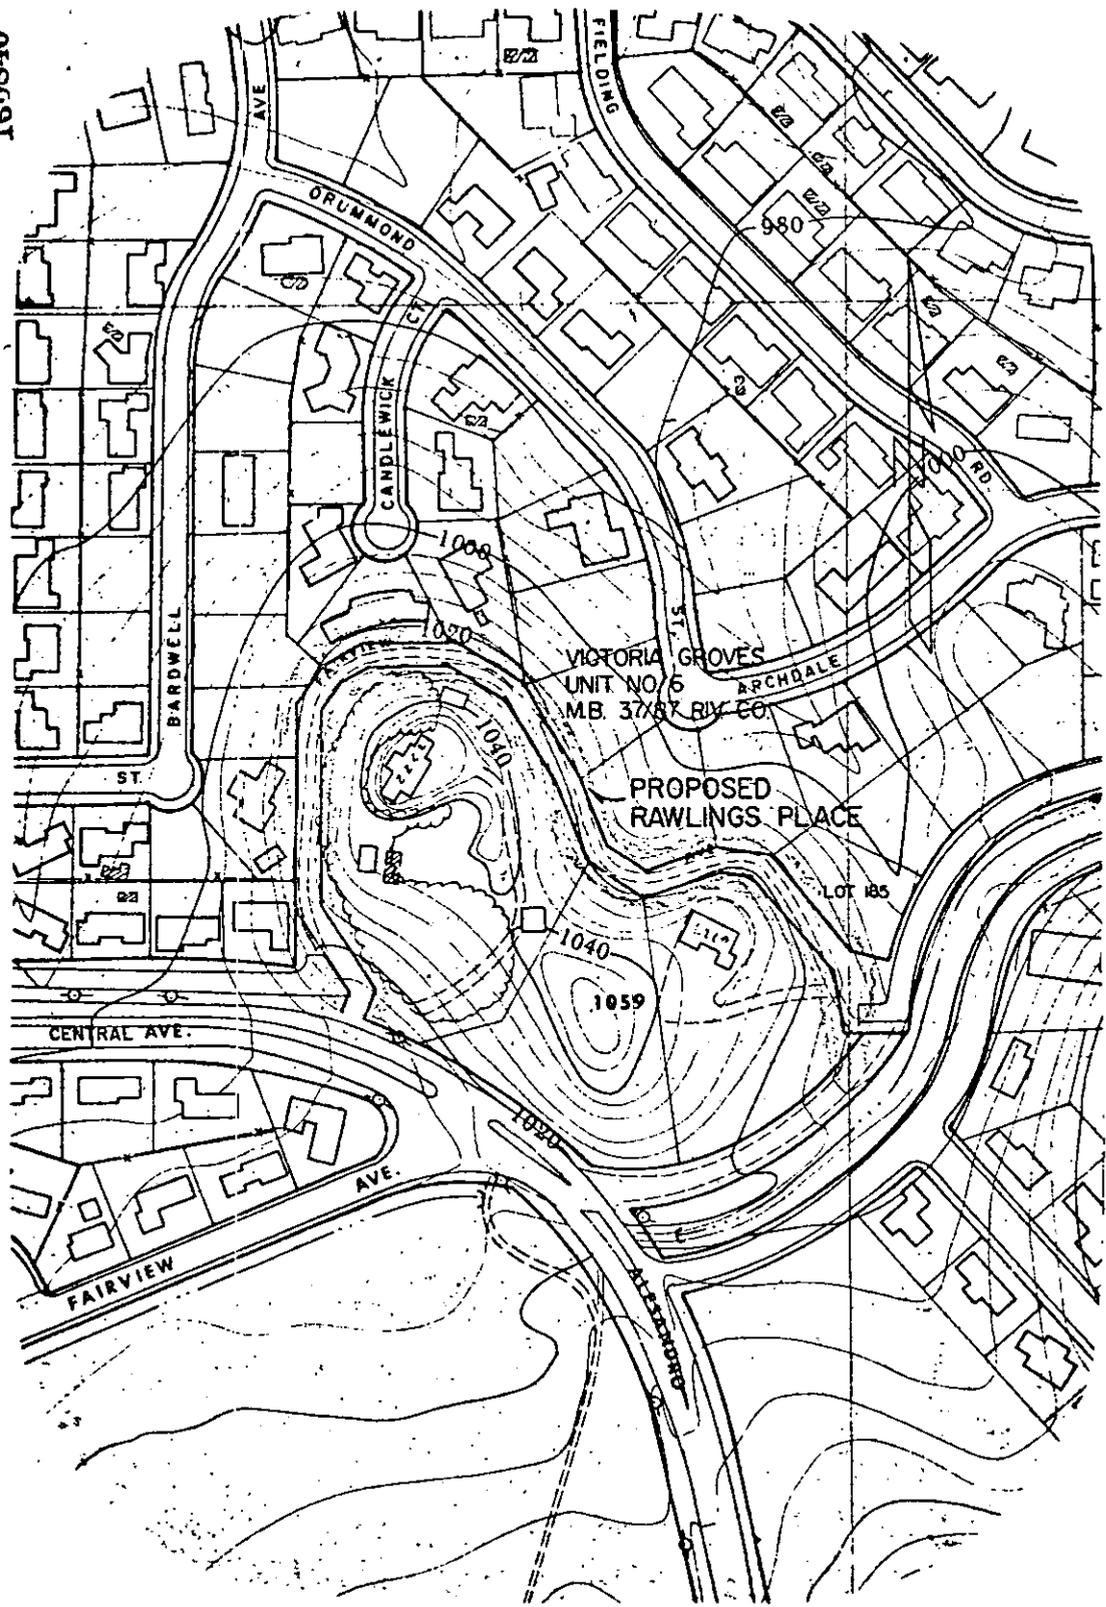

• CITY OF RIVERSIDE, CALIFORNIA •

THIS PLAT IS SOLELY AN AID IN LOCATING THE PARCEL(S) DESCRIBED IN THE ATTACHED DOCUMENT. IT IS NOT A PART OF THE WRITTEN DESCRIPTION THEREIN.

SHEET 1 OF 1

SCALE 1" = 200'

DRAWN BY CR DATE 7/26/79

SUBJECT NC-2-789

9637