



249608

Dated August 20, 1979  
Witnessed By  
Jennie Trevino

Dolores Martinez  
DOLORES MARTINEZ

APPROVED AS TO FORM



Clarice Sumner  
SENIOR DEPUTY CITY ATTORNEY

CONSENT TO RECORDATION

THIS IS TO CERTIFY that the interest in real property conveyed by this instrument to the City of Riverside, a Municipal Corporation, is hereby witnessed for and on behalf of said City pursuant to Resolution of the City of Riverside No. 123460, Riverside County, California, and the Grantee hereby consents to recordation of this instrument as shown on the attached instrument, and the undersigned.

200 9, 1979

[Signature]  
Property Services Manager

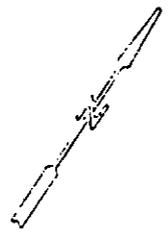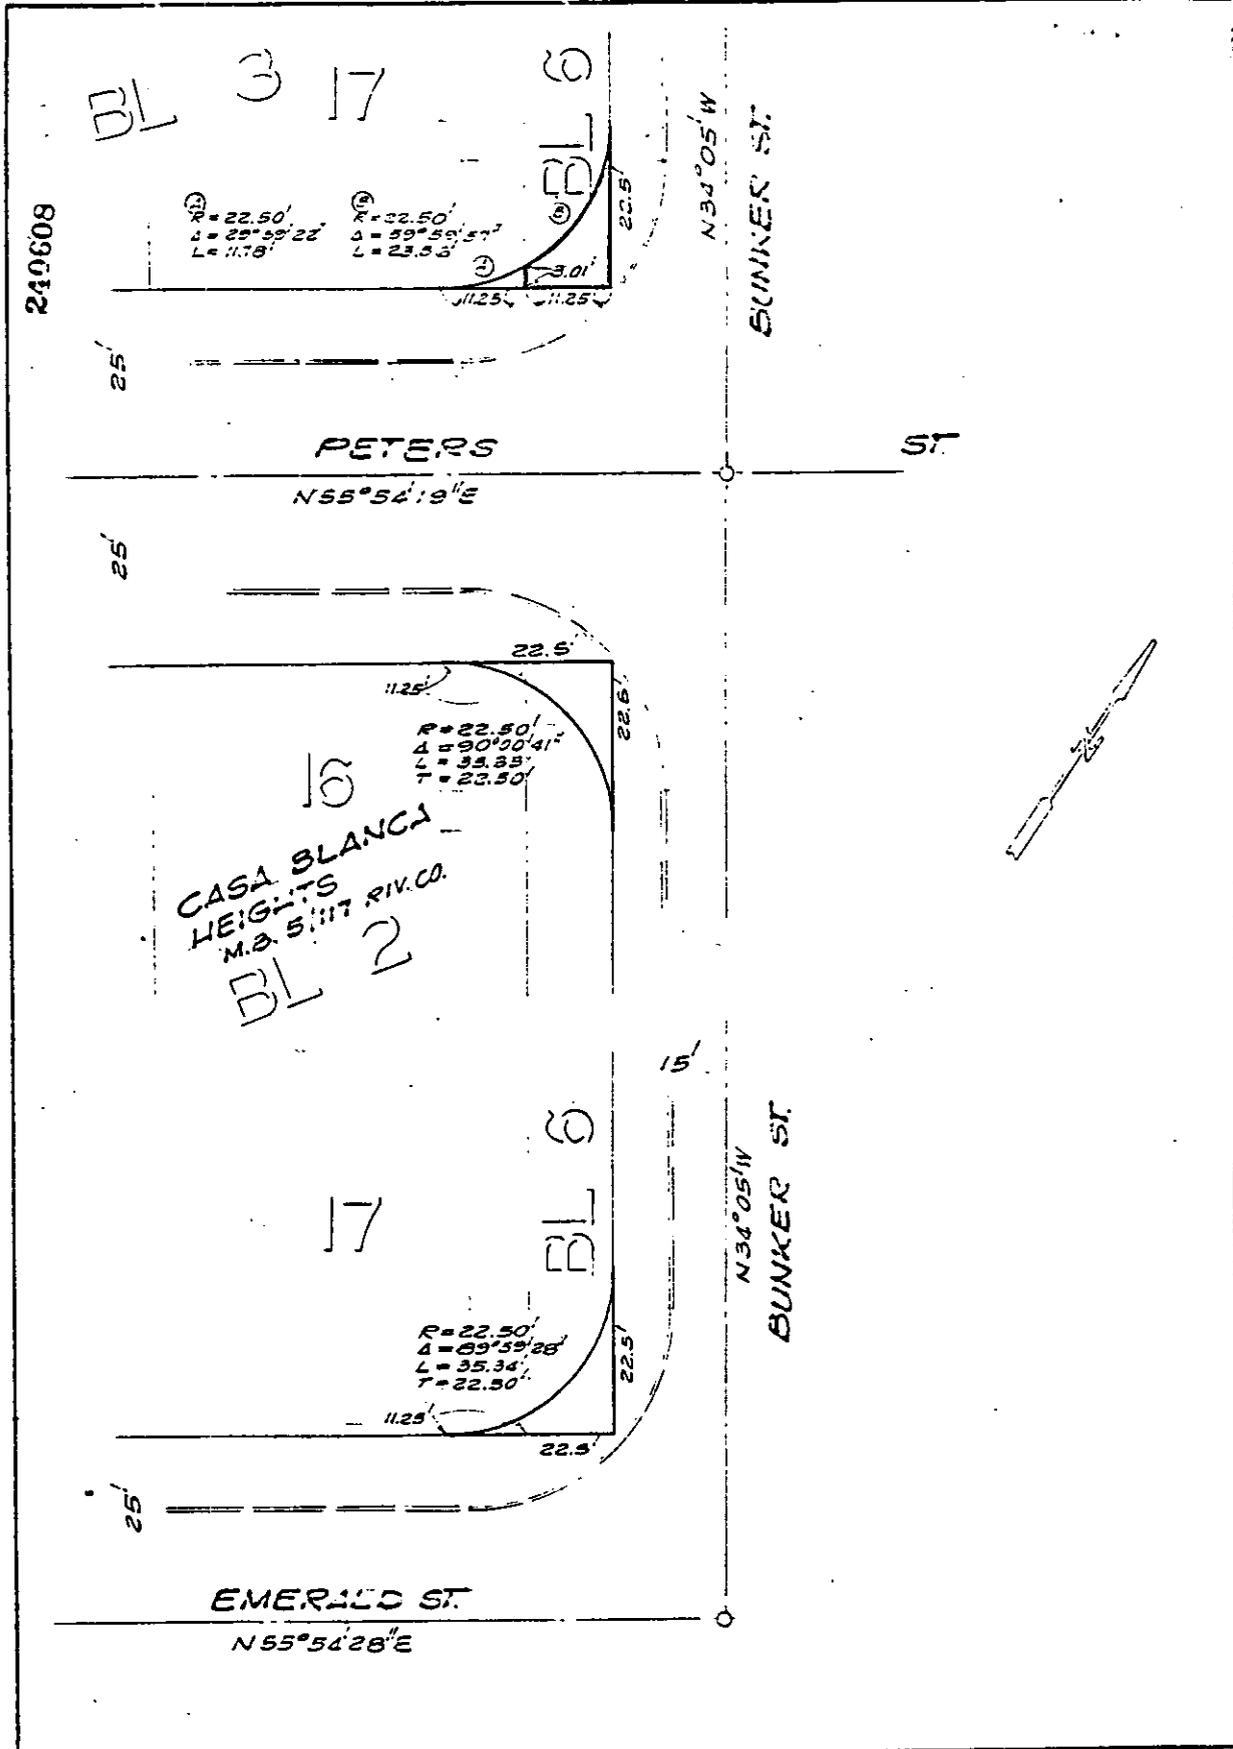

• CITY OF RIVERSIDE, CALIFORNIA •

THIS PLAT IS SOLELY AN AID IN LOCATING THE PARCEL(S) DESCRIBED IN THE ATTACHED DOCUMENT. IT IS NOT A PART OF THE WRITTEN DESCRIPTION THEREIN.	SHEET <u>1</u> OF <u>2</u>
SCALE: 1" = 20'	DRAWN BY <u>GS</u> DATE <u>7/26/78</u> SUBJECT <u>HCD-BUNKER ST.</u>

9708