

REQUEST FOR RECORDATION  
Request of City Clerk for recordation of this  
Instrument, and return to,  
City Clerk, City Hall, 3900 Main Street  
Riverside, CA 92522

271589

RESOLUTION NO. 13956

A RESOLUTION OF THE CITY COUNCIL OF THE CITY OF RIVERSIDE, CALIFORNIA, DEDICATING AND ACCEPTING CERTAIN CITY-OWNED LAND FOR PUBLIC STREET PURPOSES.

9748

WHEREAS by Ordinance No. 3760 of the City of Riverside, California, recorded October 8, 1970 as Instrument No. 101386 of Official Records of Riverside County, California, the City Council of said City vacated a portion of Myers Street; and

271589

WHEREAS said City of Riverside is undertaking to construct an underpass on Van Buren Boulevard at its intersection with The Atchison, Topeka and Santa Fe Railway tracks; and

WHEREAS said construction makes it necessary to re-open a portion of Myers Street between Rudisill Street and The Atchison, Topeka and Santa Fe Railway tracks to provide access to certain property;

RECEIVED FOR RECORD  
15 Min. Past 1 o'clock P.M.  
At Request of  
City Clerk  
Book 1970, Page 271589  
DEC 2 1979  
Recorded in Official Records  
of Riverside County, California  
Donald D. S. Recorder  
FEES \$

NOW, THEREFORE, BE IT RESOLVED by the City Council of the City of Riverside, California, that the herein described strip or parcel of real property owned by the City of Riverside and located between Rudisill Street and The Atchison, Topeka and Santa Fe Railway right-of-way be and is hereby dedicated by the City of Riverside and accepted for public use for street purposes, to become and be known as a portion of Myers Street. Said parcel or strip of land is located in the City of Riverside, County of Riverside, State of California, and is described in Exhibit A, attached hereto and incorporated herein by this reference.

BE IT FURTHER RESOLVED that the City Clerk of the City of Riverside is hereby authorized and directed to cause a certified copy of this resolution to be recorded with the office of the County Recorder of Riverside County, California.

ADOPTED by the City Council and signed by the Mayor and attested by the City Clerk this 18th day of December, 1979.

Attest:

Alice Brown  
Mayor of the City of Riverside

Alice A. Hair  
City Clerk of the City of Riverside

12/3/79  
P/jm

CITY ATTORNEY  
RIVERSIDE  
CALIFORNIA

09748  
09748

271589

1  
2  
3  
4  
5  
6  
7  
8  
9  
10  
11  
12  
13  
14  
15  
16  
17  
18  
19  
20  
21  
22  
23  
24  
25  
26  
27  
28  
29  
30  
31  
32

I, Alice A. Hare, City Clerk of the City of Riverside, California, hereby certify that the foregoing resolution was duly and regularly introduced and adopted by the City Council of said City at its meeting held on the 18th day of December, 1979, by the following vote, to wit:

Ayes: Councilmen Loveridge, Shepard, Mansfield, Bowers, Lorenzi, Digati and Manning.

Noes: None.


Absent: None.

IN WITNESS WHEREOF I have hereunto set my hand and affixed the official seal of the City of Riverside, California, this 18th day of December, 1979.

Alice A. Hare  
City Clerk of the City of Riverside

D9748

271589

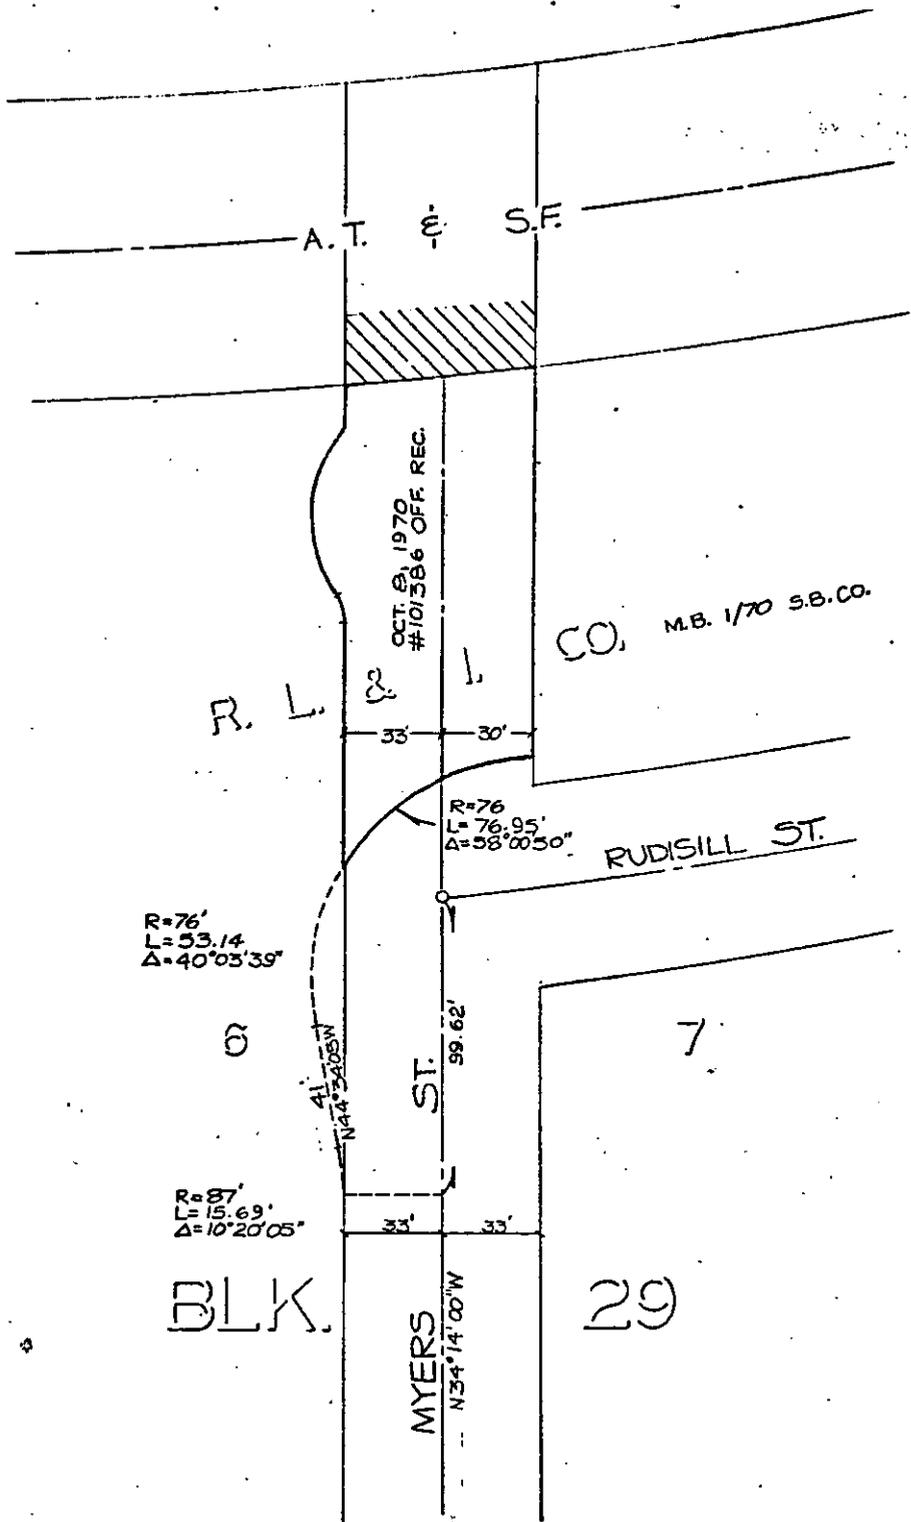

• CITY OF RIVERSIDE, CALIFORNIA •

THIS PLAT IS SOLELY AN AID IN LOCATING THE PARCEL(S) DESCRIBED IN THE ATTACHED DOCUMENT. IT IS NOT A PART OF THE WRITTEN DESCRIPTION THEREIN.

SHEET 1 OF 1

SCALE: 1" = 50'

DRAWN BY: [ ] DATE 6/18/78

SUBJECT: E.E. OPENING PORTION OF [ ]

02748