



ENCROACHMENT PERMIT
General Permit
City of Riverside - Public Works Dept.
951-826-5341

Issuance of this permit shall not be construed as a waiver of any other applicable permit or requirement, and is only revocable permission to use the land for the purpose described.

Owner: VERIZON CALIFORNIA INC.
RIVERSIDE COUNTY BOARD OF EDUCATION
Location: 3939 THIRTEENTH ST RIVE
A.P.N.: 215-232-002

Encroachment: INSTALL FIBER OPTIC CONDUIT ACROSS SEWER EASEMENT IN VACATED ALMOND STREET PER ATTACHED EXHIBIT

The above-described encroachment being shown on Exhibit A attached hereto.

Upon issuance of this permit, I agree to comply with the attached terms and conditions.

Date: _____

By: _____

Date: 09/07/2010

By: [Signature]

Applicant
VERIZON COMMUNICATIONS INC
2819W. 182ND STREET
REDONDO BEACH CA
90278
310-256-0116

Contractor/Developer

ENCROACHMENT PERMIT APPROVAL

This permit has been reviewed and approved by the Departments listed below, provided the attached terms and conditions are adhered to:

- P/W ENGINEERING
- P/W TRAFFIC
- P/U WATER
- P/U ELECTRIC
- PLANNING

FINAL APPROVAL

Date: 8/16/10

[Signature]
City Engineer

THIS PERMIT IS NOT VALID UNTIL ISSUED AND POSTED IN CITY RECORDS

Issued By: [Signature]

Dated: 9/17/10



City of Riverside

The following are requirements that need to be met for your permit #PW10-0365 .

- 1: Permittee acknowledges that the area of encroachment is owned or controlled by the City of Riverside.
- 2: Permittee acknowledges that the described property could be needed for a proposed or planned public improvement and the City may revoke this permit. Upon written notice of revocation, the permittee shall, within the time prescribed by the City, remove all improvements placed, constructed or maintained. If the permittee fails to abide by the removal order of the City, the City shall have the right to remove and destroy the improvements without reimbursement to the permittee. The cost of such removal shall be paid by the permittee to the City and shall constitute a debt owed to the City.
- 3: Permittee waives the right of claim, loss, damage or action against the City resulting from revocation, termination, removal of improvements or any action of the City, its officers, agents or employees taken in accordance with the terms herein.
- 4: If the Public Works Director of the City of Riverside finds that the permittee is in default of the terms of this permit, that shall be cause for revocation.
- 5: Permittee herewith agrees to hold the City of Riverside harmless from and against all claims demands, costs, losses, damages, injuries, actions for damages and/or injuries, and liability in connection with the construction, encroachment, and/or maintenance to be done by permittee within the described property.
- 6: Prior to any construction taking place on City controlled property, permittee shall obtain a Construction Permit or Street Opening Permit from the City Public Works Department.
- 7: The permittee agrees to insure that construction of their improvements will not interfere in any way with any existing City or utility facilities.
- 8: Permittee acknowledges that existing city or utility facilities will require future maintenance, reconstruction, and revisions and that facilities may be added, any of which may result in removal or alteration of the permittee's improvements without reimbursement to the permittee.
- 9: Prior to construction, permittee shall contact Underground Service Alert to field locate existing utility lines. Any conflicts discovered will void the permit until acceptable revisions are made. It shall be Permittee's responsibility to determine the location and required clearances from all public and private utility, sewer and drainage facilities prior to drilling and shall only drill in compliance with such clearance requirements.

Verizon Fiber Networks

Work Order

8006-7F0A0AB

RIVERSIDE



OFFICE OF EDUCATION

3939 13TH STREET

RIVERSIDE, CA


BORE NEW UNDERGROUND
SERVICE DUCT FROM POLE
ON ALMOND TO OFFICE OF
EDUCATION BUILDING AT
3939 13TH STREET

ENTITY OWNER
CITY OF RIVERSIDE

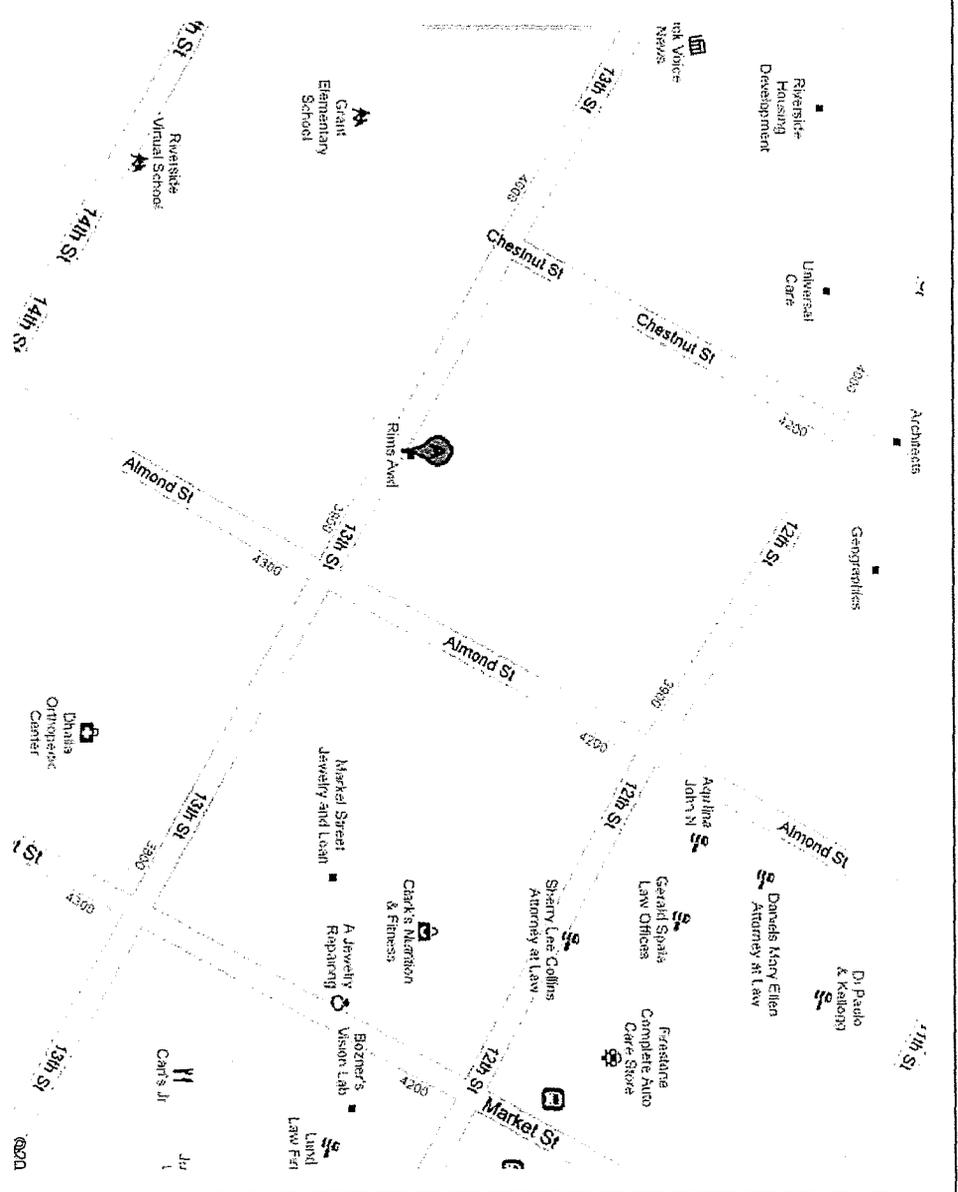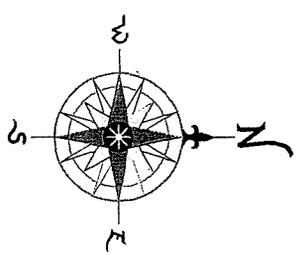

VERIZON AREA	W.O. #	STATE	REGION
	8006-7F0A0AB	CA	CENTRAL
WIRE CENTER NAME	W.C. #	EXCH CODE	
RIVERSIDE	8006		
W.O. TITLE	RELATED W.O.		
OFFICE OF EDUCATION			
LEAD SERVICE	TYPE	RING	SEC
REVISION	REASON FOR CHANGE	REV #	DATE
DWG BY:	SCALE:	DATE:	
DLC	1" = 40' @ 11X17	JULY 26/10	1 OF 2

12TH STREET

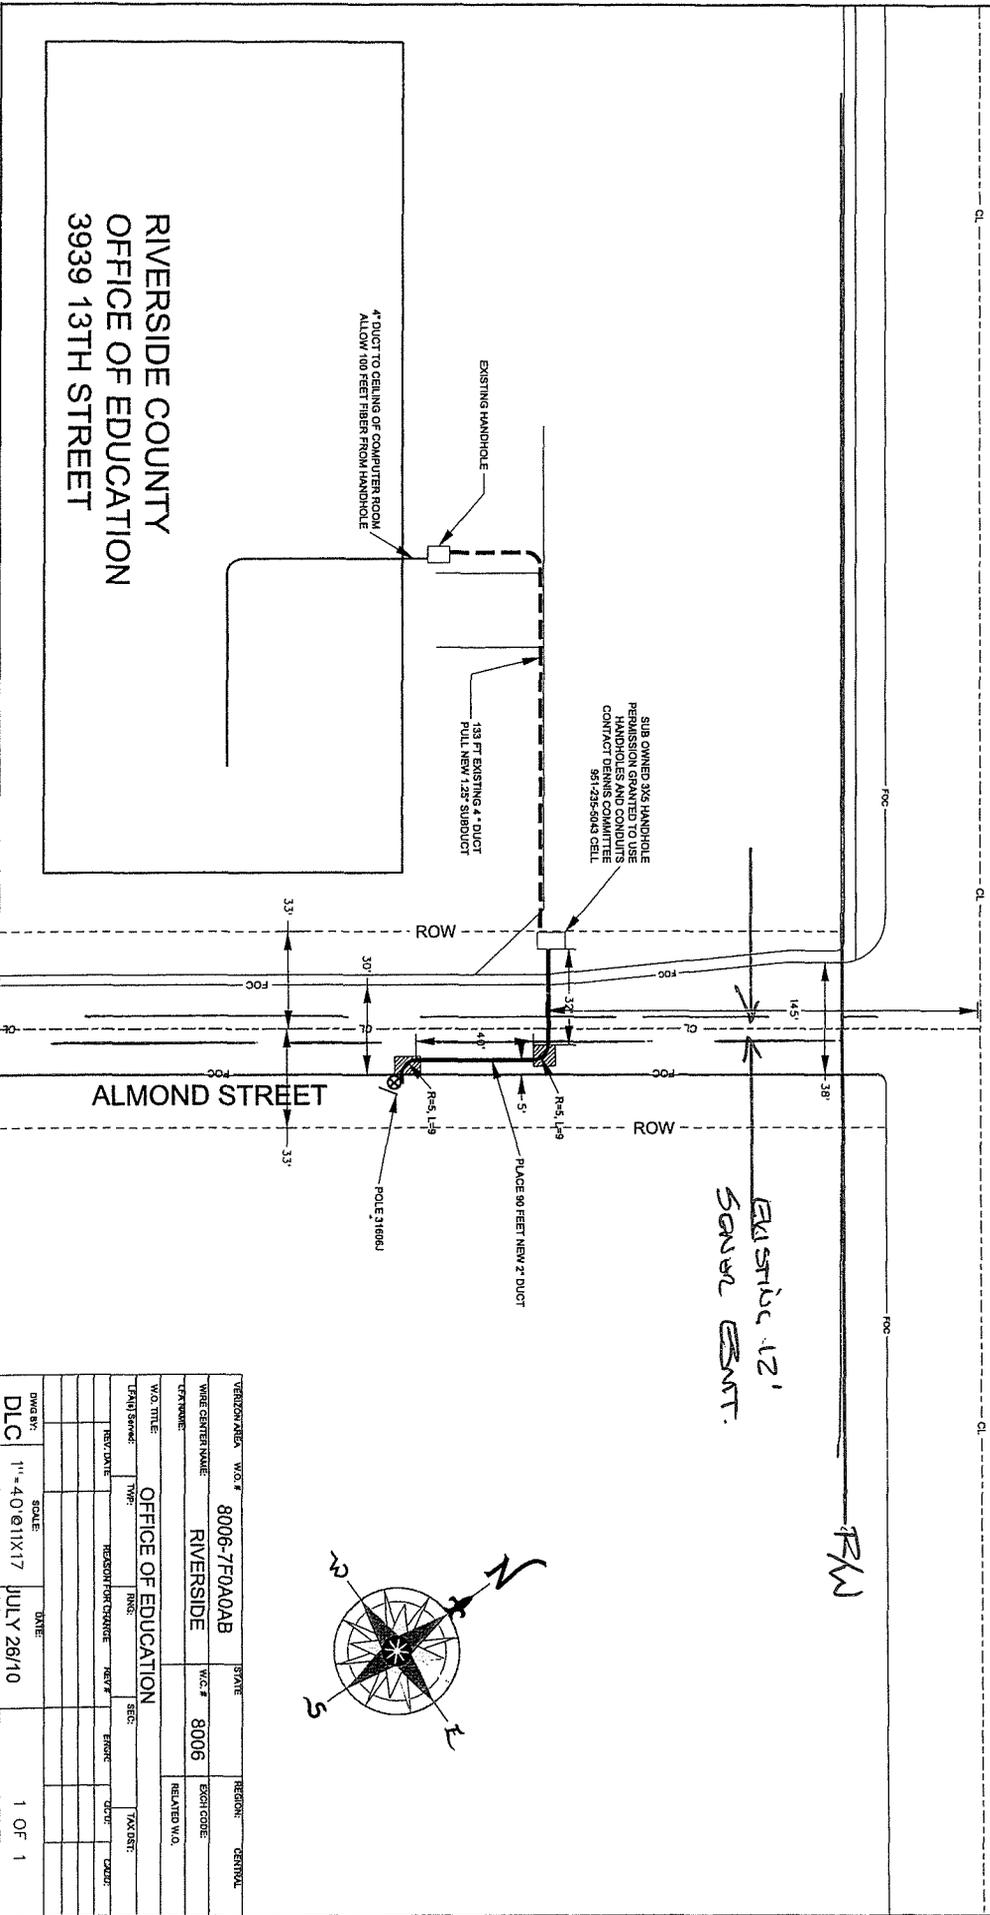


RIVERSIDE COUNTY
OFFICE OF EDUCATION
3939 13TH STREET

ALMOND STREET

EXISTING 12"
SQUARE SMT.

R/W

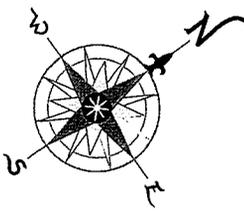

VERSION/REV	W/O #	STATE	REGION	CENTRAL
WIRE CENTER NAME	8006-7FOA0AB	W.C. #	8006	EXCH CODE
CITY/TOWN	RIVERSIDE	RELATED W/O		
W/O TITLE	OFFICE OF EDUCATION			
LAND SOURCE	TYPE	REG.	EMPH.	TAX DIST.
REV DATE	PERSON FOR CHANGE	REV #	DATE	DATE
DATE	SCALE	DATE	1 OF 1	
DWG BY: DLG	1" = 40' @ 11x17	JULY 26/10		

CITY OF RIVERSIDE
PUBLIC WORKS DEPARTMENT
RECEIPT

Original Receipt Date:

09/17/2010

PERMIT NUMBER: PW10-0365

INITIALS: SPE
 TYPE: Encroachment

Permit

SITE ADDRESS: 3939 THIRTEENTH ST

RECEIPT #: PWR1000384

TOTAL FEES: \$647.90
 TOTAL ALL PAYMENTS: \$647.90
 BALANCE: \$0.00

 TRANS DATE: 09/17/2010 THIS PAYMENT: 647.90

TRANS LIST:

.00 Type	Method	Description	Amount
Payment	Check	8024534	647.90
TOTAL:			647.90

ACCT LIST:

Item No.	Description	Account Code	Current Pmts
16102	PW-Encroachment Permit	001014134034035100	589.00
16104	PW-Encroach Surcharge	001012787034031900	58.90
TOTAL:			647.90

VERIZON WIRELESS

**Trust Account code: 0000720224200

1026006-1 09/17/2010 BR123 T34
 Fri Sep17 2010 03:09PM TRM130-131
 130 Public Wop 0000000384 589.00
 131 Public Wop 0000000384 58.90
 2 ITEM(S): TOTAL: 647.90
 Check PAID 647.90

E10-0365