

ENCROACHMENT PERMIT
(to be completed by applicant)

PACIFIC LIGHTWAVE, INC., a Washington corporation, hereby requests permission to encroach at various locations in the public rights-of-way to construct, maintain, operate and repair fiber optic telecommunications cable as shown on the attached drawings. This permit may be amended whenever necessary to construct additional facilities within said rights-of-way subject to the approval of the City of Riverside. Upon issuance of this permit, Permittee agrees to comply with the attached terms and conditions.

Dated 12/19/94

PACIFIC LIGHTWAVE, INC.,
a Washington corporation

(SEE M-361
FOR AS-BUILT
DRAWINGS)

By Patrick L. ...

Title Vice President

ENCROACHMENT PERMIT APPROVAL
(to be completed by city)

This permit shall become effective upon the approval of the Departments listed below, subject to further amendments and review. Issuance of this permit shall not be construed as a waiver of any other applicable permit or requirement, but is only revocable permission to use the land for the purposes shown on the attached drawings.

[Signature] ^{1/31/95}
Public Utilities Water

[Signature] ^{1/31/95}
Public Utilities Electric

[Signature] ^{2/1/95}
Park and Recreation

Upon obtaining the above signatures, return this permit to the Public Works Department for final approval.

Dated 2/2/95

[Signature]
Public Works Director

Attachments: Terms and Conditions
Pacific Lightwave Inc. Drawings and Amendments

Encroachment Permit No. E-1282

TERMS AND CONDITIONS

The following terms and conditions apply to encroachment permit number E-1282

1. Permittee acknowledges that the area of encroachment ("the area") is owned or controlled by the City of Riverside.
2. Permittee acknowledges that the area could at any time be needed for a proposed or planned public improvement and the City may revoke this permit if the area becomes so needed. Upon written notice of revocation, Permittee shall, within the time prescribed by the City, remove all improvements placed, constructed or maintained by Permittee. If Permittee fails to abide by the removal order of the City, the City shall have the right to remove and destroy the improvements without reimbursement to Permittee. The cost of such removal shall constitute a debt owed to the City and shall be paid by Permittee to the City.
3. Permittee waives the right of claim, loss, damage or action against the City resulting from revocation, termination, removal of improvements or any action of the City, its officers, agents or employees taken in accordance with the terms herein.
4. If the City Council of the City of Riverside finds that Permittee is in default of the terms of this permit, that finding shall be cause for revocation.
5. Permittee shall hold the City of Riverside harmless from and against all claims demands, costs, losses, damages, injuries, actions for damages and/or injuries, and liability in connection with the construction, encroachment, and/or maintenance to be done by Permittee within the area. Permittee also waives and releases any and all claims against the City of Riverside and its officers and employees for future losses, expenses, lost revenues and incidental and consequential damages suffered by Permittee as a result of the City's negligently damaging Permittee's installation, except for the reasonable cost of repair.
6. Before commencing any construction on City controlled property, Permittee shall obtain a Construction Permit or Street Opening Permit from the City Public Works Department. The Permittee's contractor shall conduct construction activities in the area as directed by the Construction Inspector. Particular attention shall be made to backfilling of trenches and replacement of asphalt concrete in the street section and restoration of the parkway to previously existing conditions.
7. Permittee shall insure that construction of Permittee's improvements will not interfere in any way with existing City or utility facilities. The existing City facilities will require future maintenance, reconstruction and revisions and facilities may be added, any of which may result in removal or alteration of Permittee's improvements without reimbursement to the Permittee.

Whenever the City causes the grading, widening, or other City improvement of the area and such grading, widening, or other City improvement requires the relocation of

Permittee's then-existing facilities within the area, the City shall:

Provide Permittee, within a reasonable time prior to the commencement of such grading or widening, written notice requesting such relocation; and

Provide Permittee with copies of any available plans and specifications for such grading or widening.

After receipt of such notice and such plans and specifications, Permittee shall relocate such facilities within the area to a place or area made available by the City and such relocation shall be at no charge to the City.

8. Prior to construction, Permittee shall contact Underground Service Alert to field locate existing utility lines. Any conflicts discovered will suspend the permit until acceptable revisions are made.

9. At the end of each construction project, Permittee shall, within a reasonable period of time, furnish a complete set of as-built plans showing the current locations of all the existing facilities. The as-built plans shall also include construction details which adequately reference the horizontal and vertical alignment of Permittee's installations and appurtenances. These plans and any subsequent plans shall be considered as an amendment to this encroachment permit subject to the prior approval of the City of Riverside. Permittee acknowledges that any subsequent amendment to this encroachment permit are also subject to the above conditions.

Dated 12/19/94

PACIFIC LIGHTWAVE, INC.,
a Washington corporation

By Patrick W. Miller

Title Vice President

APPLICATION FOR ENCROACHMENT PERMIT
(to be completed by applicant)

12.21.94

PLOTTED ON REAR COUNTERBOOKS ONLY front counter shows this

PACIFIC LIGHTWAVE, INC., a Washington corporation, hereby requests permission to install a fiber optic telecommunications cable per Job #001 in Orange Grove Avenue south of Fourteenth Street and in Marlborough and Atlanta Avenues, between Marlborough Avenue and the S.P.T.- RR Spur in the public right-of-way as shown on the attached drawings. This permit application also includes the existing encroachments in the City of Riverside on the attached plan denoted as File No. 94170-0. The attached drawing shows the requested encroachment. Upon issuance of this permit, Permittee agrees to comply with the attached terms and conditions.

Dated 12/19/94

PACIFIC LIGHTWAVE, INC.,
a Washington corporation

SUPERCEDED

By Patricia A. ...

Title U.P., Engineering


ENCROACHMENT PERMIT APPROVAL
(to be completed by city)

This permit shall become effective upon the approval of the Departments listed below. Issuance of this permit shall not be construed as a waiver of any other applicable permit or requirement, but is only revocable permission to use the land for the purpose described.

OK Public Utilities Water TS Miller 12/16/94

OK Public Utilities Electric John B. ...

M Park and Recreation 12/16/94

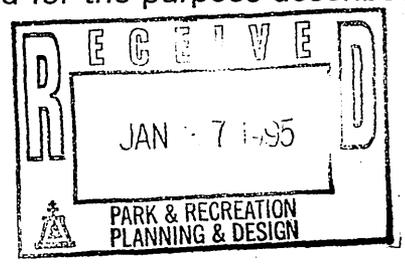

Upon obtaining the above signatures, return this permit to the Public Works Department for final approval.

Dated 12/19/94

Barry Bell
Public Works Director

Attachments: Terms and Conditions
Pacific Lightwave Inc. Drawings (as described above)

Encroachment Permit No. E-1282

Permittee's then-existing facilities within the area, the City shall:

Provide Permittee, within a reasonable time prior to the commencement of such grading or widening, written notice requesting such relocation; and

Provide Permittee with copies of any available plans and specifications for such grading or widening.

After receipt of such notice and such plans and specifications, Permittee shall relocate such facilities within the area to a place or area made available by the City and such relocation shall be at no charge to the City.

8. Prior to construction, Permittee shall contact Underground Service Alert to field locate existing utility lines. Any conflicts discovered will suspend the permit until acceptable revisions are made.

9. At the end of construction, Permittee shall furnish a complete set of as-built plans that, in addition to showing usual construction details, shall also adequately show the horizontal and vertical alignment of Permittee's installations and appurtenances.


10. At the end of construction the Permittee shall also furnish a complete set of as-built plans for the existing facilities in the City of Riverside to the same specifications as No. 9 above.

Dated 12/19/94

PACIFIC LIGHTWAVE, INC.,
a Washington corporation

By Patricia L. Nash

Title U.P., Engineer

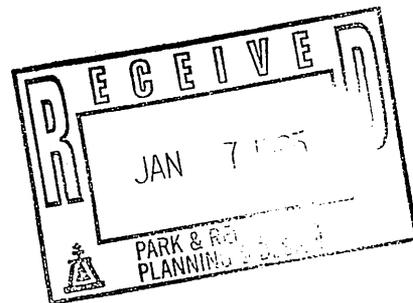

DECEMBER 15, 1994

MR. BARRY BECK
DIRECTOR OF PUBLIC WORKS
CITY OF RIVERSIDE
3900 MAIN ST.
RIVERSIDE, CA. 92522

SUBJECT: ENCROACHMENT PERMIT #1101, PACIFIC LIGHTWAVE INC.

DEAR MR. BECK,

WE WILL FURNISH DETAILED AS BUILT DRAWINGS FOR ALL OF THE UNDERGROUND WORK THAT HAS BEEN DONE IN RIVERSIDE ON OR BEFORE FEBRUARY 1, 1994.

THESE ARE IN THE PROCESS OF BEING DONE BY OUR CAD OPERATOR AT THE PRESENT TIME. AS THEY ARE PROCESSED WE WILL DELIVER THEM TO WHOEVER YOU DESIGNATE.

IF YOU NEED ANY FURTHER INFORMATION IN THIS REGARD, PLEASE LET ME KNOW.

PLEASE CONTACT ME AT 909-877-8905.

SINCERELY

Patrick Nelson



PATRICK NELSON
VICE PRESIDENT, ENGINEERING

*Perry
877-8906*



CONST. NOTE

COORDINATE BLDG. ENTRANCE WITH
TONI STRAND (P.L.I.) AT 909-276-2445.

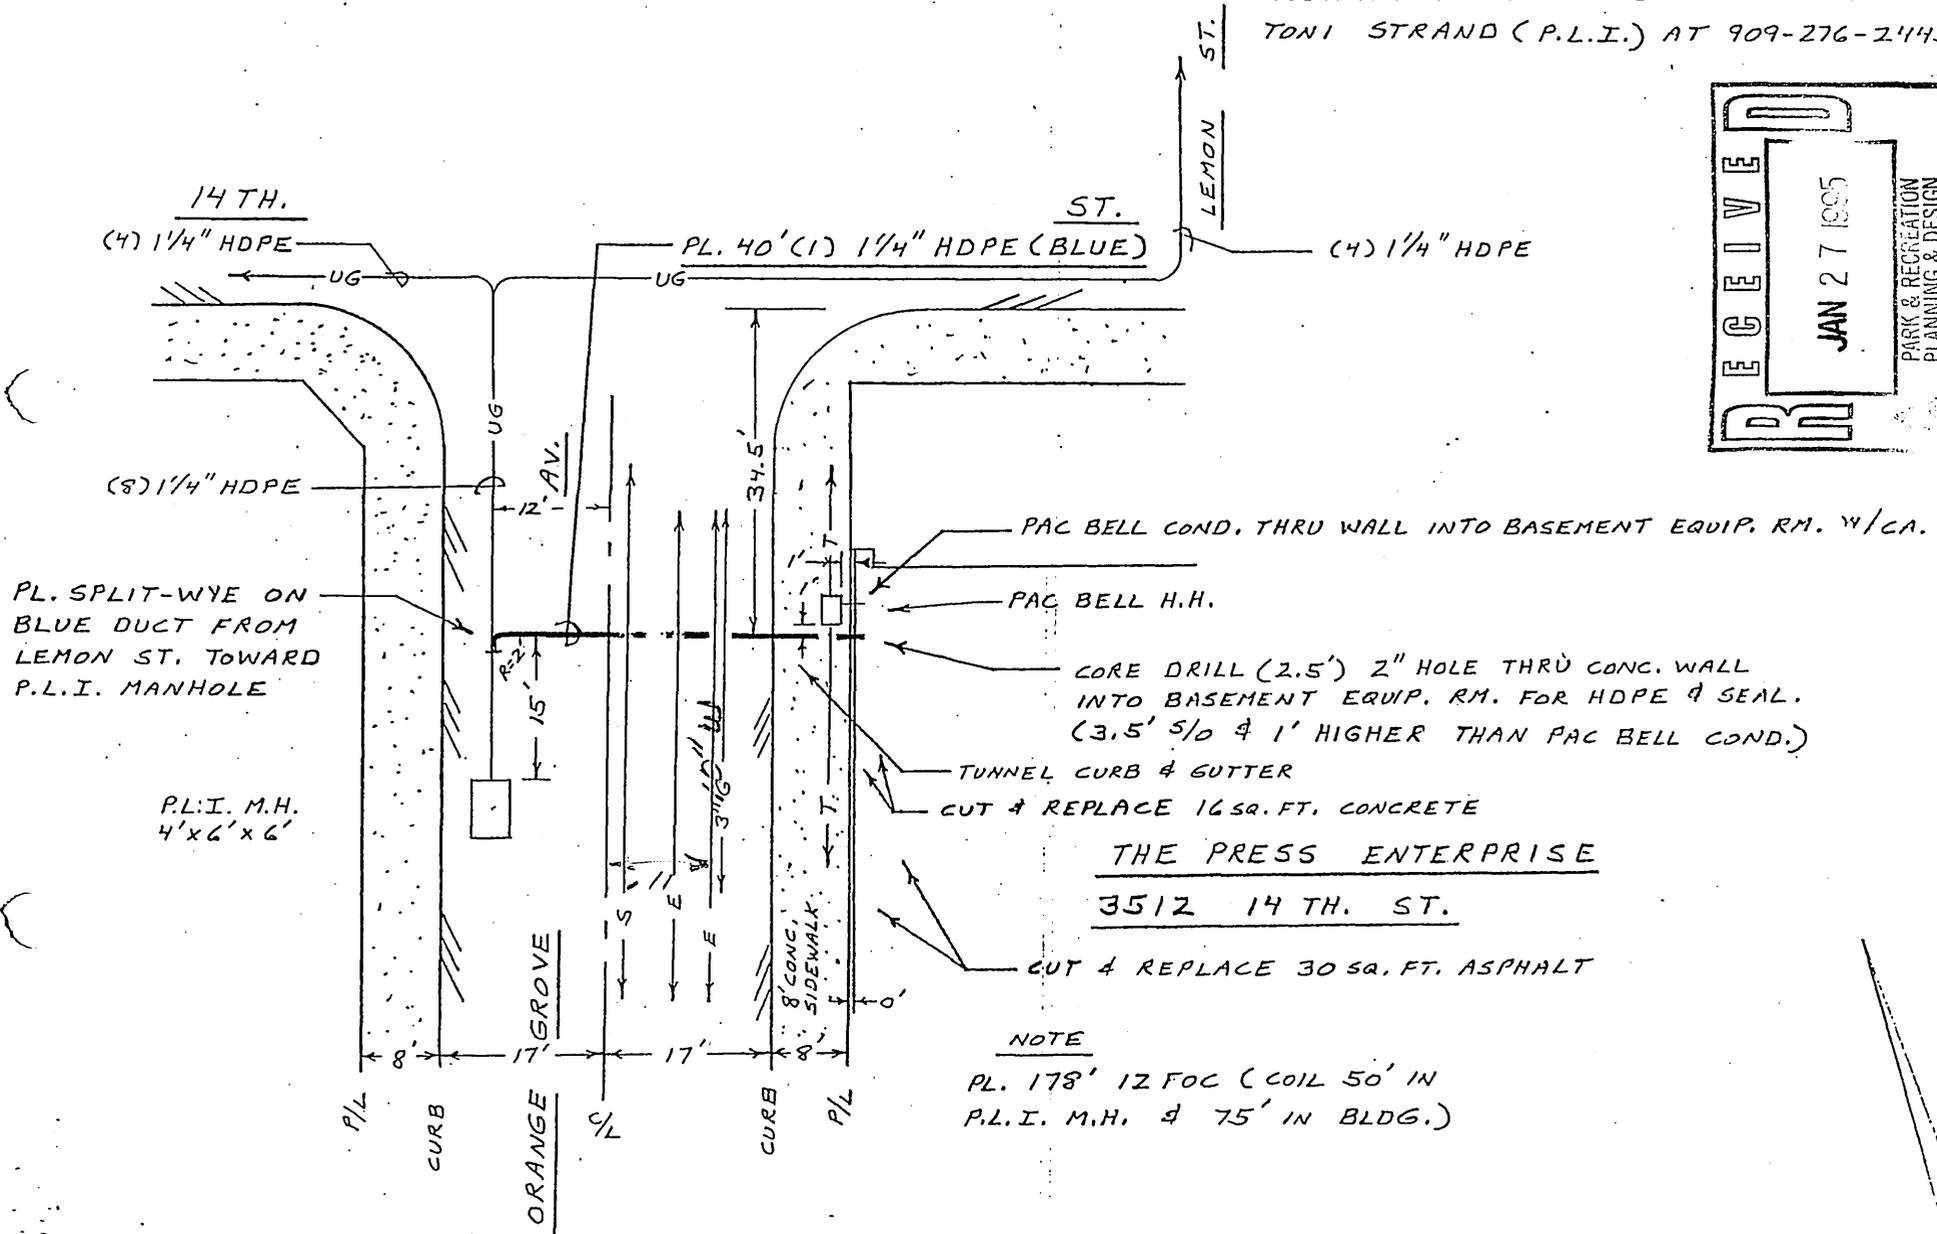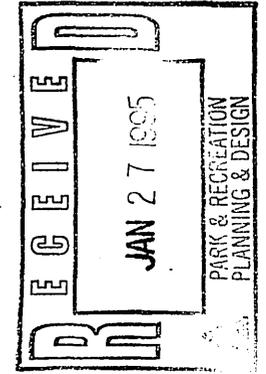

THE PRESS ENTERPRISE
3512 14 TH. ST.

NOTE

PL. 178' 12 FOC (COIL 50' IN
P.L.I. M.H. & 75' IN BLDG.)

PACIFIC LIGHTWAVE, INC.
521 WEST RIALTO AVENUE
RIALTO, CA 92376
(909) 877-8908 (909) 820-4130 FAX
RW# _____ JOB# 001

PROPOSED ENCROACHMENT T.G. RIV. 7, C-6
CITY OF RIVERSIDE

PERMIT COPY


1" = 20'

2/12

PACIFIC LIGHTWAVE, INC.
 521 WEST RIALTO AVENUE
 RIALTO, CA 92376
 (909) 877-8908 (909) 820-4190 FAX
 RW# JOB# 002

12/17-3
 12/17-2

RECEIVED
 JAN 27 1995
 PARK & RECREATION
 PLANNING & DESIGN

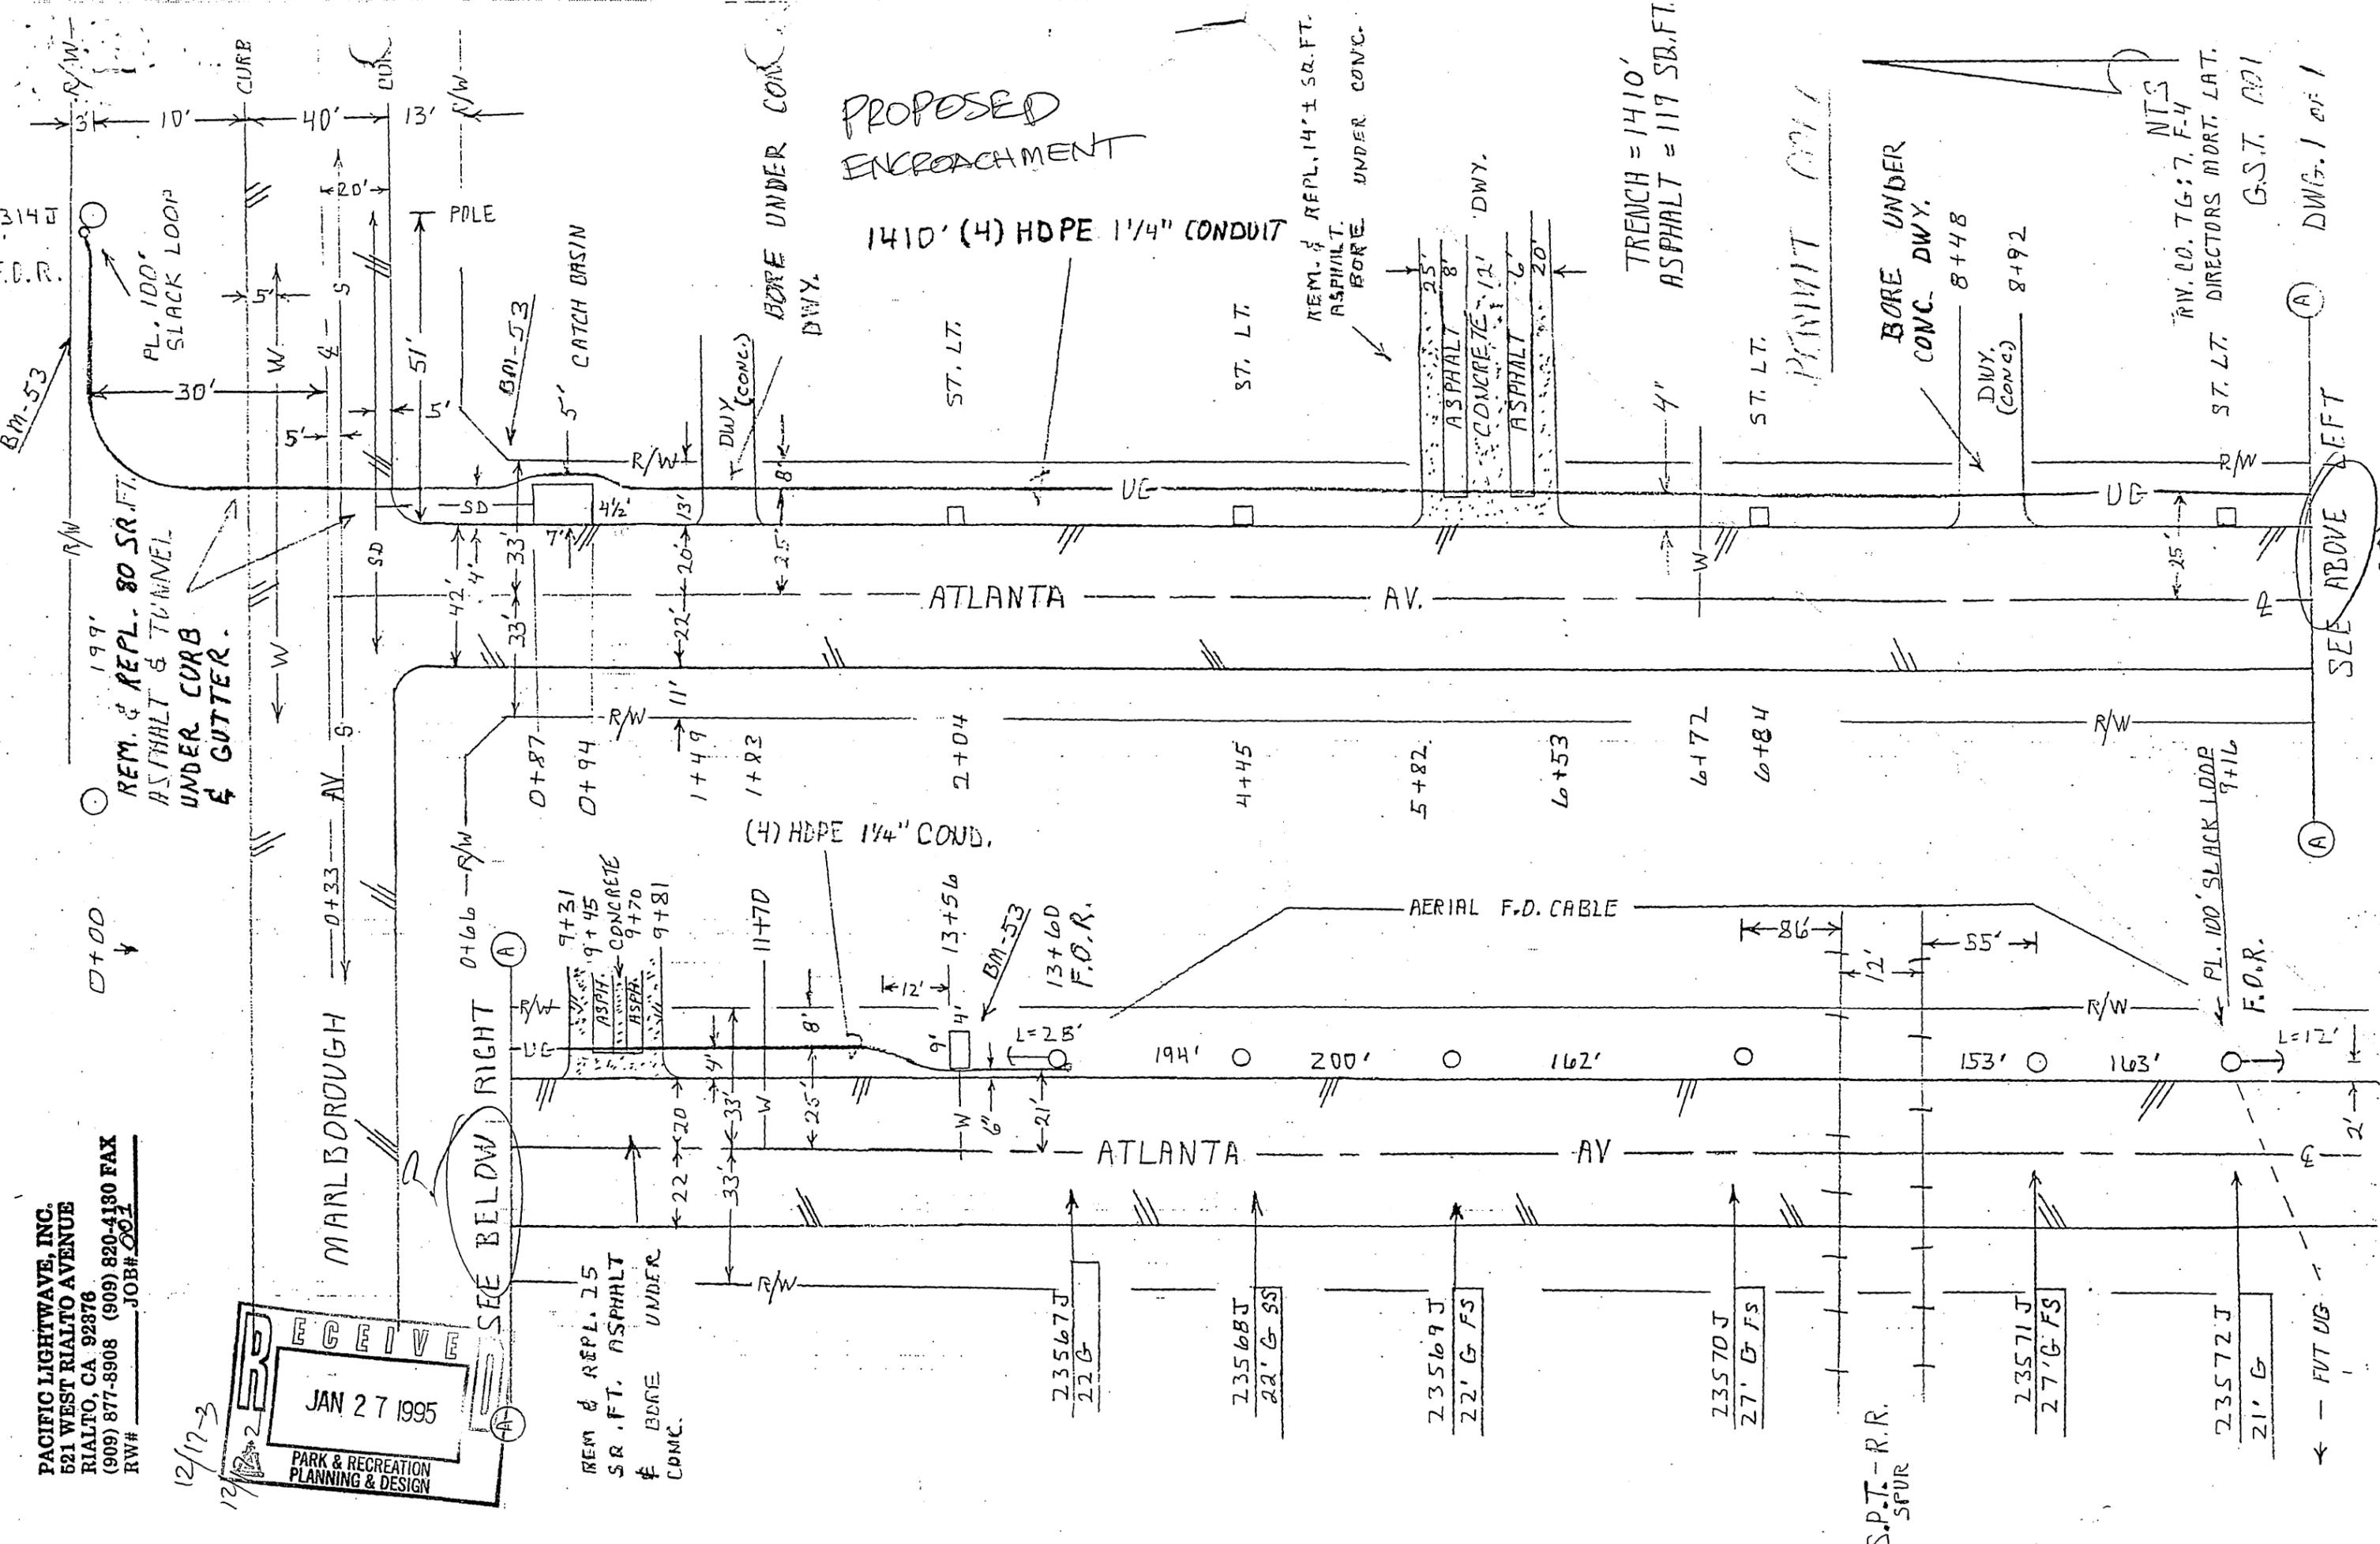

PROPOSED
 ENCROACHMENT

1410' (4) HDPE 1 1/4" CONDUIT

TRENCH = 1410'
 ASPHALT = 117 SB.FT.

PERMIT 0011

BORE UNDER
 CONC. DWY.

8+48
 8+92

NTS
 RW, CO. TG: 7, F-4
 DIRECTORS MORT. LAT.

G.S.T. 001

DWG. 1 of 1

SEE ABOVE LEFT

SEE BELOW RIGHT

REM & REPL. 25
 SR.FT. ASPHALT
 & BORE UNDER
 CONC.

23567J
 22' G

23568J
 22' G SS

23569J
 22' G FS


23570J
 27' G FS

23571J
 27' G FS

23572J
 21' G

S.P.T.-R.R.
 SPUR

FUT UG

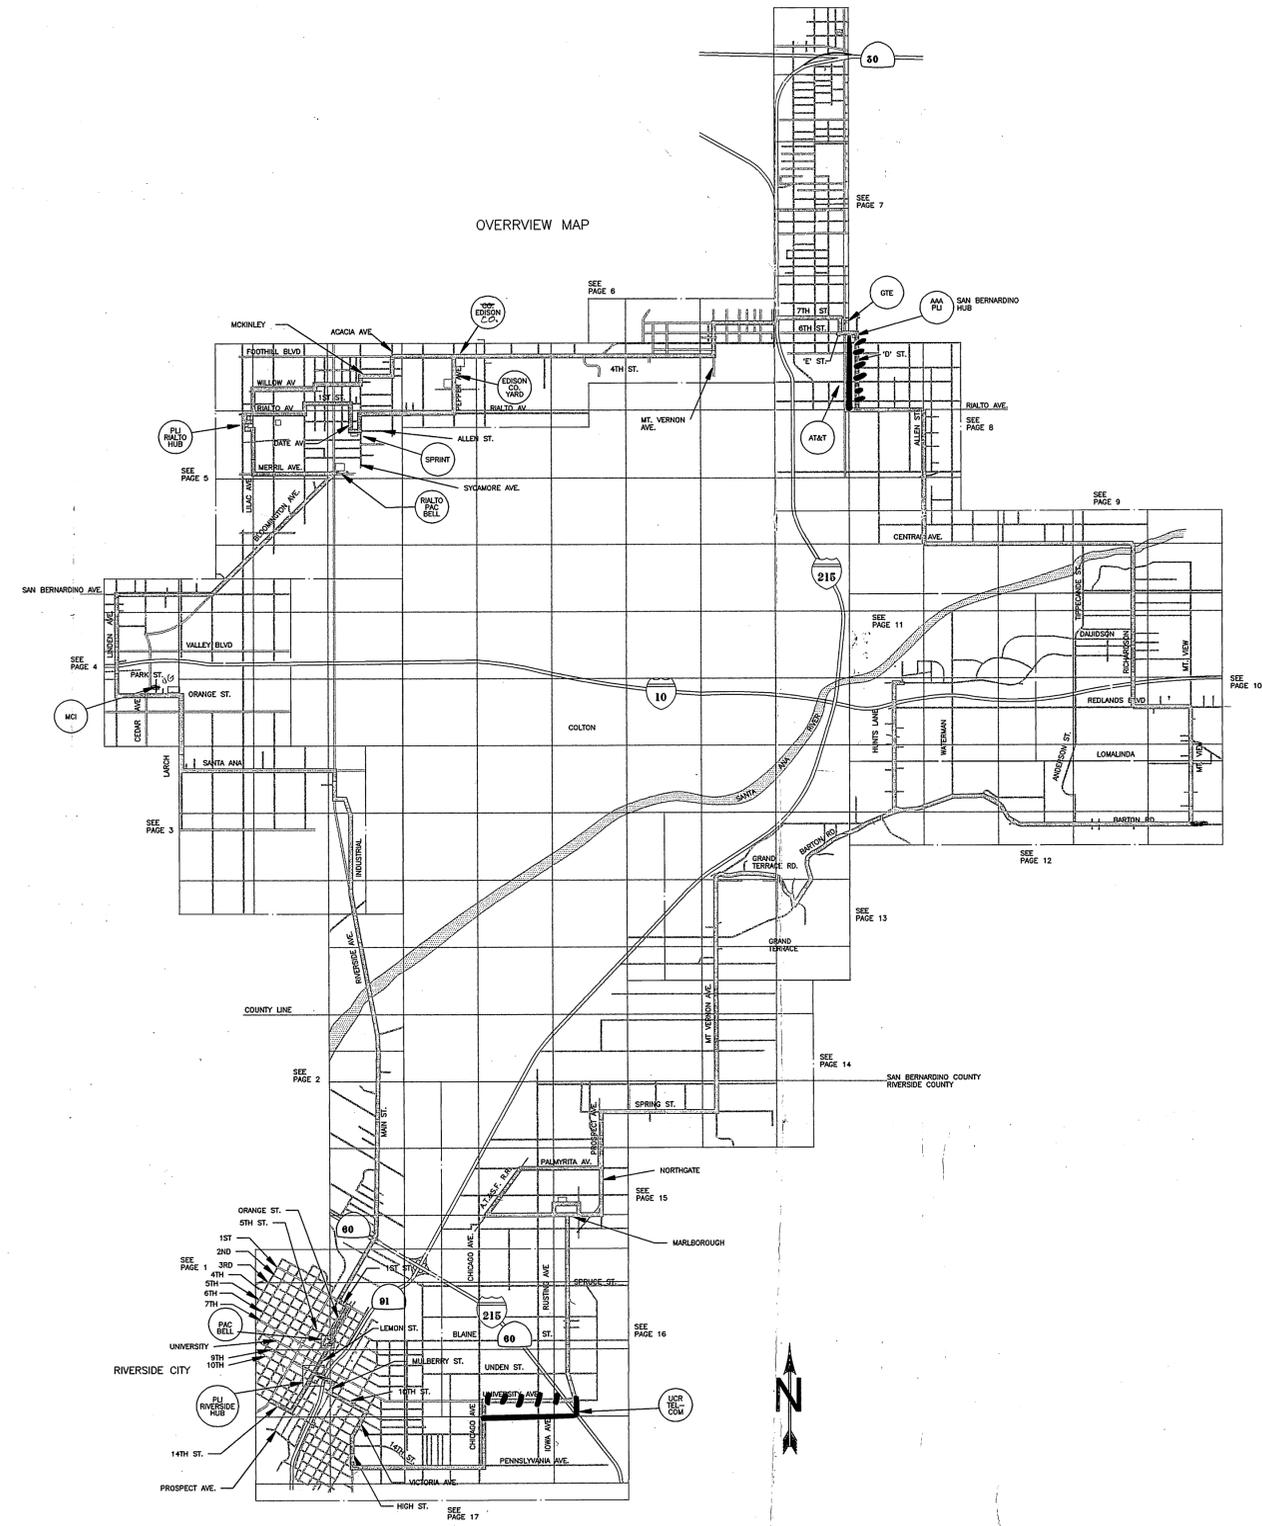

PROPOSED ROUTE & GENERAL NOTES

1. SEE SPECIFICATION SHEETS FOR BACKFILL & DEPTH REQUIREMENTS IN THE CITIES OF RIALTO, RIVERSIDE & SAN BERNARDINO.
2. RESTORE ALL SURFACES TO CONDITION REQUIRED IN SPECIFICATIONS AFTER COMPLETION OF WORK.
3. SEE SHEET #1 OF ROUTE MAPS FOR SYMBOL DETAIL.
4. CALL USA TEL 1(800) 422-4133 FOR LOCATION OF EXISTING BURIED FACILITIES PRIOR TO ANY CONSTRUCTION ON THIS PROJECT. THIS ALSO INCLUDES PLACEMENT OF ANY NEW POLES OR ANCHORS.
5. SEE AERIAL & BURIED STAKING SHEETS FOR MATERIAL QUANTITIES & LOCATION.

NOTE: CITY ENCROACHMENT PERMIT ONLY APPLICABLE TO ENCROACHMENTS WITHIN THE CITY OF RIVERSIDE

EXISTING ENCROACHMENT

PACIFIC LIGHTWAVE, INC.

3403 Tenth Street, Suite 630
 Riverside, CA 92501
 (909) 276-2445 (909) 222-2870



TITLE:	PROPOSED ROUTE	ENGINEER:	JIM BURNS
FILE NO.:	94170-0	CAD DRAFTING:	D. BLOMQUIST
REVISION DATE:	OCT. 18, 1994	DATE:	OCT. 18, 1994
APR. SCALE:	NOT TO SCALE		

ENCROACHMENT PERMIT AMENDMENT

PERMIT No. 1282

(to be completed by applicant)

PACIFIC LIGHTWAVE, INC., a Washington corporation, hereby requests permission to encroach at various locations in the public rights-of-way to construct, maintain, operate and repair fiber optic telecommunications cable as shown on the attached drawings. This amendment will be attached to Encroachment Permit No. 1282 and the encroachment permit may be amended whenever necessary to construct additional facilities within said rights-of-way subject to the approval of the City of Riverside. Upon approval of this amendment, Permittee agrees to comply with any additional terms and conditions.

Dated 1-31-95

PACIFIC LIGHTWAVE, INC.,
a Washington corporation

By Perry Schullen

Title ROW AGENT

ENCROACHMENT PERMIT AMENDMENT APPROVAL

(to be completed by city)

This amendment shall become effective upon the approval of the Departments listed below, subject to any further amendments and review. Issuance of this amendment shall not be construed as a waiver of any other applicable permit or requirement, but is only revocable permission to use the land for the purposes shown on the attached drawings.

MS 1/31/95
Public Utilities Water

[Signature] 1/31/95
Public Utilities Electric

M 2/1/95
Park and Recreation

Upon obtaining the above signatures, return this amendment to the Public Works Department for final approval.

Dated 2/2/95

[Signature]
Public Works Director

Attachments: Additional Terms and Conditions (when applicable)
Pacific Lightwave Inc. Drawings

Amendment No. 1

ENCROACHMENT PERMIT
(to be completed by applicant)

PACIFIC LIGHTWAVE, INC., a Washington corporation, hereby requests permission to install a fiber optic telecommunications cable per Job #001 in Lemon Street at the intersection with Ninth Street and in Ninth Street from Lemon Street to the alley between Ninth Street and University Avenue an in said alley from U.C.R. Photo Museum to Ninth Street in the public right-of-way as shown on the attached drawings. This permit application also includes the existing encroachments in the City of Riverside on the attached plan denoted as File No. 94170-0. The attached drawing shows the requested encroachment. Upon issuance of this permit, Permittee agrees to comply with the attached terms and conditions.

Dated 1-20-95

PACIFIC LIGHTWAVE, INC.,
a Washington corporation

By John R Clark

Title LAND MAN

ENCROACHMENT PERMIT APPROVAL
(to be completed by city)

This permit shall become effective upon the approval of the Departments listed below. Issuance of this permit shall not be construed as a waiver of any other applicable permit or requirement, but is only revocable permission to use the land for the purpose described.

BS Public Utilities Water
[Signature] Public Utilities Electric
M. Park and Recreation


Upon obtaining the above signatures, return this permit to the Public Works Department for final approval.

Dated 1/30/95

[Signature]
Public Works Director

Attachments: Terms and Conditions
Pacific Lightwave Inc. Drawings (as described above)

Encroachment Permit No. E1282 - 1

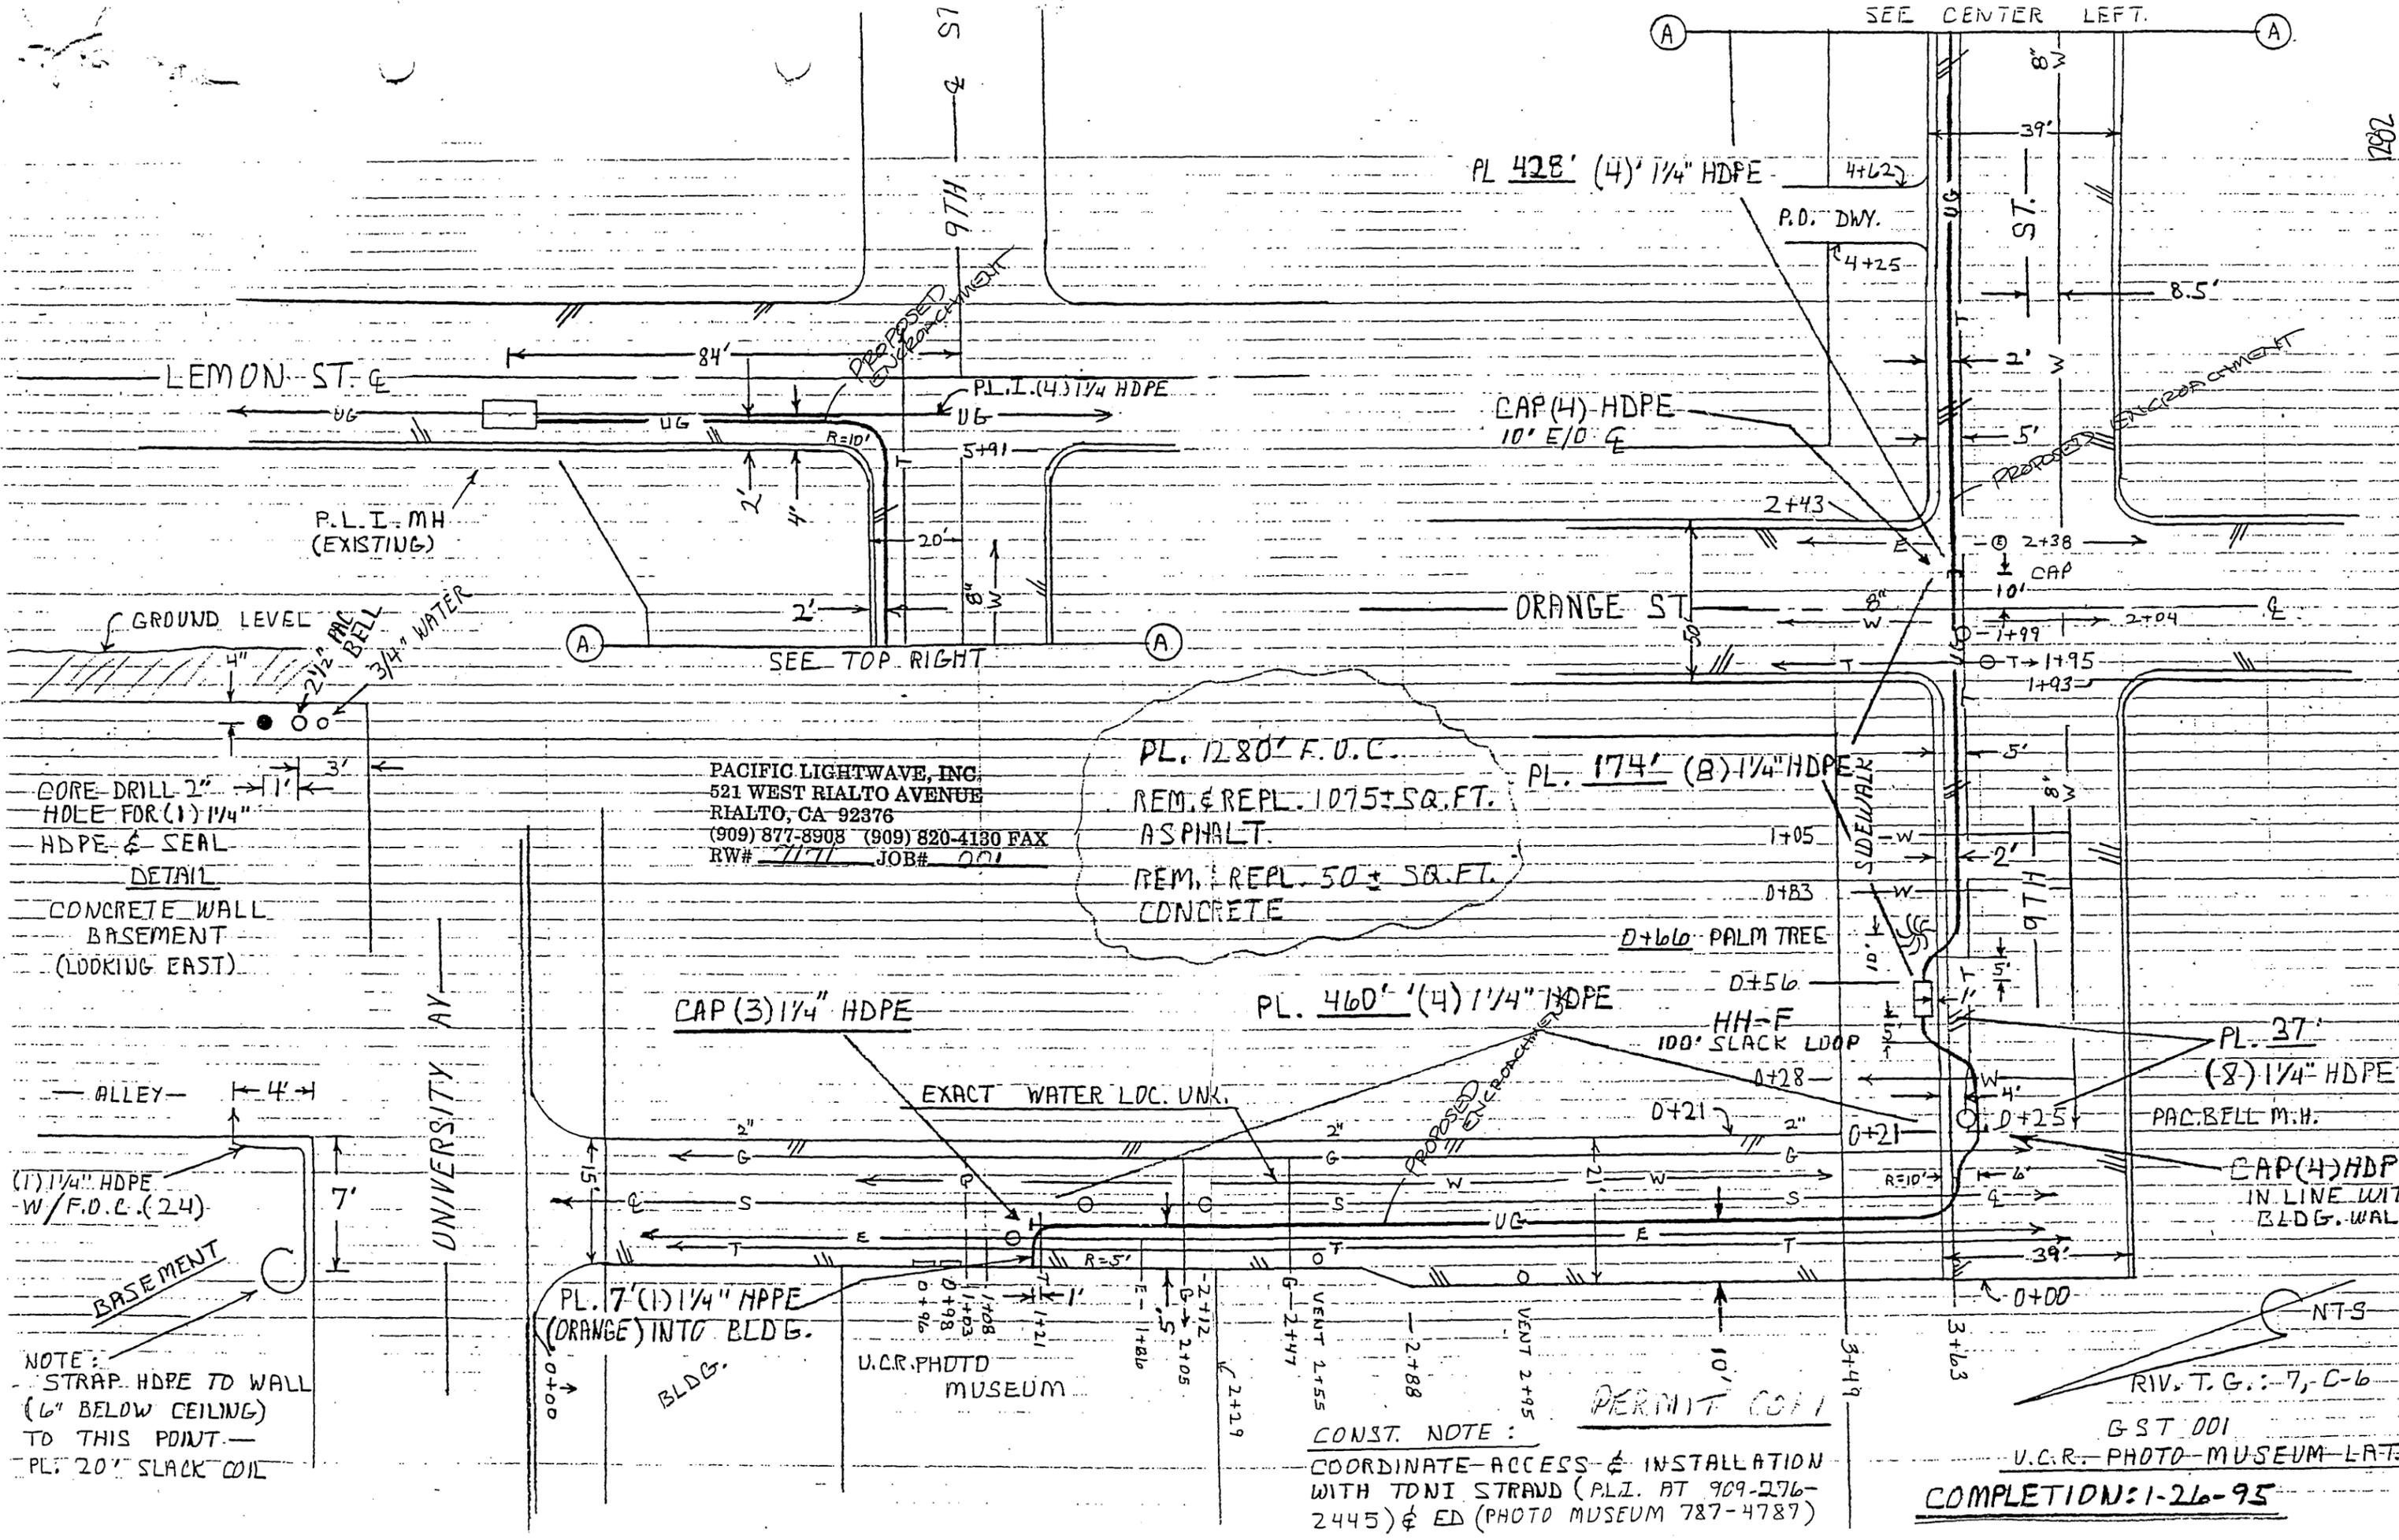

CORE-DRILL 2" HOLE FOR (1) 1/4" HDPE & SEAL
 DETAIL
 CONCRETE WALL BASEMENT (LOOKING EAST)

NOTE: STRAP HDPE TO WALL (6" BELOW CEILING) TO THIS POINT - PL. 20' SLACK COIL

PACIFIC LIGHTWAVE, INC.
 521 WEST RIALTO AVENUE
 RIALTO, CA 92376
 (909) 877-8908 (909) 820-4130 FAX
 RW# 7171 JOB# 001

PL. 1280' F.O.C.
 REM. & REPL. 1075± SQ. FT. ASPHALT.
 REM. & REPL. 50± SQ. FT. CONCRETE

CONST. NOTE:
 COORDINATE ACCESS & INSTALLATION WITH TDNI STRAUD (PLZ. AT 909-276-2445) & ED (PHOTO MUSEUM 787-4787)

COMPLETION: 1-26-95

RIV. T.G.: 7, C-6
 G-ST 001
 U.C.R. PHOTO MUSEUM-LAT.

PERMIT C011

PL. 7' (1) 1/4" HDPE (ORANGE) INTO BLDG.

CAP (3) 1/4" HDPE

PL. 460' (4) 1/4" HDPE

PL. 174' (8) 1/4" HDPE

PL 428' (4) 1/4" HDPE

PL. 37' (8) 1/4" HDPE
 PAC. BELL M.H.

CAP (4) HDPE IN LINE WITH BLDG. WALL

D+66 PALM TREE

HH-F 100' SLACK LOOP

U.C.R. PHOTO MUSEUM

GROUND LEVEL
 2 1/2" PALM BELL
 3/4" WATER

P.L.I. MH (EXISTING)

LEMON ST. E

ORANGE ST.

UNIVERSITY AV.

SEE TOP RIGHT

SEE CENTER LEFT.

1282

ENCROACHMENT PERMIT AMENDMENT

PERMIT No. 1282

(to be completed by applicant)

PACIFIC LIGHTWAVE, INC., a Washington corporation, hereby requests permission to encroach at various locations in the public rights-of-way to construct, maintain, operate and repair fiber optic telecommunications cable as shown on the attached drawings. This amendment will be attached to Encroachment Permit No. 1282 and the encroachment permit may be amended whenever necessary to construct additional facilities within said rights-of-way subject to the approval of the City of Riverside. Upon approval of this amendment, Permittee agrees to comply with any additional terms and conditions.

Dated 1-31-95

PACIFIC LIGHTWAVE, INC.,
a Washington corporation

By Perry Schuler

Title ROW AGENT

ENCROACHMENT PERMIT AMENDMENT APPROVAL

(to be completed by city)

This amendment shall become effective upon the approval of the Departments listed below, subject to any further amendments and review. Issuance of this amendment shall not be construed as a waiver of any other applicable permit or requirement, but is only revocable permission to use the land for the purposes shown on the attached drawings.

[Signature] ^{1/31/95}
Public Utilities Water

[Signature] ^{1/31/95}
Public Utilities Electric

[Signature] ^{2/1/95}
Park and Recreation


Upon obtaining the above signatures, return this amendment to the Public Works Department for final approval.

Dated [Signature] 2/2/95
Public Works Director

Attachments: Additional Terms and Conditions (when applicable)
Pacific Lightwave Inc. Drawings

Amendment No. 2

ENCROACHMENT PERMIT
(to be completed by applicant)

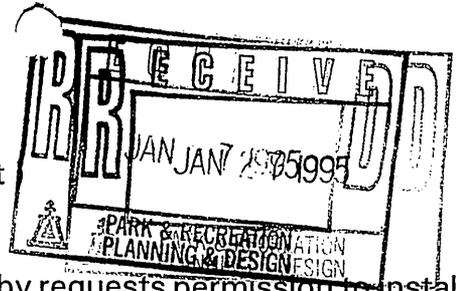

PACIFIC LIGHTWAVE, INC., a Washington corporation, hereby requests permission to install a fiber optic telecommunications cable per Job #001-A in 13th Street at the intersection with Lemon Street in the public right-of-way as shown on the attached drawing. This permit application also includes the existing encroachments in the City of Riverside on the attached plan denoted as File No. 94170-0. The attached drawing shows the requested encroachment. Upon issuance of this permit, Permittee agrees to comply with the attached terms and conditions.

Dated _____

PACIFIC LIGHTWAVE, INC.,
a Washington corporation

By John R. Clark

Title LAND MAN

ENCROACHMENT PERMIT APPROVAL
(to be completed by city)

This permit shall become effective upon the approval of the Departments listed below. Issuance of this permit shall not be construed as a waiver of any other applicable permit or requirement, but is only revocable permission to use the land for the purpose described.

OK Public Utilities Water TS Miller 1/26/95

OK Public Utilities Electric M. J. Toullie 1/26/95

OK Park and Recreation Tom Nelson 1/30/95

Upon obtaining the above signatures, return this permit to the Public Works Department for final approval.

Dated 1/30/95

Barry Beal
Public Works Director

Attachments: Terms and Conditions
Pacific Lightwave Inc. Drawings (as described above)

Encroachment Permit No. E1282-2

TERMS AND CONDITIONS

The following terms and conditions apply to encroachment permit number _____

1. Permittee acknowledges that the area of encroachment ("the area") is owned or controlled by the City of Riverside.
2. Permittee acknowledges that the area could at any time be needed for a proposed or planned public improvement and the City may revoke this permit if the area becomes so needed. Upon written notice of revocation, Permittee shall, within the time prescribed by the City, remove all improvements placed, constructed or maintained by Permittee. If Permittee fails to abide by the removal order of the City, the City shall have the right to remove and destroy the improvements without reimbursement to Permittee. The cost of such removal shall constitute a debt owed to the City and shall be paid by Permittee to the City.
3. Permittee waives the right of claim, loss, damage or action against the City resulting from revocation, termination, removal of improvements or any action of the City, its officers, agents or employees taken in accordance with the terms herein.
4. If the City Council of the City of Riverside finds that Permittee is in default of the terms of this permit, that finding shall be cause for revocation.
5. Permittee shall hold the City of Riverside harmless from and against all claims demands, costs, losses, damages, injuries, actions for damages and/or injuries, and liability in connection with the construction, encroachment, and/or maintenance to be done by Permittee within the area. Permittee also waives and releases any and all claims against the City of Riverside and its officers and employees for future losses, expenses, lost revenues and incidental and consequential damages suffered by Permittee as a result of the City's negligently damaging Permittee's installation, except for the reasonable cost of repair.
6. Before commencing any construction on City controlled property, Permittee shall obtain a Construction Permit or Street Opening Permit from the City Public Works Department. The Permittee's contractor shall conduct construction activities in the area as directed by the Construction Inspector. Particular attention shall be made to backfilling of trenches and replacement of asphalt concrete in the street section and restoration of the parkway to previously existing conditions.
7. Permittee shall insure that construction of Permittee's improvements will not interfere in any way with existing City or utility facilities. The existing City facilities will require future maintenance, reconstruction and revisions and facilities may be added, any of which may result in removal or alteration of Permittee's improvements without reimbursement to the Permittee.

Whenever the City causes the grading, widening, or other City improvement of the area and such grading, widening, or other City improvement requires the relocation of

Permittee's then-existing facilities within the area, the City shall:

Provide Permittee, within a reasonable time prior to the commencement of such grading or widening, written notice requesting such relocation; and

Provide Permittee with copies of any available plans and specifications for such grading or widening.

After receipt of such notice and such plans and specifications, Permittee shall relocate such facilities within the area to a place or area made available by the City and such relocation shall be at no charge to the City.

8. Prior to construction, Permittee shall contact Underground Service Alert to field locate existing utility lines. Any conflicts discovered will suspend the permit until acceptable revisions are made.

9. At the end of construction, Permittee shall furnish a complete set of as-built plans that, in addition to showing usual construction details, shall also adequately show the horizontal and vertical alignment of Permittee's installations and appurtenances.

10. At the end of construction the Permittee shall also furnish a complete set of as-built plans for the existing facilities in the City of Riverside to the same specifications as No. 9 above.

Dated 1-30-95

PACIFIC LIGHTWAVE, INC.,
a Washington corporation

By Perry Schuller


Title ROW AGENT

BY S. J.
CHKD. BY

DATE 1-24-95
DATE

SUBJECT ARLINGTON LATERAL
U.G. PORTION

SHEET NO. 1 OF 1
JOB NO. GST 001-A

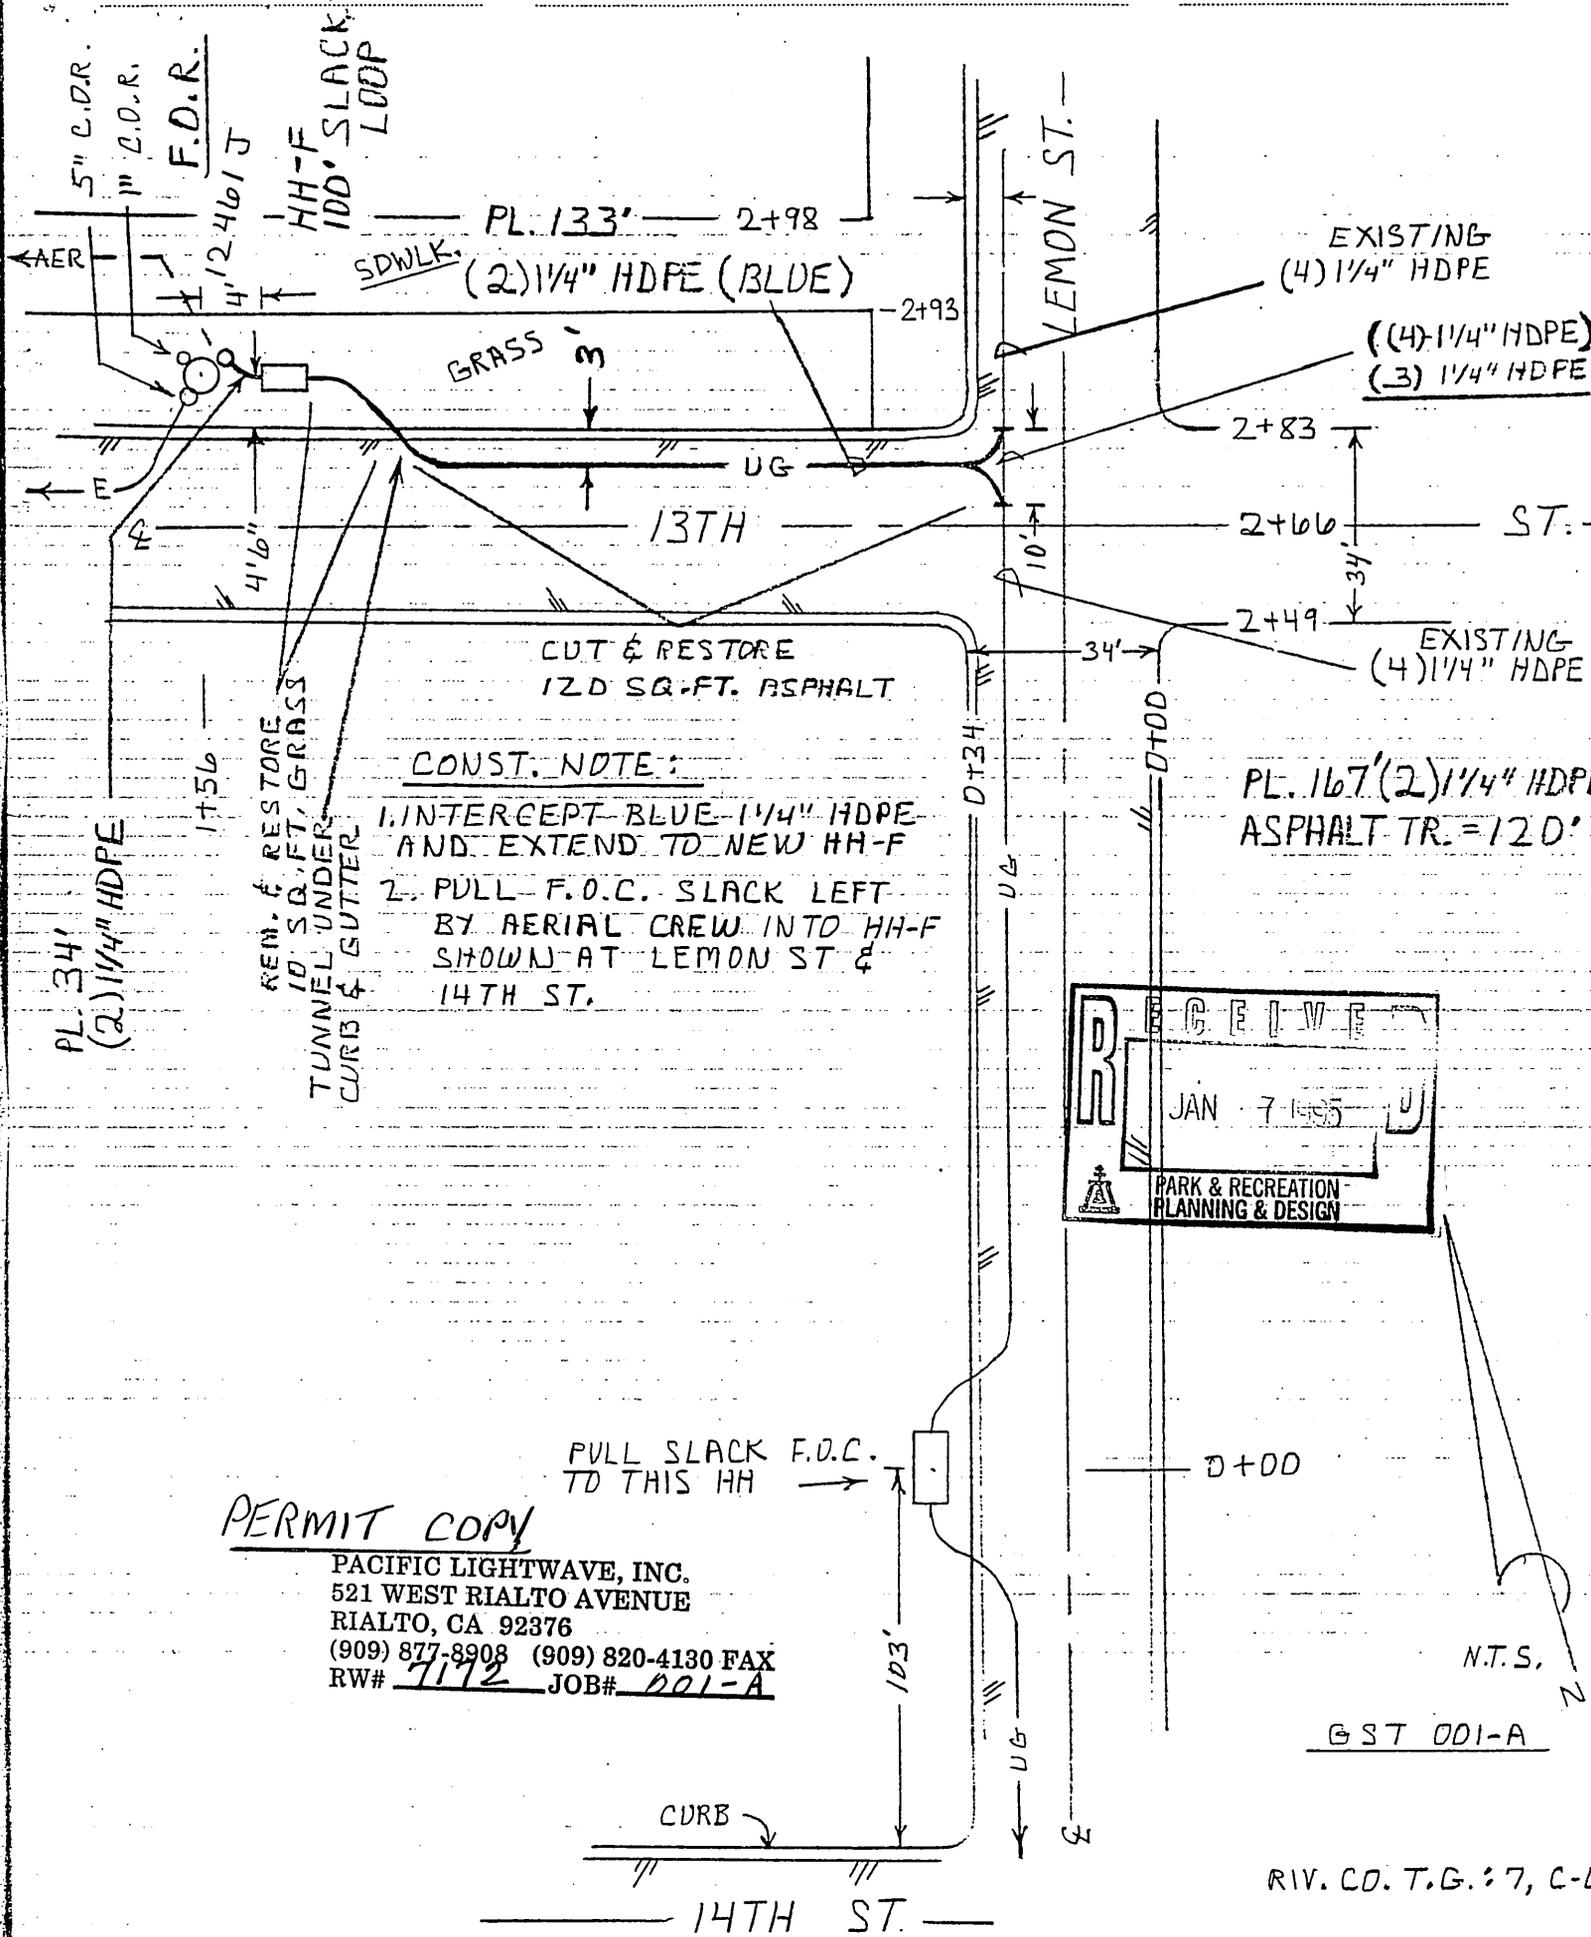

CONST. NOTE:

1. INTERCEPT BLUE 1 1/4" HDPE AND EXTEND TO NEW HH-F
2. PULL F.O.C. SLACK LEFT BY AERIAL CREW INTO HH-F SHOWN AT LEMON ST & 14TH ST.

PERMIT COPY

PACIFIC LIGHTWAVE, INC.
 521 WEST RIALTO AVENUE
 RIALTO, CA 92376
 (909) 877-8908 (909) 820-4130 FAX
 RW# 7172 JOB# 001-A



N.T.S.
GST 001-A

ENCROACHMENT PERMIT AMENDMENT

PERMIT No. 1282

(to be completed by applicant)

PACIFIC LIGHTWAVE, INC., a Washington corporation, hereby requests permission to encroach at various locations in the public rights-of-way to construct, maintain, operate and repair fiber optic telecommunications cable as shown on the attached drawings. This amendment will be attached to Encroachment Permit No. 1282 and the encroachment permit may be amended whenever necessary to construct additional facilities within said rights-of-way subject to the approval of the City of Riverside. Upon approval of this amendment, Permittee agrees to comply with any additional terms and conditions.

Dated 1-31-95

PACIFIC LIGHTWAVE, INC.,
a Washington corporation

By *Larry Schulte*

Title R. W. AGENT

ENCROACHMENT PERMIT AMENDMENT APPROVAL

(to be completed by city)

This amendment shall become effective upon the approval of the Departments listed below, subject to any further amendments and review. Issuance of this amendment shall not be construed as a waiver of any other applicable permit or requirement, but is only revocable permission to use the land for the purposes shown on the attached drawings.

BL Public Utilities Water 1/31/95

[Signature] Public Utilities Electric 1/31/95

[Signature] Park and Recreation 2-2/95

Upon obtaining the above signatures, return this amendment to the Public Works Department for final approval.

Dated 2/6/95

[Signature]
Public Works Director

Attachments: Additional Terms and Conditions (when applicable)
Pacific Lightwave Inc. Drawings

Amendment No. 3

*POSTED ON REAR COUNTERBOARDS
2-7-95*

Permittee's then-existing facilities within the area, the City shall:

Provide Permittee, within a reasonable time prior to the commencement of such grading or widening, written notice requesting such relocation; and

Provide Permittee with copies of any available plans and specifications for such grading or widening.

After receipt of such notice and such plans and specifications, Permittee shall relocate such facilities within the area to a place or area made available by the City and such relocation shall be at no charge to the City.

8. Prior to construction, Permittee shall contact Underground Service Alert to field locate existing utility lines. Any conflicts discovered will suspend the permit until acceptable revisions are made.

9. At the end of construction, Permittee shall furnish a complete set of as-built plans that, in addition to showing usual construction details, shall also adequately show the horizontal and vertical alignment of Permittee's installations and appurtenances.

10. At the end of construction the Permittee shall also furnish a complete set of as-built plans for the existing facilities in the City of Riverside to the same specifications as No. 9 above.

Dated 1-30-95

PACIFIC LIGHTWAVE, INC.,
a Washington corporation

By Larry Schuler

Title ROW AGENT

CONST. NOTES:

1. DO NOT CONSTRUCT WITHOUT PRIOR APPROVAL OF ENGINEERING.
2. COORDINATE ACCESS & INSTALLATION WITH TONI STRAND (P.L.I. 909-276-2445 X-16).

TO MARLBOROUGH AV.

EXIST.

(E) FOC-12
(1) FOC-96

EXIST. BM-SE (UG)
W/ SPLICE

18353 J

18354 J

18355 J

18356 J

18357 J

18358 J

PL. 50' SLACK COIL

PL. 1396' FOC-12
NOTE: USE FROM REEL # 34

LASH TO EXIST. STRAND

BEAR MEDICAL SERVICES, INC.

2085

NOTE:
REMOVE & RESTORE GRASS.

EQUIPMENT ROOM

PL. 25' SLACK COIL

PL. 149' 1-1/4" INNERDUCT

PL. 95' 1-1/4" HDPE

2-4" PVC

PL. 1-4" SPLIT-WYE

NOTE:
SUSPECT VACANT DUCT IS BAD. VERIFY THAT VACANT DUCT IS GOOD TO EQUIP. RM. BEFORE CUTTING. IF IT IS NOT GOOD, PLACE SPLIT-WYE & INNERDUCT IN OCCUPIED DUCT & SEAL.

GRASS

RUSTIN

PL. 100' SLACK LOOP
PL. FOR.

TUNNEL CURB & GUTTER

TO SPRUCE ST.

PERMIT COPY
1-28-95

PACIFIC LIGHTWAVE, INC.
521 WEST RIALTO AVENUE
RIALTO, CA 92376
(909) 877-8908 (909) 820-4130 FAX
RW# 7173 JOB# 001-C

ENG. COPY
TO PERMIT, CONST. & CAD
1-28-95

TOTAL TRENCH
= 55' (PUBLIC)
= 8' (PRIVATE)

N.T.S.
T.G. RIV. 8, A-4
CITY OF RIVERSIDE
DWG. 1
001-C

ENCROACHMENT PERMIT AMENDMENT

PERMIT No. 1282

(to be completed by applicant)

PACIFIC LIGHTWAVE, INC., a Washington corporation, hereby requests permission to encroach at various locations in the public rights-of-way to construct, maintain, operate and repair fiber optic telecommunications cable as shown on the attached drawings. This amendment will be attached to Encroachment Permit No. 1282 and the encroachment permit may be amended whenever necessary to construct additional facilities within said rights-of-way subject to the approval of the City of Riverside. Upon approval of this amendment, Permittee agrees to comply with any additional terms and conditions.

Dated 7-27-95

PACIFIC LIGHTWAVE, INC.,
a Washington corporation

By Bary H. Wael

Title SR. ENGINEER

ENCROACHMENT PERMIT AMENDMENT APPROVAL

(to be completed by city)

This amendment shall become effective upon the approval of the Departments listed below, subject to any further amendments and review. Issuance of this amendment shall not be construed as a waiver of any other applicable permit or requirement, but is only revocable permission to use the land for the purposes shown on the attached drawings.

[Signature] X Public Utilities Water

[Signature] ^{7/22/95} X Public Utilities Electric

 Park and Recreation

Upon obtaining the above signatures, return this amendment to the Public Works Department for final approval.

Dated 7/27/95

[Signature]
Rich Mc Grath
Public Works Director

Attachments: Additional Terms and Conditions (when applicable)
Pacific Lightwave Inc. Drawings

Amendment No. 4

TERMS AND CONDITIONS

The following terms and conditions apply to encroachment permit number E-1282

1. Permittee acknowledges that the area of encroachment ("the area") is owned or controlled by the City of Riverside.
2. Permittee acknowledges that the area could at any time be needed for a proposed or planned public improvement and the City may revoke this permit if the area becomes so needed. Upon written notice of revocation, Permittee shall, within the time prescribed by the City, remove all improvements placed, constructed or maintained by Permittee. If Permittee fails to abide by the removal order of the City, the City shall have the right to remove and destroy the improvements without reimbursement to Permittee. The cost of such removal shall constitute a debt owed to the City and shall be paid by Permittee to the City.
3. Permittee waives the right of claim, loss, damage or action against the City resulting from revocation, termination, removal of improvements or any action of the City, its officers, agents or employees taken in accordance with the terms herein.
4. If the City Council of the City of Riverside finds that Permittee is in default of the terms of this permit, that finding shall be cause for revocation.
5. Permittee shall hold the City of Riverside harmless from and against all claims demands, costs, losses, damages, injuries, actions for damages and/or injuries, and liability in connection with the construction, encroachment, and/or maintenance to be done by Permittee within the area. Permittee also waives and releases any and all claims against the City of Riverside and its officers and employees for future losses, expenses, lost revenues and incidental and consequential damages suffered by Permittee as a result of the City's negligently damaging Permittee's installation, except for the reasonable cost of repair.
6. Before commencing any construction on City controlled property, Permittee shall obtain a Construction Permit or Street Opening Permit from the City Public Works Department. The Permittee's contractor shall conduct construction activities in the area as directed by the Construction Inspector. Particular attention shall be made to backfilling of trenches and replacement of asphalt concrete in the street section and restoration of the parkway to previously existing conditions.
7. Permittee shall insure that construction of Permittee's improvements will not interfere in any way with existing City or utility facilities. The existing City facilities will require future maintenance, reconstruction and revisions and facilities may be added, any of which may result in removal or alteration of Permittee's improvements without reimbursement to the Permittee.

Whenever the City causes the grading, widening, or other City improvement of the area and such grading, widening, or other City improvement requires the relocation of

Permittee's then-existing facilities within the area, the City shall:

Provide Permittee, within a reasonable time prior to the commencement of such grading or widening, written notice requesting such relocation; and

Provide Permittee with copies of any available plans and specifications for such grading or widening.

After receipt of such notice and such plans and specifications, Permittee shall relocate such facilities within the area to a place or area made available by the City and such relocation shall be at no charge to the City.

8. Prior to construction, Permittee shall contact Underground Service Alert to field locate existing utility lines. Any conflicts discovered will suspend the permit until acceptable revisions are made.

9. At the end of construction, Permittee shall furnish a complete set of as-built plans that, in addition to showing usual construction details, shall also adequately show the horizontal and vertical alignment of Permittee's installations and appurtenances.

10. At the end of construction the Permittee shall also furnish a complete set of as-built plans for the existing facilities in the City of Riverside to the same specifications as No. 9 above.


Dated 7-27-95

PACIFIC LIGHTWAVE, INC.,
a Washington corporation

By Barry H. Wall

Title SR. ENGINEER

1787

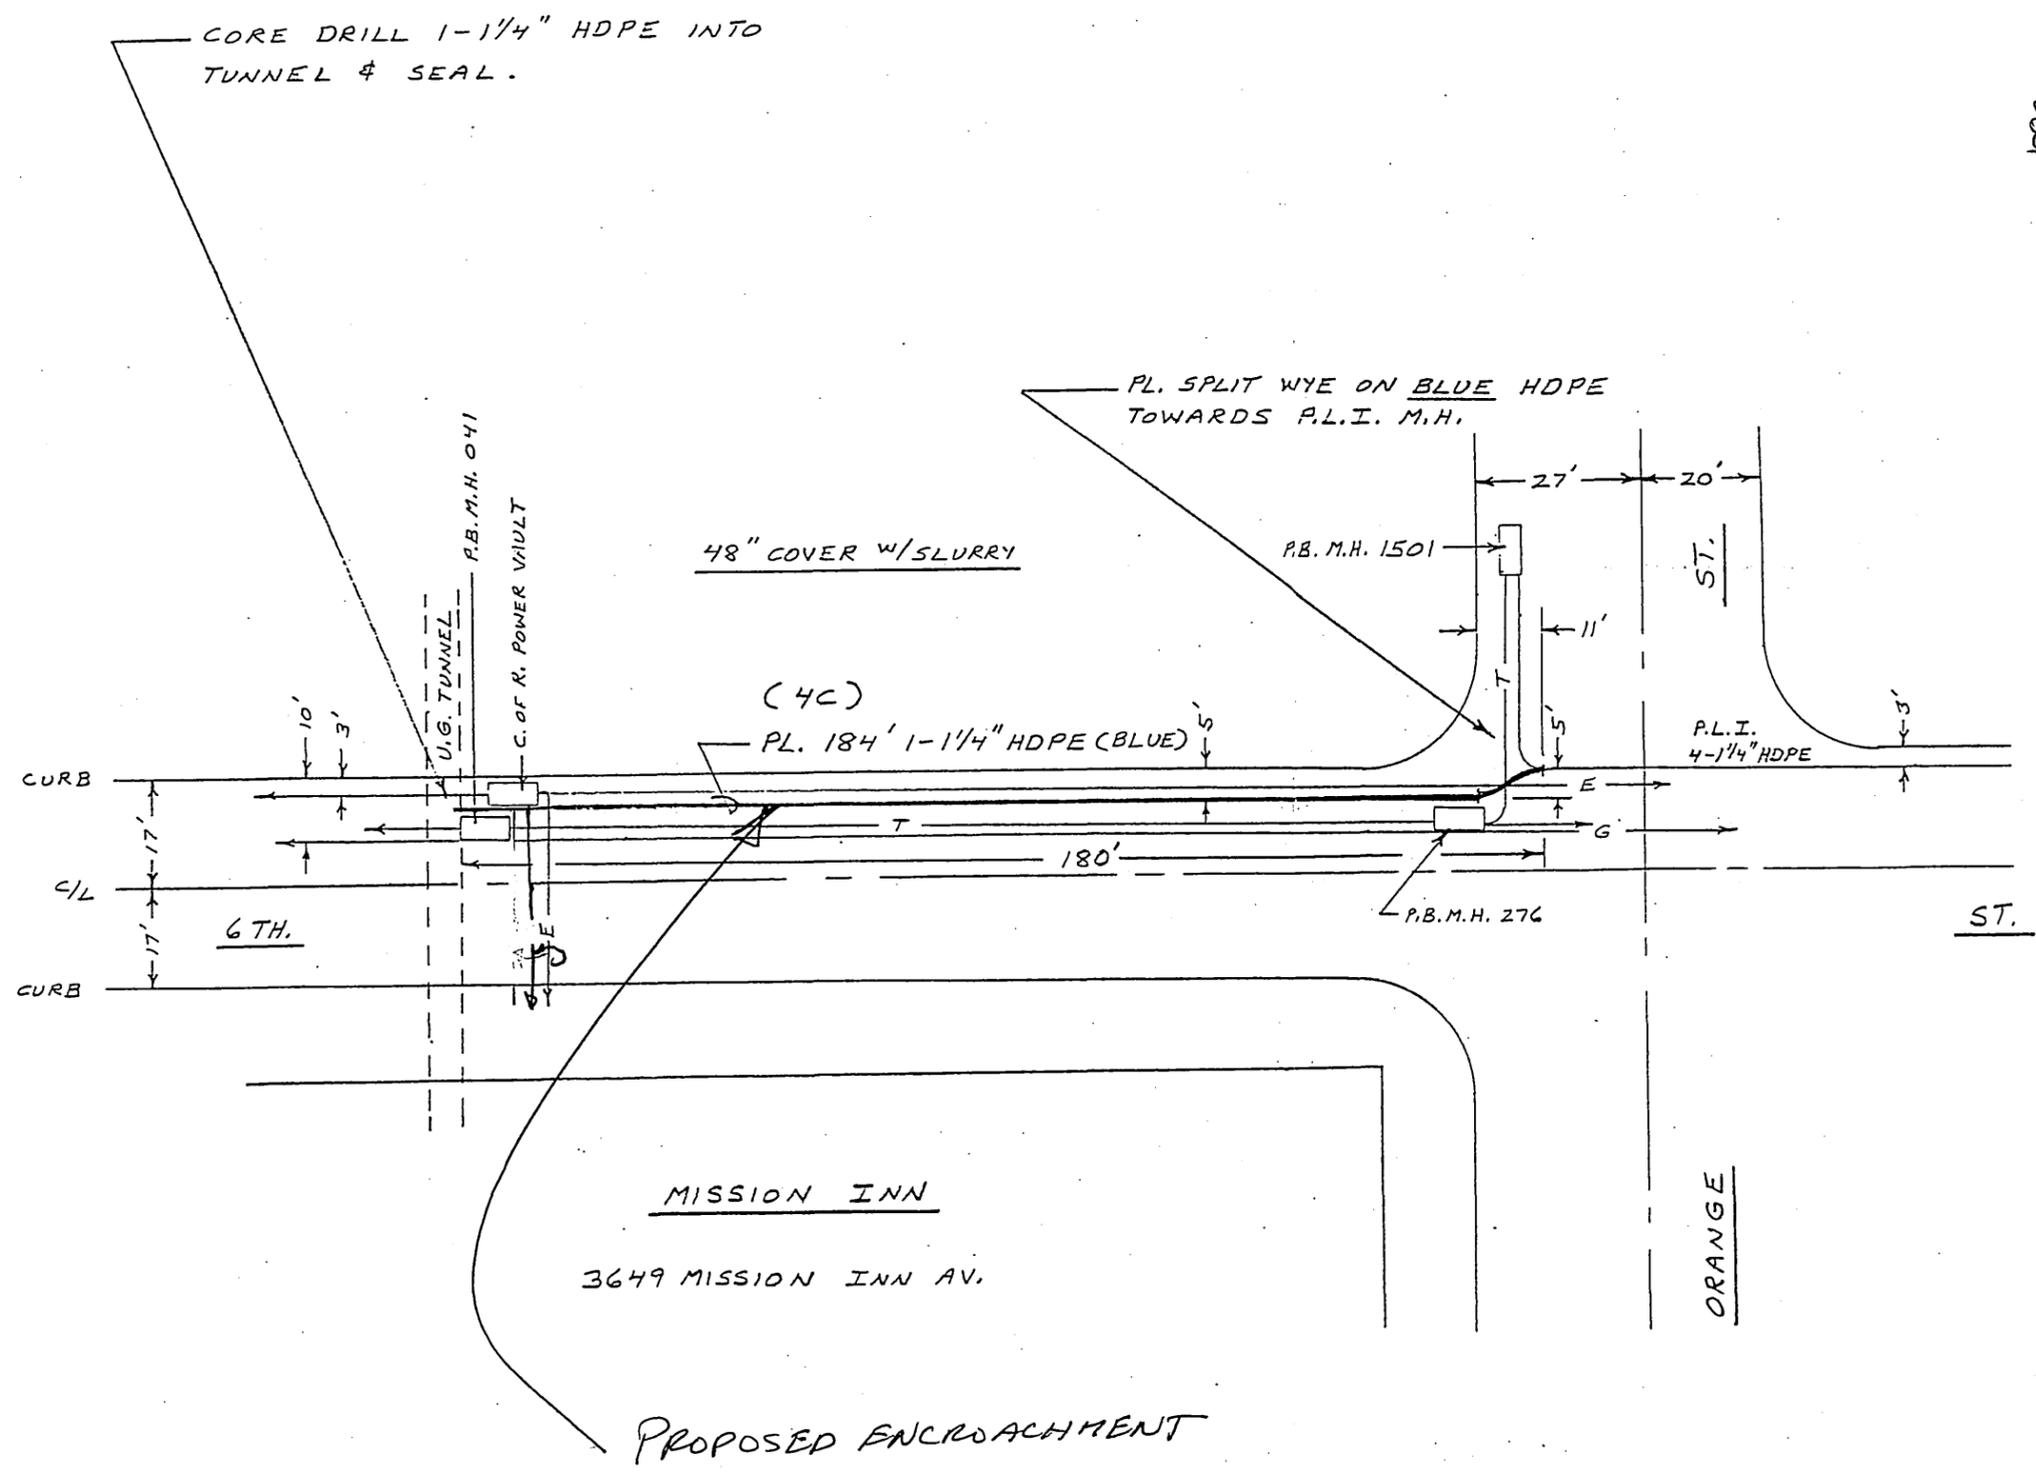

R4R 184 sq. ft. ASPHALT

1" = 30'
 T.G. RIV. 7, C-5
 W.O. 1-0043 RIV.
 7-24-95

PERMIT COPY