

**ENCROACHMENT PERMIT**

**MARTHA CARDOZA**, the Owner of the property located at 3202 Mendoza Way in the City of Riverside, hereby requests permission to construct and maintain a **4 foot high wrought iron and pilaster fence** within the public right of way of as shown on the attached plat.

Upon issuance of this permit, I agree to comply with the attached terms and conditions.

Date \_\_\_\_\_

BY: \_\_\_\_\_

Date 9-8-98

BY: Martha Cardoza

Applicants Address: 3202 Mendoza Way Phone Home: 909-351-8985  
Riverside CA 92504 Work: 909-486-4380

**ENCROACHMENT PERMIT APPROVAL**

This permit shall become effective upon the approval of the Departments listed below. Issuance of this permit shall not be construed as a waiver of any other applicable permit or requirement, and is only revocable permission to use the land for the purpose described.

- \_\_\_ Public Utilities Water - Brian Simpson B. Simpson 8/27/98
- \_\_\_ Public Utilities Electric - Bill Mainord Bill Mainord 8-31-98
- \_\_\_ Parks and Recreation - Terry Nielsen Terry Nielsen 9/4/98
- Planning - Jeff Belier Jeff Belier

**APPLICANT:** Upon obtaining the above signatures, return this permit to the Public Works Department for final approval.

**FINAL APPROVAL**

Date 9-8-98


Richard McGrath  
Richard McGrath Public Works Director

## TERMS AND CONDITIONS

1. Permittee acknowledges that the area of encroachment is owned or controlled by the City of Riverside.
2. Permittee acknowledges that the described property could be needed for a proposed or planned public improvement and the City may revoke this permit. Upon written notice of revocation, the permittee shall, within the time prescribed by the City, remove all improvements placed, constructed or maintained. If the permittee fails to abide by the removal order of the City, the City shall have the right to remove and destroy the improvements without reimbursement to the permittee. The cost of such removal shall be paid by the permittee to the City and shall constitute a debt owed to the City.
3. Permittee waives the right of claim, loss, damage or action against the City resulting from revocation, termination, removal of improvements or any action of the City, its officers, agents or employees taken in accordance with the terms herein.
4. If the Public Works Director of the City of Riverside finds that the permittee is in default of the terms of this permit, that shall be cause for revocation.
5. Permittee herewith agrees to hold the City of Riverside harmless from and against all claims demands, costs, losses, damages, injuries, actions for damages and/or injuries, and liability in connection with the construction, encroachment, and/or maintenance to be done by permittee within the described property.
6. Prior to any construction taking place on City controlled property, permittee shall obtain a Construction Permit or Street Opening Permit from the City Public Works Department.
7. The permittee agrees to insure that construction of their improvements will not interfere in any way with any existing City or utility facilities.
8. Permitted acknowledges that existing city or utility facilities will require future maintenance, reconstruction, and revisions and that facilities may be added, any of which may result in removal or alteration of the permittee's improvements without reimbursement to the permittee.
9. Prior to construction, permittee shall contact Underground Service Aleft to field locate existing utility lines. Any conflicts discovered will void the permit until acceptable revisions are made. *Maintain  $\geq 12$ " radial clearance from underground electric facilities.*

Special Departmental Conditions Attached: \_\_\_\_\_



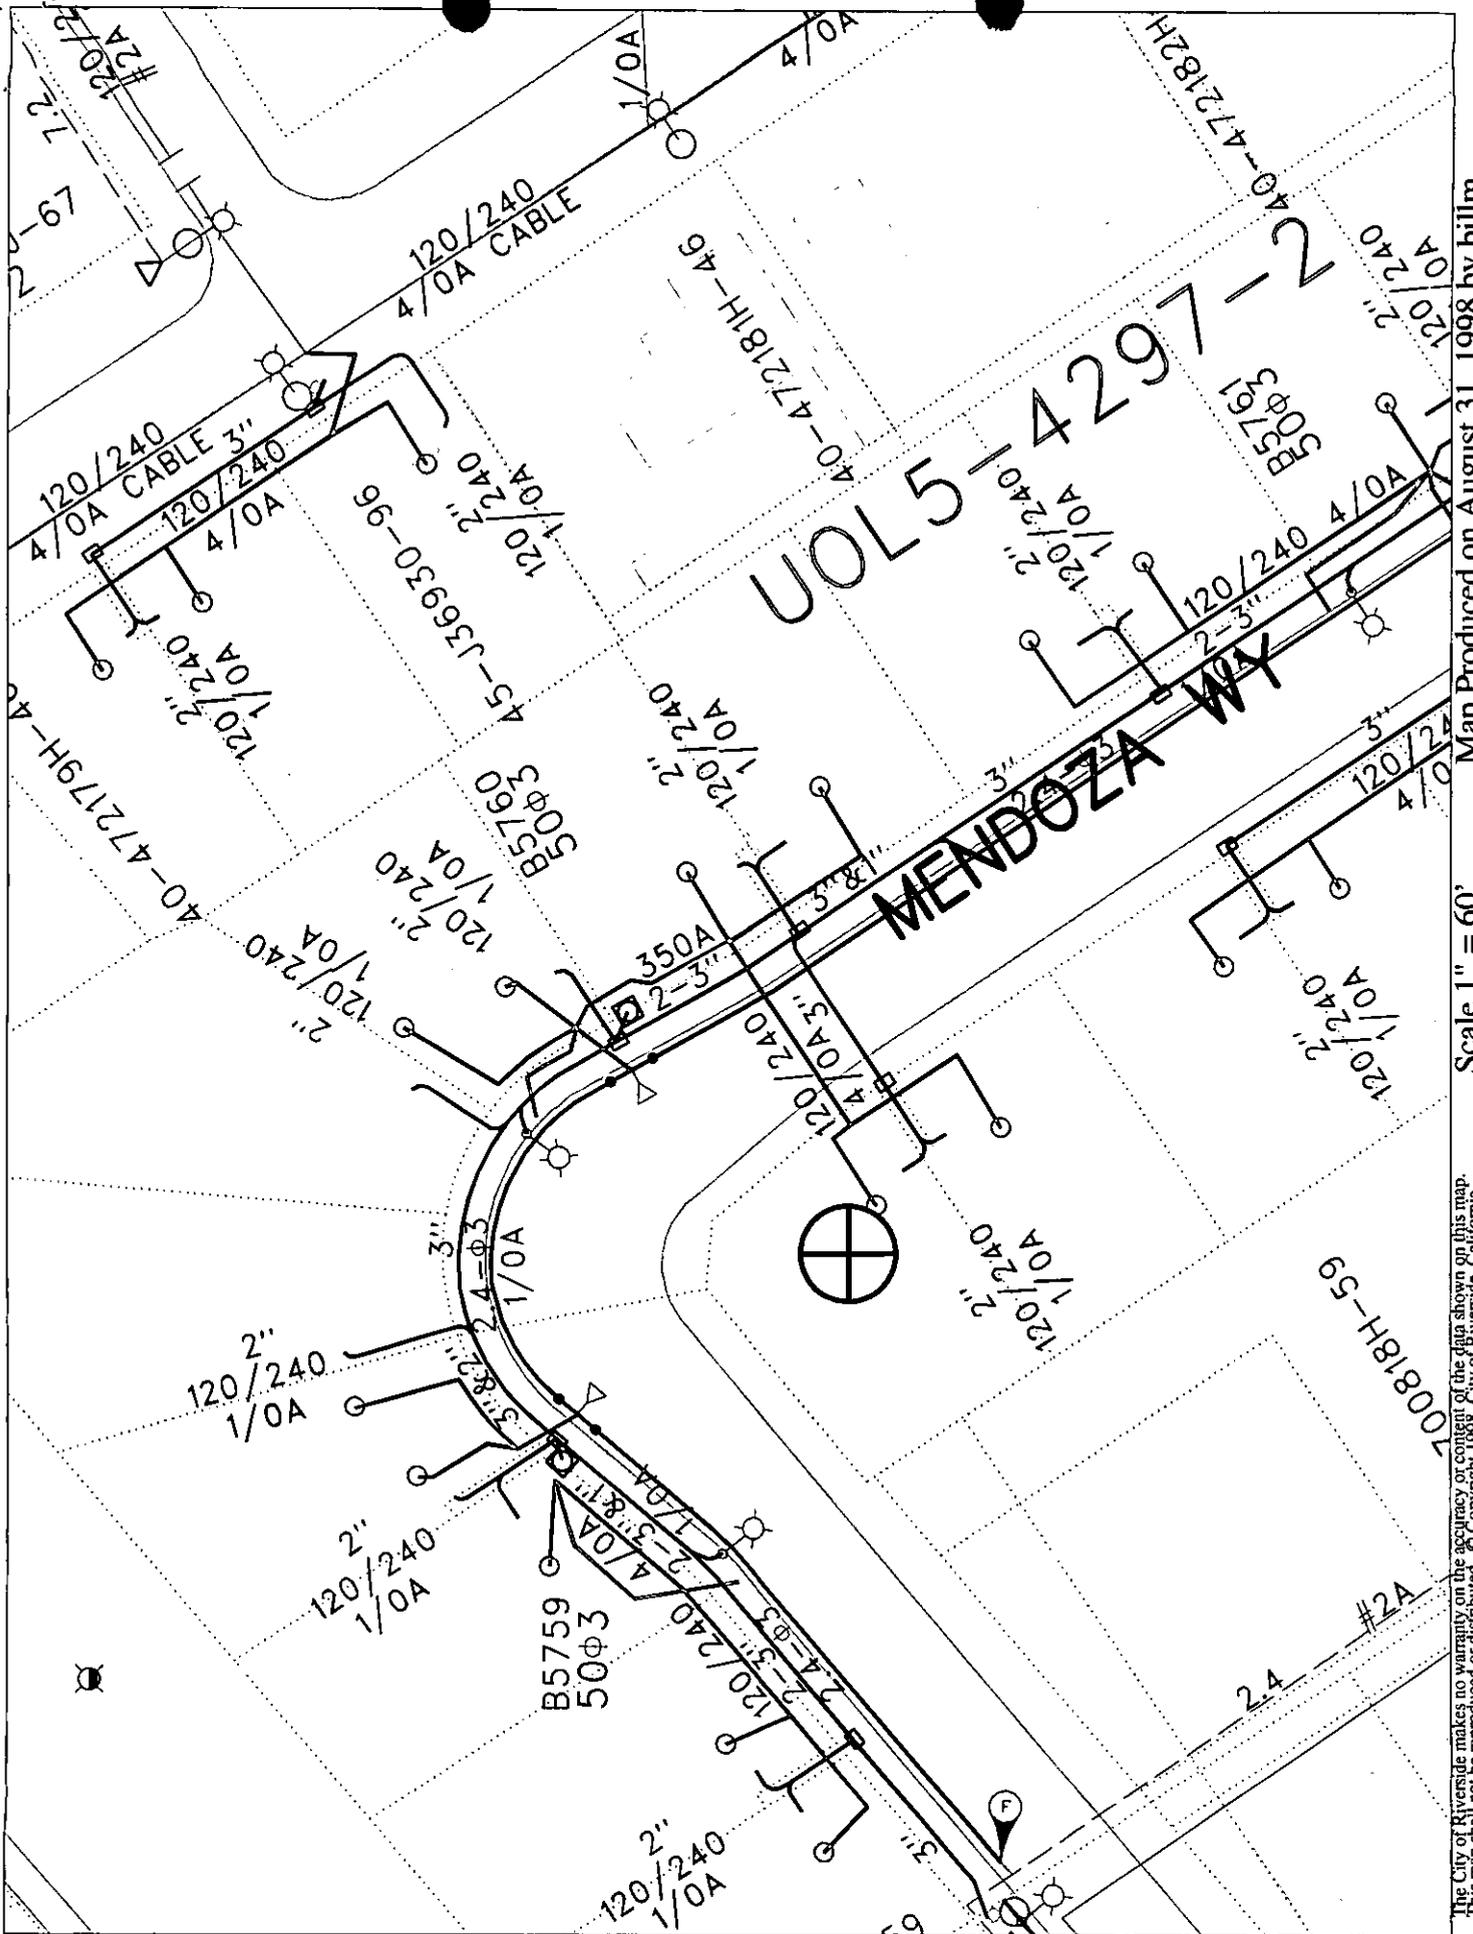

Map Produced on August 31, 1998 by billm

Scale 1" = 60'

The City of Riverside makes no warranty on the accuracy or content of the data shown on this map. This map shall not be reproduced or distributed. © Copyright 1998, City of Riverside, California

8-1370