

ENCROACHMENT PERMIT

Pursuant to Resolution No. 11065 of the City of Riverside, permission is hereby granted to The University of California at Riverside

their heirs and assigns, hereinafter referred to as "Permittee" to use and occupy the following described property. A portion of public street right of way known as Pennsylvania Avenue as conveyed to the City by Instrument No. 51940, dated June 15, 1959 and Instrument No. 84629, dated August 19, 1966, records of Riverside County, California, as shown on Exhibits A and B, attached hereto and made a part of this document

in accordance with the terms hereof.

1. Permittee shall use and occupy the described property only in the manner and for the purposes as follows: **for the construction and maintenance of a 18" drain as shown on the aforementioned Exhibit "B".**

1a. The permittee or his contractor shall obtain all necessary construction permits from the City of Riverside at no fee, prior to commencing work.

2. Permittee, by acceptance of the benefits hereunder, acknowledges title to the property to be in the City of Riverside and waives any right to contest the validity of the dedication or grant.

3. Permittee acknowledges that the described property is the site of a proposed or planned public improvement and that, accordingly, all rights and privileges of use permitted shall cease and expire upon notice of revocation by the City. Upon the expiration or revocation, Permittee shall, within the time prescribed by the City, remove all improvements or obstructions placed, constructed or maintained by the Permittee. If the Permittee fails to abide by the removal order of the City within the time prescribed, the City shall have the right to remove and destroy the improvements without reimbursement to the Permittee and the cost of such removal shall be paid by the Permittee to the City of Riverside and shall constitute a debt owed to the City of Riverside.

4. Permittee, by acceptance hereof, waives the right of claim, loss, damage or action against the City of Riverside arising out of or resulting from revocation, termination, removal of the improvements or any action of the City of Riverside, its officers, agents or employees taken in accordance with the terms hereof.

5. Finding and determination by the City Council of the City of Riverside that the Permittee, or his heirs and assigns or successors in interest, are in default of the terms hereunder shall be cause for revocation.

6. Permittee herewith agrees to hold the City of Riverside harmless from and against all claims, demands, costs, losses, damages, injuries, action for damages and/or injuries, and liability growing or arising out of or in connection with the construction, encroachment, and/or maintenance to be done by Permittee or his agents, employees or contractors within the described property.

DATED: May 26, 1971

CITY OF RIVERSIDE, a municipal corporation

By [Signature] Mayor

Attest [Signature] City Clerk



The foregoing is accepted by:

[Signature]
(Signature(s) of Permittee)
Vice-Chancellor - Business and Finance

APPROVED AS TO CONTENT
[Signature]
Department Head

APPROVED AS TO FORM
[Signature]
City Attorney

CITY MANAGER APPROVAL
[Signature]
City Manager

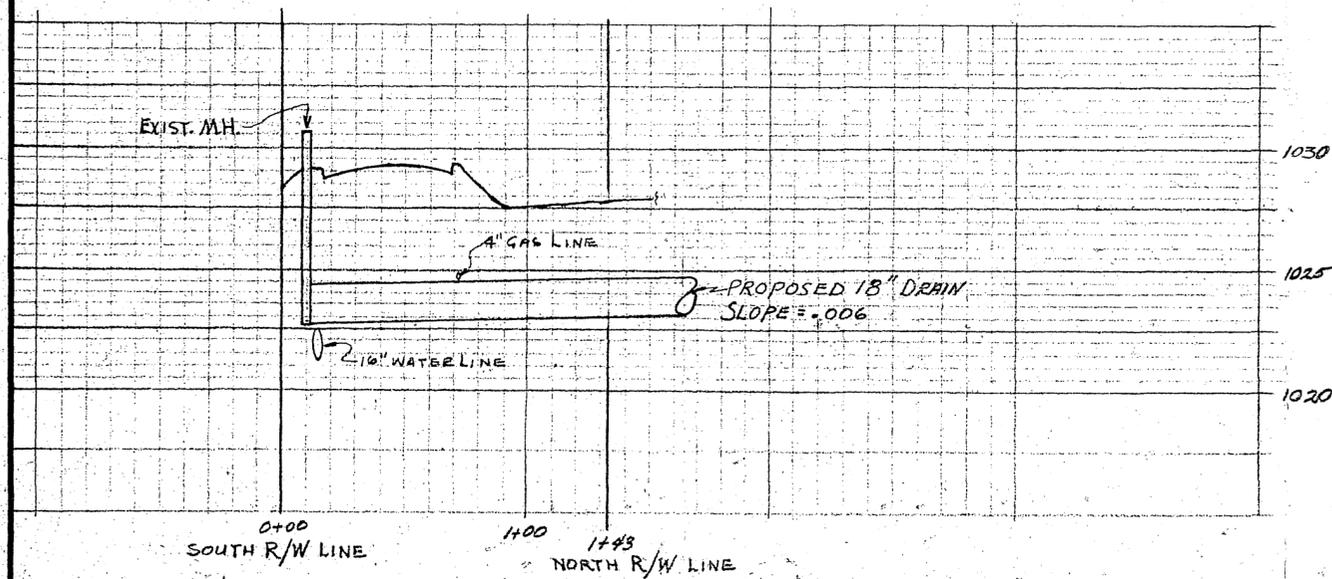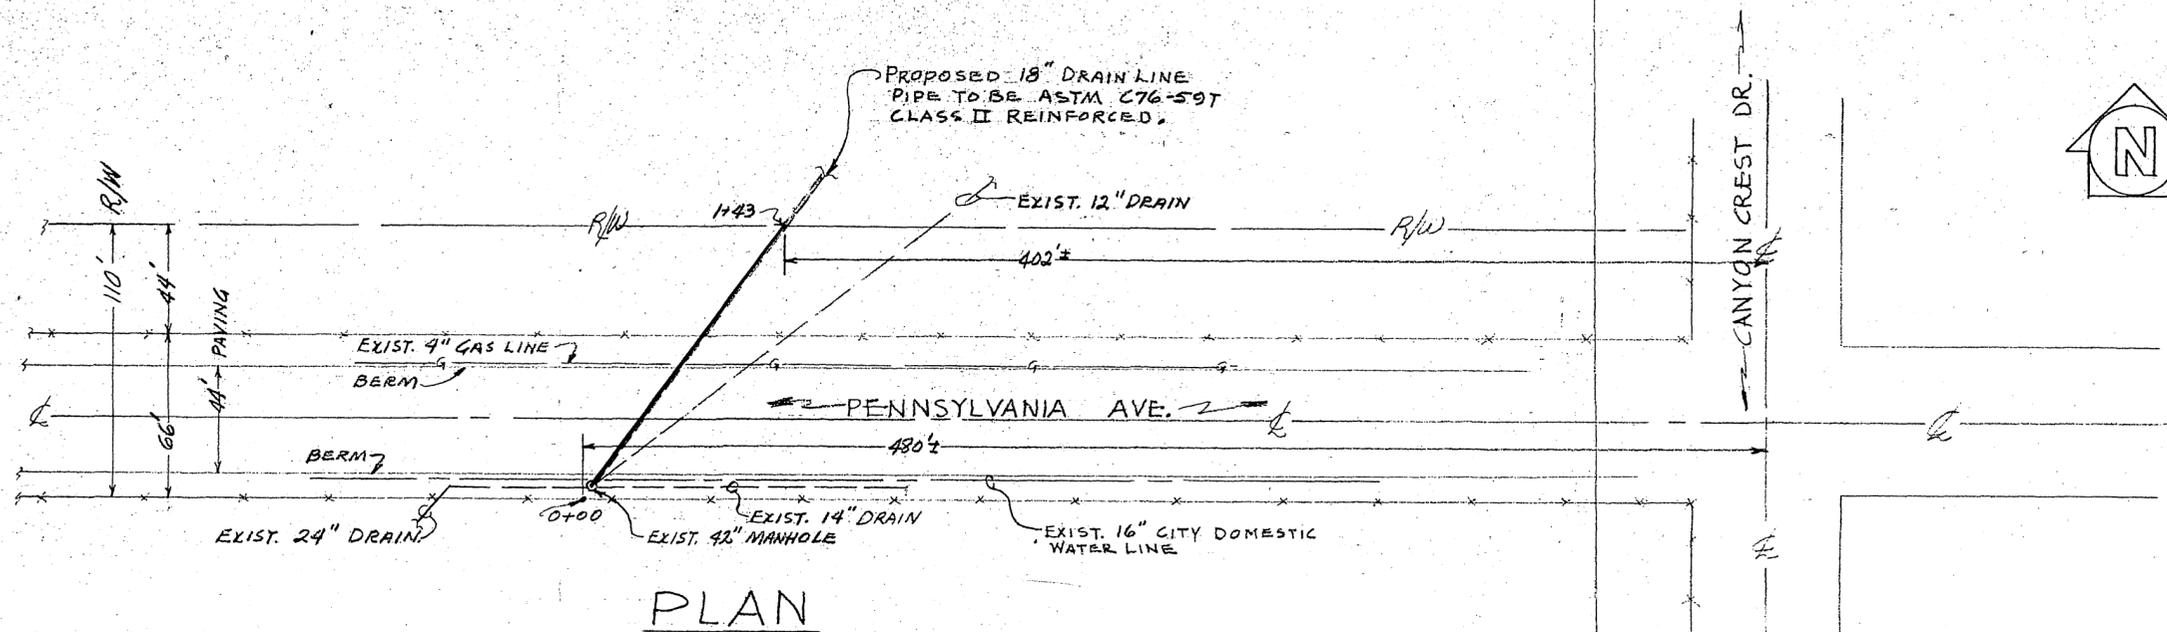

RECEIVED
APR 1 1971

DEPT. OF PUBLIC WORKS

E-328

APPROVED:	ARCHITECTURAL	LANDSCAPE	PLAN - PROFILE	PROJECT NO. 905180	UNIVERSITY OF CALIFORNIA RIVERSIDE OFFICE OF ARCHITECTS AND ENGINEERS	DATE APR. 14, 1971	DWG. NO.
DEPT.	MECHANICAL	PHY. PLANT	CANYON CREST DR. TO PENNSYLVANIA AVE. STORM DRAIN - ENCROACHMENT PERMIT APPLICATION			SCALE HORIZONTAL - 1" = 50'-0" VERTICAL - 1" = 5'-0"	5 1582
BY	ELECTRICAL	BUD. & PLAN.				DRAWN BY CM.	SHEET 1 OF 1
DATE		E. H. & S.					

Exhibit "B"