

ENCROACHMENT PERMIT

Pursuant to Resolution No. 11065 of the City of Riverside, permission is hereby granted to H. K. MARVIN AND R. L. BOUGHTON  
c/o ASSOCIATED PLASTICS, Lessee  
2626 Kansas Street  
Riverside, CA 92502

their heirs and assigns, hereinafter referred to as "Permittee" to use and occupy the following described property.

A portion of Roberta Street public right of way as shown on the attached "Exhibit A",

in accordance with the terms hereof.

1. Permittee shall use and occupy the described property only in the manner and for the purposes as follows: Construction and maintenance of a mortarless block retaining wall and a 6 foot high chain link fence as shown on the attached "Exhibit A". The chain link fence shall be placed a minimum of 3 feet from the curb face.

2. Permittee, by acceptance of the benefits hereunder, acknowledges title to the property to be in the City of Riverside and waives any right to contest the validity of the dedication or grant.

3. Permittee acknowledges that the described property is the site of a proposed or planned public improvement and that, accordingly, all rights and privileges of use permitted shall cease and expire upon notice of revocation by the City. Upon the expiration or revocation, Permittee shall, within the time prescribed by the City, remove all improvements or obstructions placed, constructed or maintained by the Permittee. If the Permittee fails to abide by the removal order of the City within the time prescribed, the City shall have the right to remove and destroy the improvements without reimbursement to the Permittee and the cost of such removal shall be paid by the Permittee to the City of Riverside and shall constitute a debt owed to the City of Riverside.

4. Permittee, by acceptance hereof, waives the right of claim, loss, damage or action against the City of Riverside arising out of or resulting from revocation, termination, removal of the improvements or any action of the City of Riverside, its officers, agents or employees taken in accordance with the terms hereof.

5. Finding and determination by the City Council of the City of Riverside that the Permittee, or his heirs and assigns or successors in interest, are in default of the terms hereunder shall be cause for revocation.

6. Permittee herewith agrees to hold the City of Riverside harmless from and against all claims, demands, costs, losses, damages, injuries, action for damages and/or injuries, and liability growing or arising out of or in connection with the construction, encroachment, and/or maintenance to be done by Permittee or his agents, employees or contractors within the described property.

DATED: July August 8, 1984 CITY OF RIVERSIDE, a municipal corporation

By Al Brown Mayor

Attest Alisa A. [Signature] City Clerk

The foregoing is accepted by:

[Signature] 7/19/84  
(Signature(s) of Permittee)  
Robert L. Sweigart, Jr

for Associated Plastics, Inc.  
\_\_\_\_\_  
\_\_\_\_\_  
\_\_\_\_\_

APPROVED AS TO CONTENT

[Signature]  
Department Head

APPROVED AS TO FORM

John Woodhead  
City Attorney

CITY MANAGER APPROVAL

Robert E. Tremont  
for City Manager

START TRANS.  
8" C.F. TO 6" C.F.



NEW A.C.

LEGEND



ROBERTA

**LOCATION OF  
ENCROACHMENTS**

**OWNERS**  
ROBERT L. BROUGHTON  
12034 RIVERSIDE DR. #105  
NO HOLLYWOOD, CA. 91607

H. K. MAKVIN  
17130 VENTURA BLVD.  
STE. 202,  
ENGINO, CA. 91316

SCALE: 1" = 20'


STREET

BENCH MARK

RIV. CO. B.M. N° 66-B-61

REF. 601-8-68

ELEV. 879.883

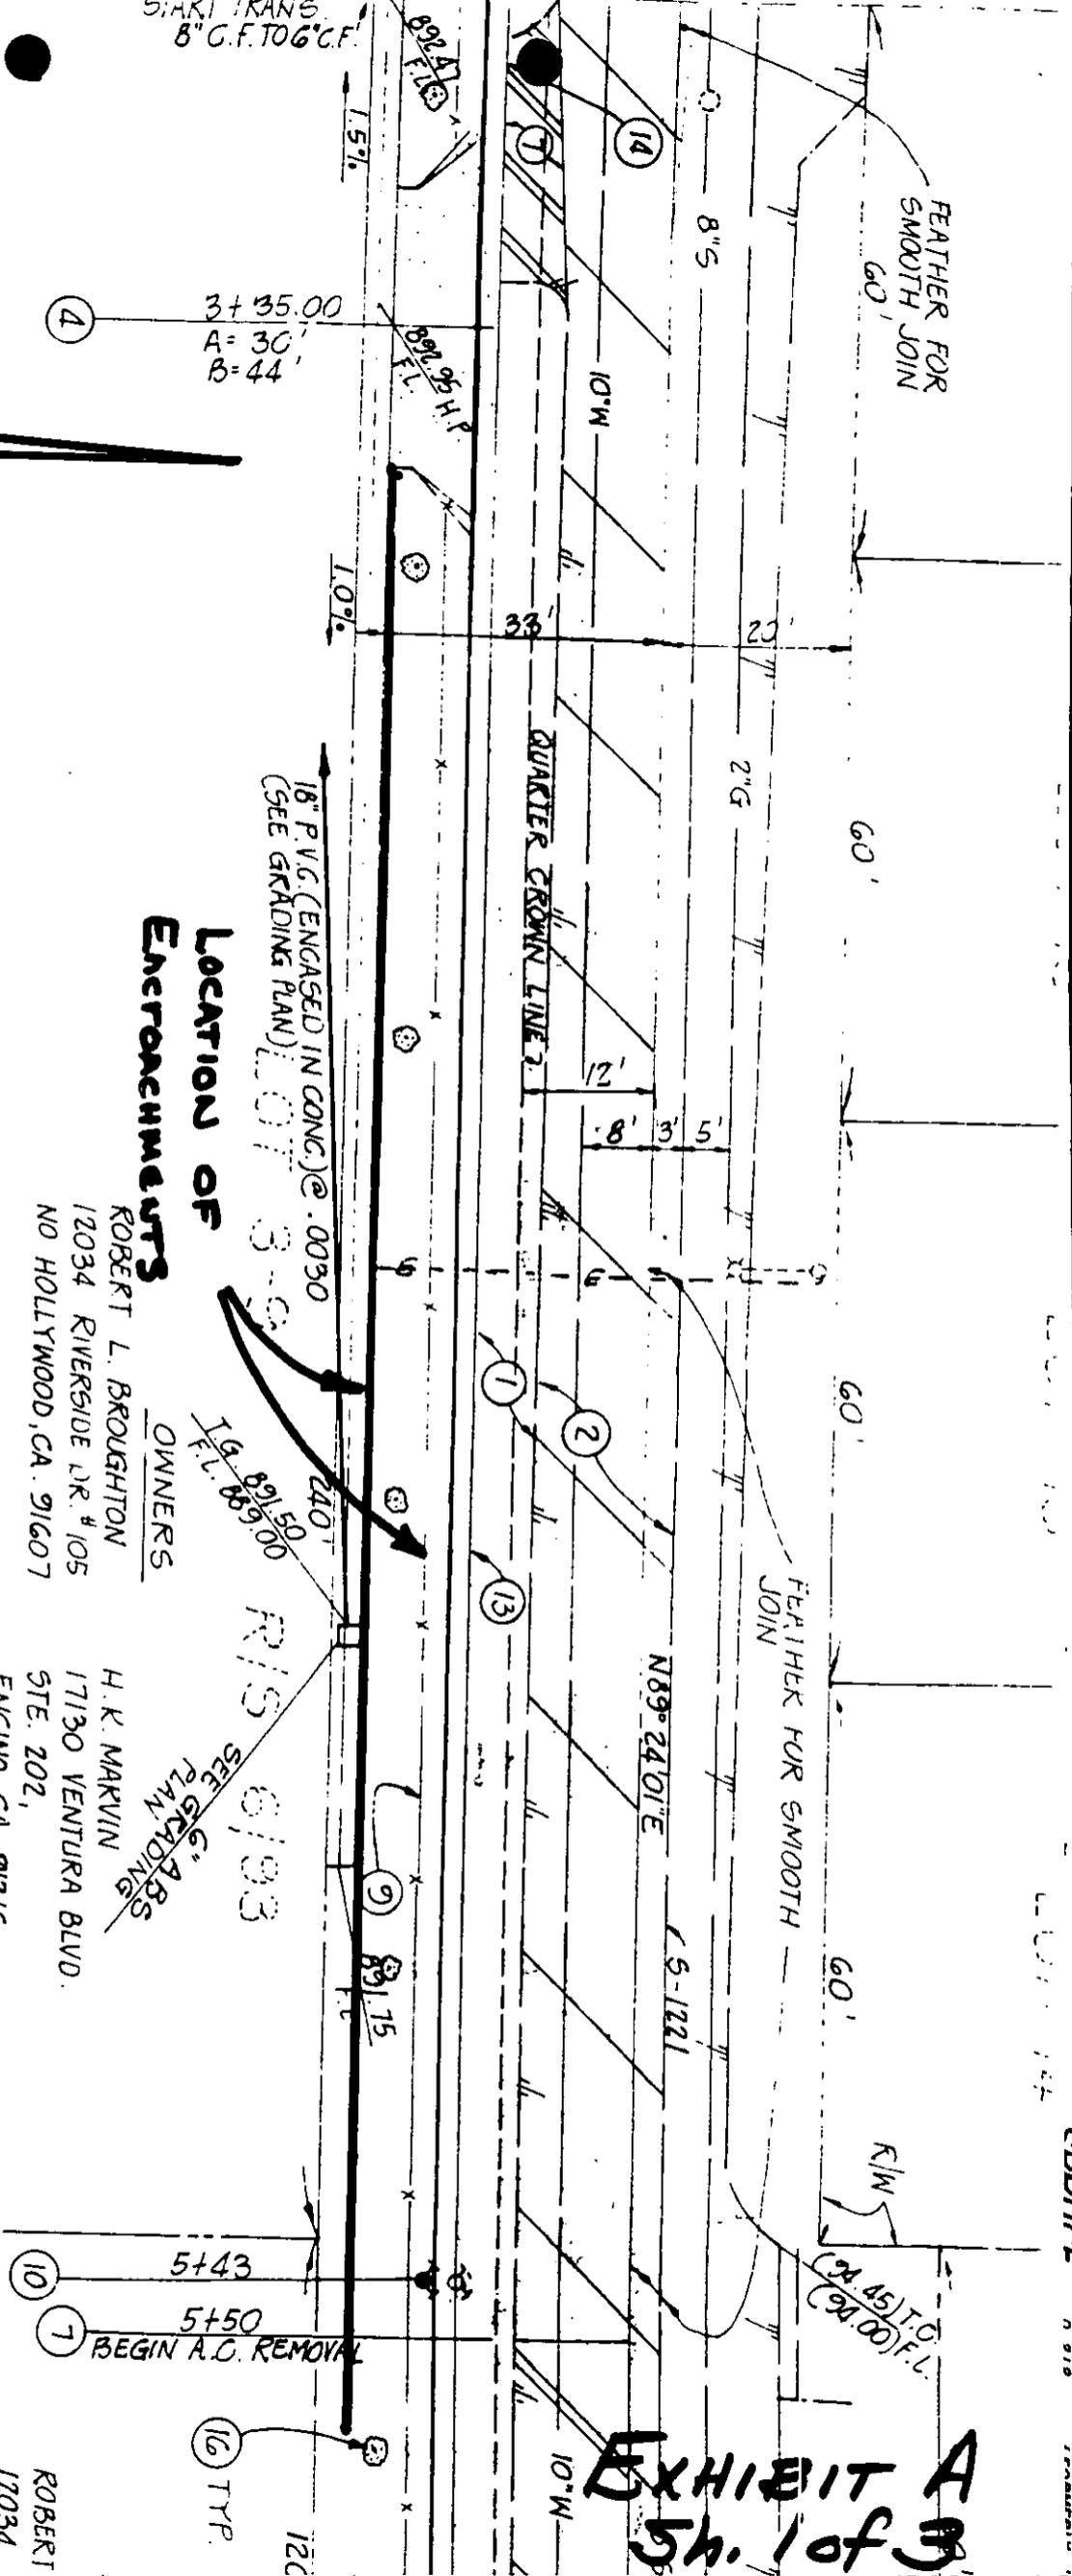

**EXHIBIT A**  
Sh. 1 of 3  
**EXHIBIT A**  
Sh. 2 of 3

ROBERT  
12034  
NO. HOL

EAST


103.9'

INDIANAPOLIS AVE




Roberta Street

Mortarless Retaining Wall

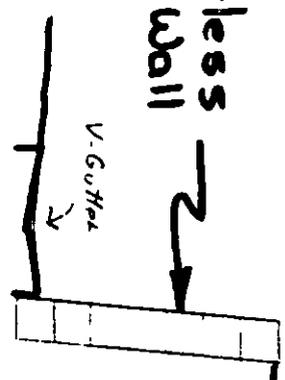

6' Chain Link Fence

Roberta

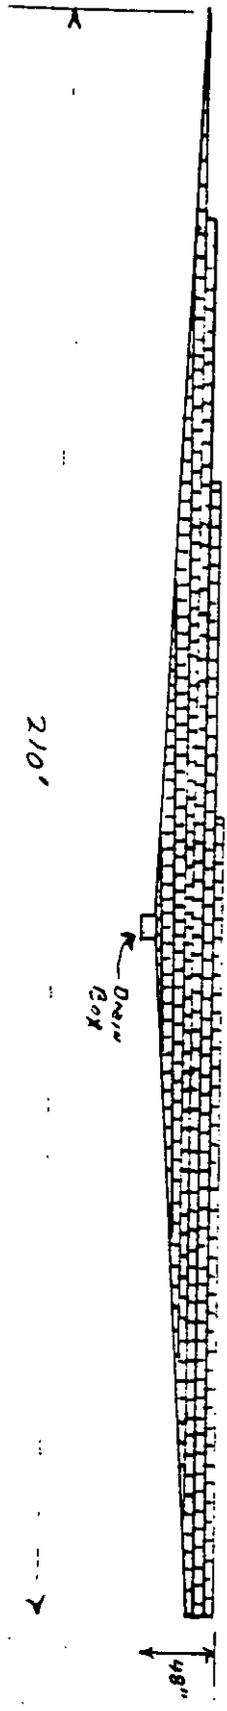

Plaster Wall  
Mortarless building block

Associated Plastics, Inc.

2626 Kansas Ave. Riverside, Ca. 92507

APPROVED BY

DATE 6-7-84

SCALE 1"=20'

DRAWN BY Bob Early

DRAWING NUMBER