

6x14 Stringers cut out to fit concrete foundation

20 - 2"x12" Planks


Section B-B

2-4"x4"x30' Stringer (Nailed together)  
 2-11"x50' Stringer

Section A-A

2-11"x20" Stringer - 13 Places  
 6-14"x20" Stringer - 4 Places

105

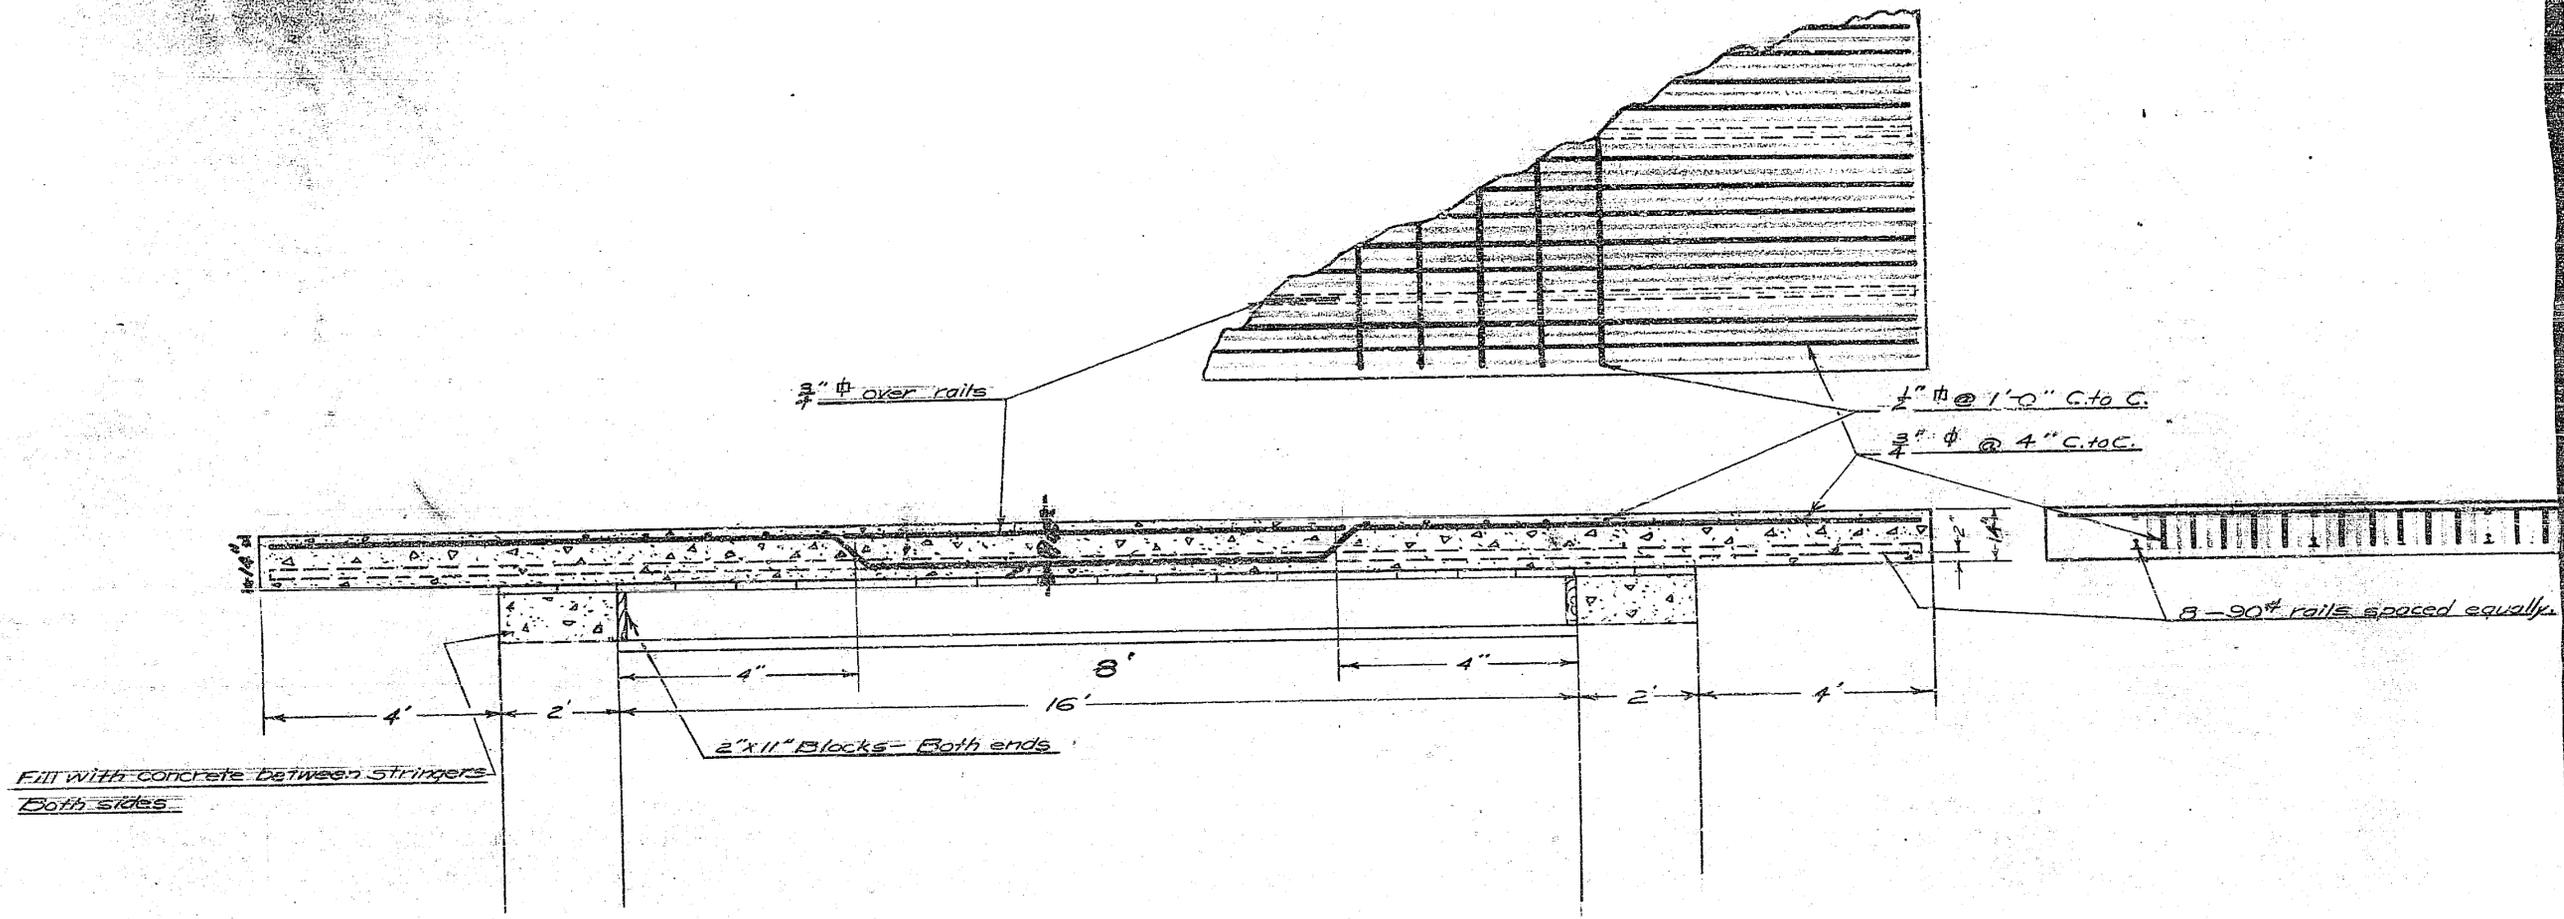




CONCRETE SLAB OVER SPRING BROOK BRIDGE  
FAIRMOUNT PARK

SCALE: 3/8" = 1'  
DWG. NO. 105

105

FAIRMOUNT PARK SPRING BROOK BRIDGE

SCALE  $\frac{3}{8}''=1'$   
DWG. NO. 105

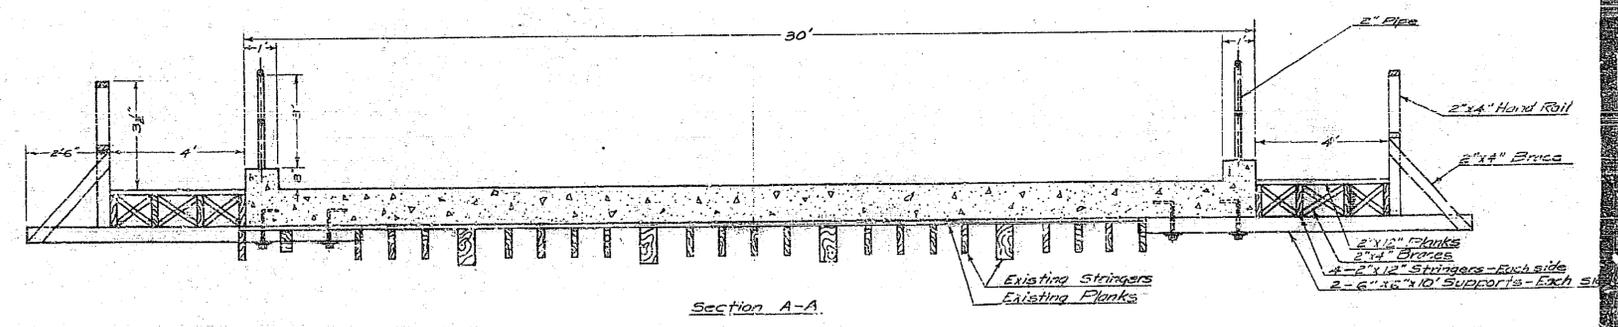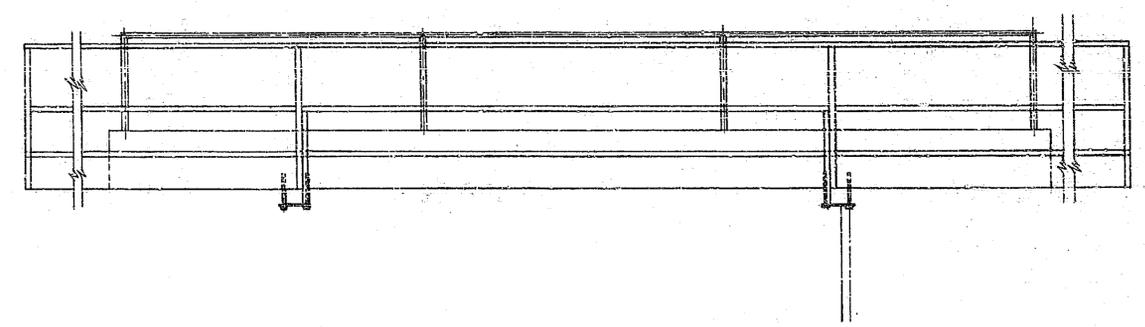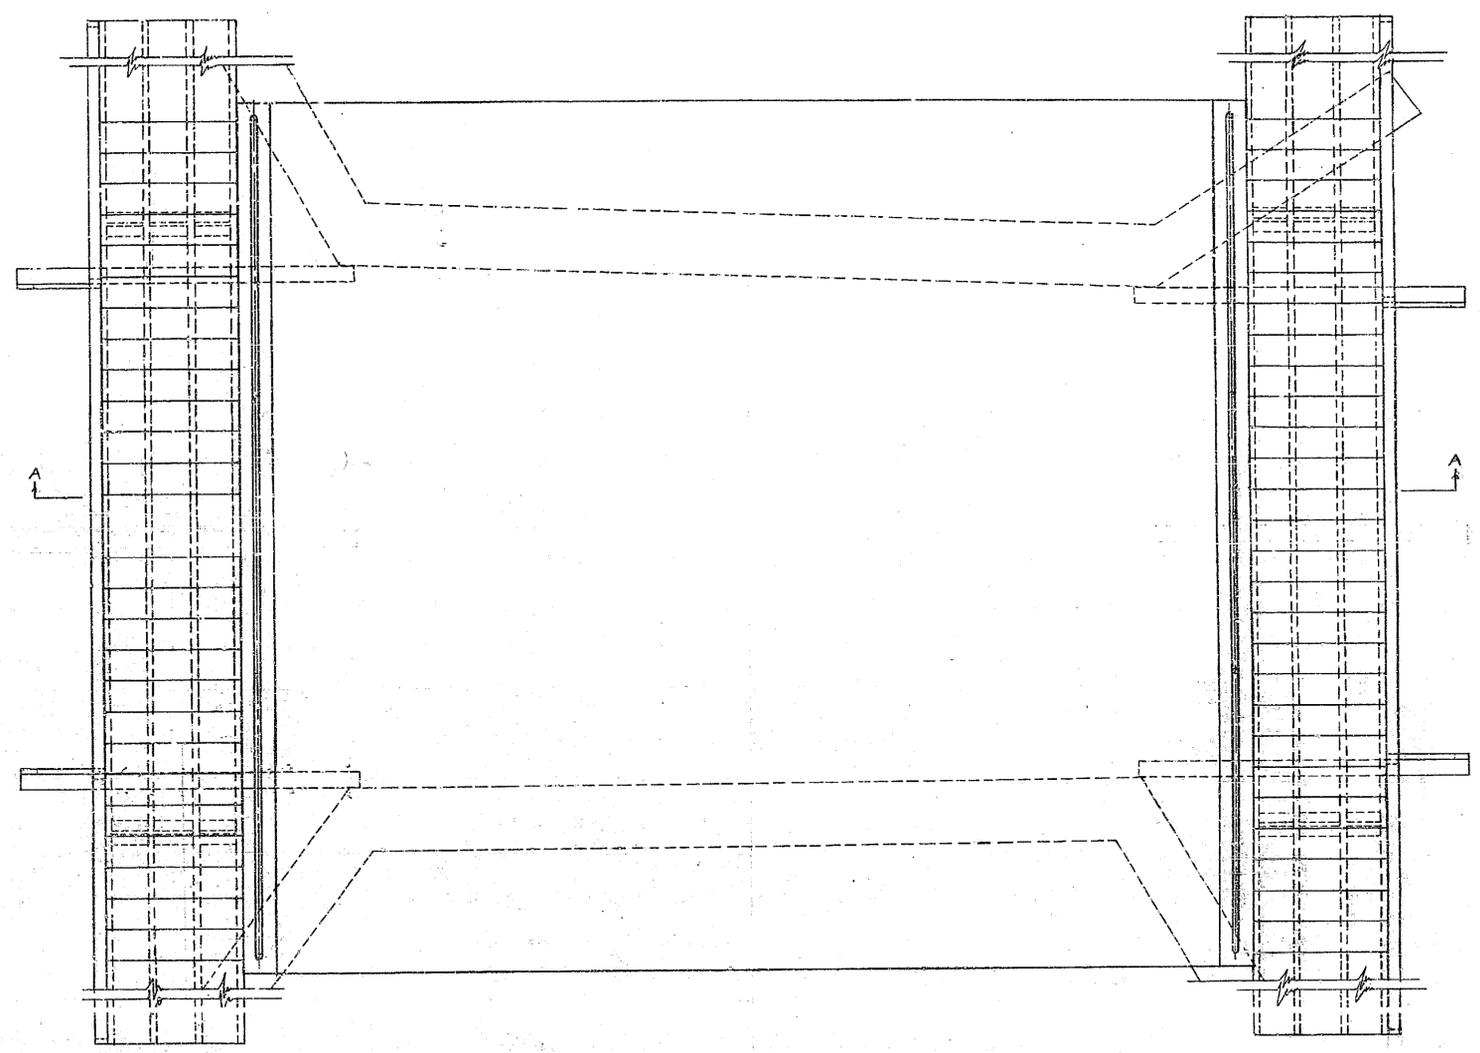

105