


Central Avenue Trunk Sewer Line			
DRAWING NUMBER	SHEET NUMBER	TOTAL SHEETS	FIELD BOOKS
1064	1	3	
DRAWN BY	CHECKED BY	APPROVED BY	
William Lee			

Plan
Scale: 1"=100'

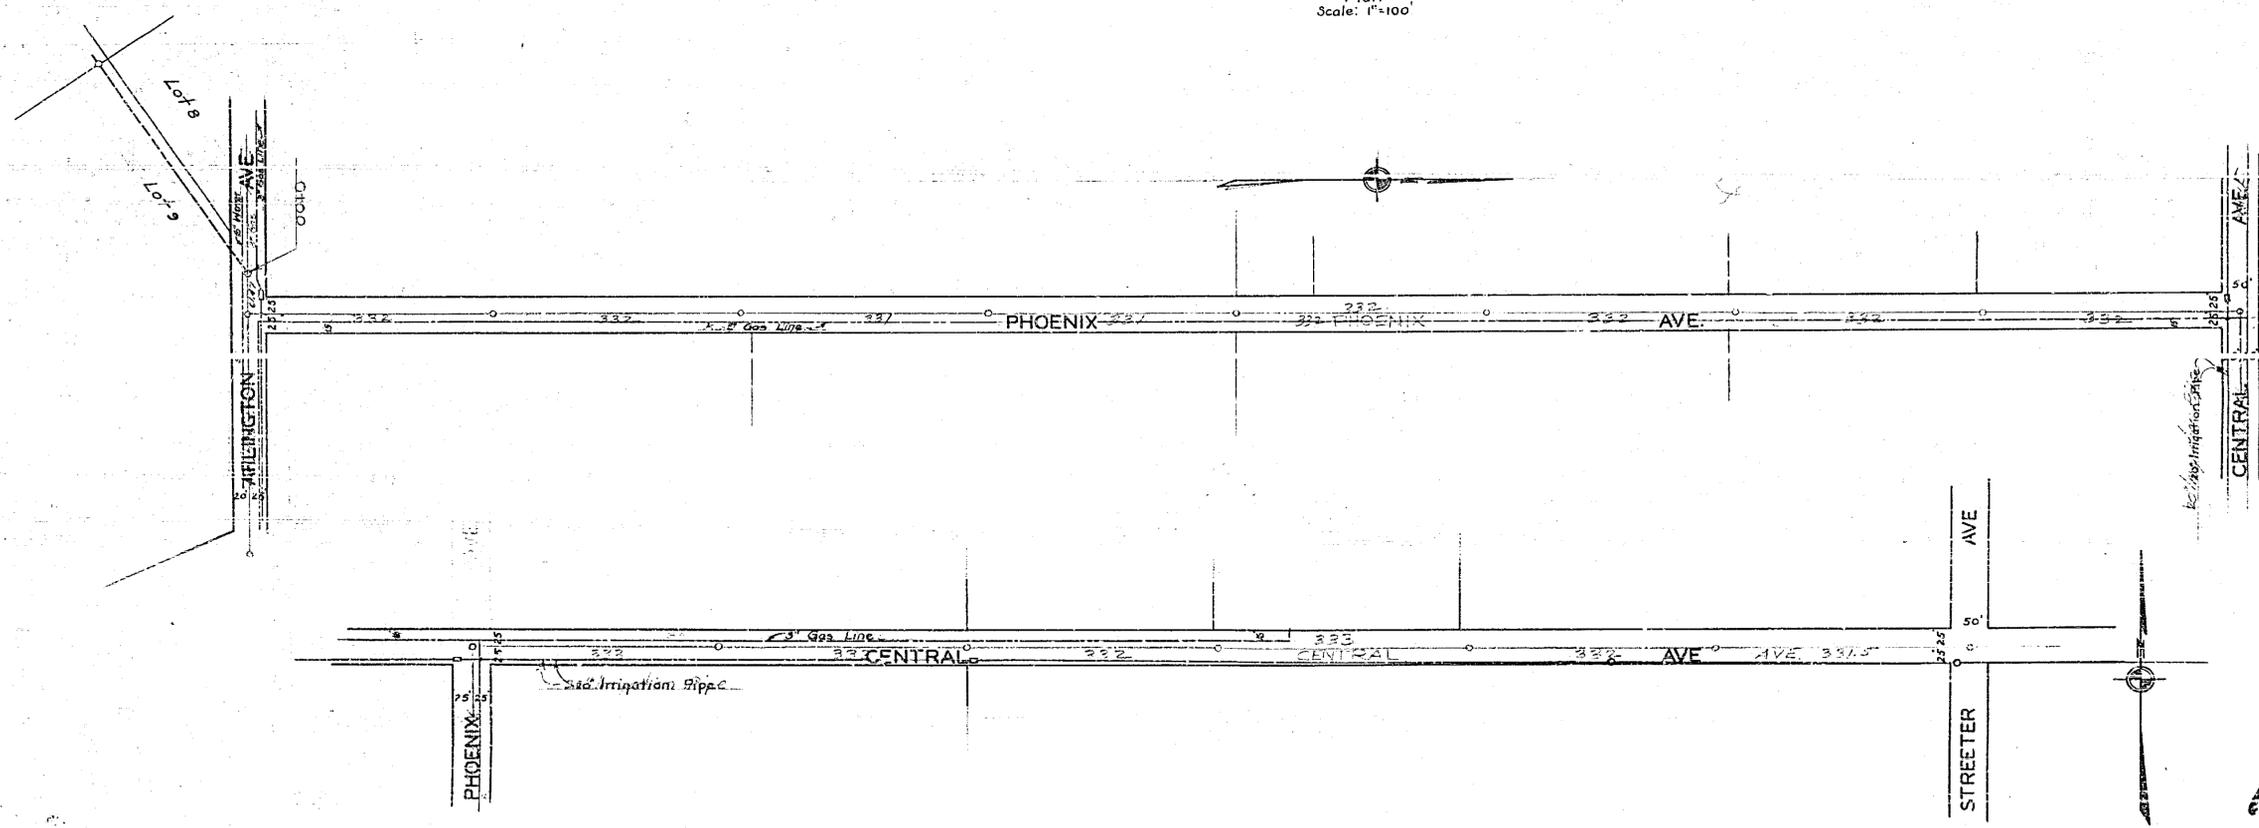


1064

30

30

Central Avenue Tank Sewer Line			
DRAWING NUMBER	SHEET NUMBER	TOTAL SHEETS	FIELD BOOKS
1064	2	3	
DRAWN BY	CHECKED BY	APPROVED BY	
William Lee			



Plan
Scale: 1" = 100'

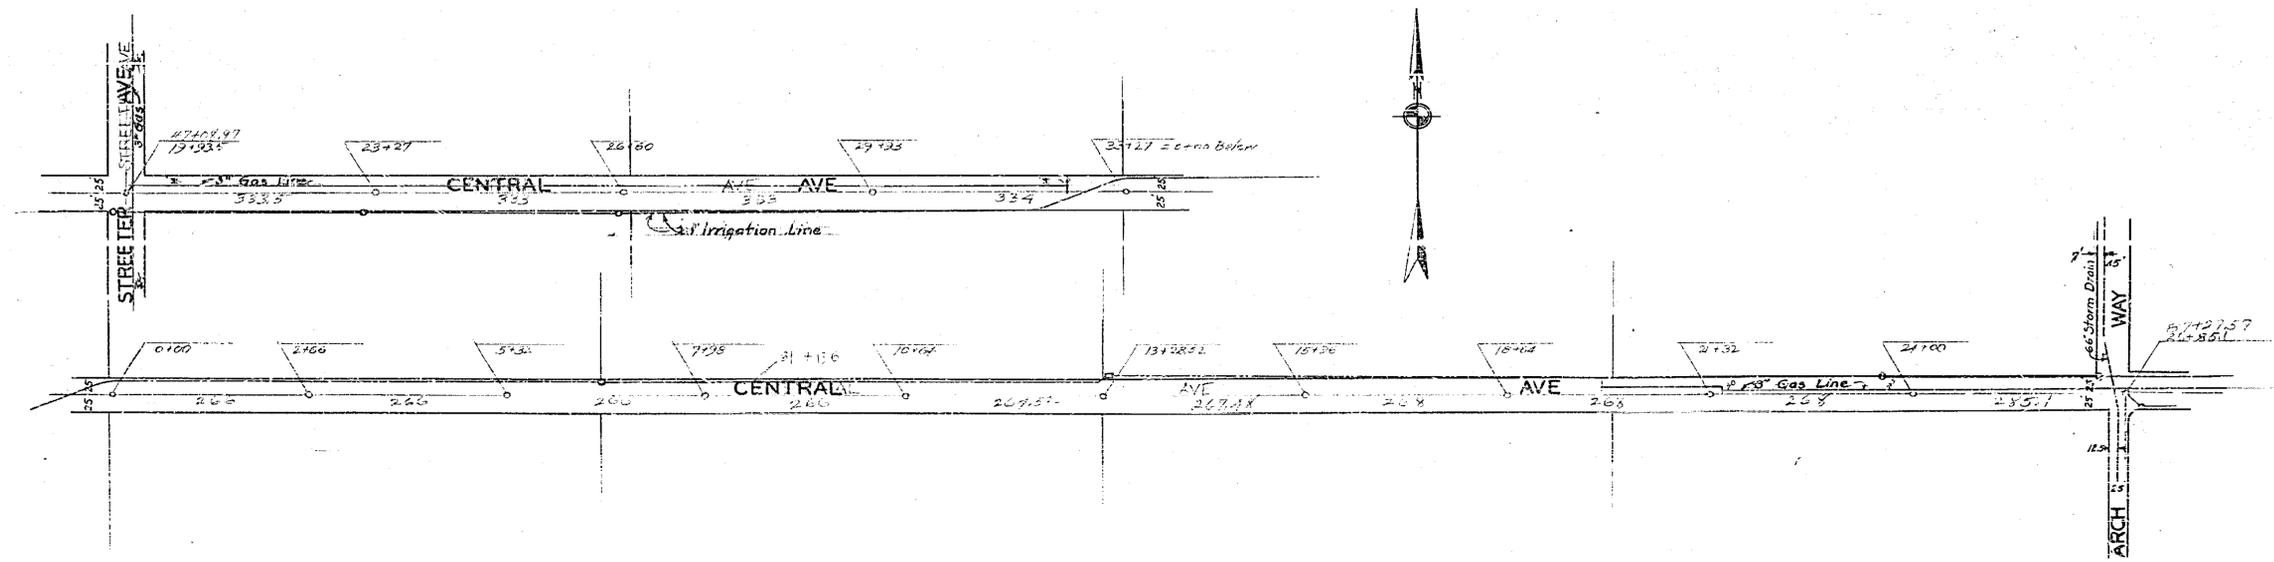

1064

106

Central Avenue Trunk Sewer Line			
DRAWING NUMBER	REVISION NUMBER	TOTAL SHEETS	SHEET NUMBER
1064	3	3	3
DRAWN BY William Lee		CHECKED BY	APPROVED BY

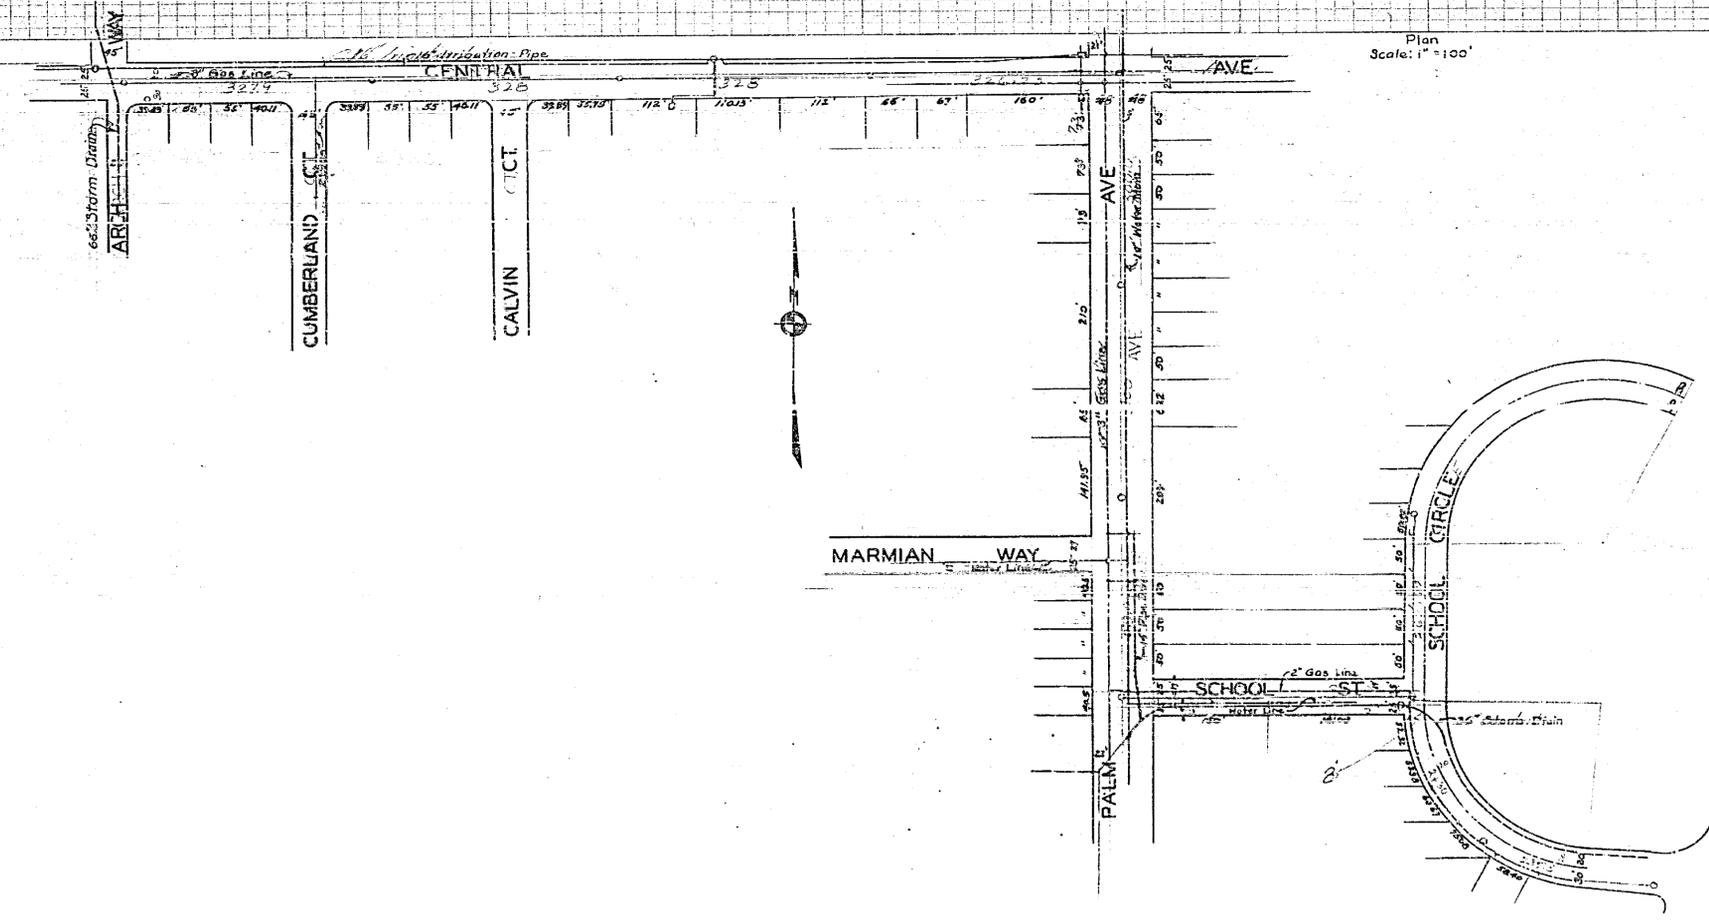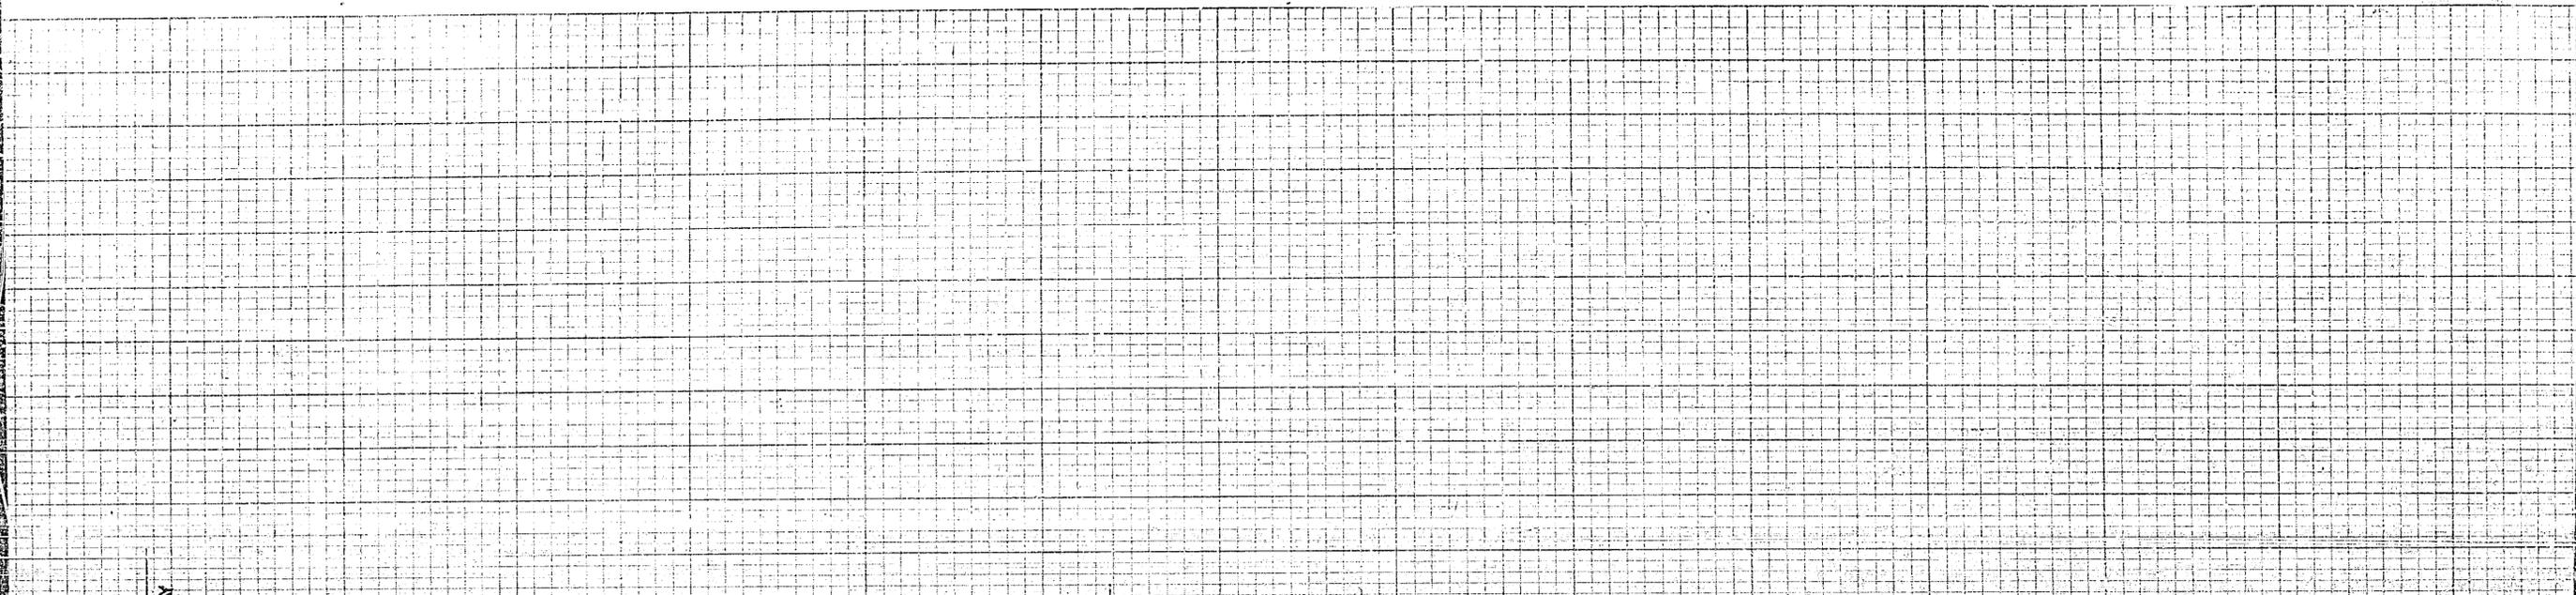

Plan
Scale: 1" = 100'

PLANS AND PROFILES
CENTRAL AVENUE TRUNK SEWER LINE.

CITY OF RIVERSIDE ENGINEERING DEPT

APPROVED CITY ENGINEER

1064