
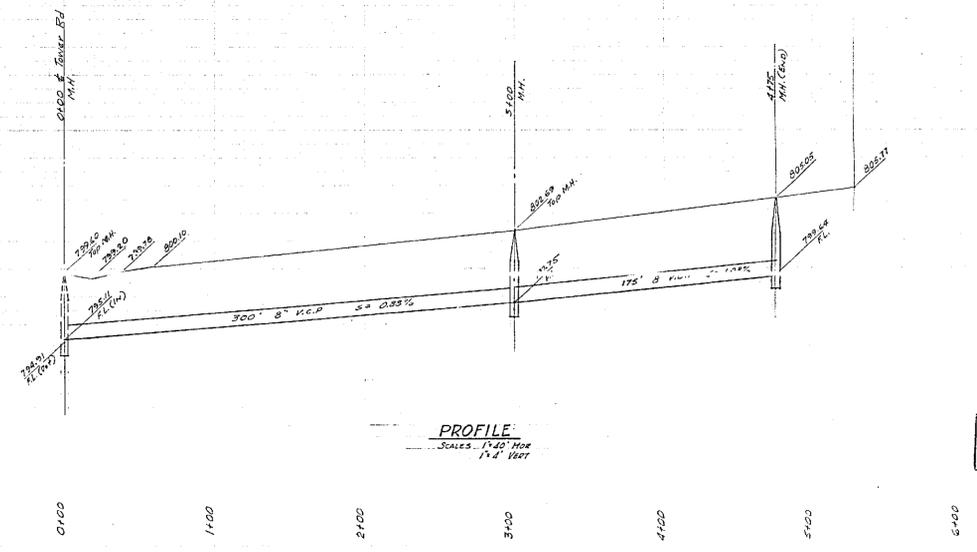



PROPERTY OF CITY OF RIVERSIDE CITY ENGINEERING DEPT.  
 N=1090-A  
**RUBIDOUX GARDENS**  
**SEWER PLANS**  
**BEVERLY COURT**  
**JARVIS STREET**  
 ALBERT A. WEBB ASSOCIATES  
 CIVIL ENGINEERS  
 JULY, 1952

Approved *M.J. Devine*  
 CITY ENGINEER

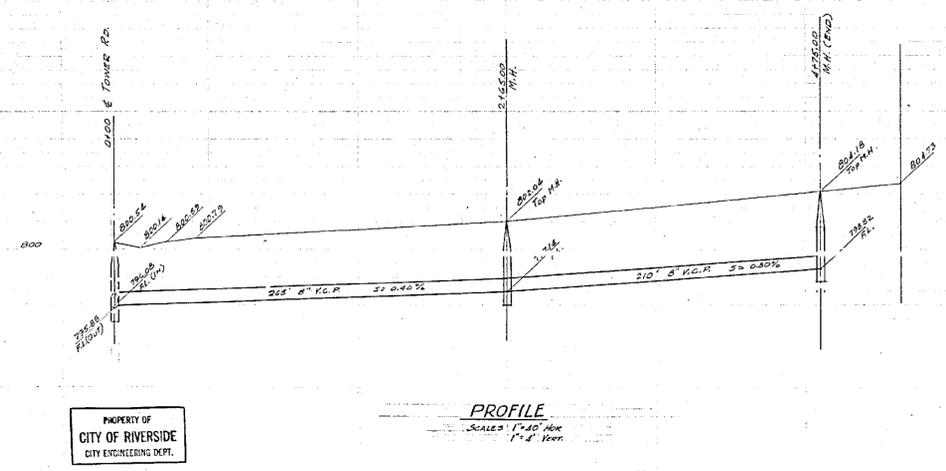

1090A

PROPERTY OF  
CITY OF RIVERSIDE  
CITY ENGINEERING DEPT.

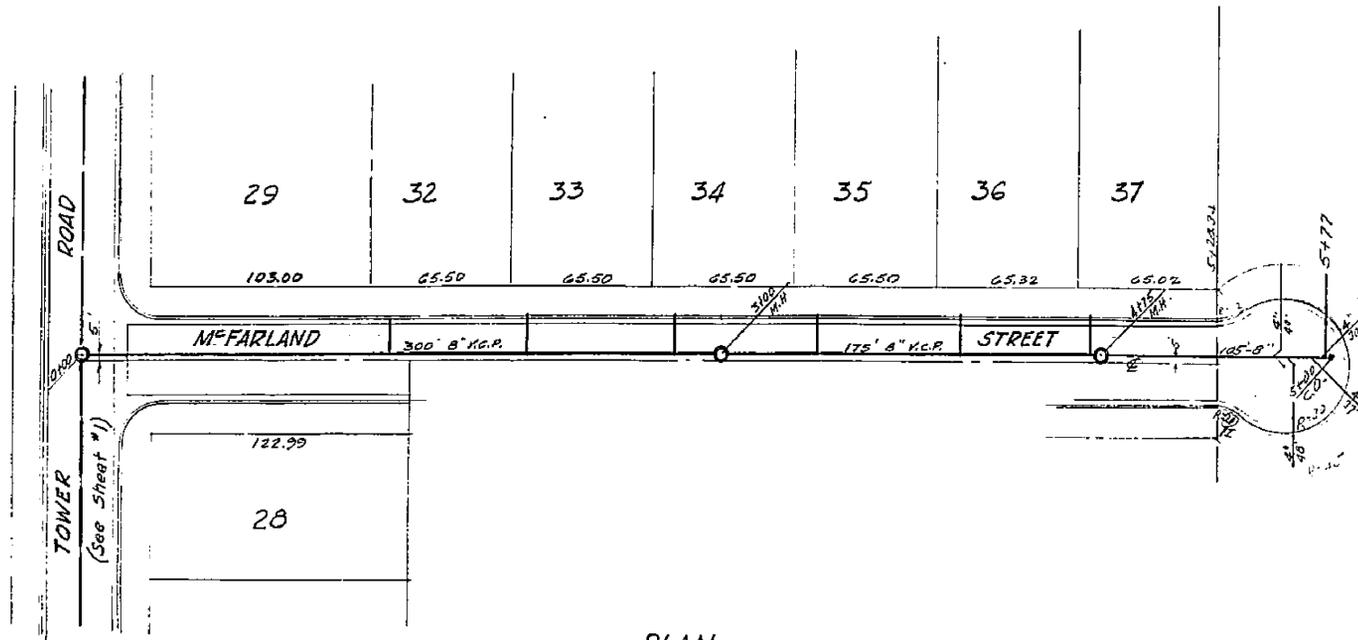


**PLAN**  
SCALE 1"=40'

Quantities this sheet - No Cur. de. in  
2 - Std Manholes  
475' - 8" V.C. Pipe  
6 - Std 'Y' & house connections

Approved M.H. Irvine,  
CITY ENGINEER

F.B. 594-55  
For 105'-8" EXTENSION  
R-25-56-44-11  
F.B. 596-29

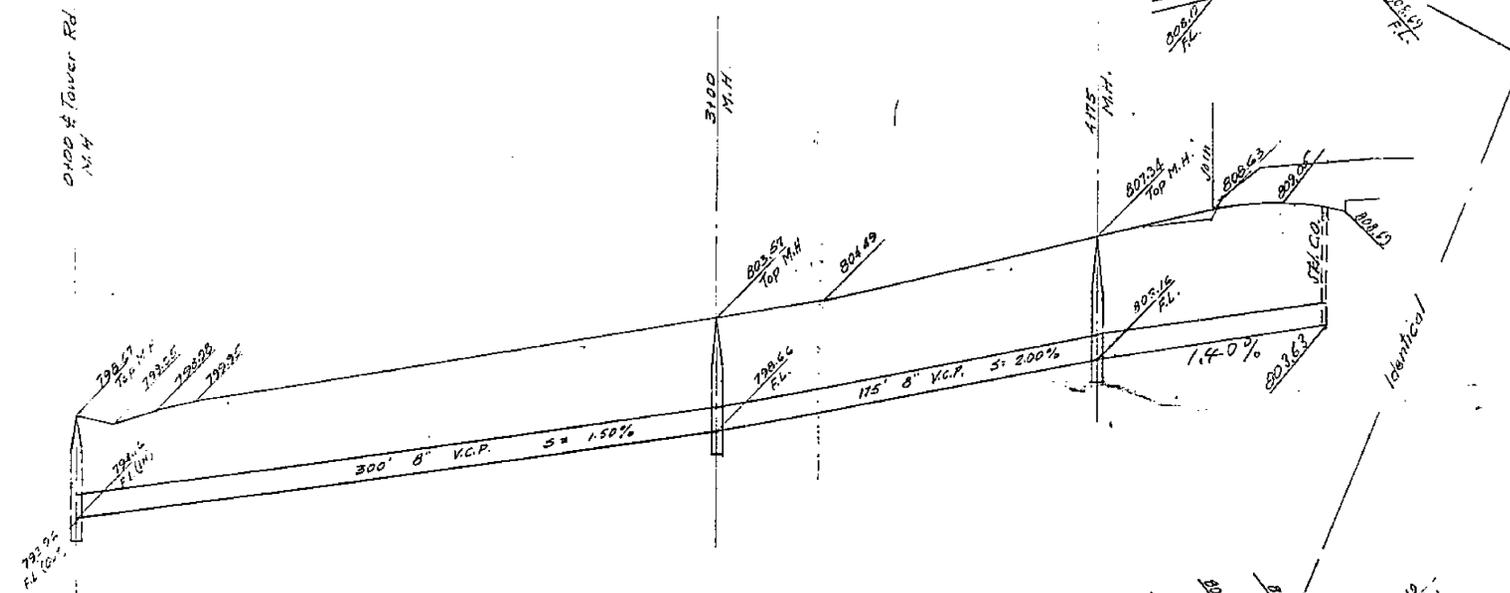

**PROFILE**  
SCALE 1"=40' HOR.  
1"=4' VERT


PROPERTY OF  
CITY OF RIVERSIDE  
CITY ENGINEERING DEPT.

PROPERTY OF  
CITY OF RIVERSIDE  
CITY ENGINEERING DEPT.


1090A

PROPERTY OF  
CITY OF RIVERSIDE  
CITY ENGINEERING DEPT.

PROPERTY OF  
CITY OF RIVERSIDE  
CITY ENGINEERING DEPT.  
N: 1090-A  
RUBIDOUX GARDENS  
SEWER PLANS  
TOWER ROAD  
ALBERT A. WEBB ASSOCIATES  
CIVIL ENGINEERS  
July 1952

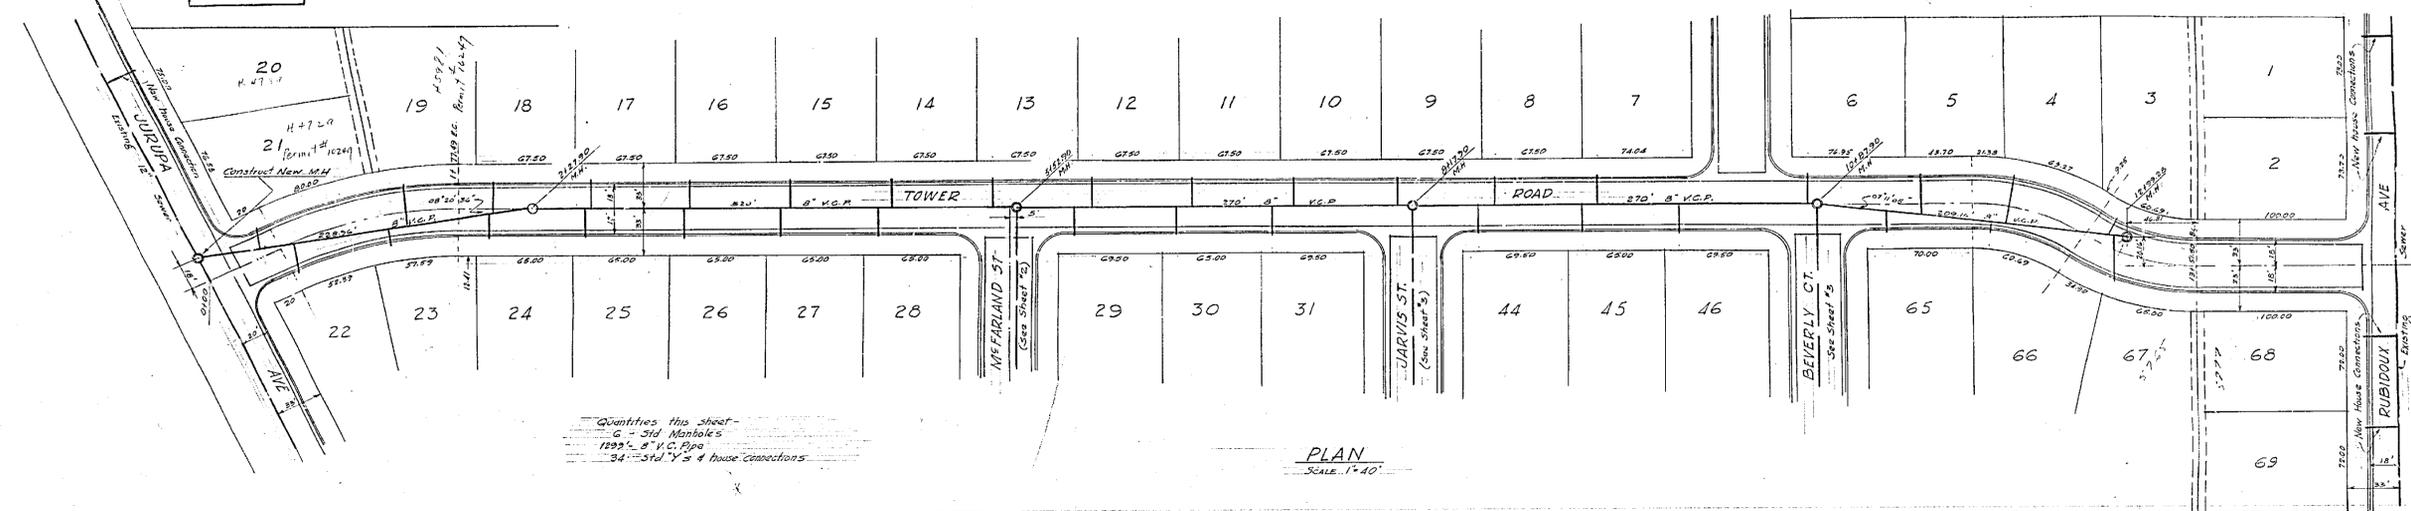

Approved: *M.H. Swine*  
CITY ENGINEER

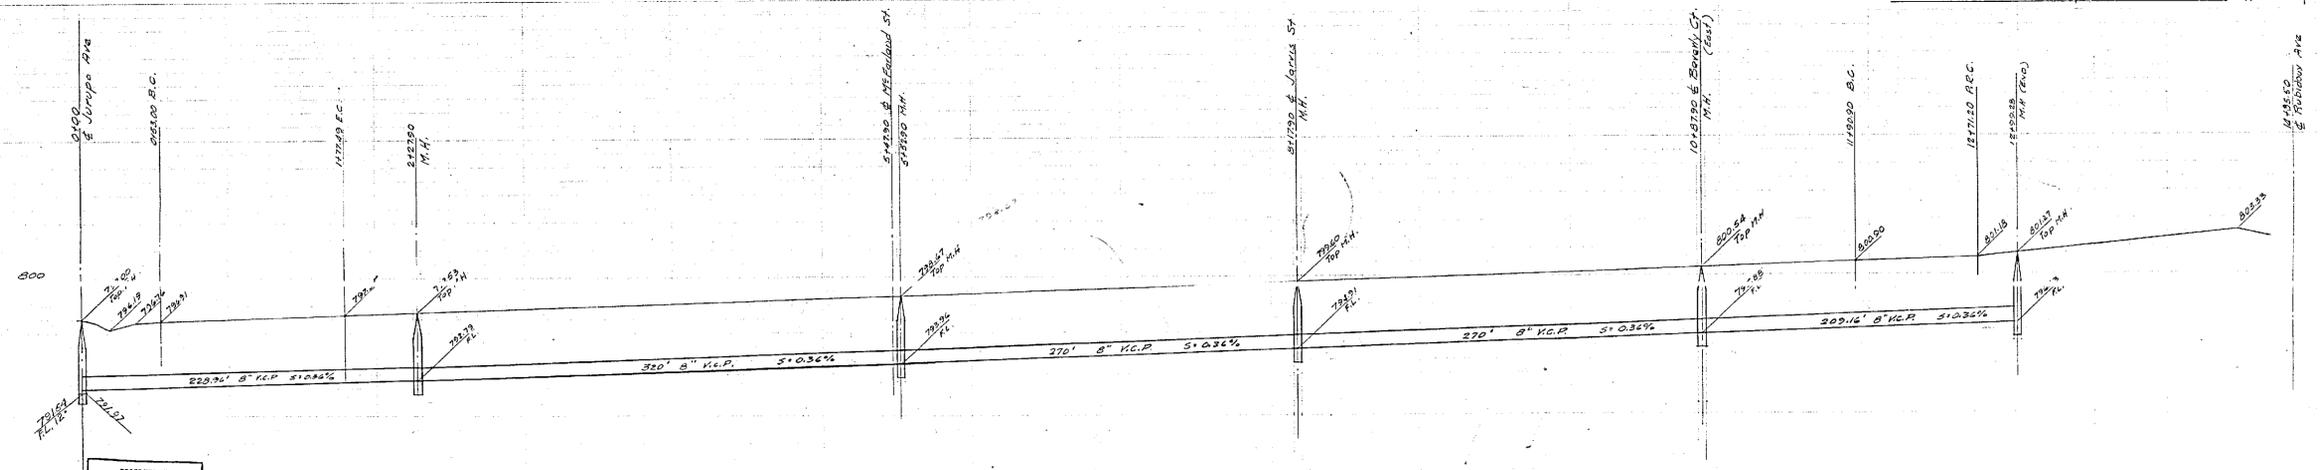

PROPERTY OF  
CITY OF RIVERSIDE  
CITY ENGINEERING DEPT.

PROPERTY OF  
CITY OF RIVERSIDE  
CITY ENGINEERING DEPT.

1090A