


PROPERTY OF  
CITY OF RIVERSIDE  
CITY ENGINEERING DEPT.

PROPERTY OF  
CITY OF RIVERSIDE  
CITY ENGINEERING DEPT.

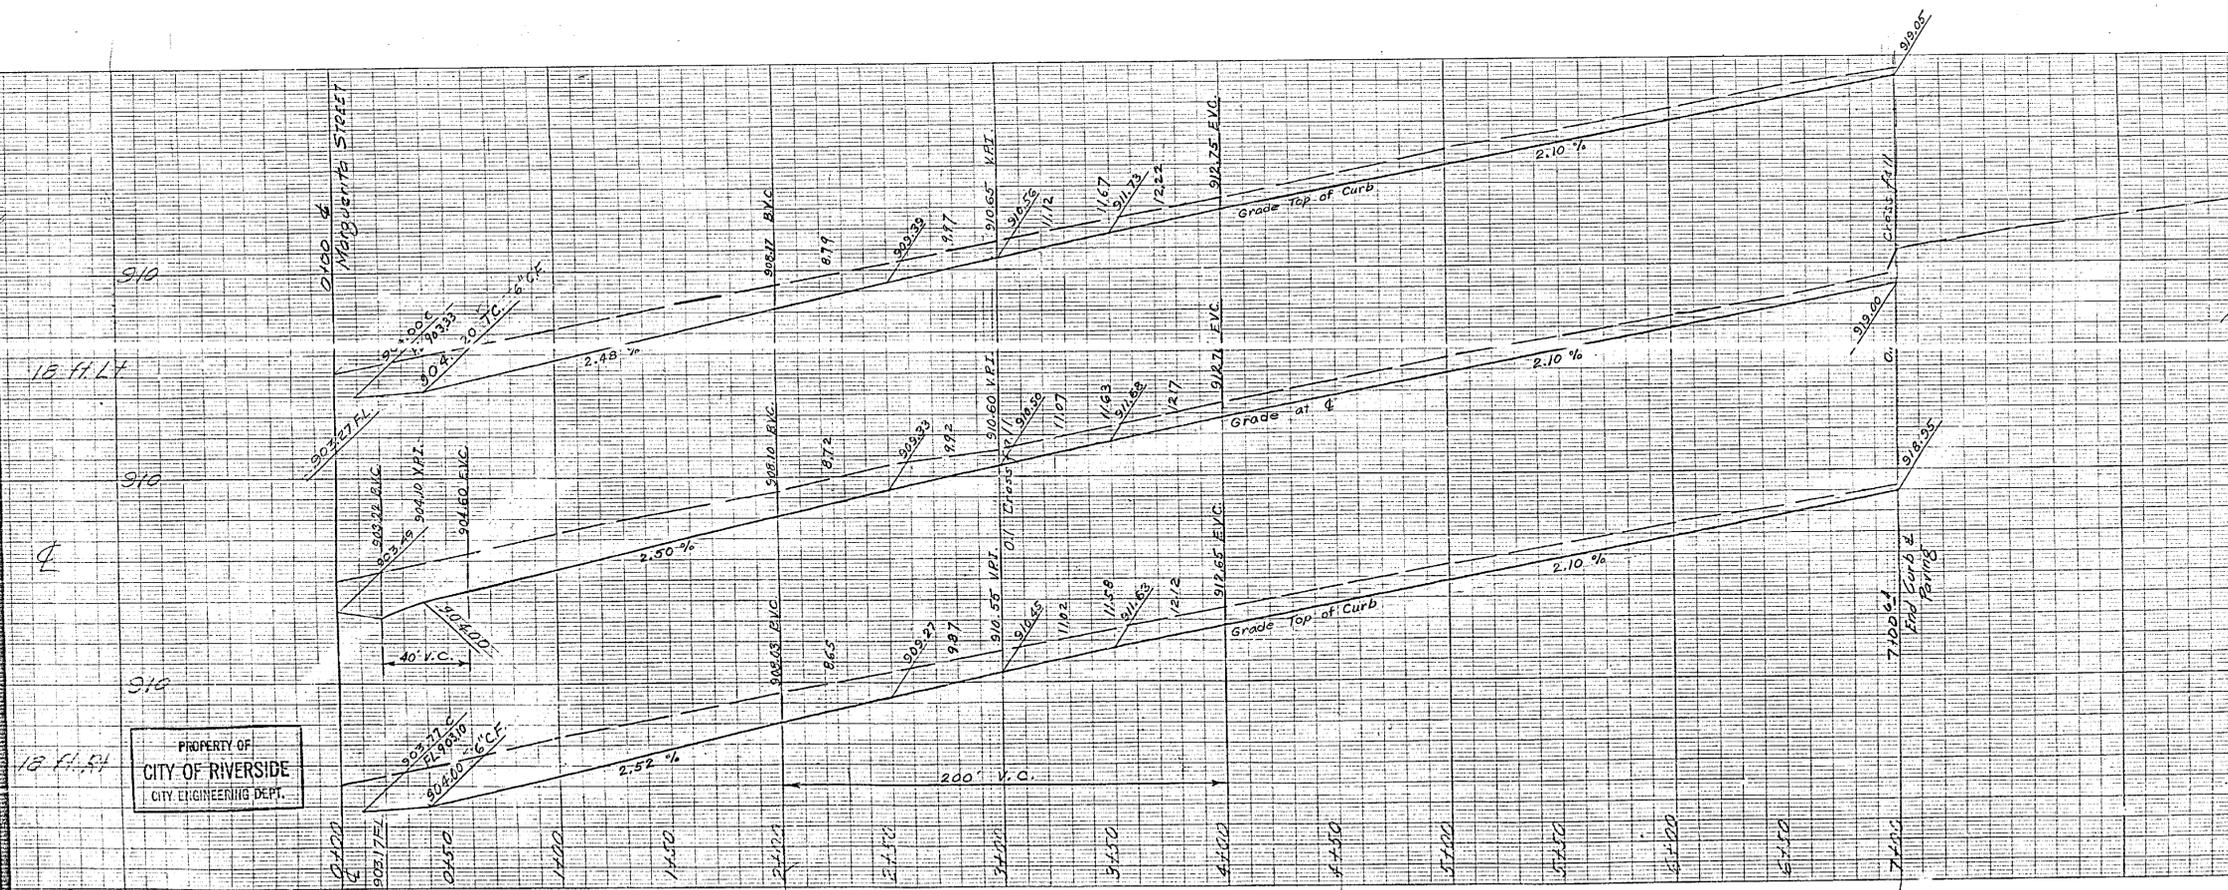

Vertical Control  
Bench Mark - RR spike in palm  
NE corner intersection Mary and  
Marguerita Streets - Elev. 903.36

Approved: *M.A. Durrine*  
CITY ENGINEER



PROPERTY OF  
CITY OF RIVERSIDE  
CITY ENGINEERING DEPT.

PROPERTY OF  
CITY OF RIVERSIDE  
CITY ENGINEERING DEPT.

No 1092		
SANTA MARIA TRACT		
STREET GRADES		
MIGUEL STREET		
ALBERT A. WEBB ASSOCIATES CIVIL ENGINEERS RIVERSIDE, CALIF.		
DATE	SCALE	FILE NO.
3-4-52	1" = 40'	

1092

PROPERTY OF  
CITY OF RIVERSIDE  
CITY ENGINEERING DEPT.

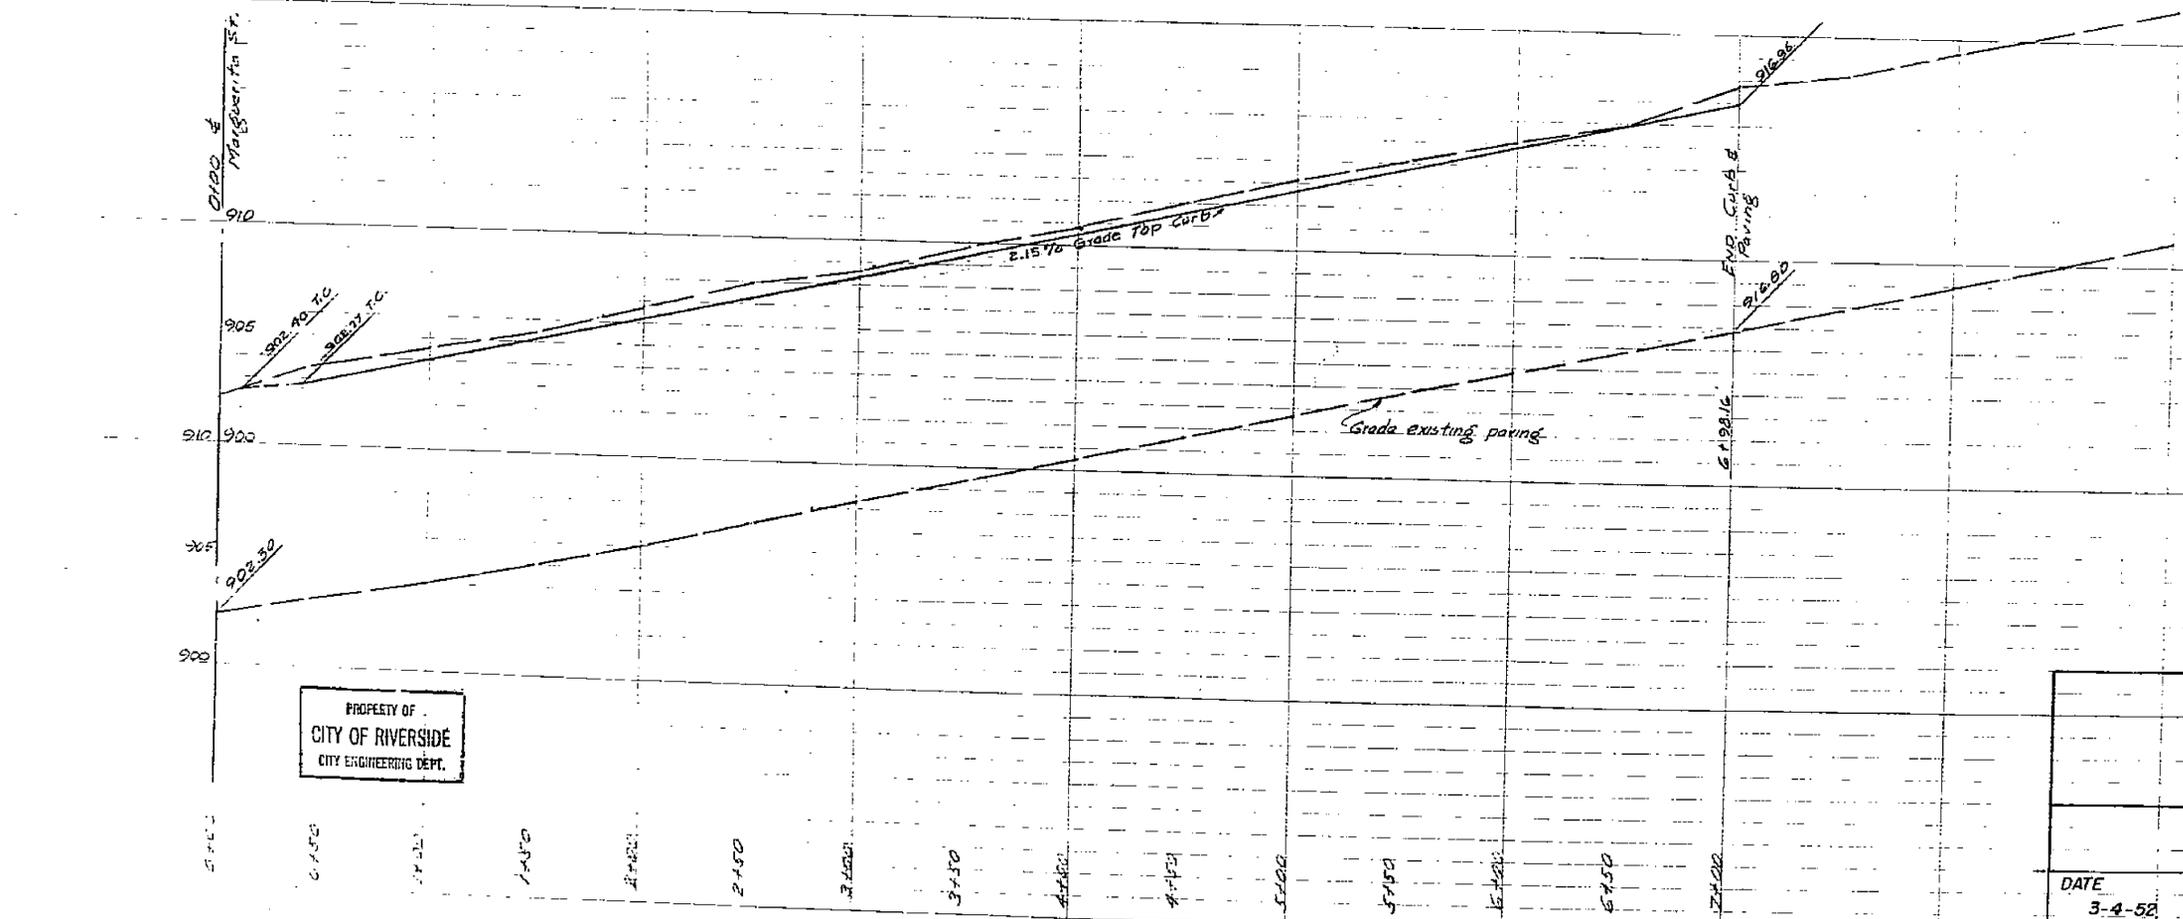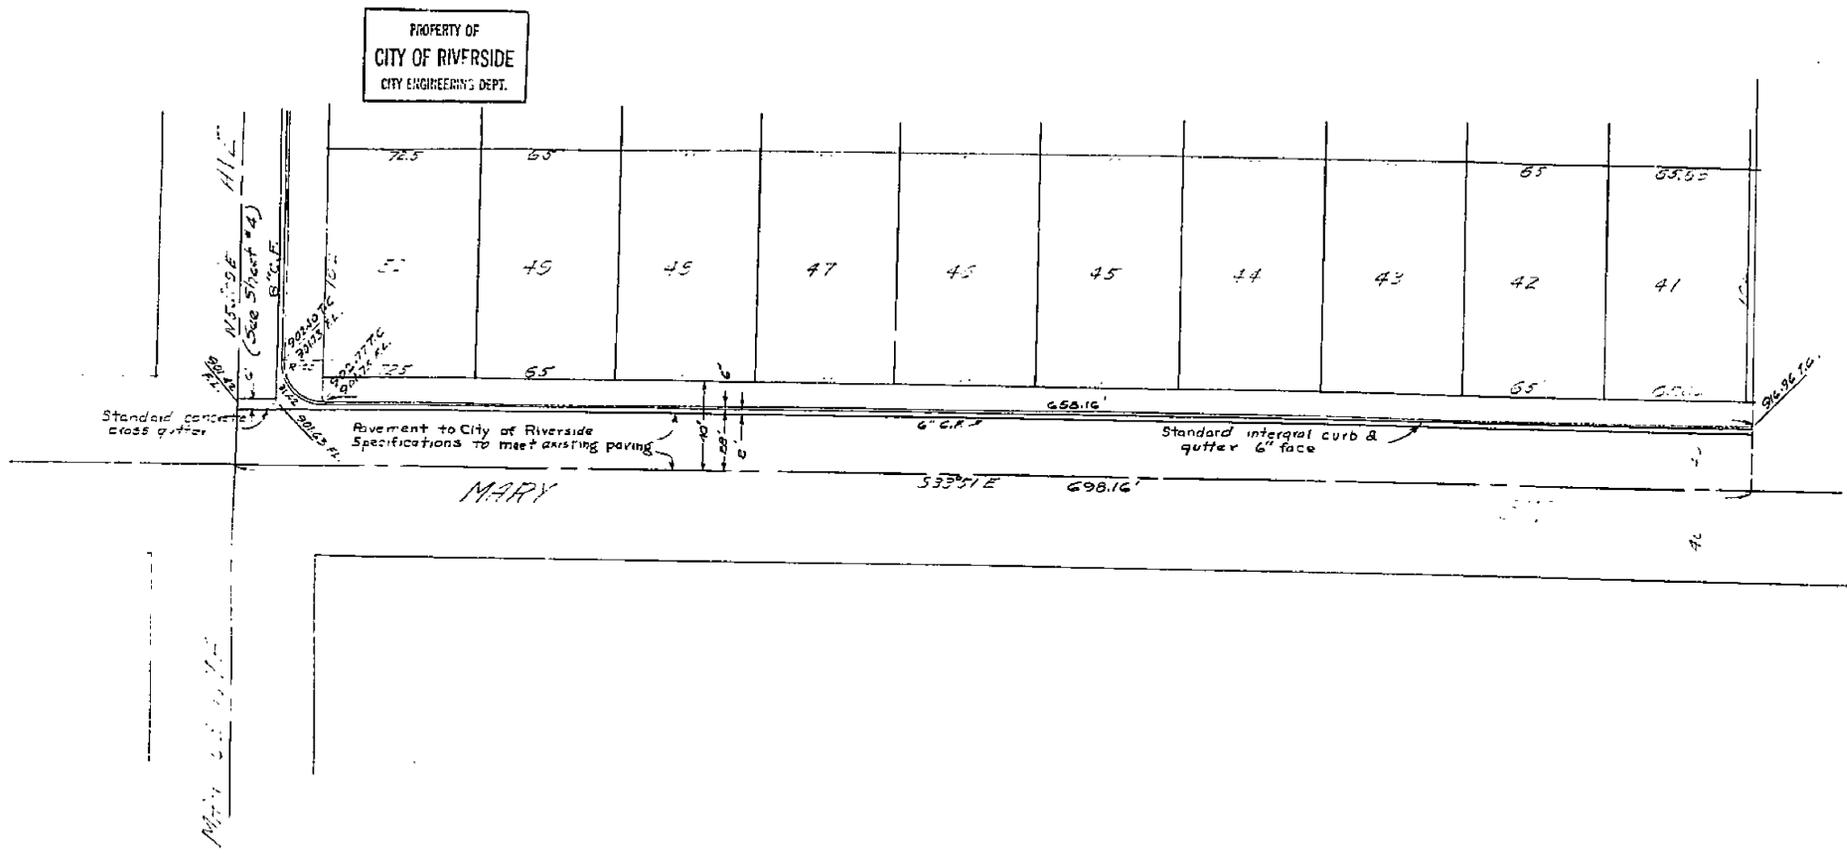

Vertical Control  
Bench Mark - R.R. spike in palm  
N.E. corner intersection Mary and  
Marguerita Streets - Elev. 903.36'

Approved: M. H. Irvine  
CITY ENGINEER.

PROPERTY OF  
CITY OF RIVERSIDE  
CITY ENGINEERING DEPT.

PROPERTY OF  
CITY OF RIVERSIDE  
CITY ENGINEERING DEPT.

N<sup>o</sup> 1092



SANTA MARIA TRACT		
STREET GRADES		
-MARY STREET-		
ALBERT A. WEBB ASSOCIATES CIVIL ENGINEERS RIVERSIDE CALIF.		
DATE 3-4-52	SCALE 1"=40'	FILE NO.

1092



PROPERTY OF  
CITY OF RIVERSIDE  
CITY ENGINEERING DEPT.

PROPERTY OF  
CITY OF RIVERSIDE  
CITY ENGINEERING DEPT.

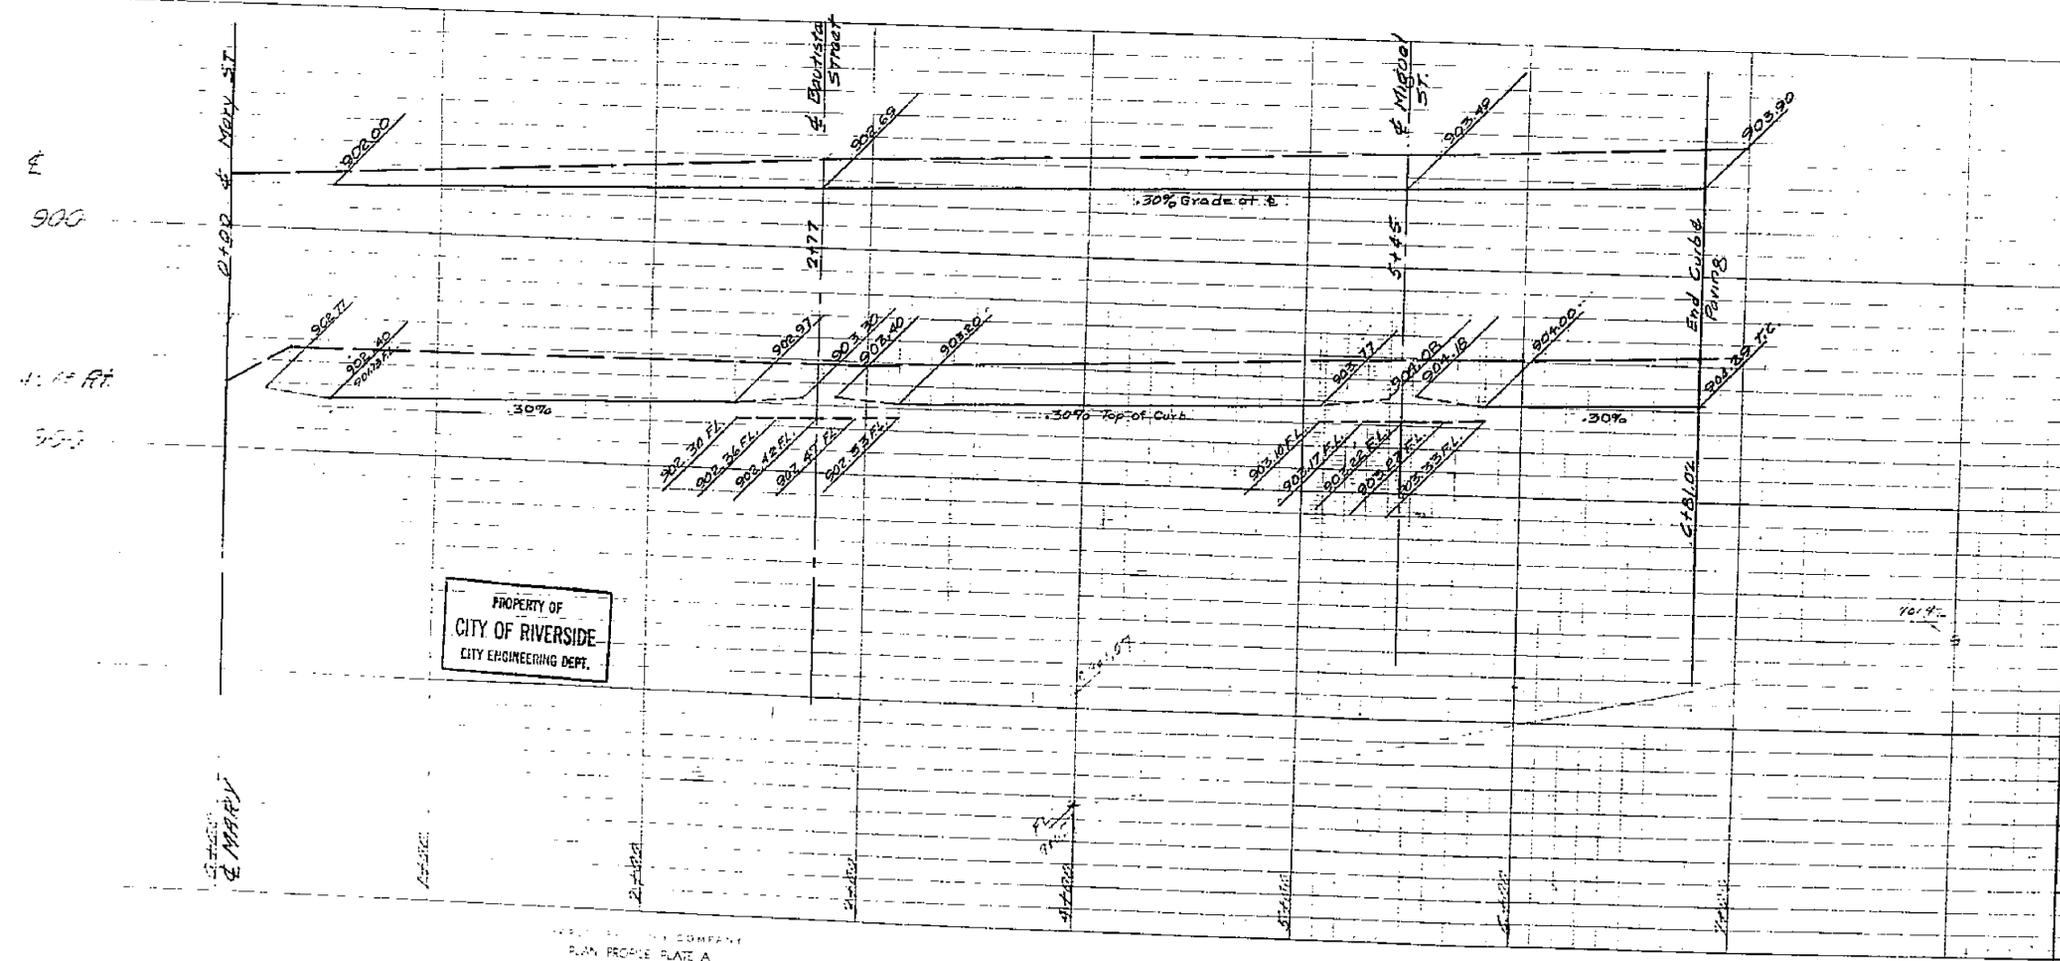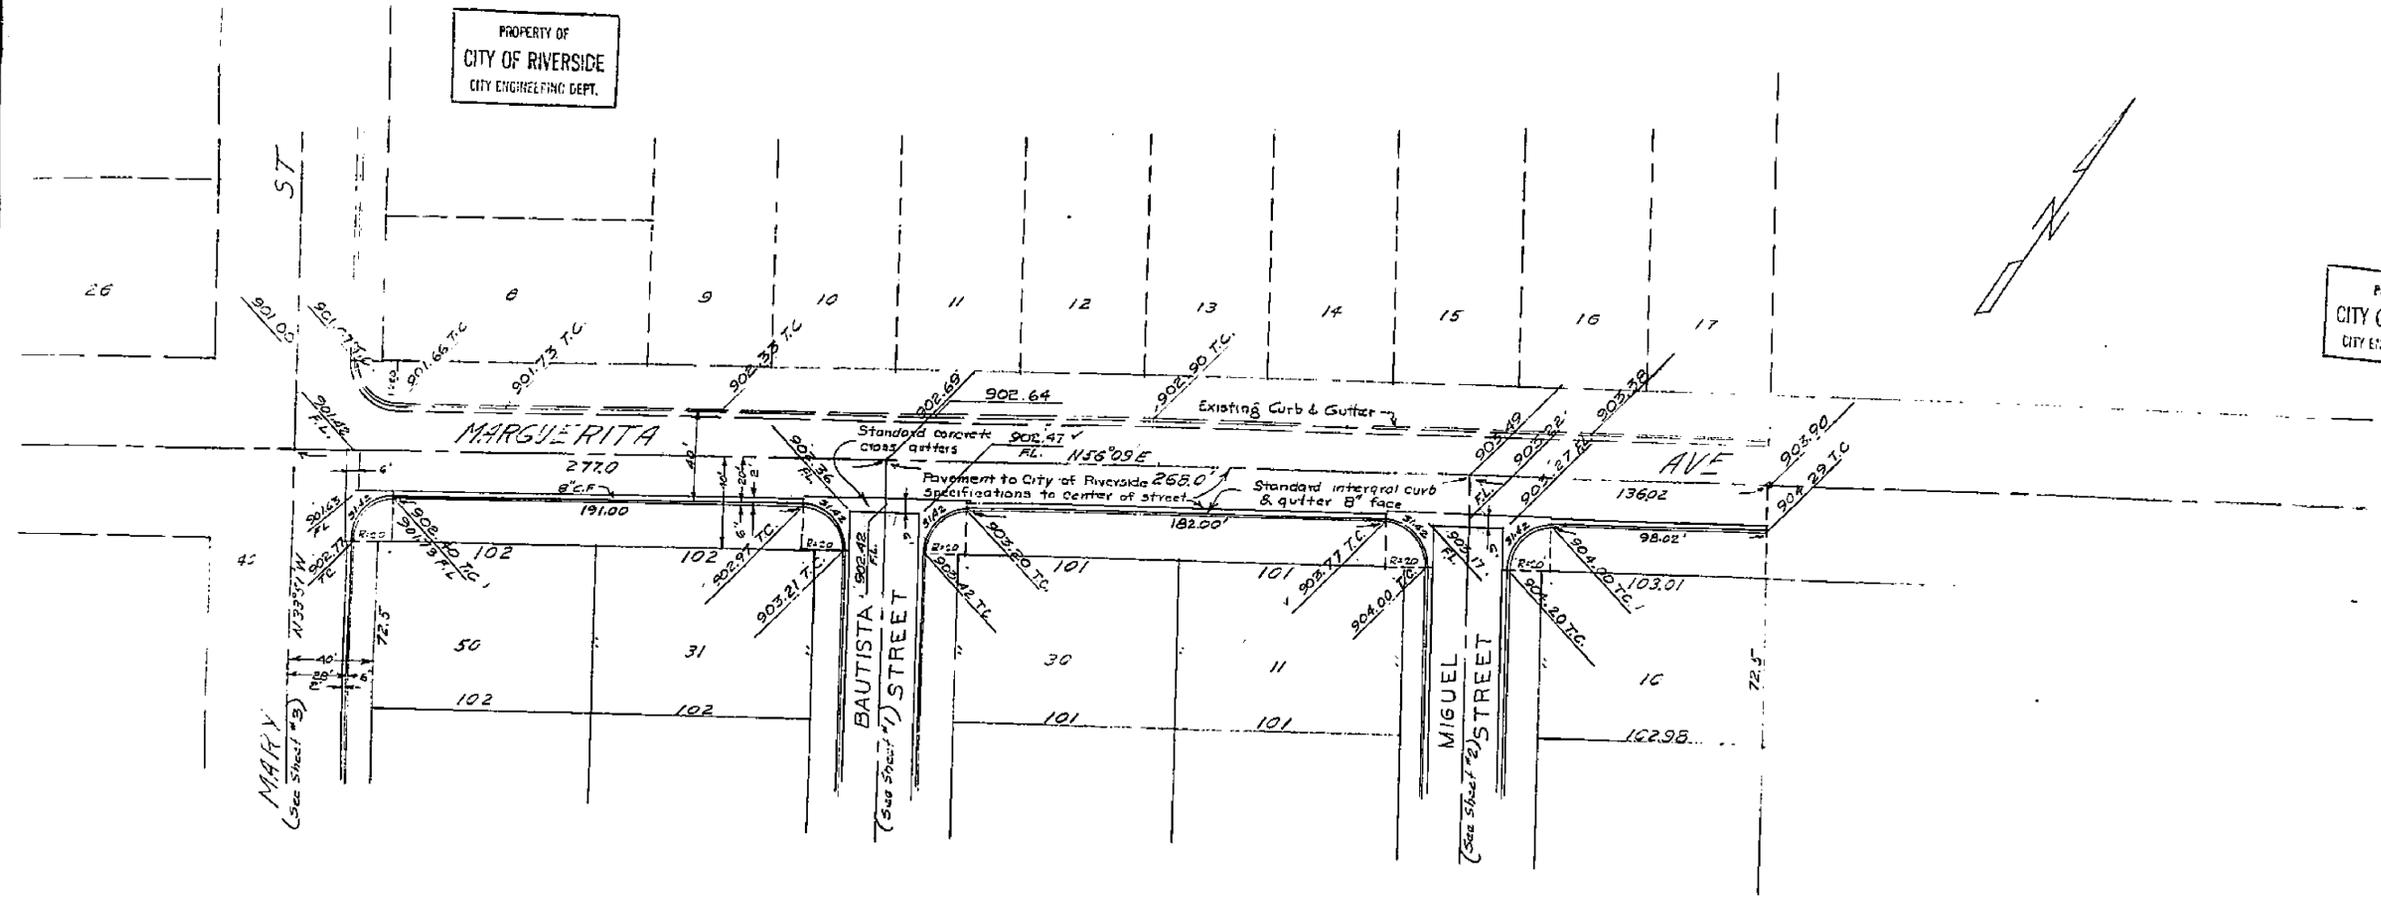

Vertical Control  
Bench Mark - R.R. spike in palm  
N.E. corner intersection Mary and  
Marguerita Streets - Elev 903.36

Approved: *M. H. Irvine*  
CITY ENGINEER

PROPERTY OF  
CITY OF RIVERSIDE  
CITY ENGINEERING DEPT.

PROPERTY OF  
CITY OF RIVERSIDE  
CITY ENGINEERING DEPT.

N: 1092  
SANTA MARIA TRACT  
STREET GRADES  
MARGUERITA AVENUE

ALBERT A. WEBB ASSOCIATES  
CIVIL ENGINEERS  
RIVERSIDE, CALIF.

DATE	SCALE	FILE NO.
3-4-52	1"=40'	

CHARLES BRUYING COMPANY  
PLAN PROFILE PLATE A

CHARLES BRUYING COMPANY  
PLAN PROFILE PLATE A

1092