


Diagram of Flush Tank to be built between 7th and 8th Sts.

24 + 115
26 + 183
3 372

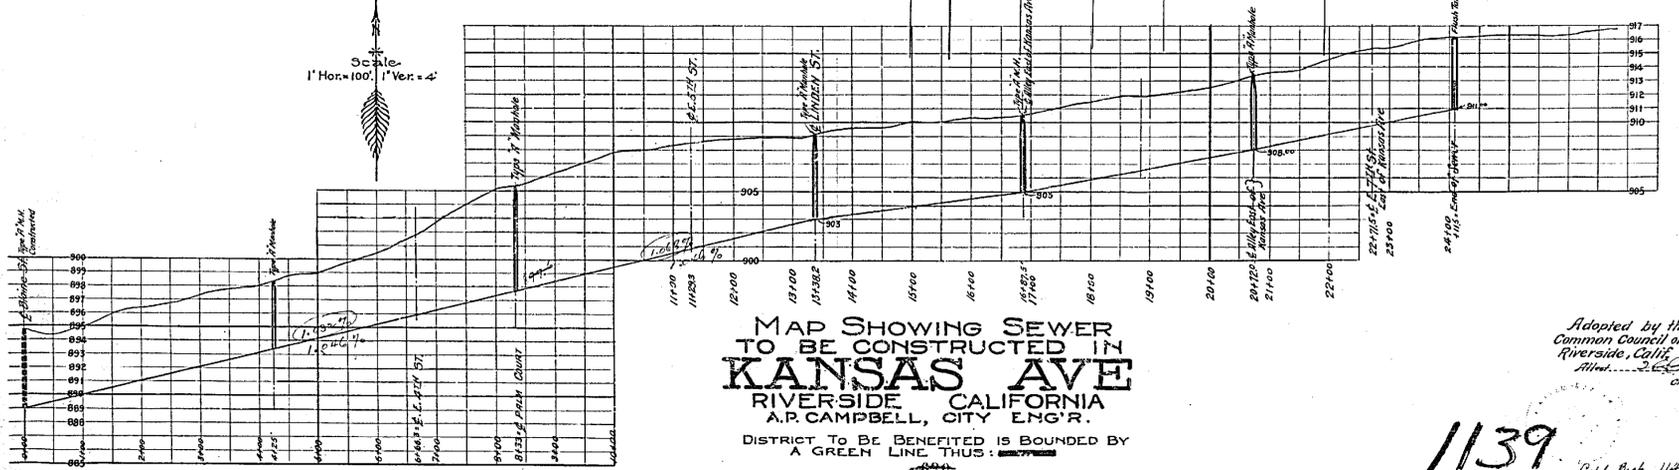

MAP SHOWING SEWER
TO BE CONSTRUCTED IN
KANSAS AVE
RIVERSIDE, CALIFORNIA
A.P. CAMPBELL, CITY ENG'R.
DISTRICT TO BE BENEFITED IS BOUNDED BY
A GREEN LINE THUS: ———

Adopted by the Mayor and
Common Council of the City of
Riverside, Calif., Sept 12, 1912
Attest: _____
City Clerk

1139

Field Book 117 Pg. 56