



PLAN NO. 1464  
 PROJECT NO. 75  
 FOR THE IMPROVEMENT OF  
 STREETER AVE  
 FROM ARLINGTON AVE. TO JURUPA AVE  
 IN THE  
 CITY OF RIVERSIDE, CALIFORNIA

PLAN NO. 1464  
 SHEET 1 OF 5

APPROVED  
 M. IRVINE REG. C.E. 3011  
 CITY ENGINEER

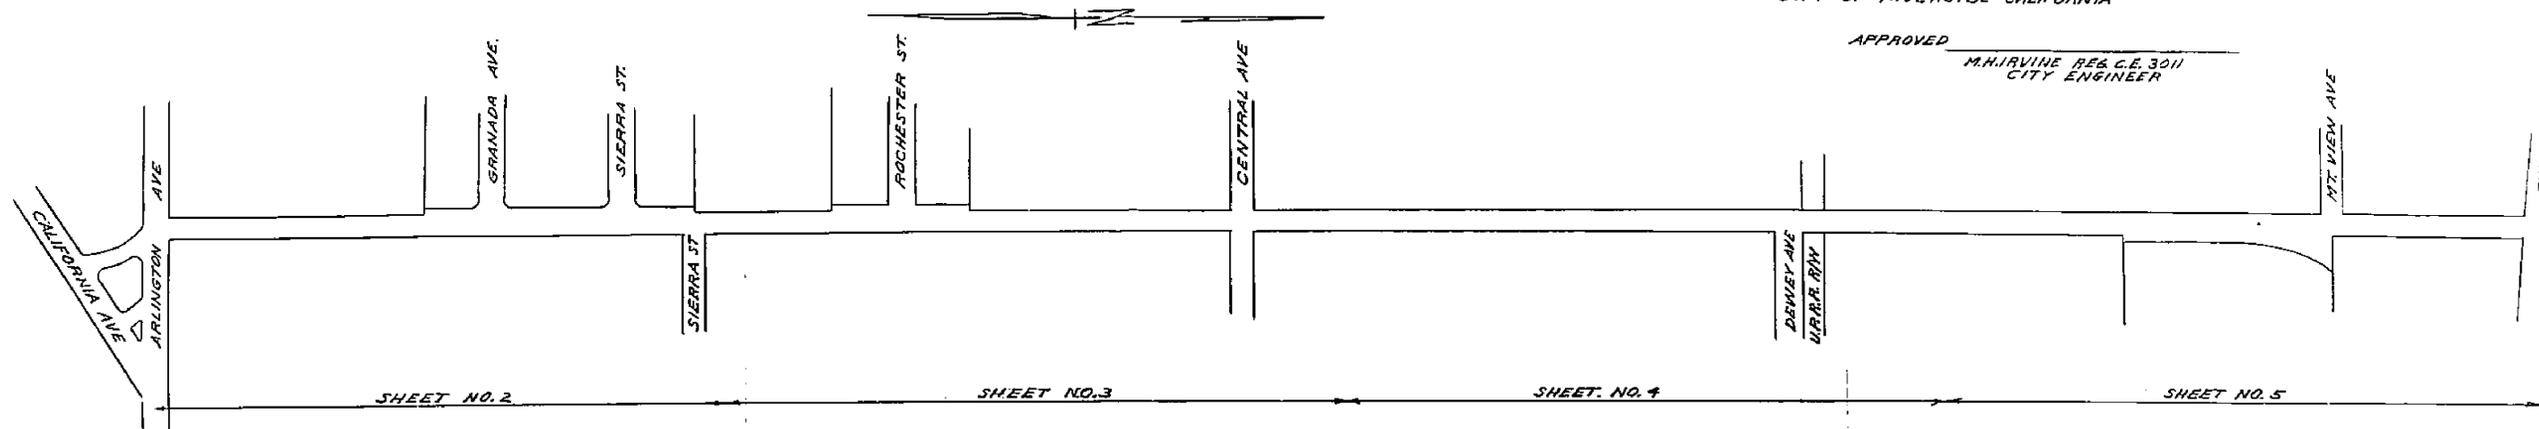

LOCATION AND INDEX PLAN  
 1"=200'

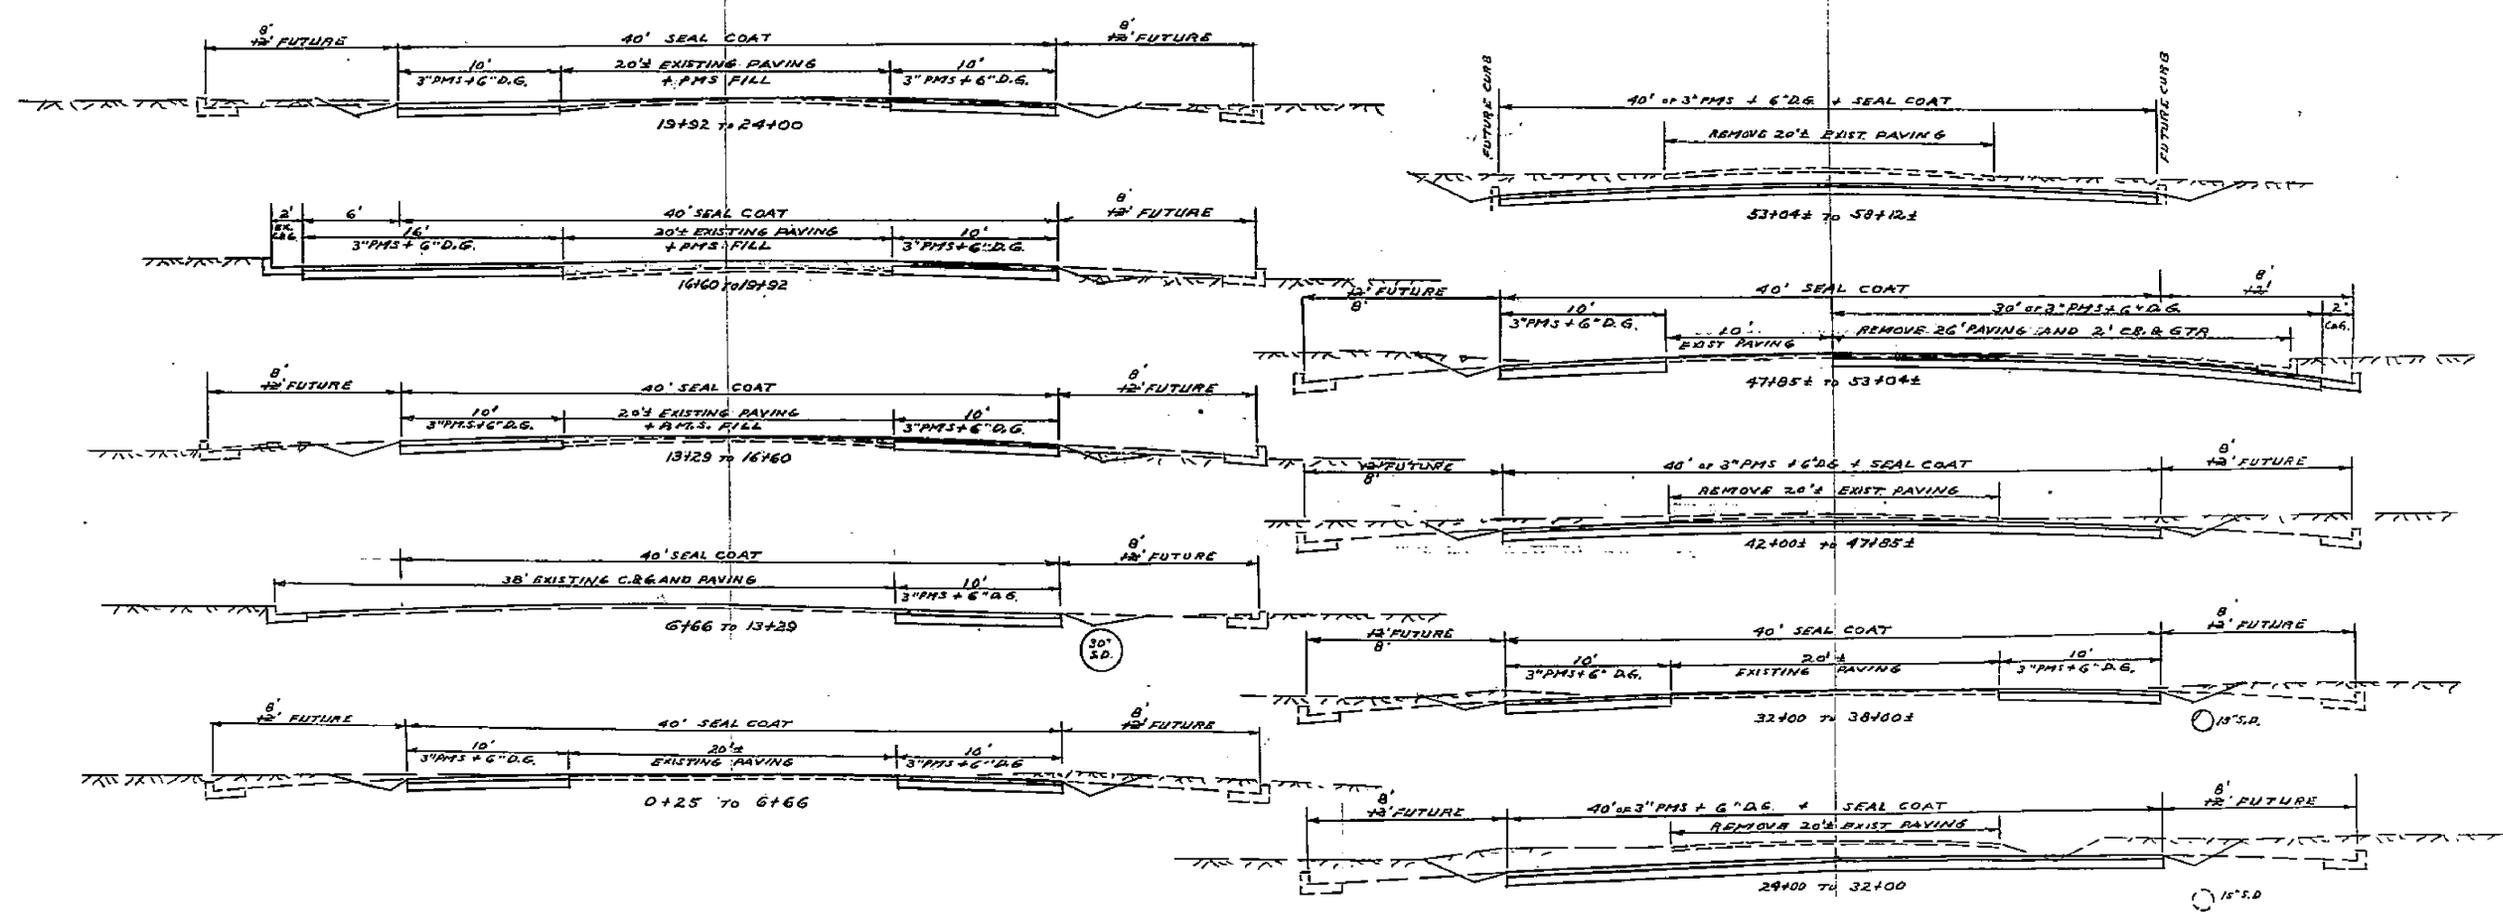

TYPICAL SECTIONS  
 NATURAL SCALE  
 1"=5'

1464

REVISED 7/50



B.M. S+L W. CA  
Streeter Ave. 40' W of Sierra W.  
Elev. 776.581 F.B. 545 P17

B.M. P.K. Nail in Weir Box  
S.W. Cor. Streeter & Central  
Elev. 780.14 F.B. 556 P9, 548-54

Scale - Horizontal 1" = 50'  
Vertical 1" = 5'

Moneta Gardens

ROCHESTER ST.


CENTRAL AVE.

STREETER AVE.

STREETER AVE.


NOTE: ABOVE ALIGNMENT CHECKED  
BY ST. OF WAY CHECKER  
NO. \_\_\_\_\_

NOTE: ABOVE GRADES CHECKED  
BY S. F. POTTS  
STRUCTURE DRAWING OFFICE  
NO. \_\_\_\_\_

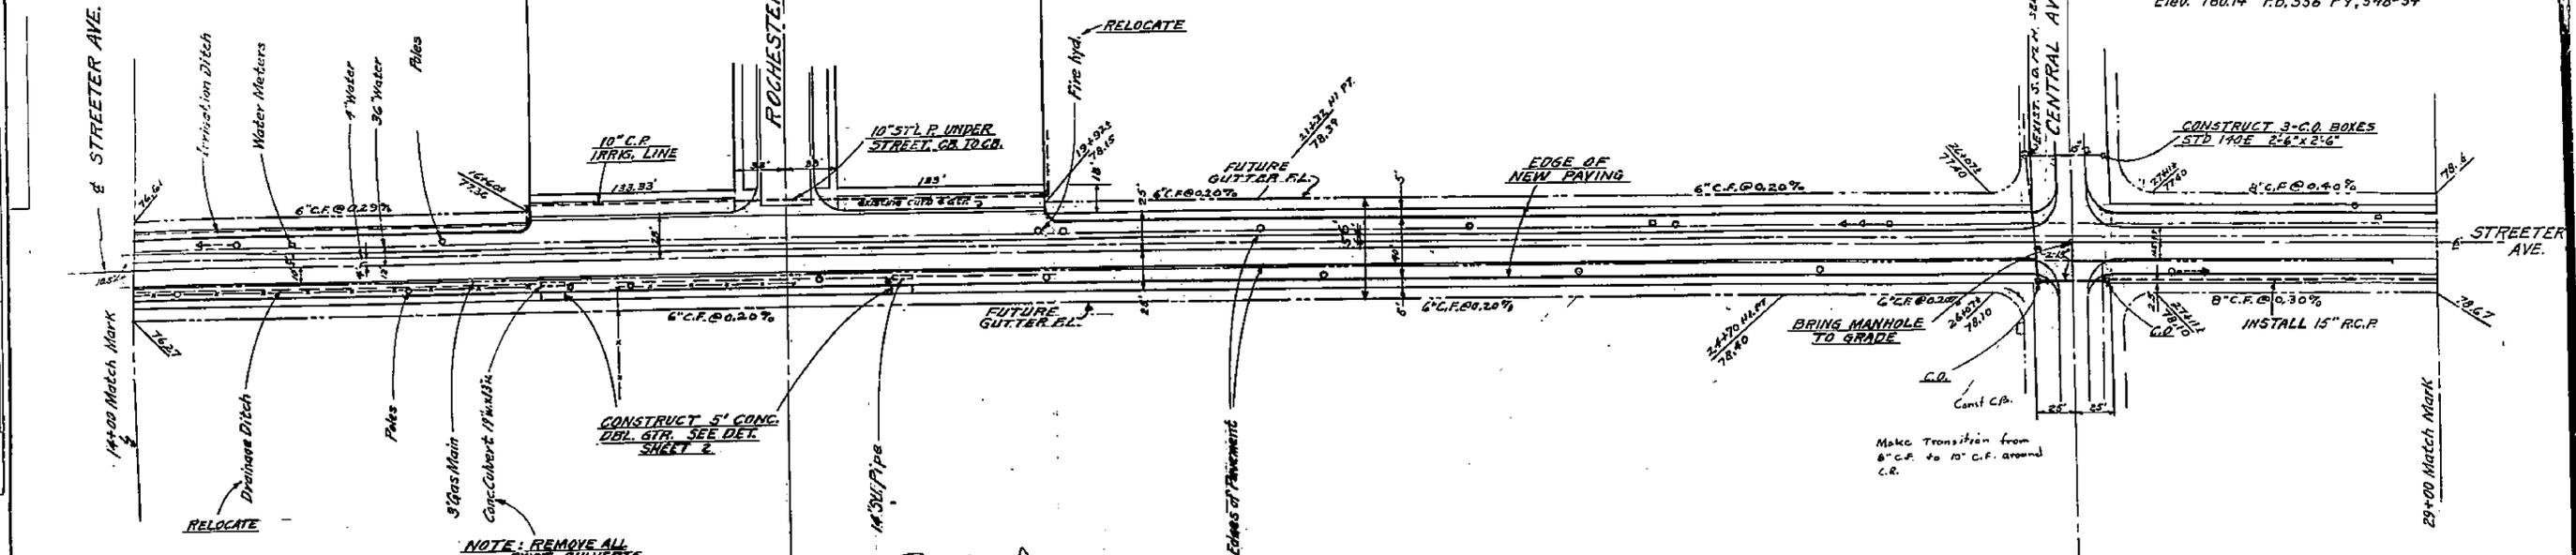

NOTE: REMOVE ALL  
EXIST. CULVERTS

SEE ALSO  
1163, TO INCREASE  
THE CONFUSION

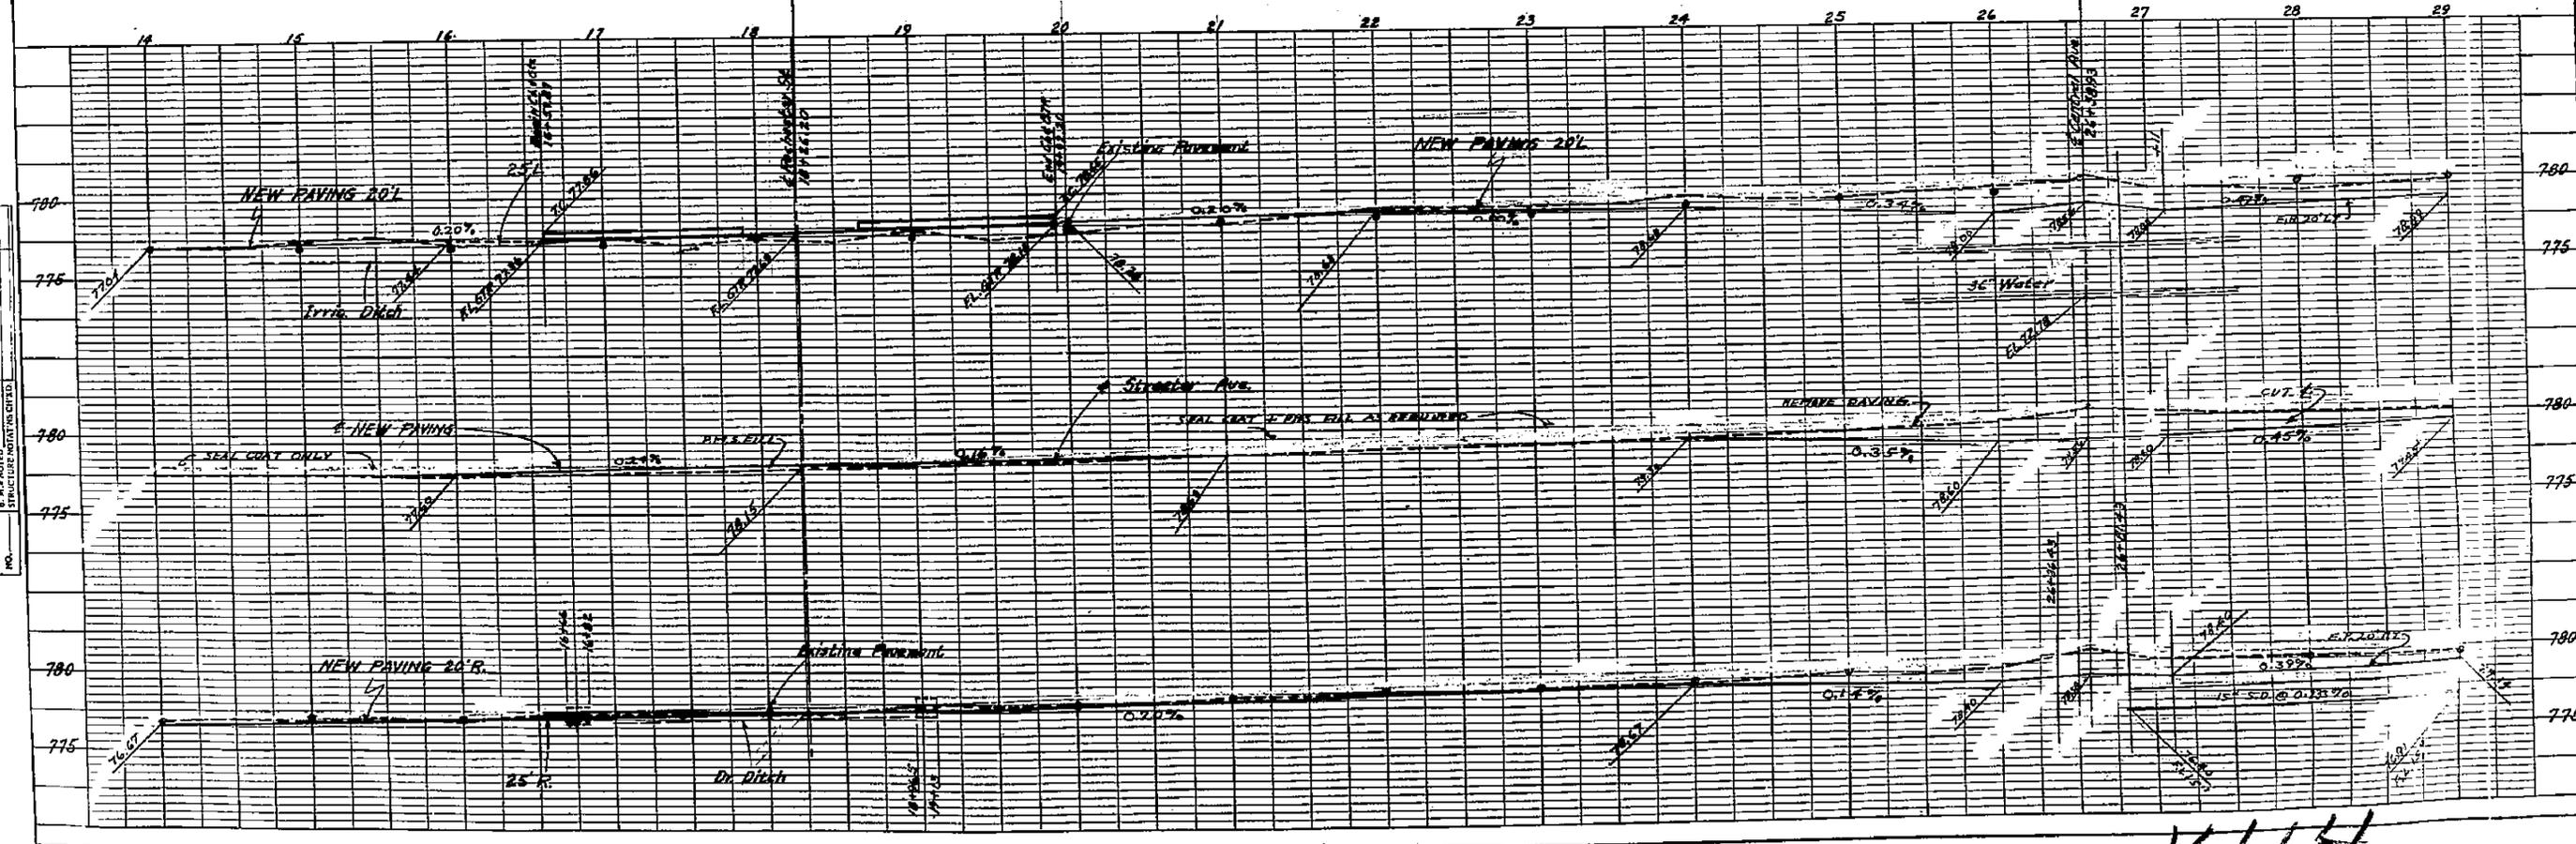

1464





B.M. 'X' On F.H.W. Sign Streeter  
130 S. of Dewey Elev. 184.94  
F.B. 545-66

B.M. S.L. on Cur. C. on  
On # 57 Elev. 78.5  
F.B. 545-66

Scale - Horizontal 1" = 50'  
Vertical 1" = 5'

NOTE: REGRADE MT VIEW  
AVE. AS NECESSARY

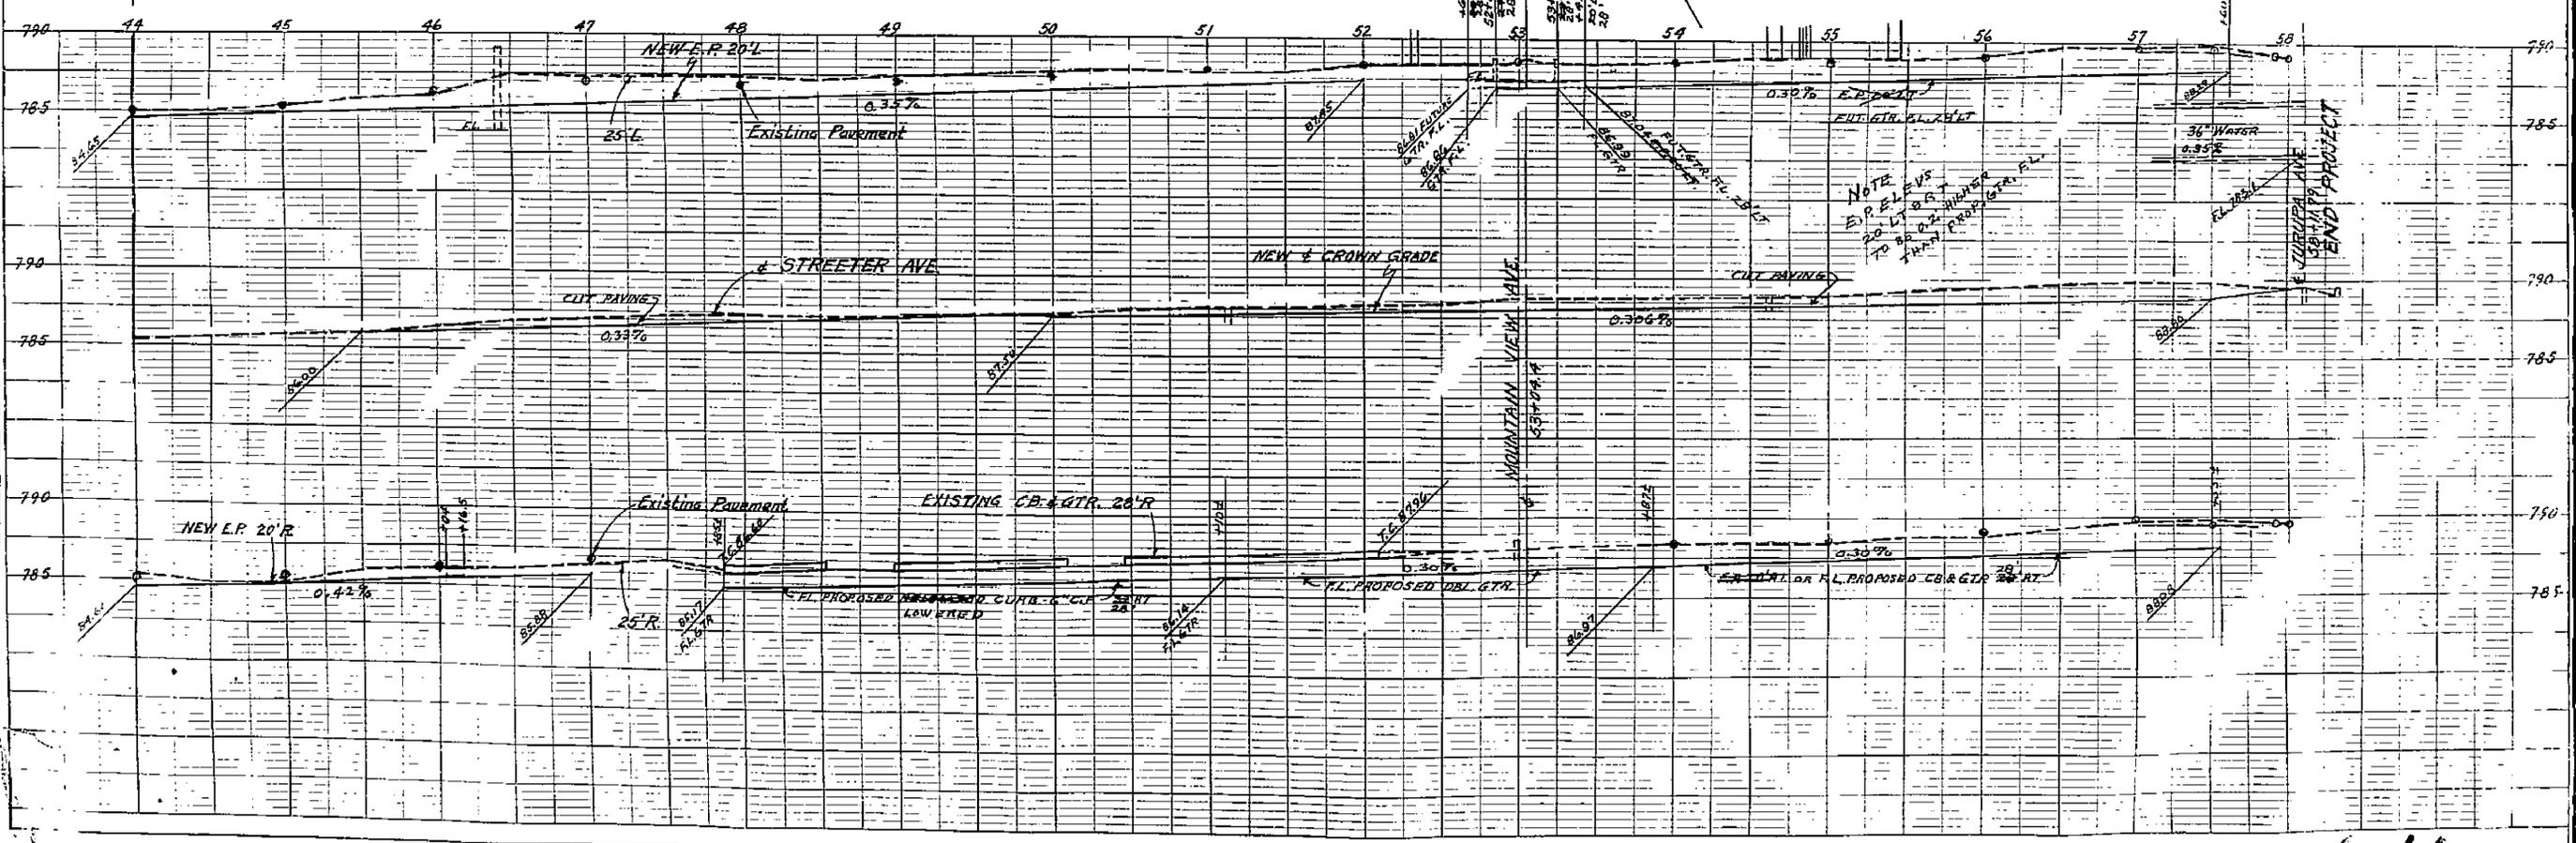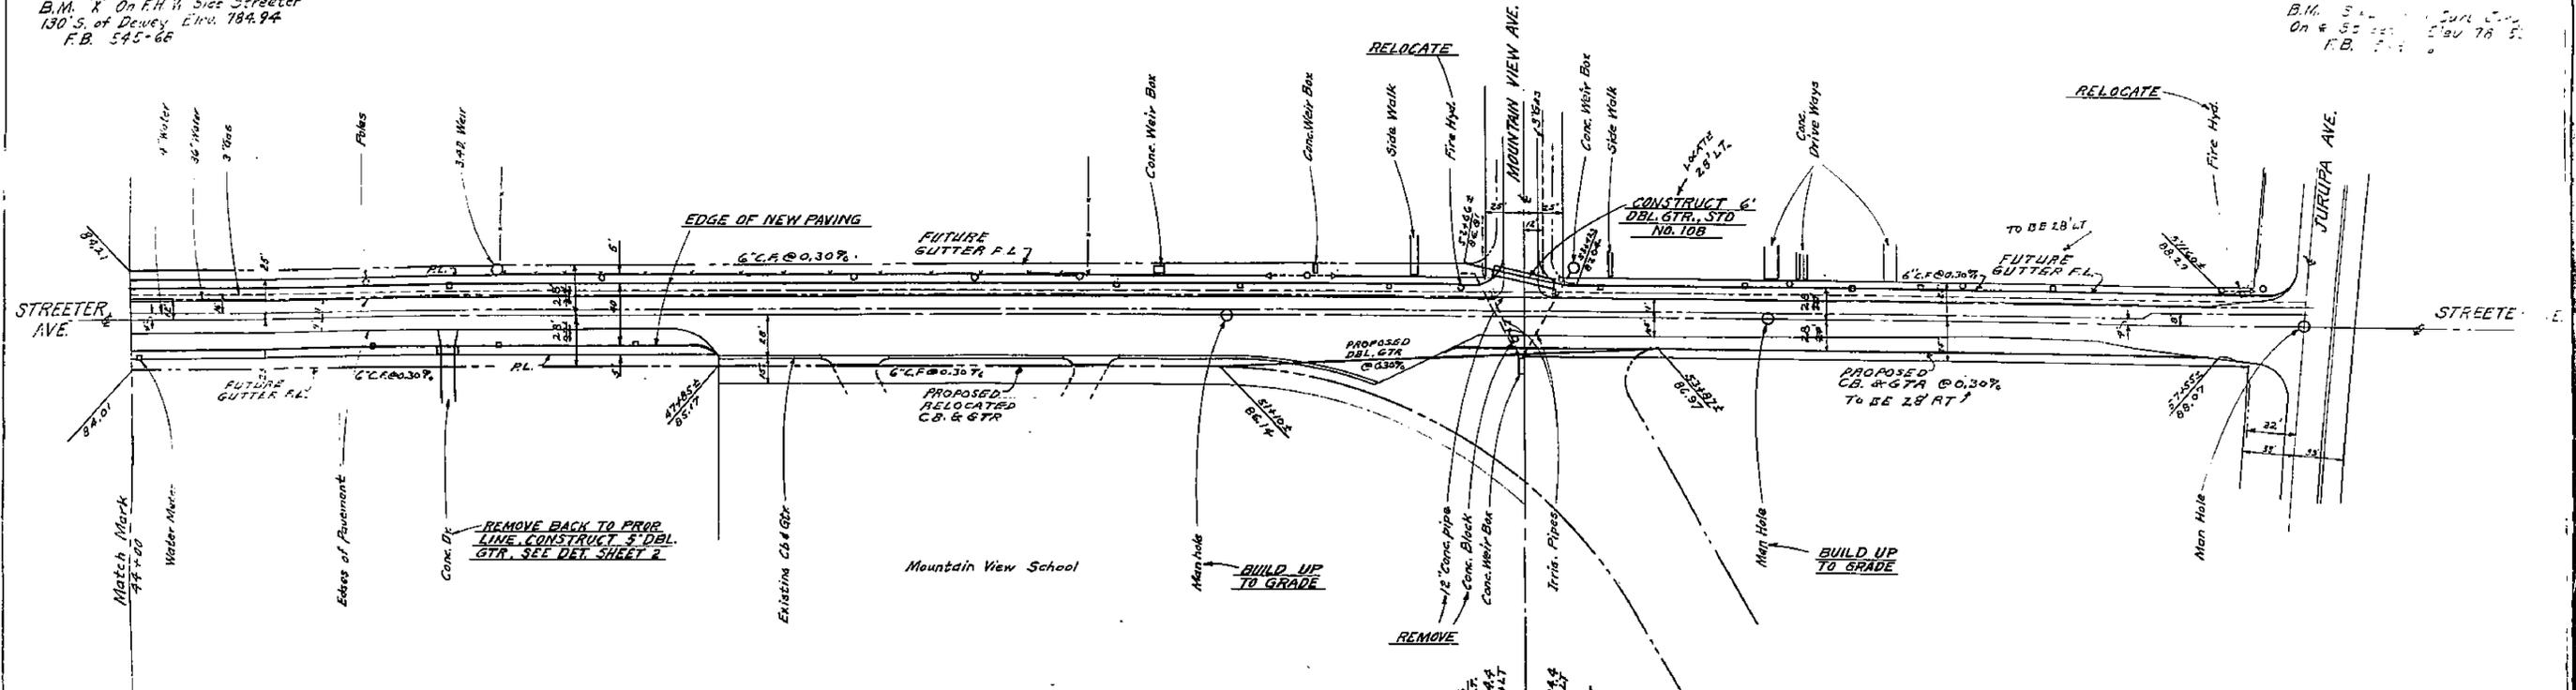

1464