

SAYWARD & EVANS TRACT
M.B. 3/2 SAN BERNARDINO, CO.
POR. LOT 4


ST. FRANCIS HEIGHTS
M.B. 11/41 RIVERSIDE CO.

LOS RANCHITOS

SUB. NO. 2
M.B. 27/69 RIVERSIDE CO.

LOS RANCHITOS SUB.

⊗ ELECTROLIER MARBELITE NO. 41D4 □ PULL BOX, CONCRETE, NO. 5
— CONDUIT 1 INCH MINIMUM - ALL RUNS

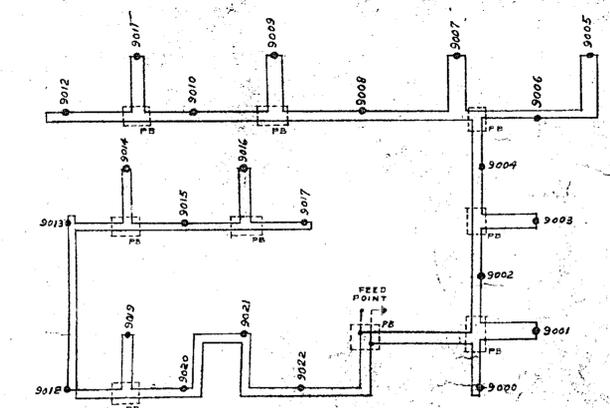



SCHEMATIC WIRING DIAGRAM
NO SCALE

NOTES
LIGHTING STANDARDS ARE MARBELITE NO. 41D4 OR EQUAL
LUMINAIRES - WESTINGHOUSE TYPE AK-10 OR EQUAL
LAMPS - INCANDESCENT - 2500 LUMENS
FIELD ADJUSTMENT OF LIGHT STANDARD LOCATIONS SHALL BE MADE BY ENGINEER TO ESTABLISH A MINIMUM CLEARANCE OF 10' & STANDARD TO DRIVEWAY
FULL BOXES SHALL BE LOCATED CLEAR OF TRAFFIC AREAS
REFERENCES
MISCELLANEOUS DETAILS RESIDENTIAL STREET LIGHTS DWG. LF-11022
OPERATIONS MANUAL STREET LIGHTS


1541

REVISIONS		CITY OF RIVERSIDE, CALIFORNIA DEPARTMENT OF PUBLIC WORKS	
MARK	DATE	DESCRIPTION	


DESIGNED BY D.C.	ENGINEER BY R.F. [Signature]	BY R.F. [Signature]	PLAN NUMBER 1541
DRAWN BY R.F. [Signature]	APPROVED BY Hall M. [Signature]	DATE 10-25-55	SHEET 1 OF 3

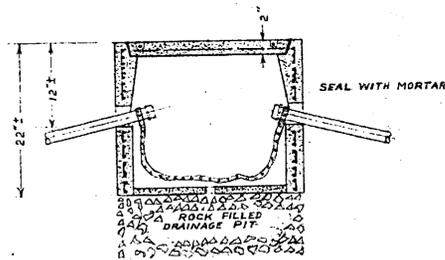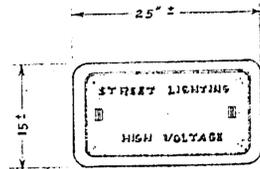

PULL BOX DETAILS
SCALE 1/4 INCH = 1 FOOT

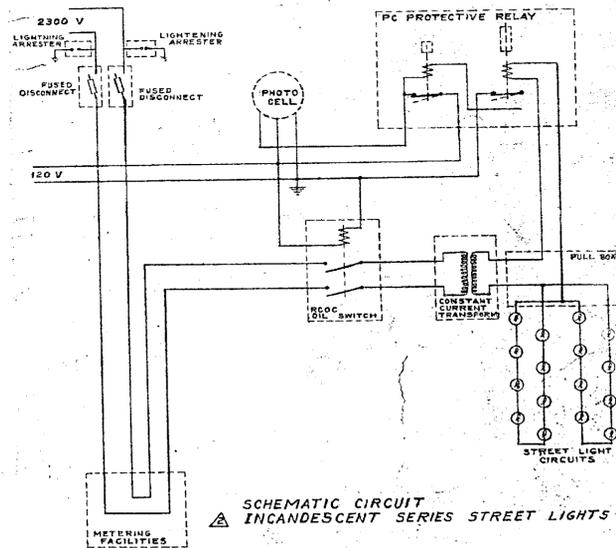


SCHEMATIC CIRCUIT
INCANDESCENT SERIES STREET LIGHTS

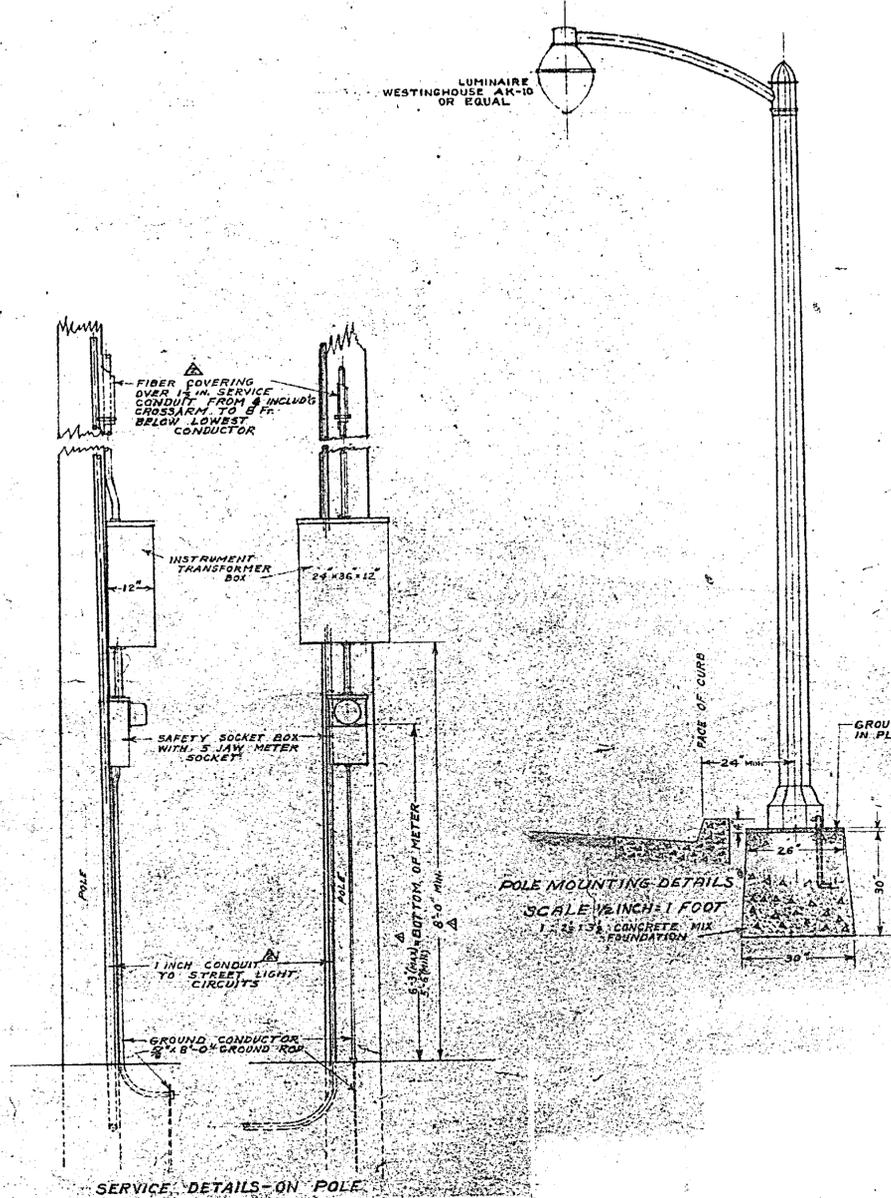


SERVICE DETAILS-ON POLE

POLE MOUNTING DETAILS
SCALE 1/4 INCH = 1 FOOT

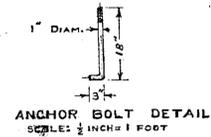

ANCHOR BOLT DETAIL
SCALE 1/2 INCH = 1 FOOT

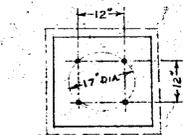


SET FOUR 1"x18"x3" ANCHOR BOLTS
ON 17" DIAMETER CIRCLE-BOLTS
MUST PROJECT 3" ABOVE FOUNDATION

1541

REVISIONS		CITY OF RIVERSIDE COUNTY DEPARTMENT OF PUBLIC WORKS
NO.	DATE	
		LOS RANCHITOS LIGHTING IMPROVEMENT DISTRICT
DESIGNED BY	R.C.	PLAN NUMBER 1541
DRAWN BY	T.J.	
RECOMMENDED BY	J. J. [Signature]	10-25-55 SHEET 2 OF 3


ST. FRANCIS HEIGHTS

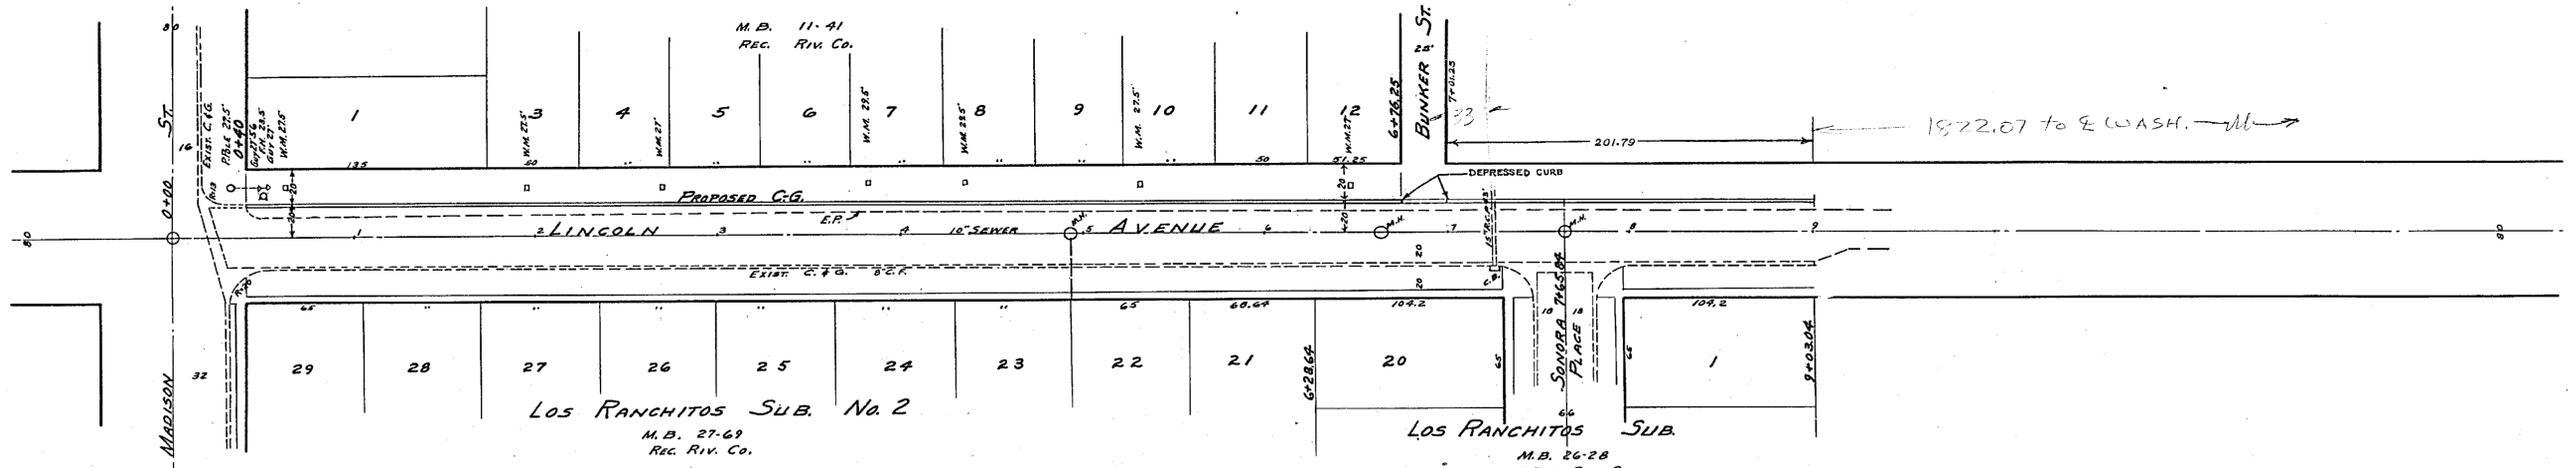

B.M. ELEV. 893.26 S&L IN W.C.B. MADISON AT N. P/L LINCOLN

EXIST. C.G. & PR. FROM PLAN #1105 STA. 6+50 TO 9+00+

F.B. 567-71

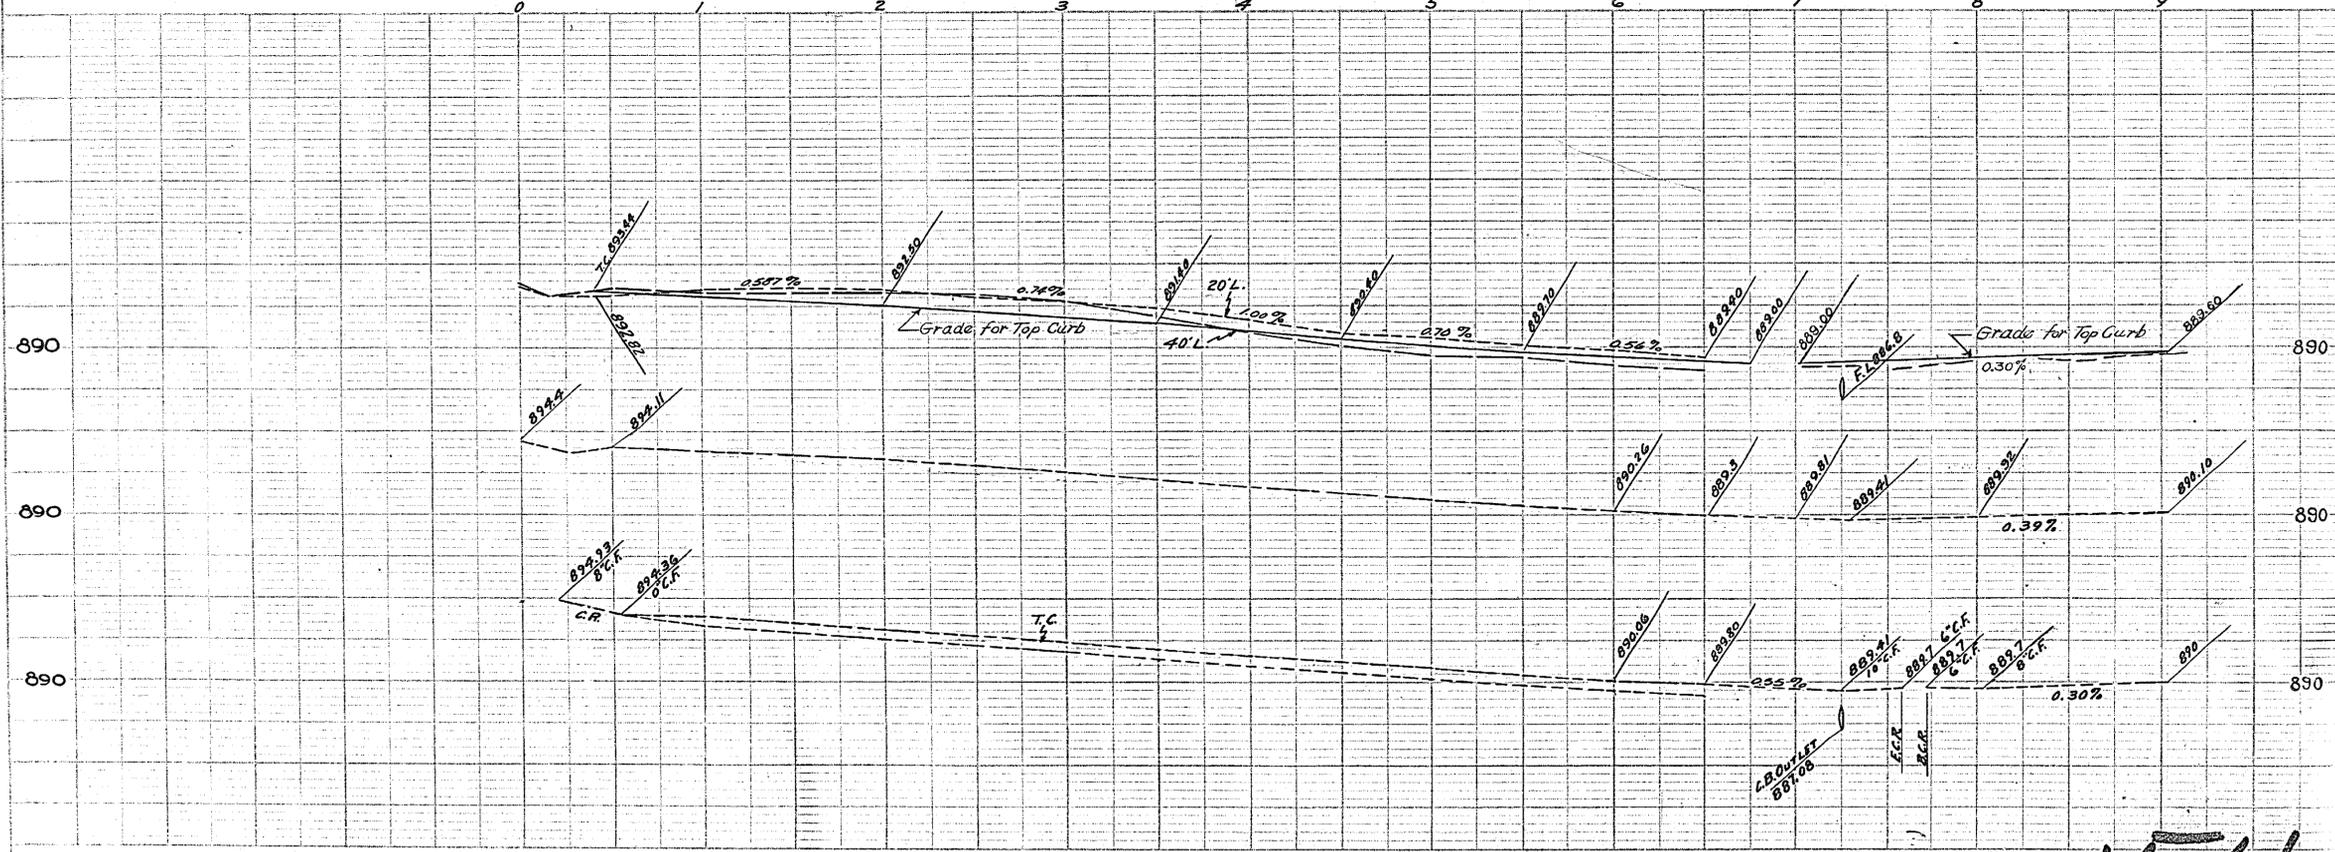

REVISIONS			CITY OF RIVERSIDE CALIFORNIA DEPARTMENT OF PUBLIC WORKS
MARK	DATE	DESCRIPTION	
			LOS RANCHITOS LIGHTING IMPROVEMENT DISTRICT

DESIGNED BY <i>L.S.W.</i>	CHECKED BY <i>[Signature]</i>	APPROVED BY <i>[Signature]</i>	PLAN NUMBER 1541
DRAWN BY <i>GO</i>	RECOMMENDED BY <i>[Signature]</i>	DIRECTOR OF PUBLIC WORKS	SHEET 3 OF 3
ASSISTANT CITY ENGINEER		DATE 10-25-55	

1541

ASSESSMENT NO. 420

DIAGRAM

EXHIBITING LOS RANCHITOS LIGHTING IMPROVEMENT DISTRICT

IN THE CITY OF RIVERSIDE ON WHICH WORK HAS BEEN DONE UNDER THE OFFICIAL CONTRACT OF THE SUPERINTENDENT OF STREETS OF SAID CITY WITH C.E. SEYMOUR DATED MAR. 13, 1956 FOR THE CONSTRUCTION OF AN ORNAMENTAL LIGHTING SYSTEM AND CONCRETE CURB AND GUTTER AS IS MORE PARTICULARLY DESCRIBED IN SAID CONTRACT TO WHICH REFERENCE IS HEREBY MADE FOR FURTHER PARTICULARS; SAID DIAGRAM ALSO SHOWS THE RELATIVE LOCATION OF EACH LOT PORTION OF LOT PIECE OR PARCEL OF LAND ASSESSED FOR THE WORK DONE NUMBERED IN ORDER TO CORRESPOND TO THE RED INK NUMBERS IN THE ASSESSMENT HEREIN FIGURES NEXT TO PROPERTY LINES SHOW LENGTH OF SAID LINES IN FEET. THE MARK (') MEANS FEET. PROPERTY LINES THAT DIFFER FROM THE RECORDED SUBDIVISIONS ARE SHOWN BY BROKEN LINES. THE DISTRICT BENEFITED IS BOUNDED BY A HEAVY DASHED LINE PROPERTY COVERED BY THIS ASSESSMENT IS SHOWN ON THE FOLLOWING RECORDED MAPS:

- LOS RANCHITOS SUBDIVISION REC. M.B. 26/27-28 RIV. CO.
- LOS RANCHITOS SUBDIVISION NO. 2 REC. M.B. 27/69 RIV. CO.
- SAYWARD AND EVANS TRACT REC. M.B. 3/2 S.B. CO.
- ST. FRANCES HEIGHTS REC. M.B. 11/41 RIV. CO.

HEREIN THE LEGEND OF THE DIFFERENT KINDS OF WORK PERFORMED IS SHOWN AS FOLLOWS:

CONCRETE CURB AND GUTTER 

ORNAMENTAL LIGHTING SYSTEM 

CITY ENGINEER OF THE CITY OF RIVERSIDE THE FOLLOWING IS A STATEMENT OF AMOUNTS OF DIFFERENT KINDS OF WORK DONE BY C.E. SEYMOUR UNDER CONTRACT DATED MAR. 13 1956 PURSUANT TO RESOLUTION OF INTENTION NO. 7003 ADOPTED BY THE CITY COUNCIL OF THE CITY OF RIVERSIDE ON THE 6TH DAY OF DEC. 1955

863.10 LIN. FT. CONCRETE CURB AND GUTTER LIGHTING SYSTEM COMPLETE

AT SAID CITY OF RIVERSIDE THIS 18TH DAY OF JUNE 1956

STREET SUPERINTENDENT OF THE CITY OF RIVERSIDE

I HEREBY CERTIFY THAT THE ABOVE WORK WAS DONE IN ACCORDANCE WITH LINES AND GRADES FURNISHED BY ME AND THAT THE DIAGRAM OF THE ASSESSMENT DISTRICT FOR THE SAME IS CORRECT.

CITY ENGINEER OF THE CITY OF RIVERSIDE


RECORDED AT 11:05 O'CLOCK AM THIS 15TH DAY OF AUGUST 1956

SUPPLEMENT OF STREETS OF THE CITY OF RIVERSIDE

~~1541~~ 1541

1541

1541

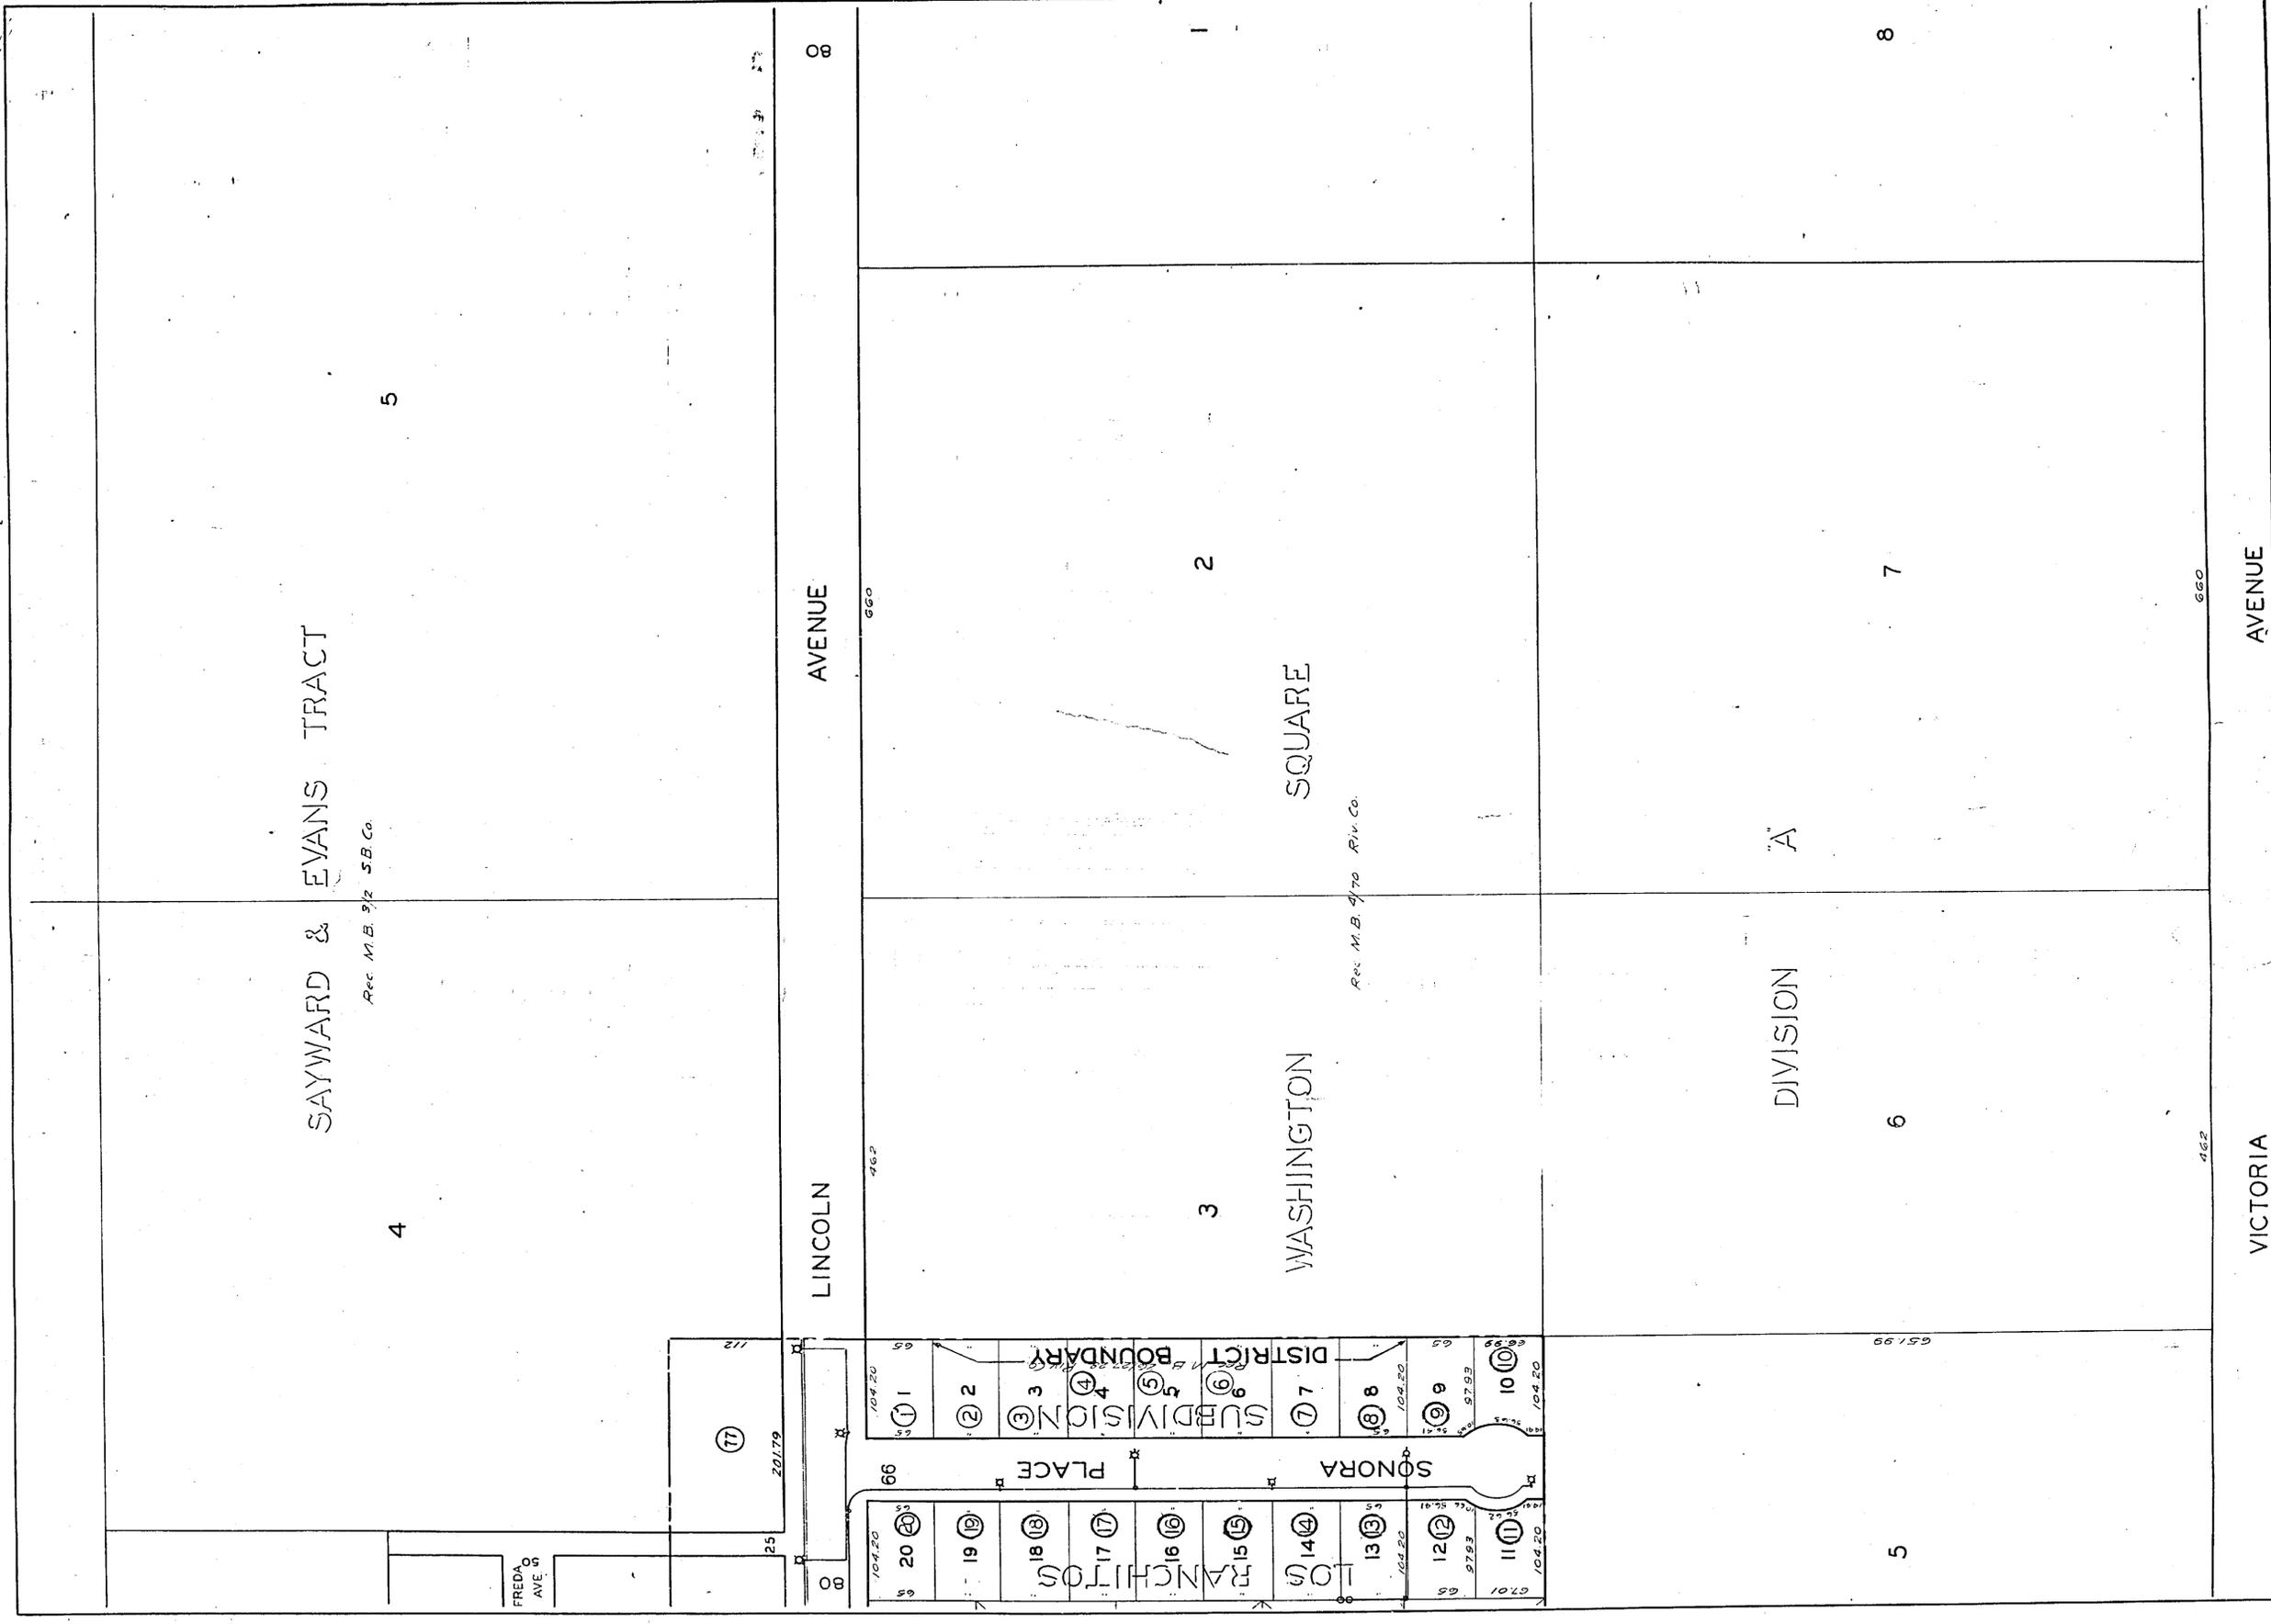

SAYWARD & EVANS TRACT

Rec. M.B. 9/2 S.B. Co.

4

5

LINCOLN AVENUE

LINCOLN AVENUE

WASHINGTON SQUARE

WASHINGTON SQUARE

3

2

Rec. M.B. 9/20 R.V. Co.

DIVISION A

DIVISION A

5

6


7

8

VICTORIA AVENUE

VICTORIA AVENUE

(7)

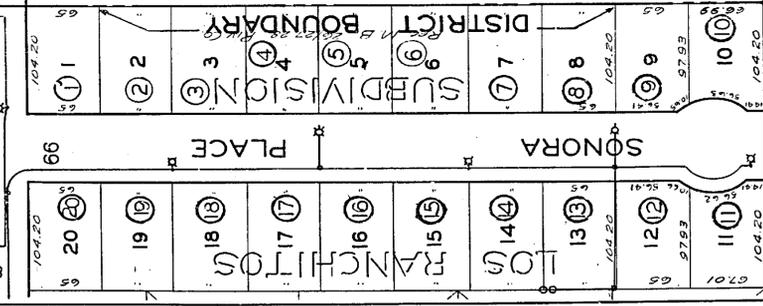

1541

268

1541