


PLAN & PROFILE NO. 180 FOR THE IMPROVEMENT OF WITT AVENUE CITY OF RIVERSIDE



FB 480-35
SCALE HOR. 1 IN. = 50 FT.
VERT. 1 IN. = 5 FT.

APPROVED *M. K. Swine*
CITY ENGINEER
M.H. IRVINE REG. CE. 3011


DETAIL OF CLEANOUT

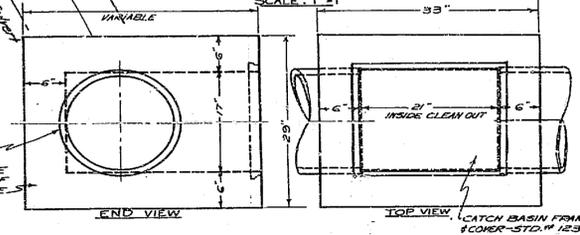

NOTE: B.M. SPIKE & LEAD IN S.W. CORNER OF CONCRETE CULVERT IN MAIN STREET NEAR WITT AVENUE - ASSUMED ELEVATION 10000

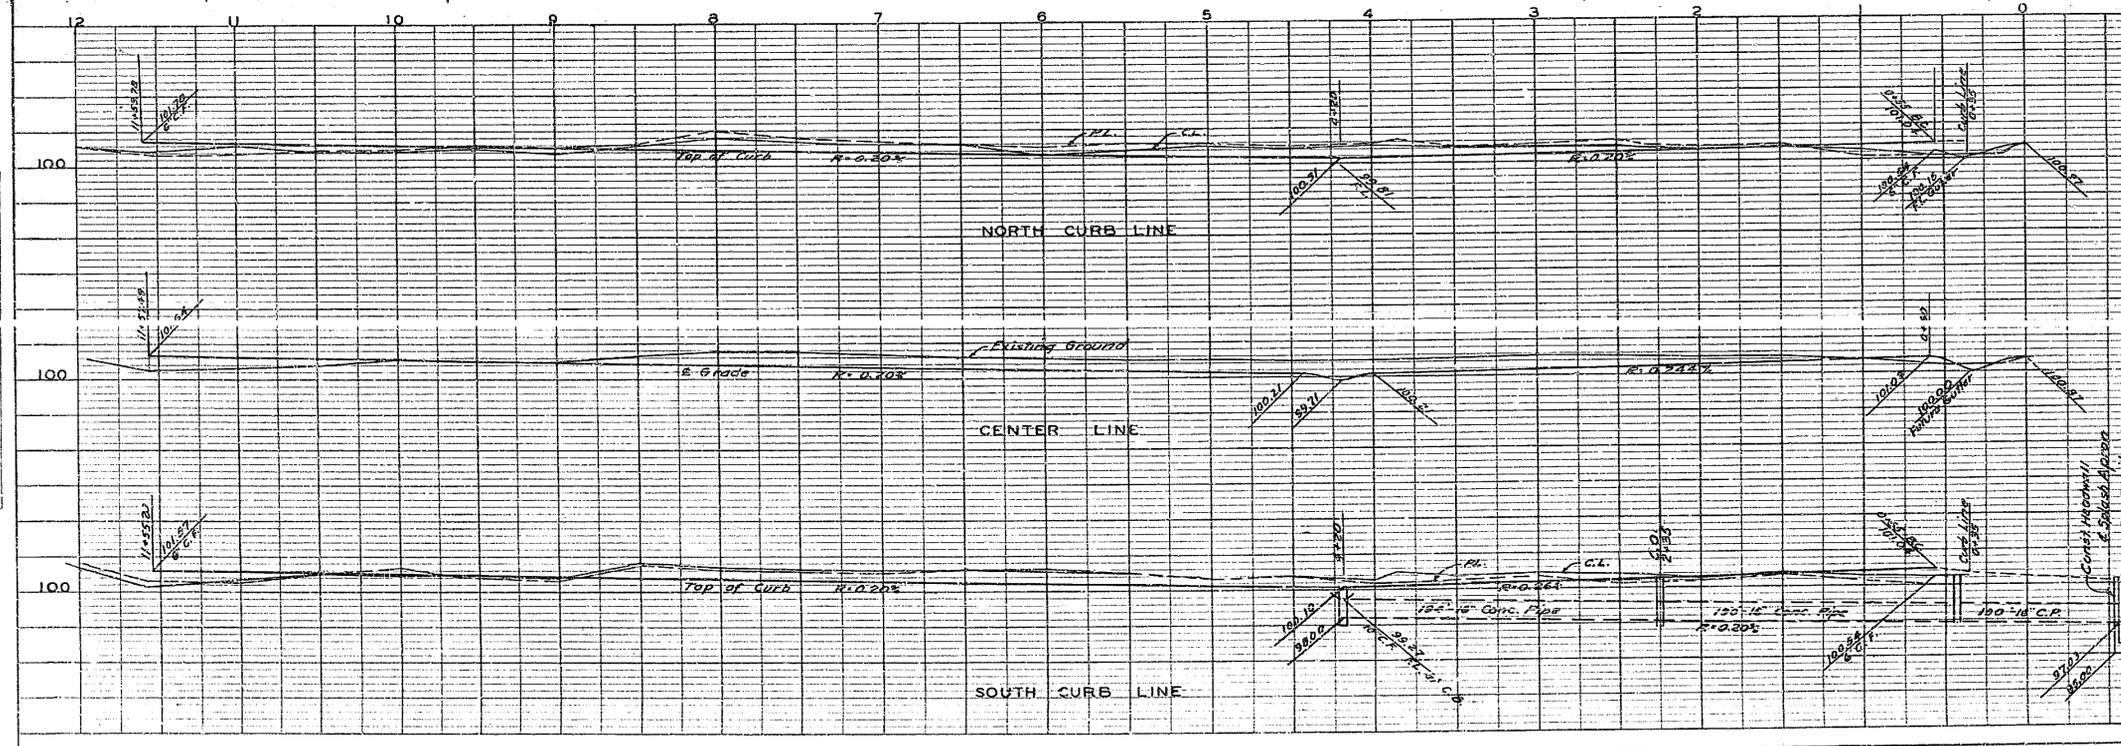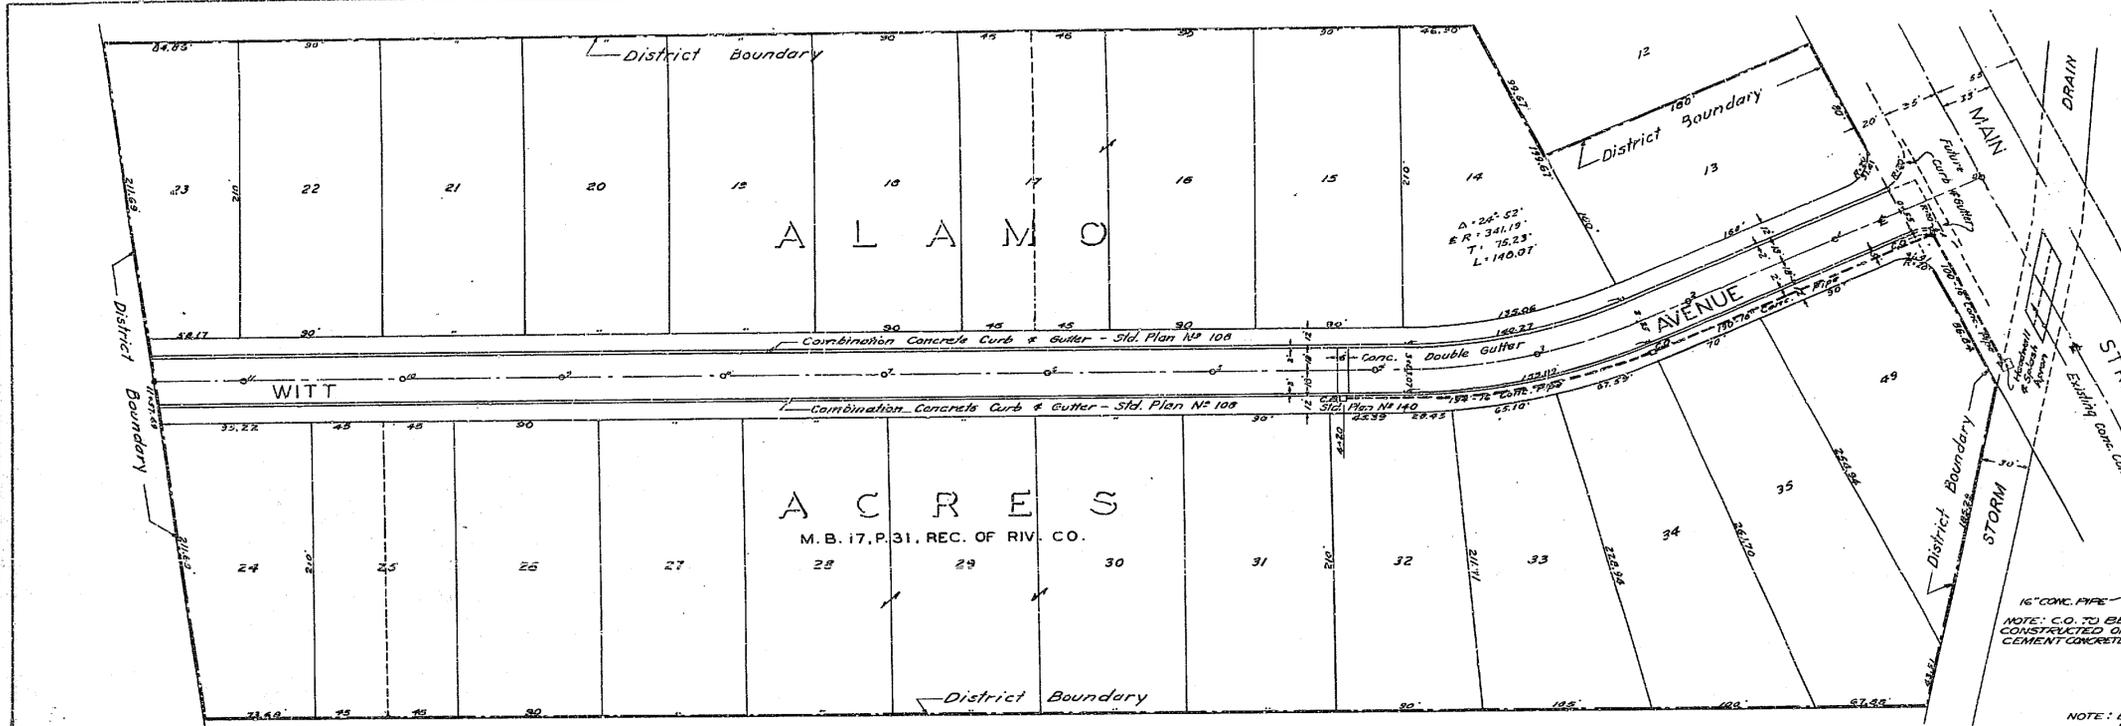

DETAILS OF HEADWALL AND APRON

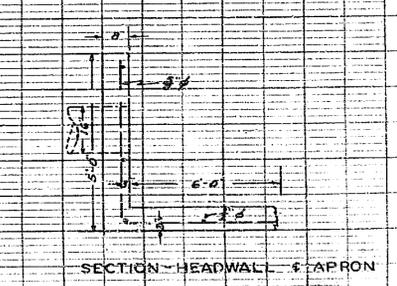

180

DATE	
BY	
PLAN	
REVISIONS	
NOTE BOOK	
ALIGNMENT CHECKED	
INT. OF WITT CHECKED	
NO.	

DATE	
BY	
PROFILE	
REVISIONS	
NOTE BOOK	
GRADES CHECKED	
NO.	

DIAGRAM

EXHIBITING WITT AVENUE IMPROVEMENT DISTRICT

IN THE CITY OF RIVERSIDE ON WHICH WORK HAS BEEN DONE UNDER MY OFFICIAL CONTRACT AS SUPERINTENDENT OF STREETS OF SAID CITY WITH THE HOGAN COMPANY DATED MARCH 20, 1951

FOR THE CONSTRUCTION OF COMBINATION CURBS & GUTTERS, DOUBLE GUTTER, CATCH BASIN, 16" CONCRETE PIPE, CLEANOUTS, & HEADWALL & SPLASH APRON, AS IS MORE PARTICULARLY DESCRIBED IN SAID CONTRACT TO WHICH REFERENCE IS HEREBY MADE FOR FURTHER PARTICULARS, SAID DIAGRAM ALSO SHOWS THE RELATIVE LOCATION OF EACH LOT PORTION OF LOT, PIECE OR PARCEL OF LAND ASSESSED FOR THE WORK DONE NUMBERED IN CIRCLES TO CORRESPOND TO THE RED INK NUMBERS IN THE ASSESSMENT

HEREIN FIGURES NEXT TO PROPERTY LINES SHOW LENGTH OF SAID LINES IN FEET. THE MARK (1) MEANS FEET. PROPERTY LINES THAT DIFFER FROM THE RECORDED SUBDIVISIONS ARE SHOWN BY BROKEN LINES. THE DISTRICT BENEFITED IS BOUNDED BY A HEAVY DASHED LINE

PROPERTY COVERED BY THIS ASSESSMENT IS SHOWN ON THE FOLLOWING RECORDED MAPS:

ALAMO ACRES - MB.17 - PG.31 REC. RIV. CO.

I HEREBY CERTIFY THAT THIS ASSESSMENT DIAGRAM WAS APPROVED BY THE CITY COUNCIL OF THE CITY OF RIVERSIDE AT A MEETING THEREOF HELD ON THE 19 DAY OF

CITY CLERK OF THE CITY OF RIVERSIDE.

HEREIN THE LEGEND OF THE DIFFERENT KINDS OF WORK PERFORMED IS SHOWN AS FOLLOWS:

- COMBINATION CURB & GUTTER
- DOUBLE GUTTER
- 16" CONCRETE PIPE
- CATCH BASIN
- CLEANOUT
- HEADWALL & SPLASH APRON

SUPERINTENDENT OF STREETS OF THE CITY OF RIVERSIDE THE FOLLOWING IS A STATEMENT OF AMOUNTS OF DIFFERENT KINDS OF WORK DONE BY THE HOGAN COMPANY UNDER CONTRACT DATED MARCH 20, 1951 PURSUANT TO RESOLUTION OF INTENTION NO 4984 ADOPTED BY THE CITY COUNCIL OF THE CITY OF RIVERSIDE ON THE 16TH DAY OF JANUARY, 1951

COMBINATION CURB & GUTTERS	2203.6 LIN. FT.
DOUBLE GUTTER	192 SQ. FT.
16" CONCRETE PIPE	484.05 LIN. FT.
CATCH BASIN	1
CLEANOUTS	2
HEADWALL & SPLASH APRON	1

AT SAID CITY OF RIVERSIDE THIS DAY OF

SUPERINTENDENT OF STREETS OF THE CITY OF RIVERSIDE.

I HEREBY CERTIFY THAT THE ABOVE WORK WAS DONE IN ACCORDANCE WITH LINES AND GRADES FURNISHED BY ME AND THAT THE DIAGRAM OF THE ASSESSMENT DISTRICT FOR THE SAME IS CORRECT.

CITY ENGINEER OF THE CITY OF RIVERSIDE

RECORDED AT O'CLOCK M THIS DAY OF

SUPERINTENDENT OF STREETS OF THE CITY OF RIVERSIDE.




Scale = 1" = 100'

CITY LIMITS

42

43

44

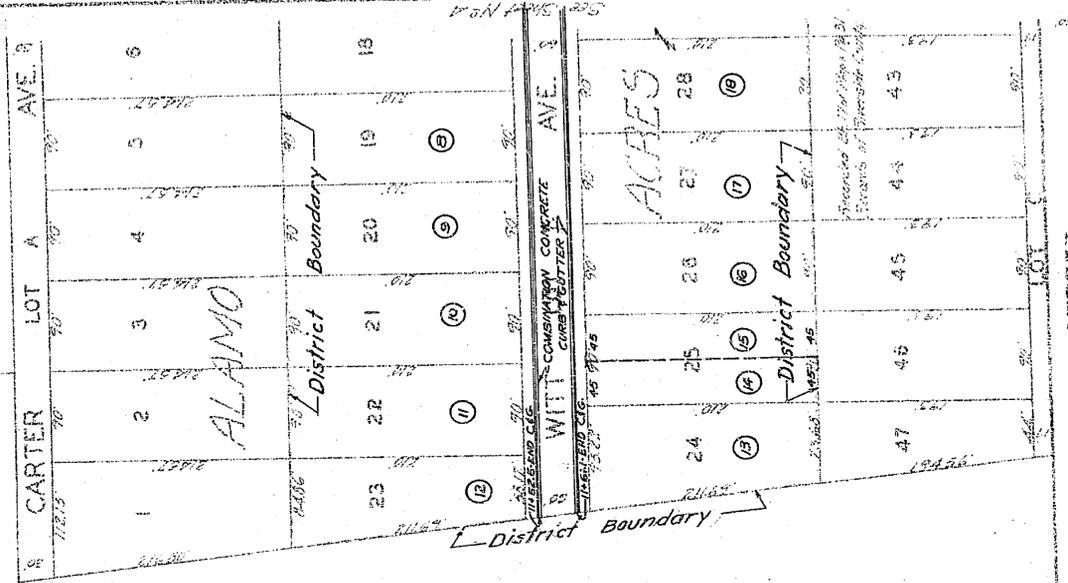

39

40

38

ALAMO

ACHES

SANTA ANA

STREET

28

29

30

TRACT

32

Recorded Plat of Survey No. 63
Records of Alameda County

City Street Map


180

180



Scale 1" = 100'

CITY LIMITS

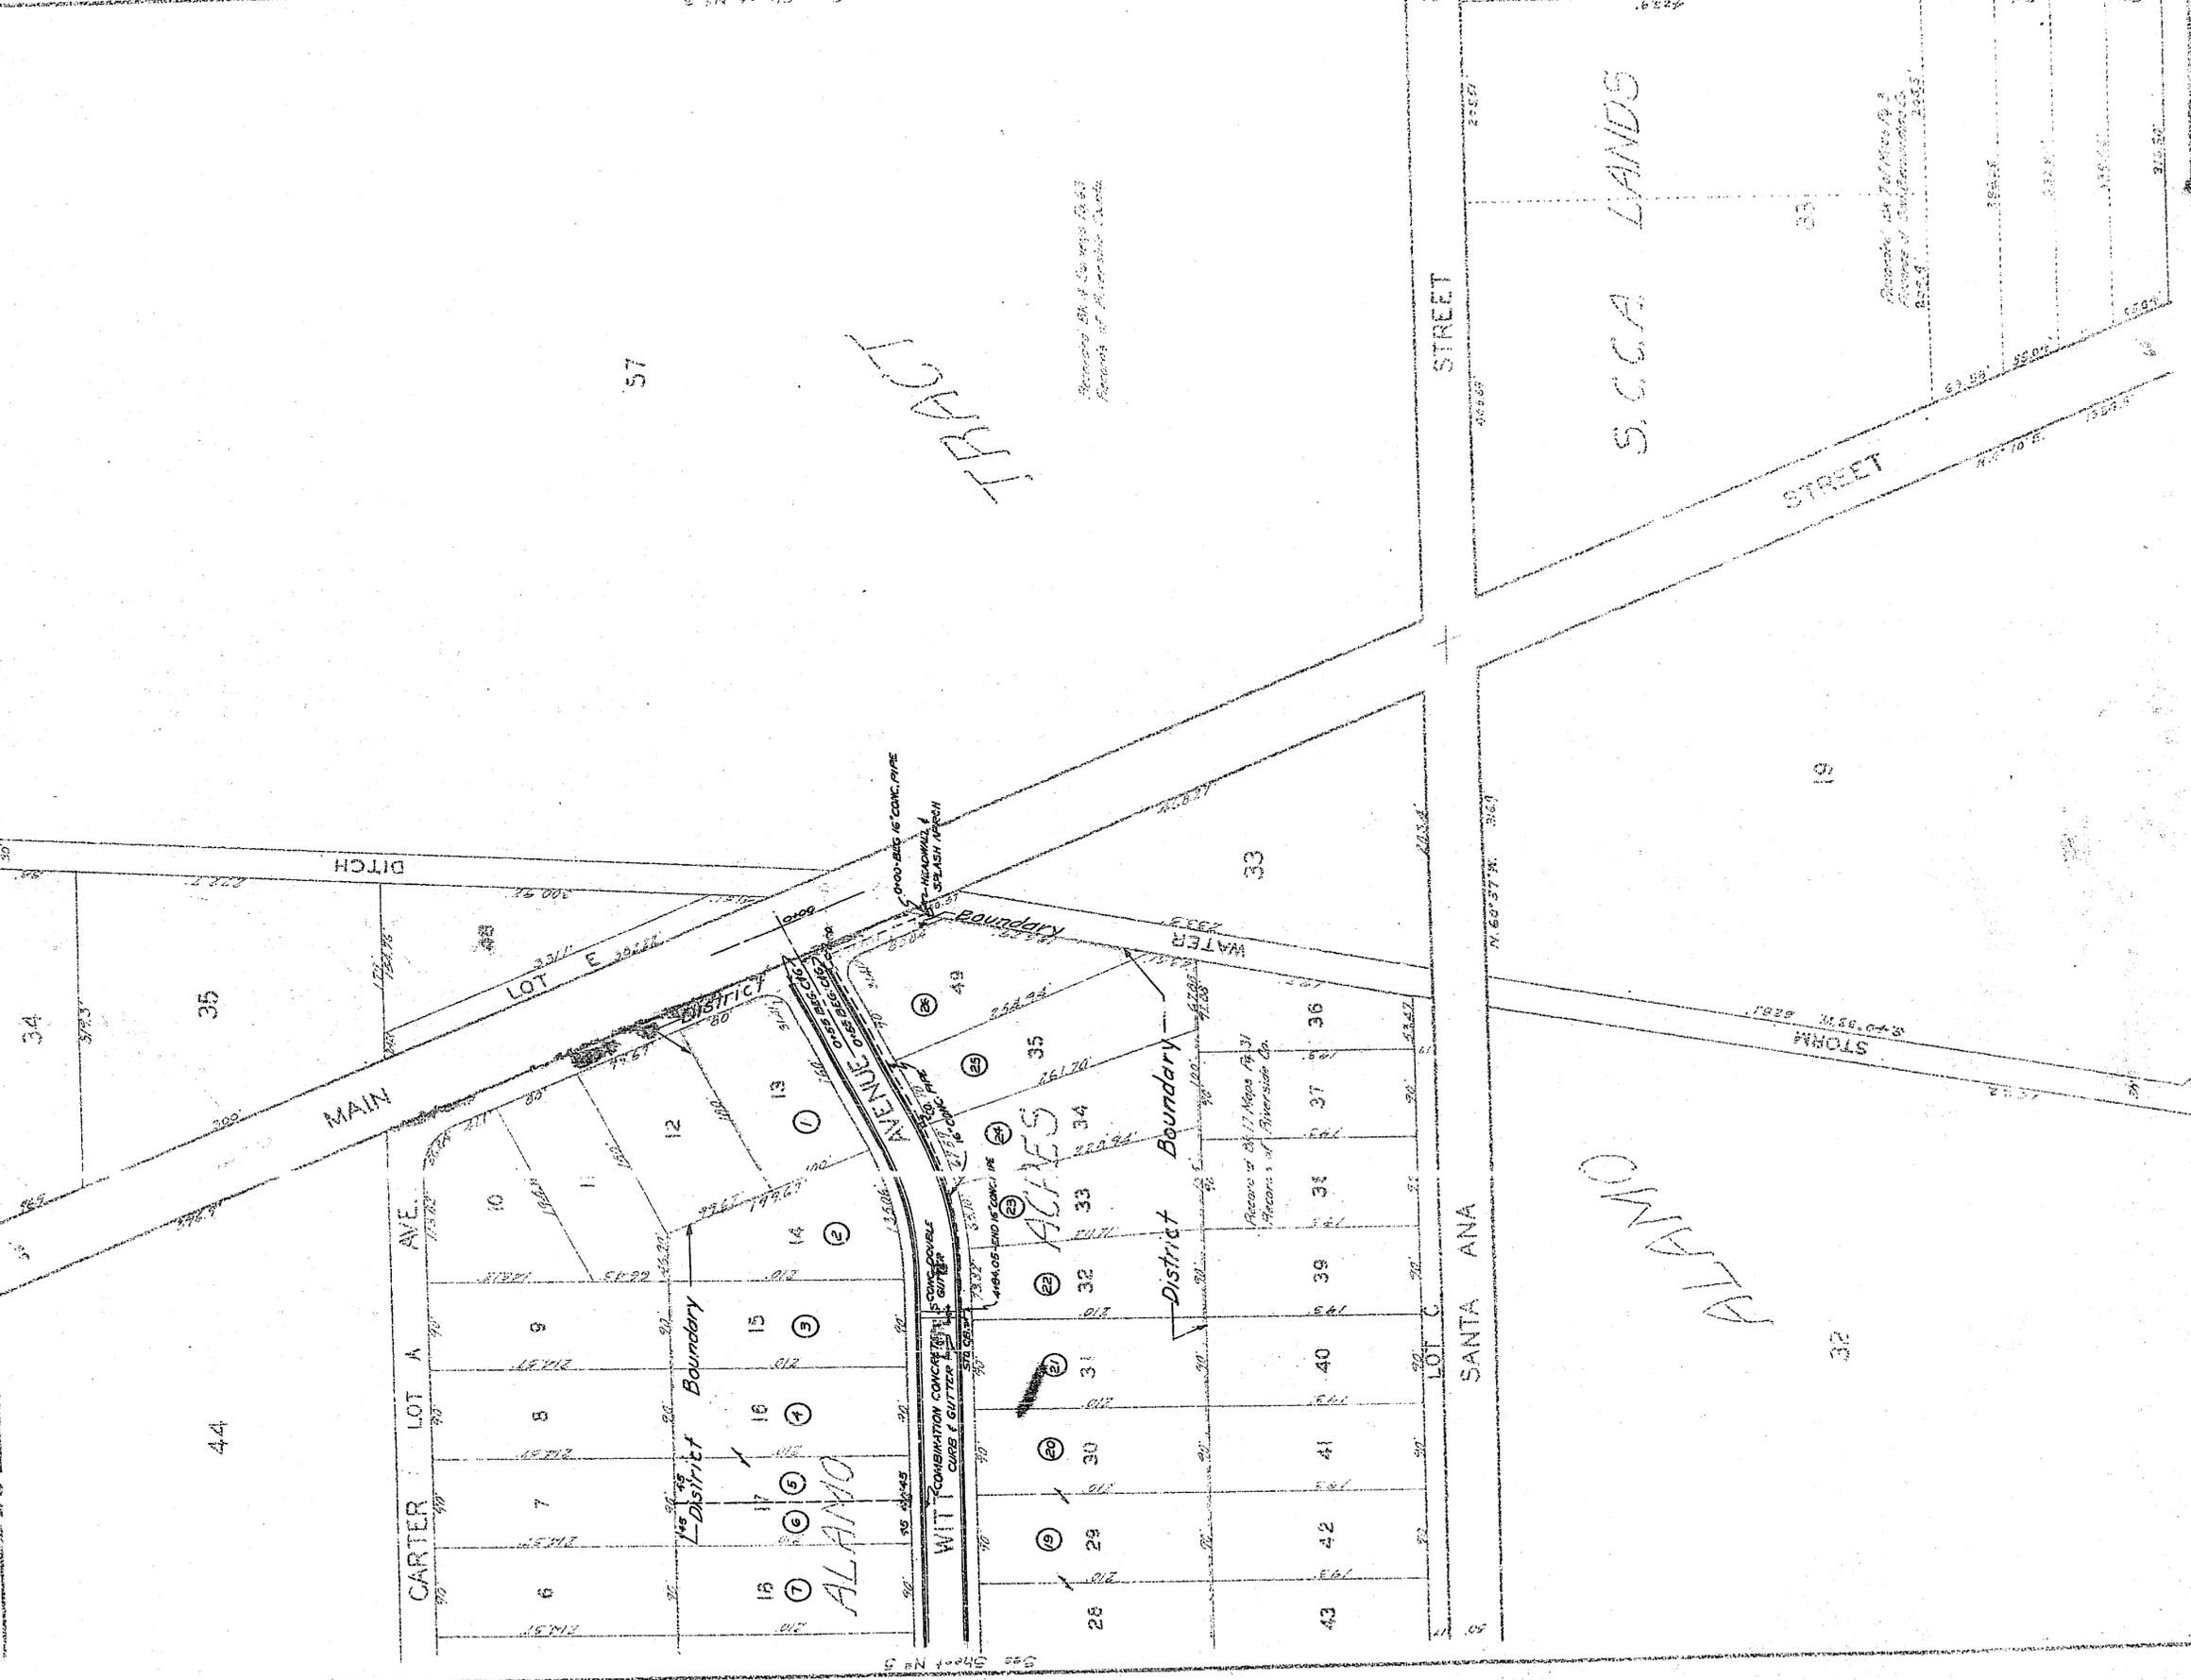

See Sheet No. 11

180