


PROJECT NO 68
PLANS & PROFILES
NO 190
FOR THE IMPROVEMENT OF
ARLINGTON AVENUE
FROM RIVERSIDE AVENUE TO HORACE STREET
BEING A
MAJOR CITY STREET
IN THE CITY OF RIVERSIDE, CALIFORNIA


APPROVED *M. H. Damm*
M.H. IRVING, REG. C.E. NO 301
CITY ENGINEER

R.B. 456/63
570/12, 53
533/77

SCALES
PLANS 1" = 50'
PROFILES HORIZ 1" = 50'
VERT 1" = 5'
X-SECTIONS HORIZ 1" = 20'
VERT 1" = 2'

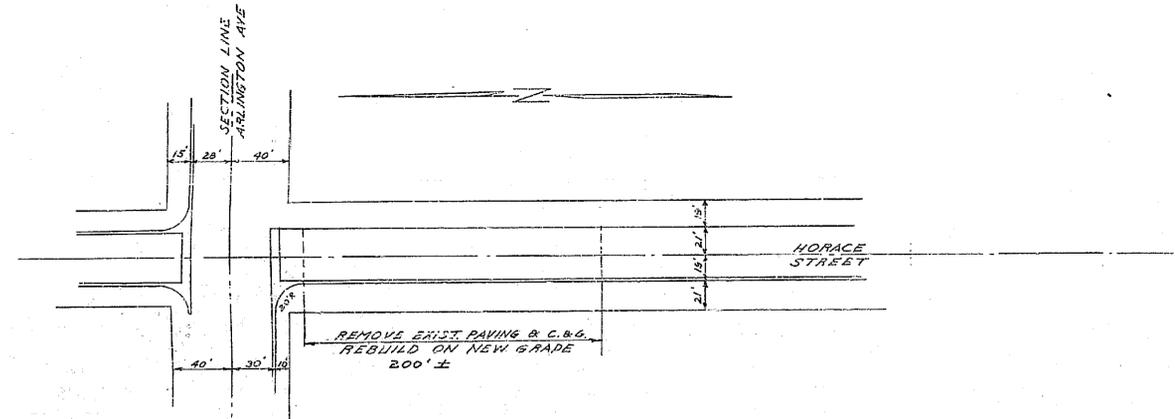

REVISIONS ON HORACE ST.

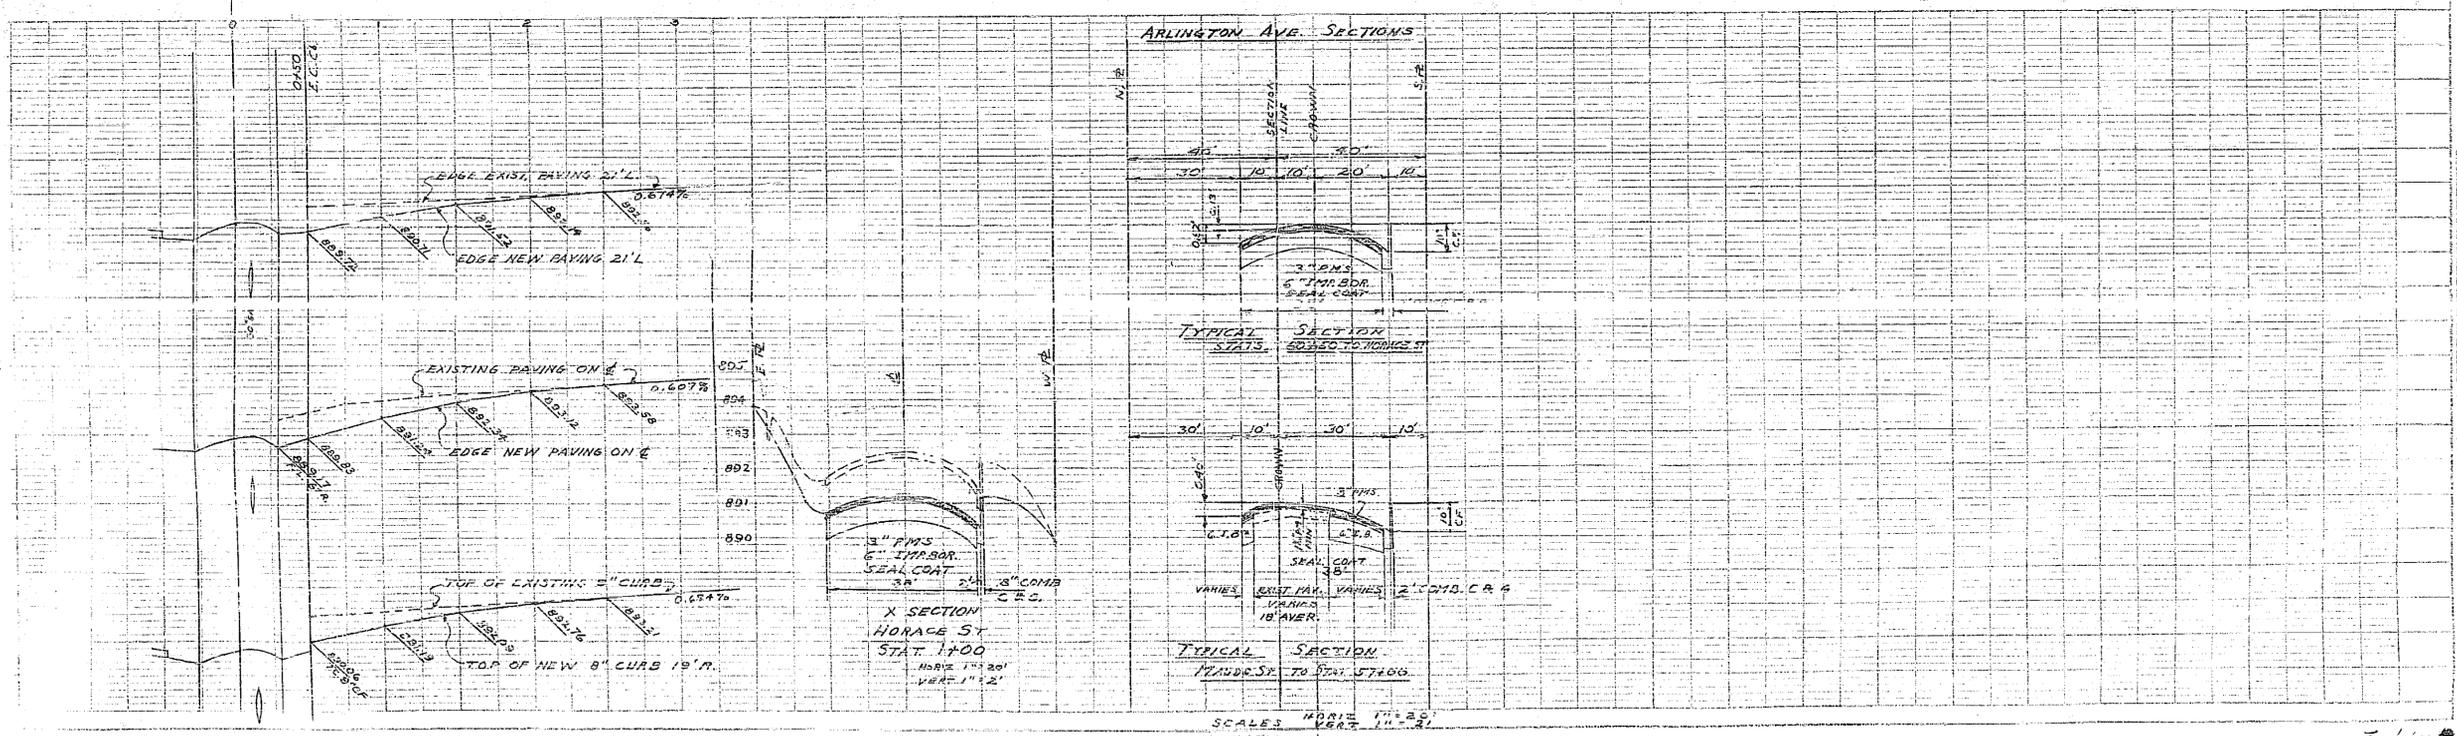

190

