


PLANS AND PROFILES
 OF THE PROPOSED STREET IMPROVEMENT OF
 PORTIONS OF
OLIVEWOOD AVENUE AND
BANDINI AVENUE
 ENGINEERING DEPARTMENT CITY OF RIVERSIDE SEPT. 1933

FIELD BOOKS
 BK 219 Pg. 62
 BK 277 Pg. 11
Edw. H. Co.
 Const. by St. Dept. 1936
Edw. H. Co.
James L. ...

Elevations Shown Hereon are U.S.G.S. Datum Which is The Official City Datum Plane as Established by Ord. No. 552 New Series


ADOPTED AND APPROVED BY THE MAYOR AND COUNCIL OF THE CITY OF RIVERSIDE THIS 24TH DAY OF JULY 1934
Grant ...
 CITY CLERK CITY OF RIVERSIDE

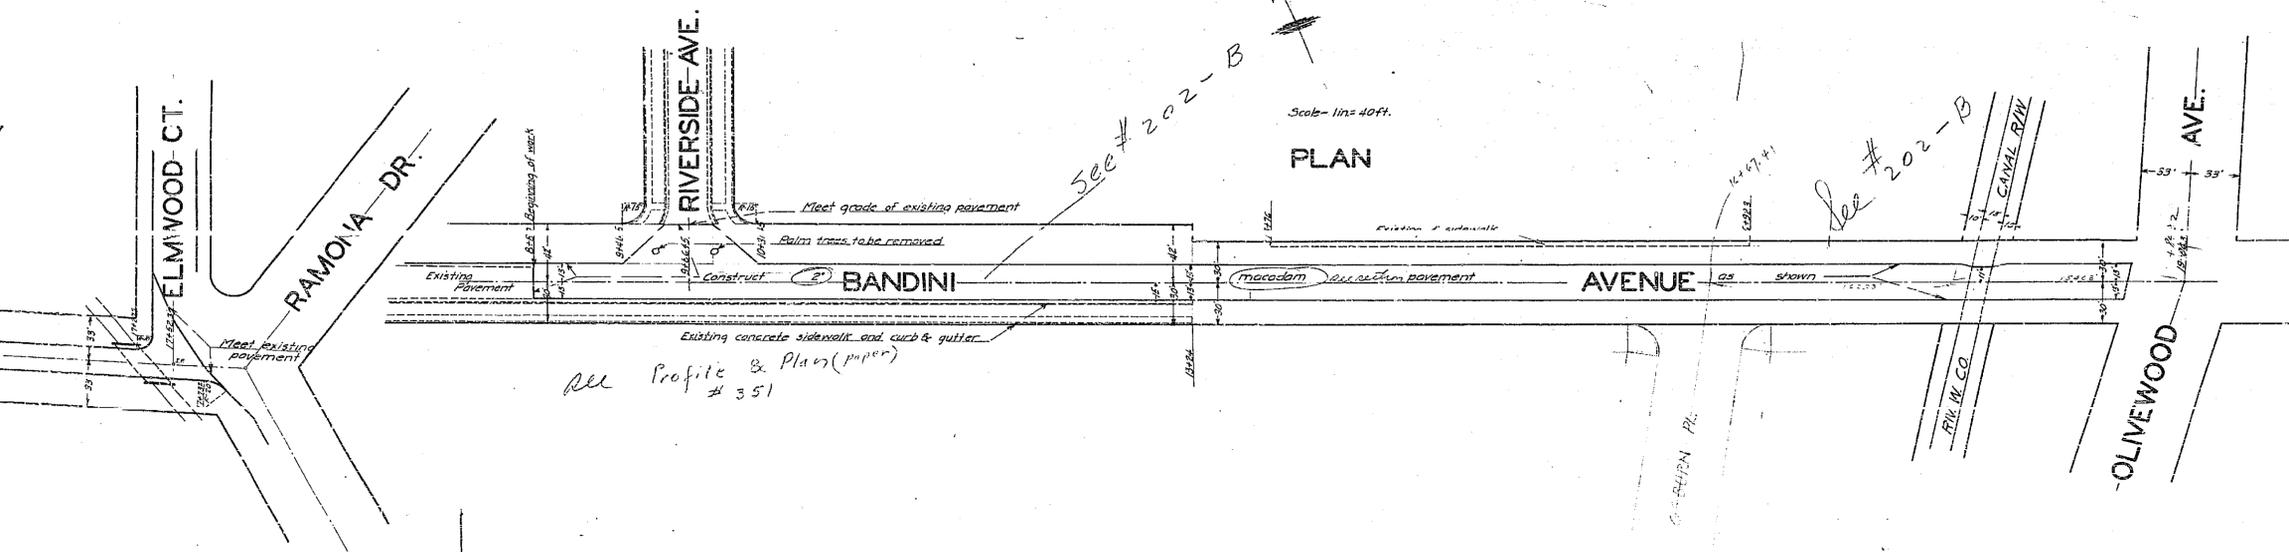

FRAME 1 OF 2

202

SHEET 1 OF 2 SHEETS.


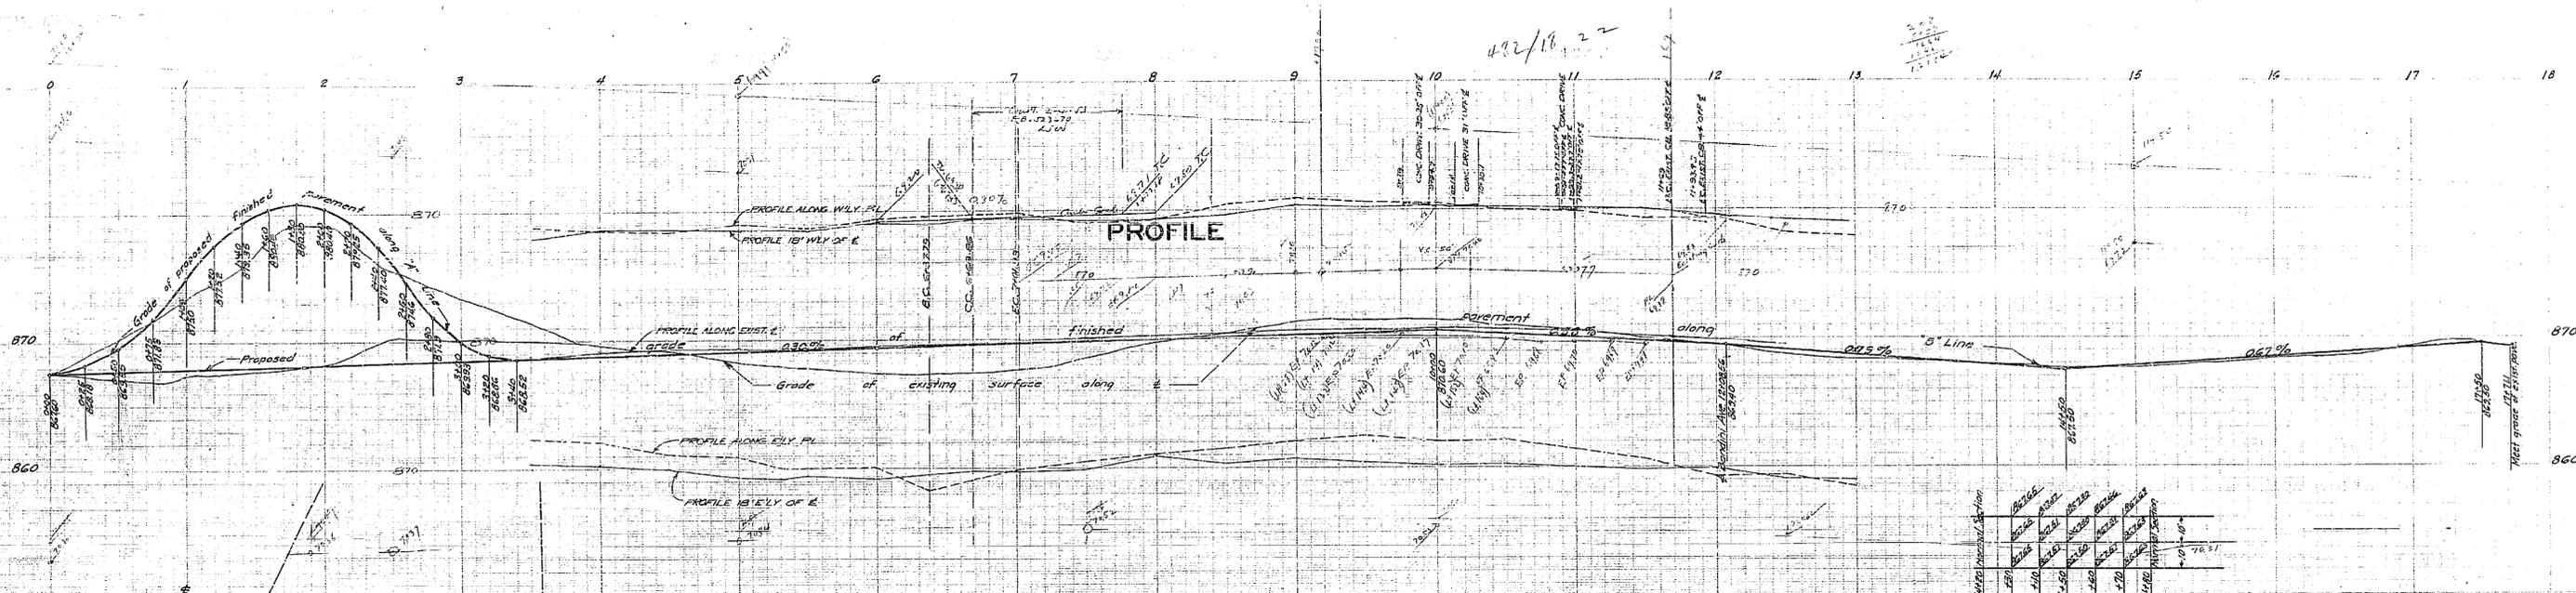


F.B. 482/16-22

- NOTE -
See Grade Map (Sheet #2)
for grades - Sta. 0+00-4+00

Scale - 1 in = 40 ft

PLAN

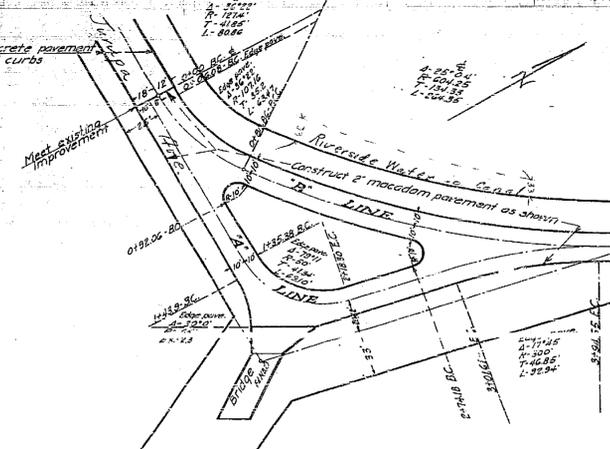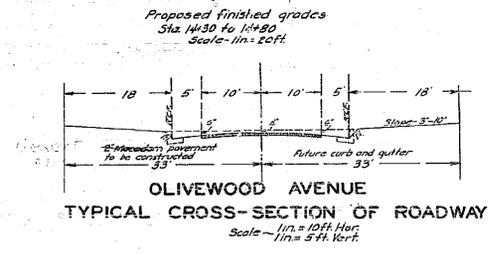

OLIVEWOOD

12' LINE

BRANDINI AVE.

AVENUE

ELMWOOD CT.

RAMONA DR.

FRAME 2 OF 2.