


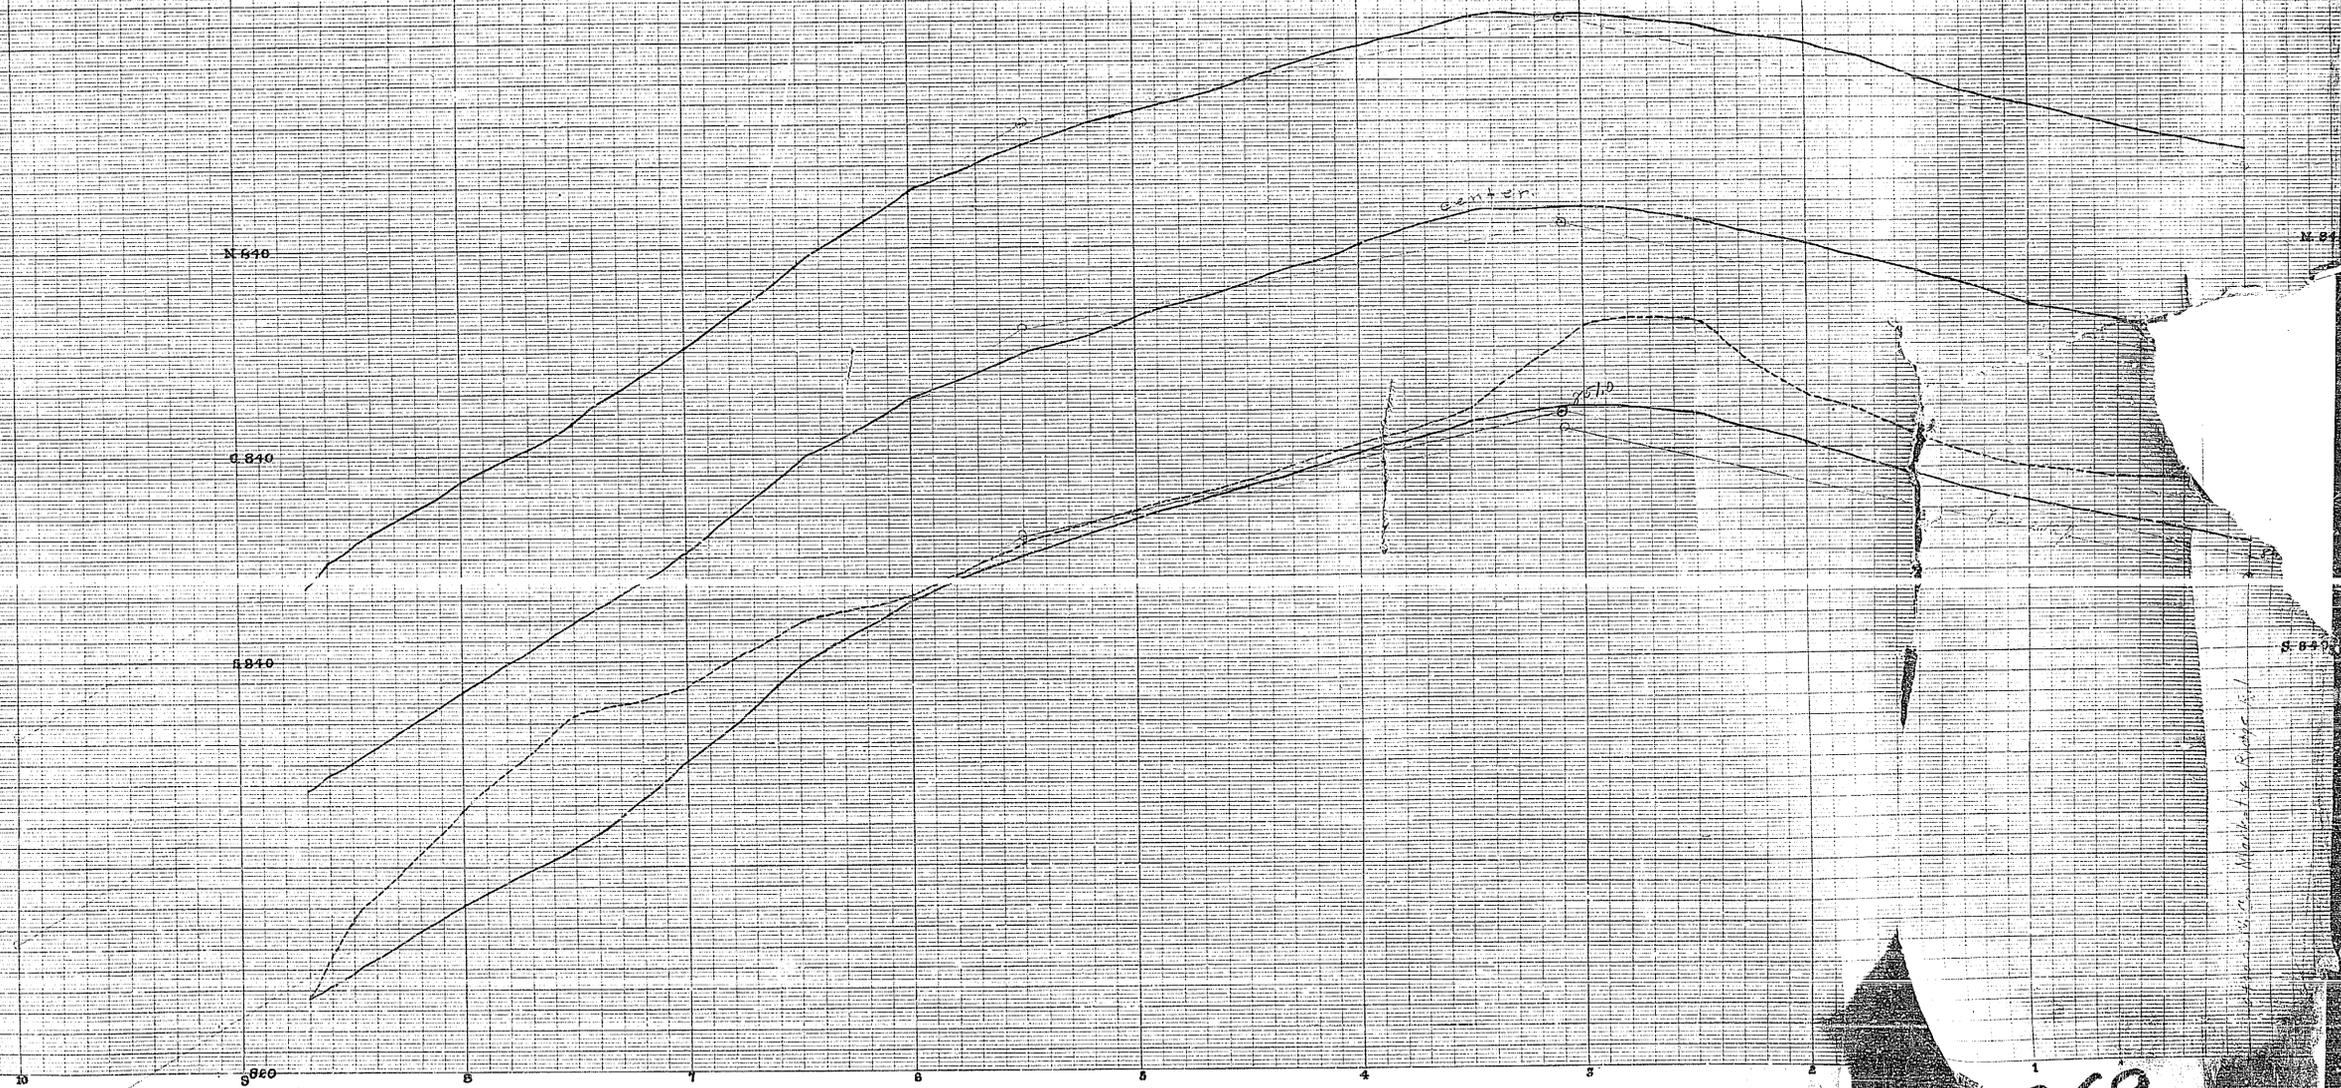

PROFILE OF RIDGE ROAD

SCALE
1 INCH VERTICAL = 4 FEET
1" HORIZONTAL = 40'
BK. 87 PG. 18.



897-P18

269