

SEC. 24, T2S, R5W
Fractional Lot 2
S.B.D.M.


SEC. 31, T2S, R5W
Portion of NW 1/4 of NE 1/4
S.B.D.M.

Sewer Connection Fee
Ord. 1417 amended Ord. 1494

DETAIL OF ENCASEMENT
Scale: 1 in. = 4 ft.

DETAILS OF SPECIAL MANHOLE
Scale: 1 in. = 4 ft.

380

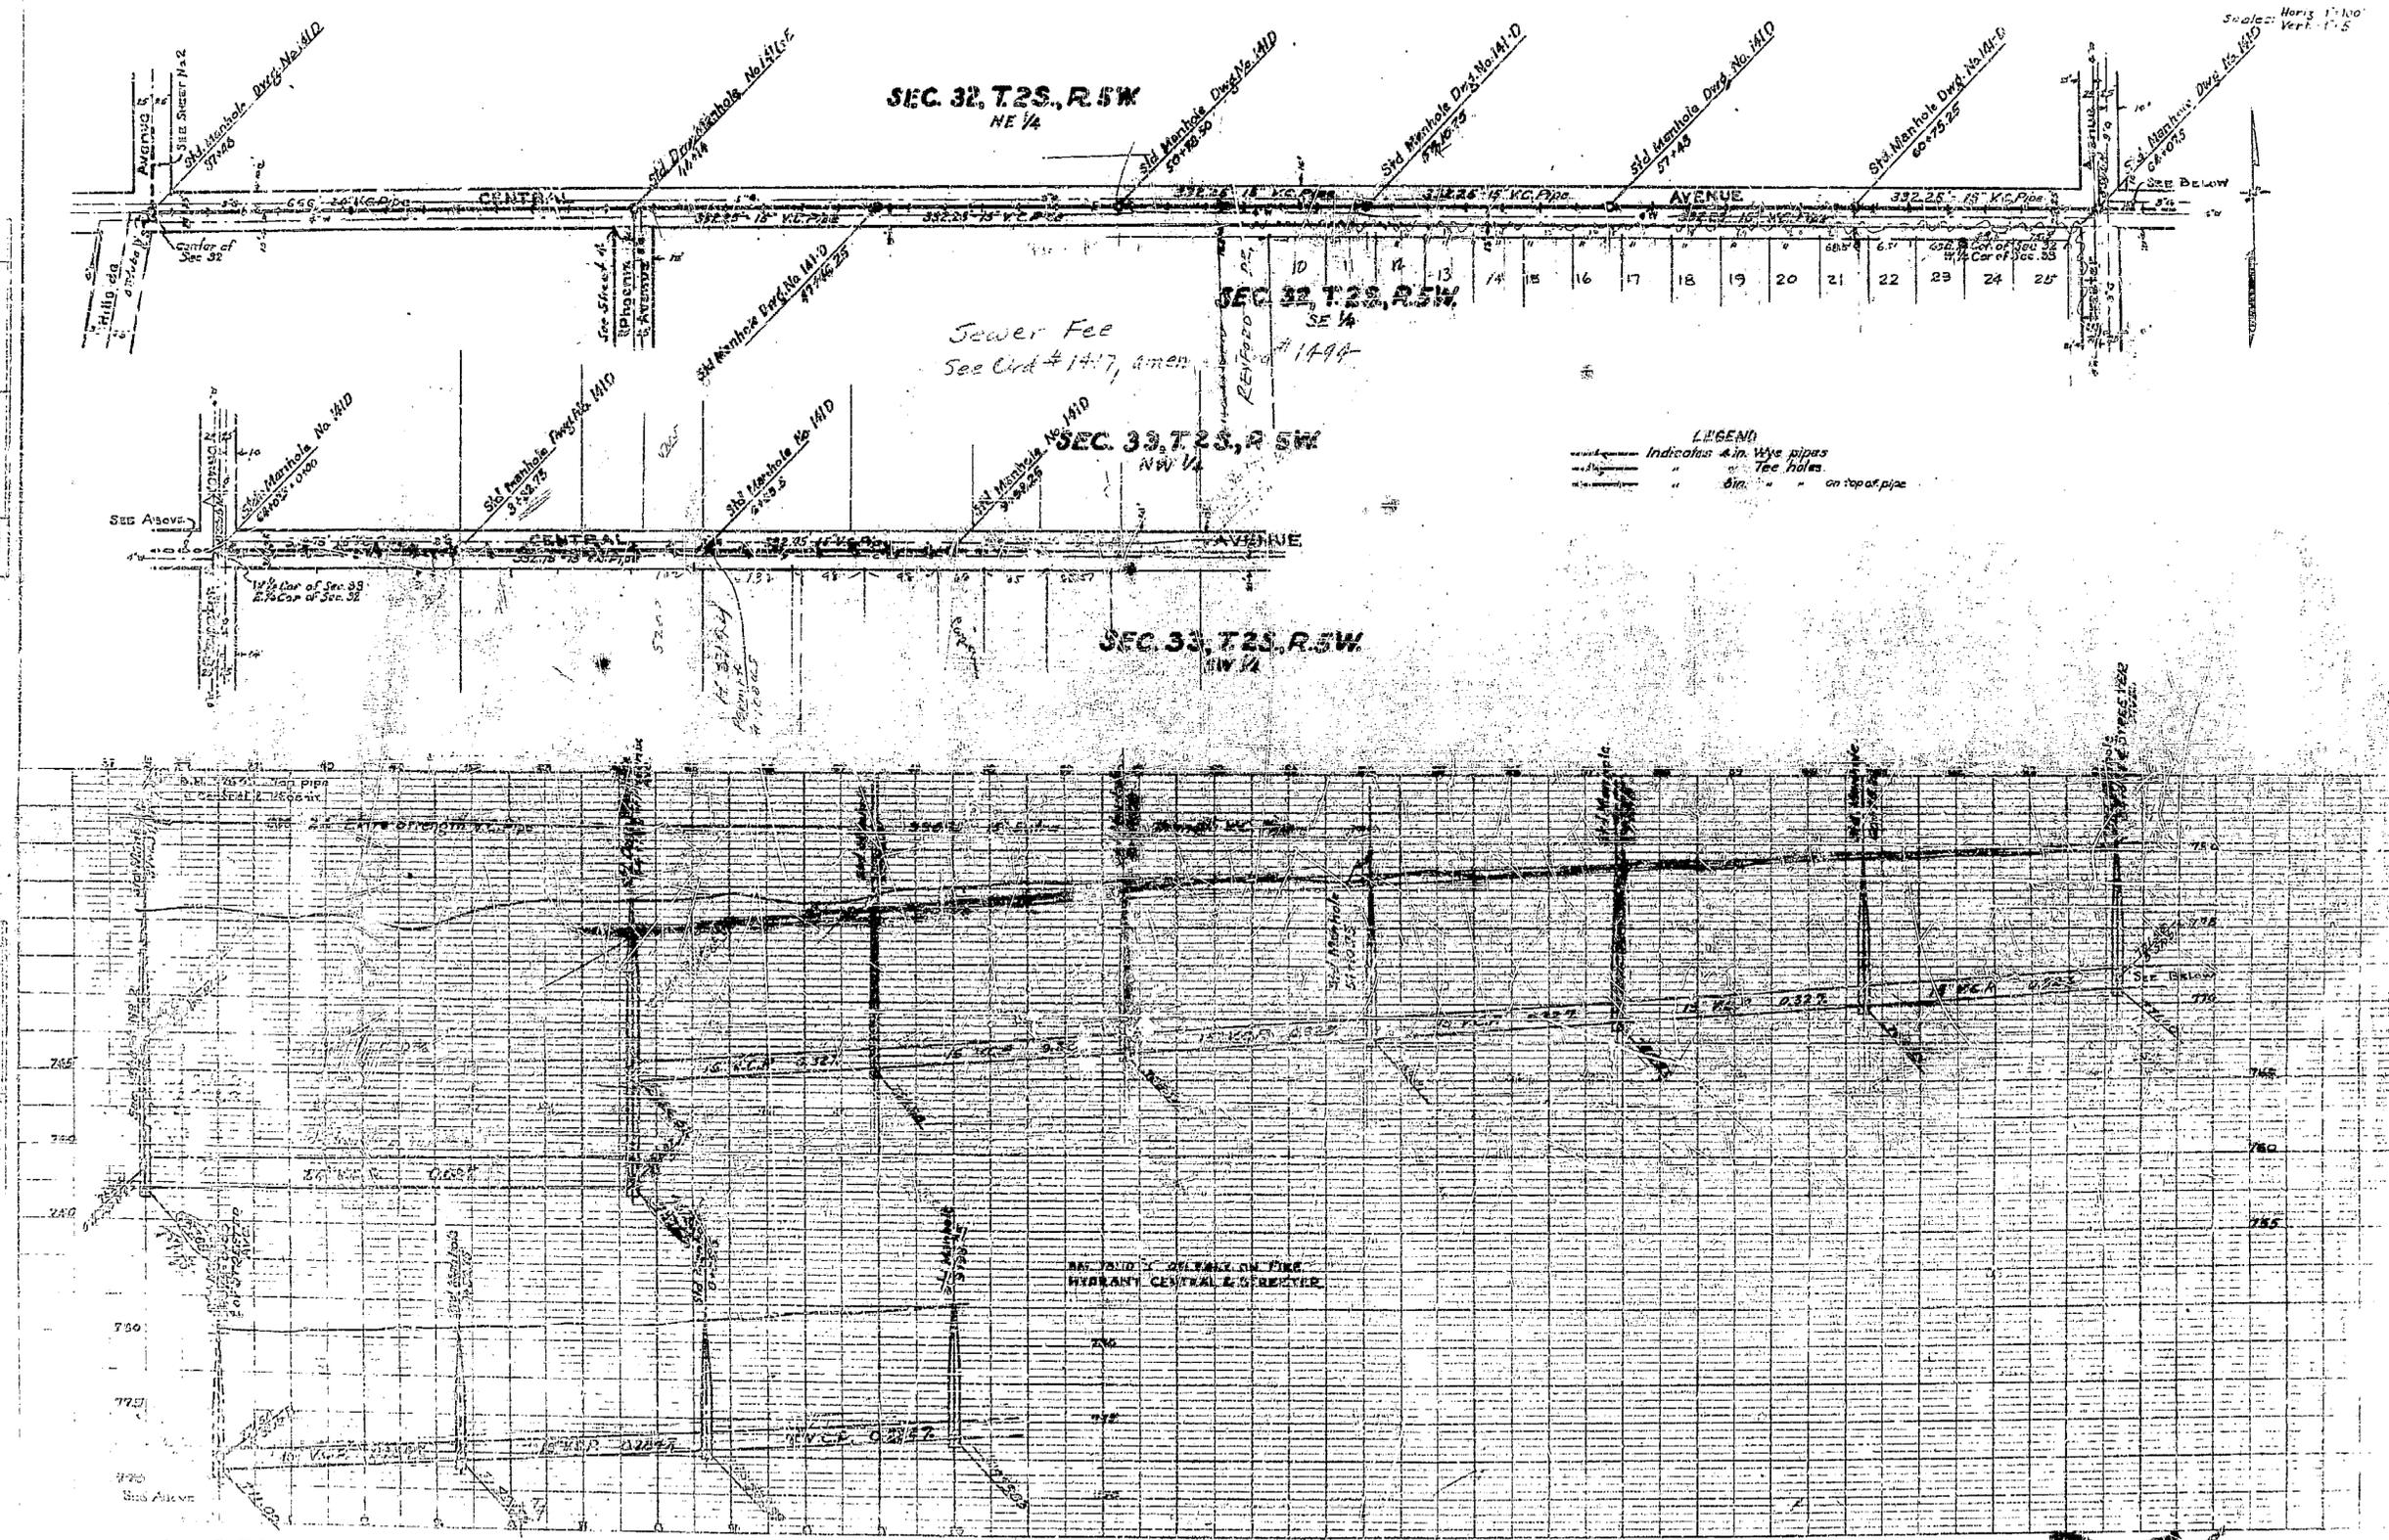

386

