

REFERENCE: DWG. #116

WEST SIDE STORM DRAIN


CITY OF RIVERSIDE

ENGINEERING DEPT.

OCT 1933.


William C. Biggs
City Engineer

SCALE 1" = 100'

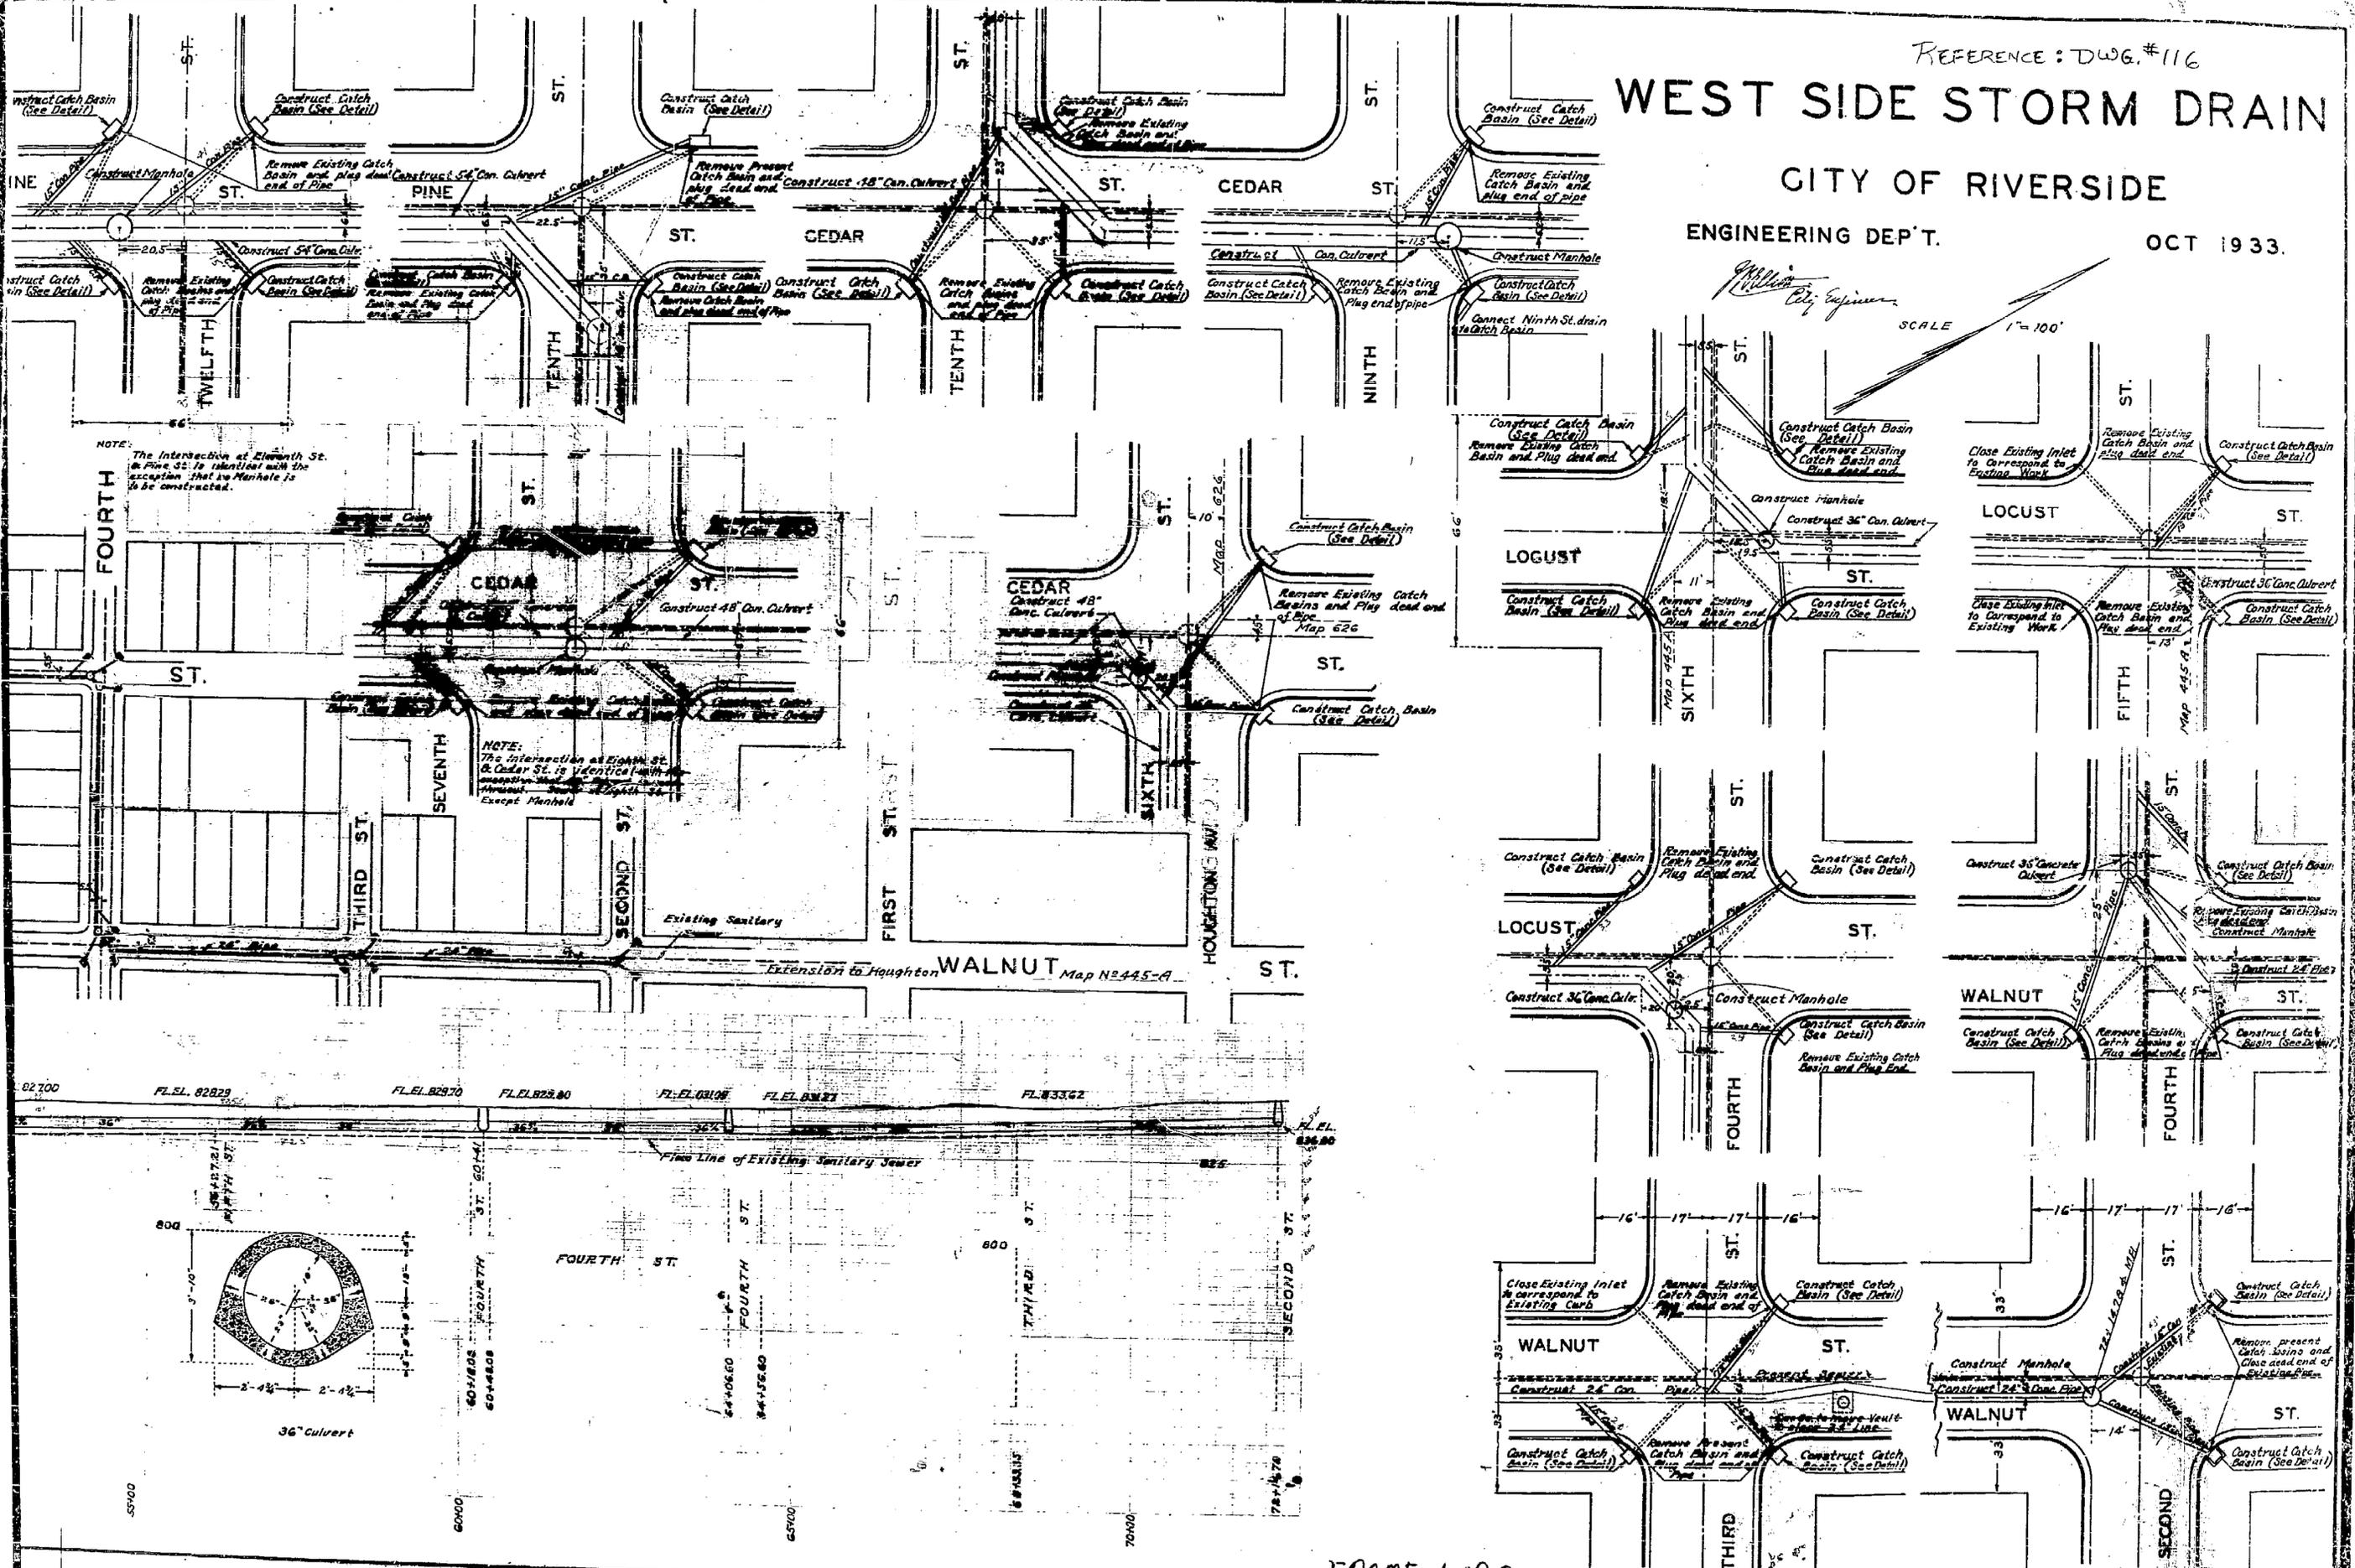

NOTE:
The intersection at Eleventh St. & Pine St. is identical with the exception that no Manhole is to be constructed.

NOTE:
The intersection at Eighth St. & Cedar St. is identical with the exception that no Manhole is to be constructed.

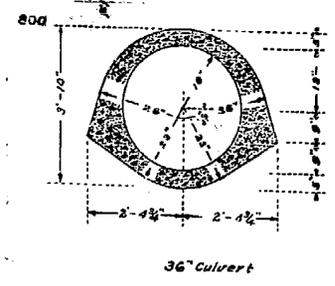

445

