


Note:
See Standard Manhole Head Casting
Type A Drawing N° 923 Approved
by the Mayor and Common Council
of the City of Riverside June 30, 1925.

Note
Cover to weigh not less than
100 lbs.
Frame - 220 -

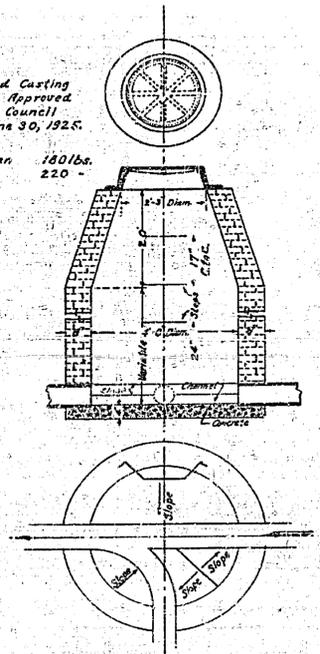




PLAN & SECTION OF TYPE "A" MANHOLE
Plan for Station 8100-8100. (Vertical Curve)

PLAN AND PROFILE OF THE PROPOSED SEWER ON JURUPA AVENUE AND DEL-RAY COURT

ENGINEER DEPT. RIVERSIDE CALIF. 1936.
CITY (U.S.G.S.) DATUM PLANE
FIELD BOOK 311. PAGES 37 & 44
Constructed by Street Dept. 1936

APPROVED: *[Signature]*
CITY ENGINEER.

APPROVED AND ADOPTED BY THE MAYOR
AND COUNCIL OF THE CITY OF RIVERSIDE
THIS 25TH DAY OF FEB. 1936.
[Signature]
CITY CLERK, CITY OF RIVERSIDE.

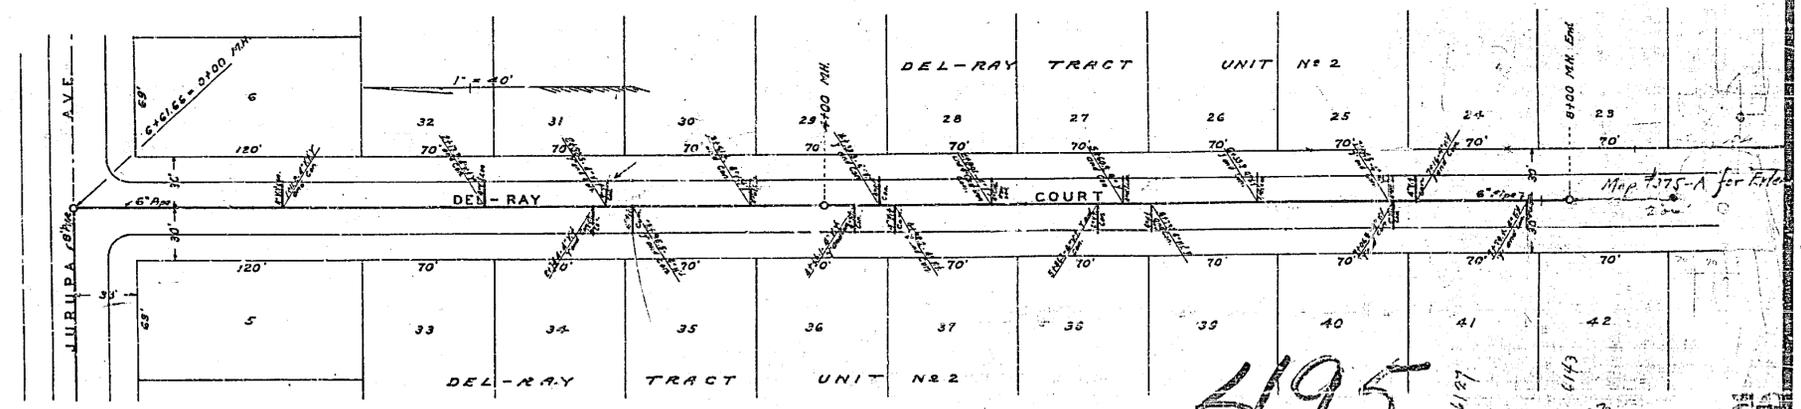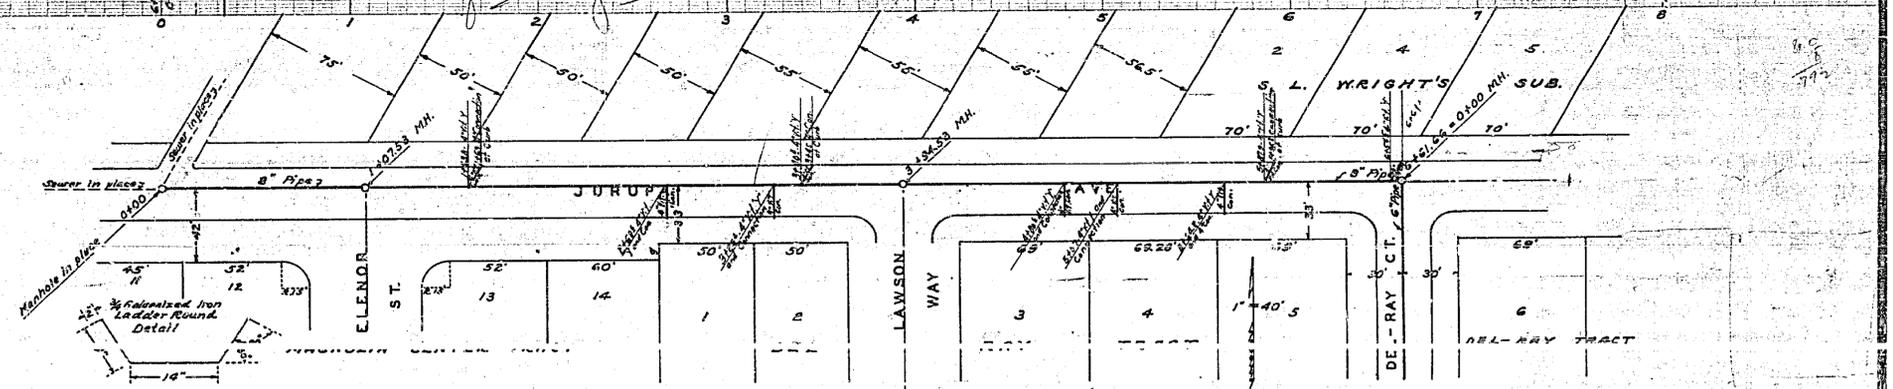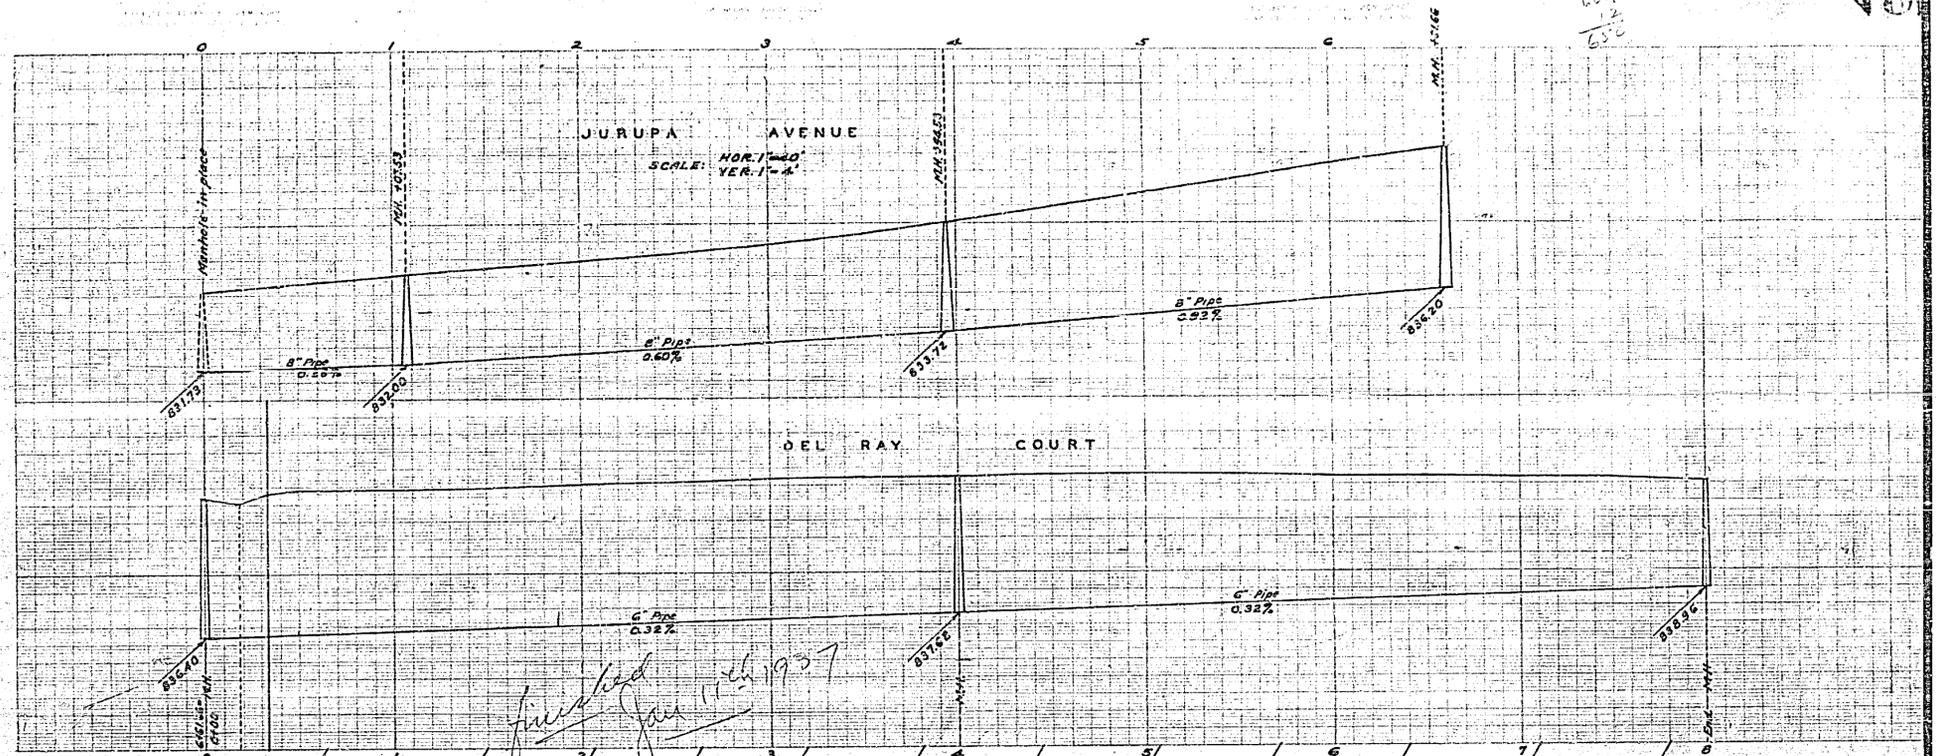

495