

DIAGRAM EXHIBITING DONALD AVENUE SEWER DISTRICT


IN THE CITY OF RIVERSIDE ON WHICH WORK HAS BEEN DONE UNDER MY OFFICIAL CONTRACT AS SUPERINTENDENT OF STREETS OF SAID CITY WITH PIPELINE CONSTRUCTION COMPANY DATED NOVEMBER 29TH, 1946 FOR THE CONSTRUCTION OF SANITARY SEWER, MANHOLES, WYE-BRANCHES AND HOUSE CONNECTIONS AND HOUSE PARTICULARLY DESCRIBED IN SAID CONTRACT TO WHICH REFERENCE IS HEREBY MADE FOR FURTHER PARTICULARS, SAID DIAGRAM ALSO SHOWS THE RELATIVE LOCATION OF EACH LOT, PORTION OF LOT, PIECE OR PARCEL OF LAND ASSESSED FOR THE WORK DONE NUMBERED IN GREEN TO CORRESPOND TO THE RED IN NUMBERS IN THE ASSESSMENT HEREIN FIGURES NEXT TO PROPERTY LINES SHOW LENGTH OF SAID LINES IN FEET. THE MARK () MEANS FEET. PROPERTY LINES THAT DIFFER FROM THE RECORDED SUBDIVISIONS ARE SHOWN BY BROKEN LINES. THE DISTRICT BENEFITED IS BOUNDED BY A HEAVY DASHED LINE. PROPERTY COVERED BY THIS ASSESSMENT IS SHOWN ON THE FOLLOWING RECORDED MAPS:

- ARLINGTON ACRES
- BOOK 10 OF MAPS, PAGE 95, RECORDS OF RIVERSIDE COUNTY, CALIFORNIA.
- ASHFORD TRACT
- BOOK 15 OF MAPS, PAGE 44, RECORDS OF RIVERSIDE COUNTY, CALIFORNIA,
- LOT 8, BLOCK 25, VILLAGE OF ARLINGTON
- BOOK 11 OF MAPS, PAGE 62, RECORDS OF SAN BERNARDINO COUNTY, CALIFORNIA

I HEREBY CERTIFY THAT THIS ASSESSMENT DIAGRAM WAS APPROVED BY THE CITY COUNCIL OF THE CITY OF RIVERSIDE AT A MEETING THEREOF HELD ON THE _____ DAY OF _____ 19____

CITY CLERK OF THE CITY OF RIVERSIDE.

HEREIN THE LEGEND OF THE DIFFERENT KINDS OF WORK PERFORMED IS SHOWN AS FOLLOWS:

 - STANDARD MANHOLE 
- 8" V.C. PIPE SEWER 
- 8" X 6" V.C. PIPE WYE-BRANCH 
- 6" V.C. PIPE HOUSE CONNECTION 

SUPERINTENDENT OF STREETS OF THE CITY OF RIVERSIDE THE FOLLOWING IS A STATEMENT OF AMOUNTS OF DIFFERENT KINDS OF WORK DONE BY PIPELINE CONSTRUCTION COMPANY UNDER CONTRACT DATED NOVEMBER 29 1946 PURSUANT TO RESOLUTION OF INTENTION NO 4084 ADOPTED BY THE CITY COUNCIL OF THE CITY OF RIVERSIDE ON THE 10TH DAY OF SEPTEMBER 1946

LIST OF QUANTITIES	
1987.8	LIN. FT. 8" V.C. PIPE SEWER
162.0	" " 6" " " "
48	8" X 6" WYE-BRANCHES
6	STANDARD MANHOLES

AT SAID CITY OF RIVERSIDE THIS _____ DAY OF _____

SUPERINTENDENT OF STREETS
OF THE CITY OF RIVERSIDE.

I HEREBY CERTIFY THAT THE ABOVE WORK WAS DONE IN ACCORDANCE WITH LINES AND GRADES FURNISHED BY ME AND THAT THE DIAGRAM OF THE ASSESSMENT DISTRICT FOR THE SAME IS CORRECT.

CITY ENGINEER
OF THE CITY OF RIVERSIDE.


RECORDED AT _____ O'CLOCK _____ M.
THIS _____ DAY OF _____ 19____

SUPERINTENDENT OF STREETS
OF THE CITY OF RIVERSIDE.

589

685

See Sheet No 220

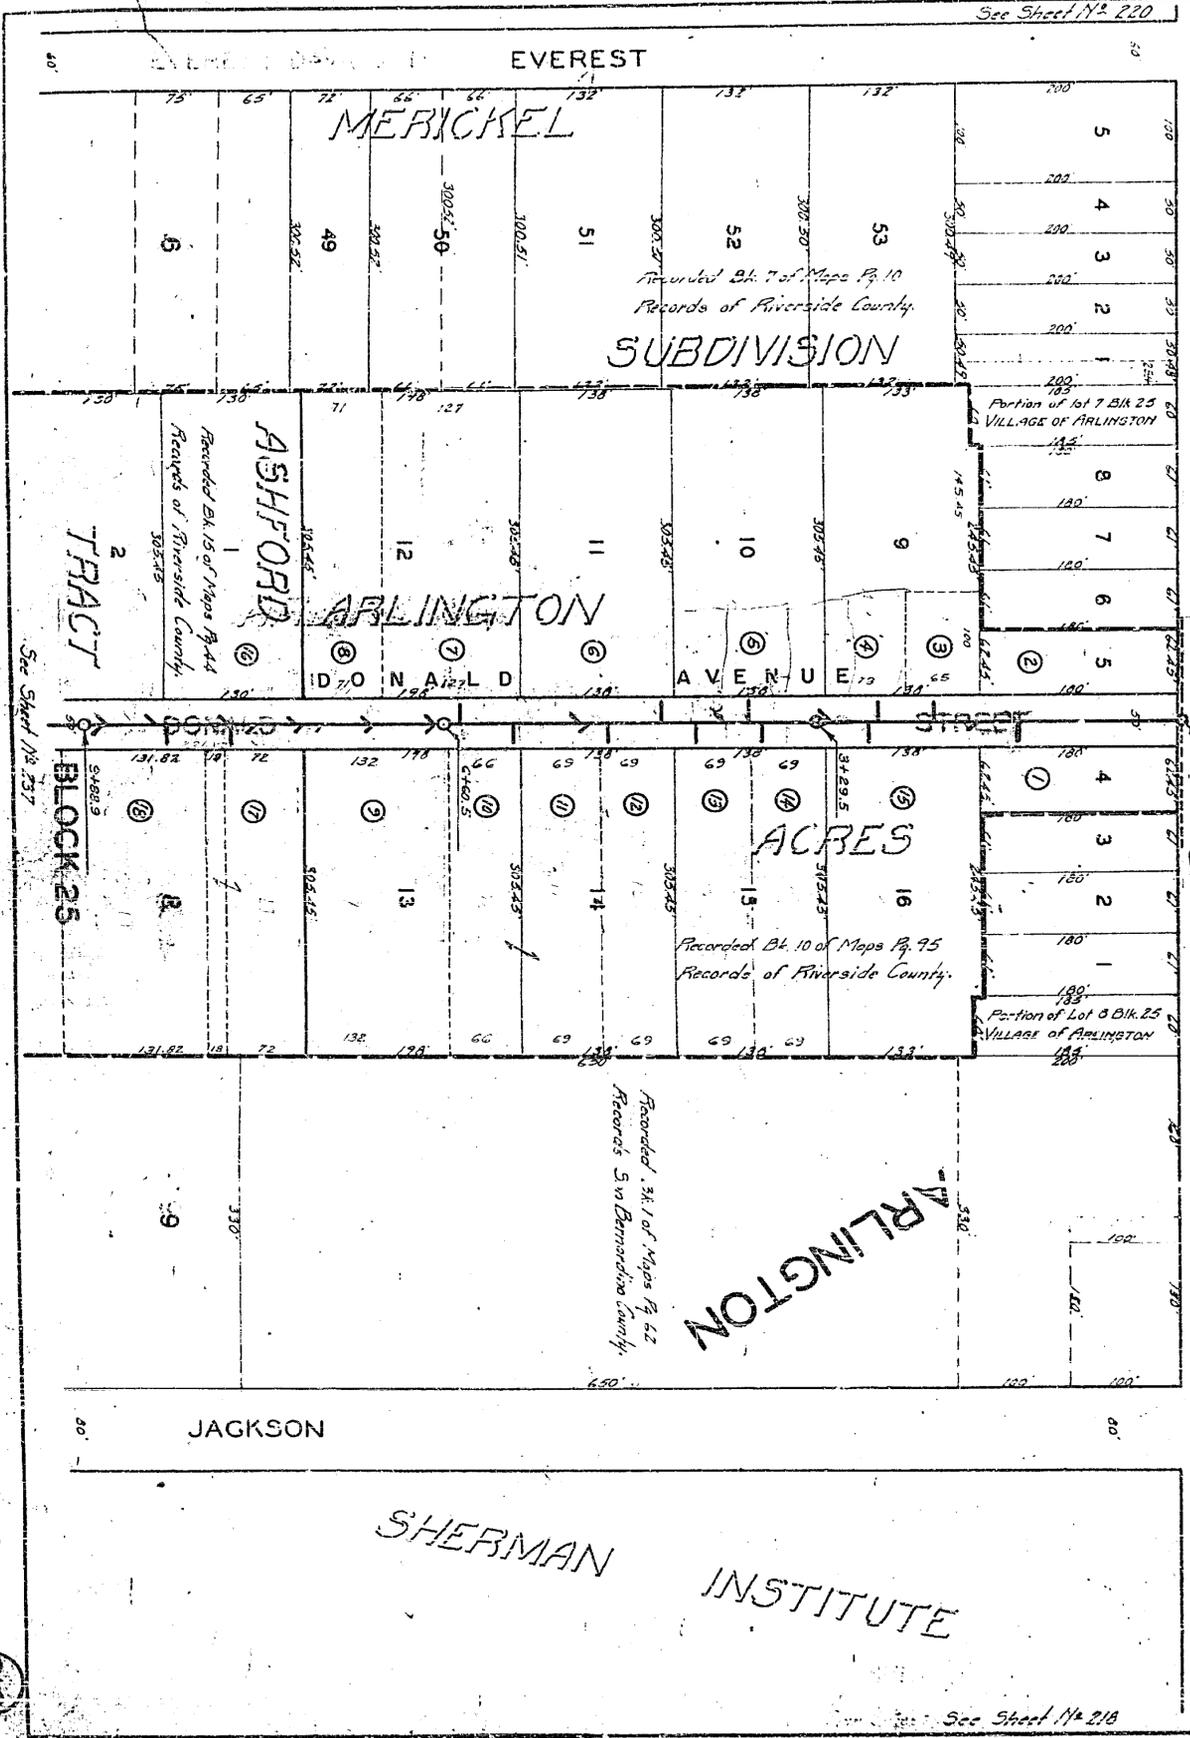


See Sheet No 237

See Sheet No 218

MAGNOLIA

AVENUE

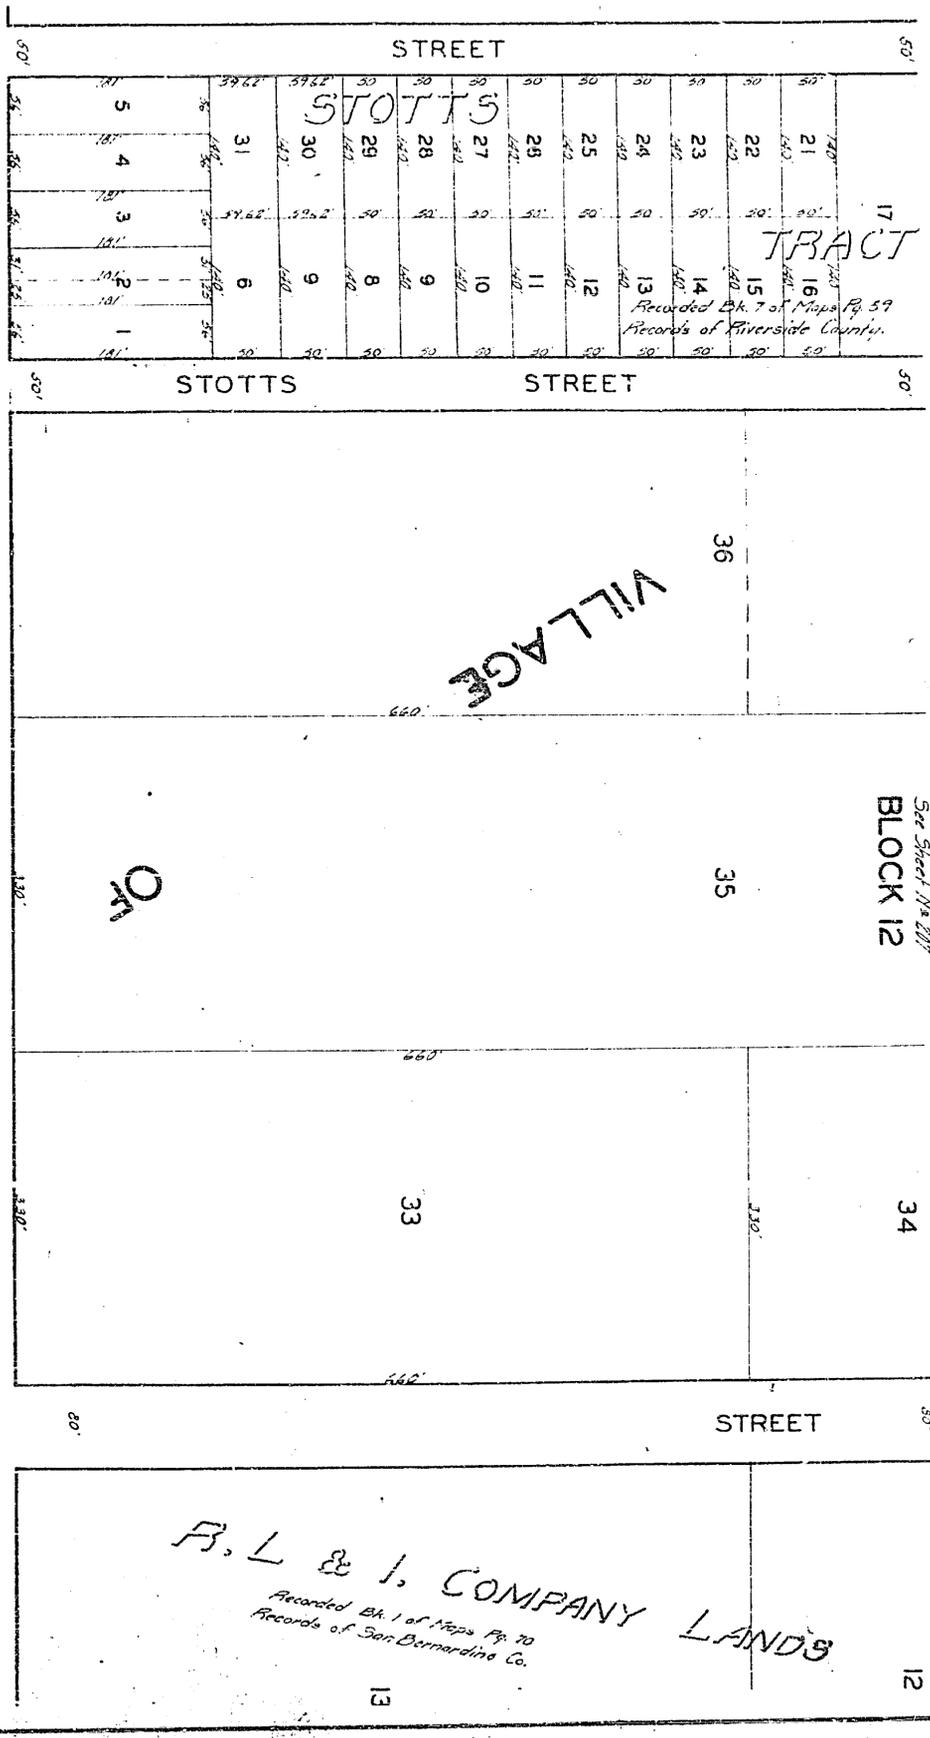


See Sheet No 217
BLOCK 12

SHEET 2, TOTAL 3

R. L. & I. COMPANY LANDS
Recorded Bl. 1 of Maps Pp. 70
Records of San Bernardino Co.

218

589

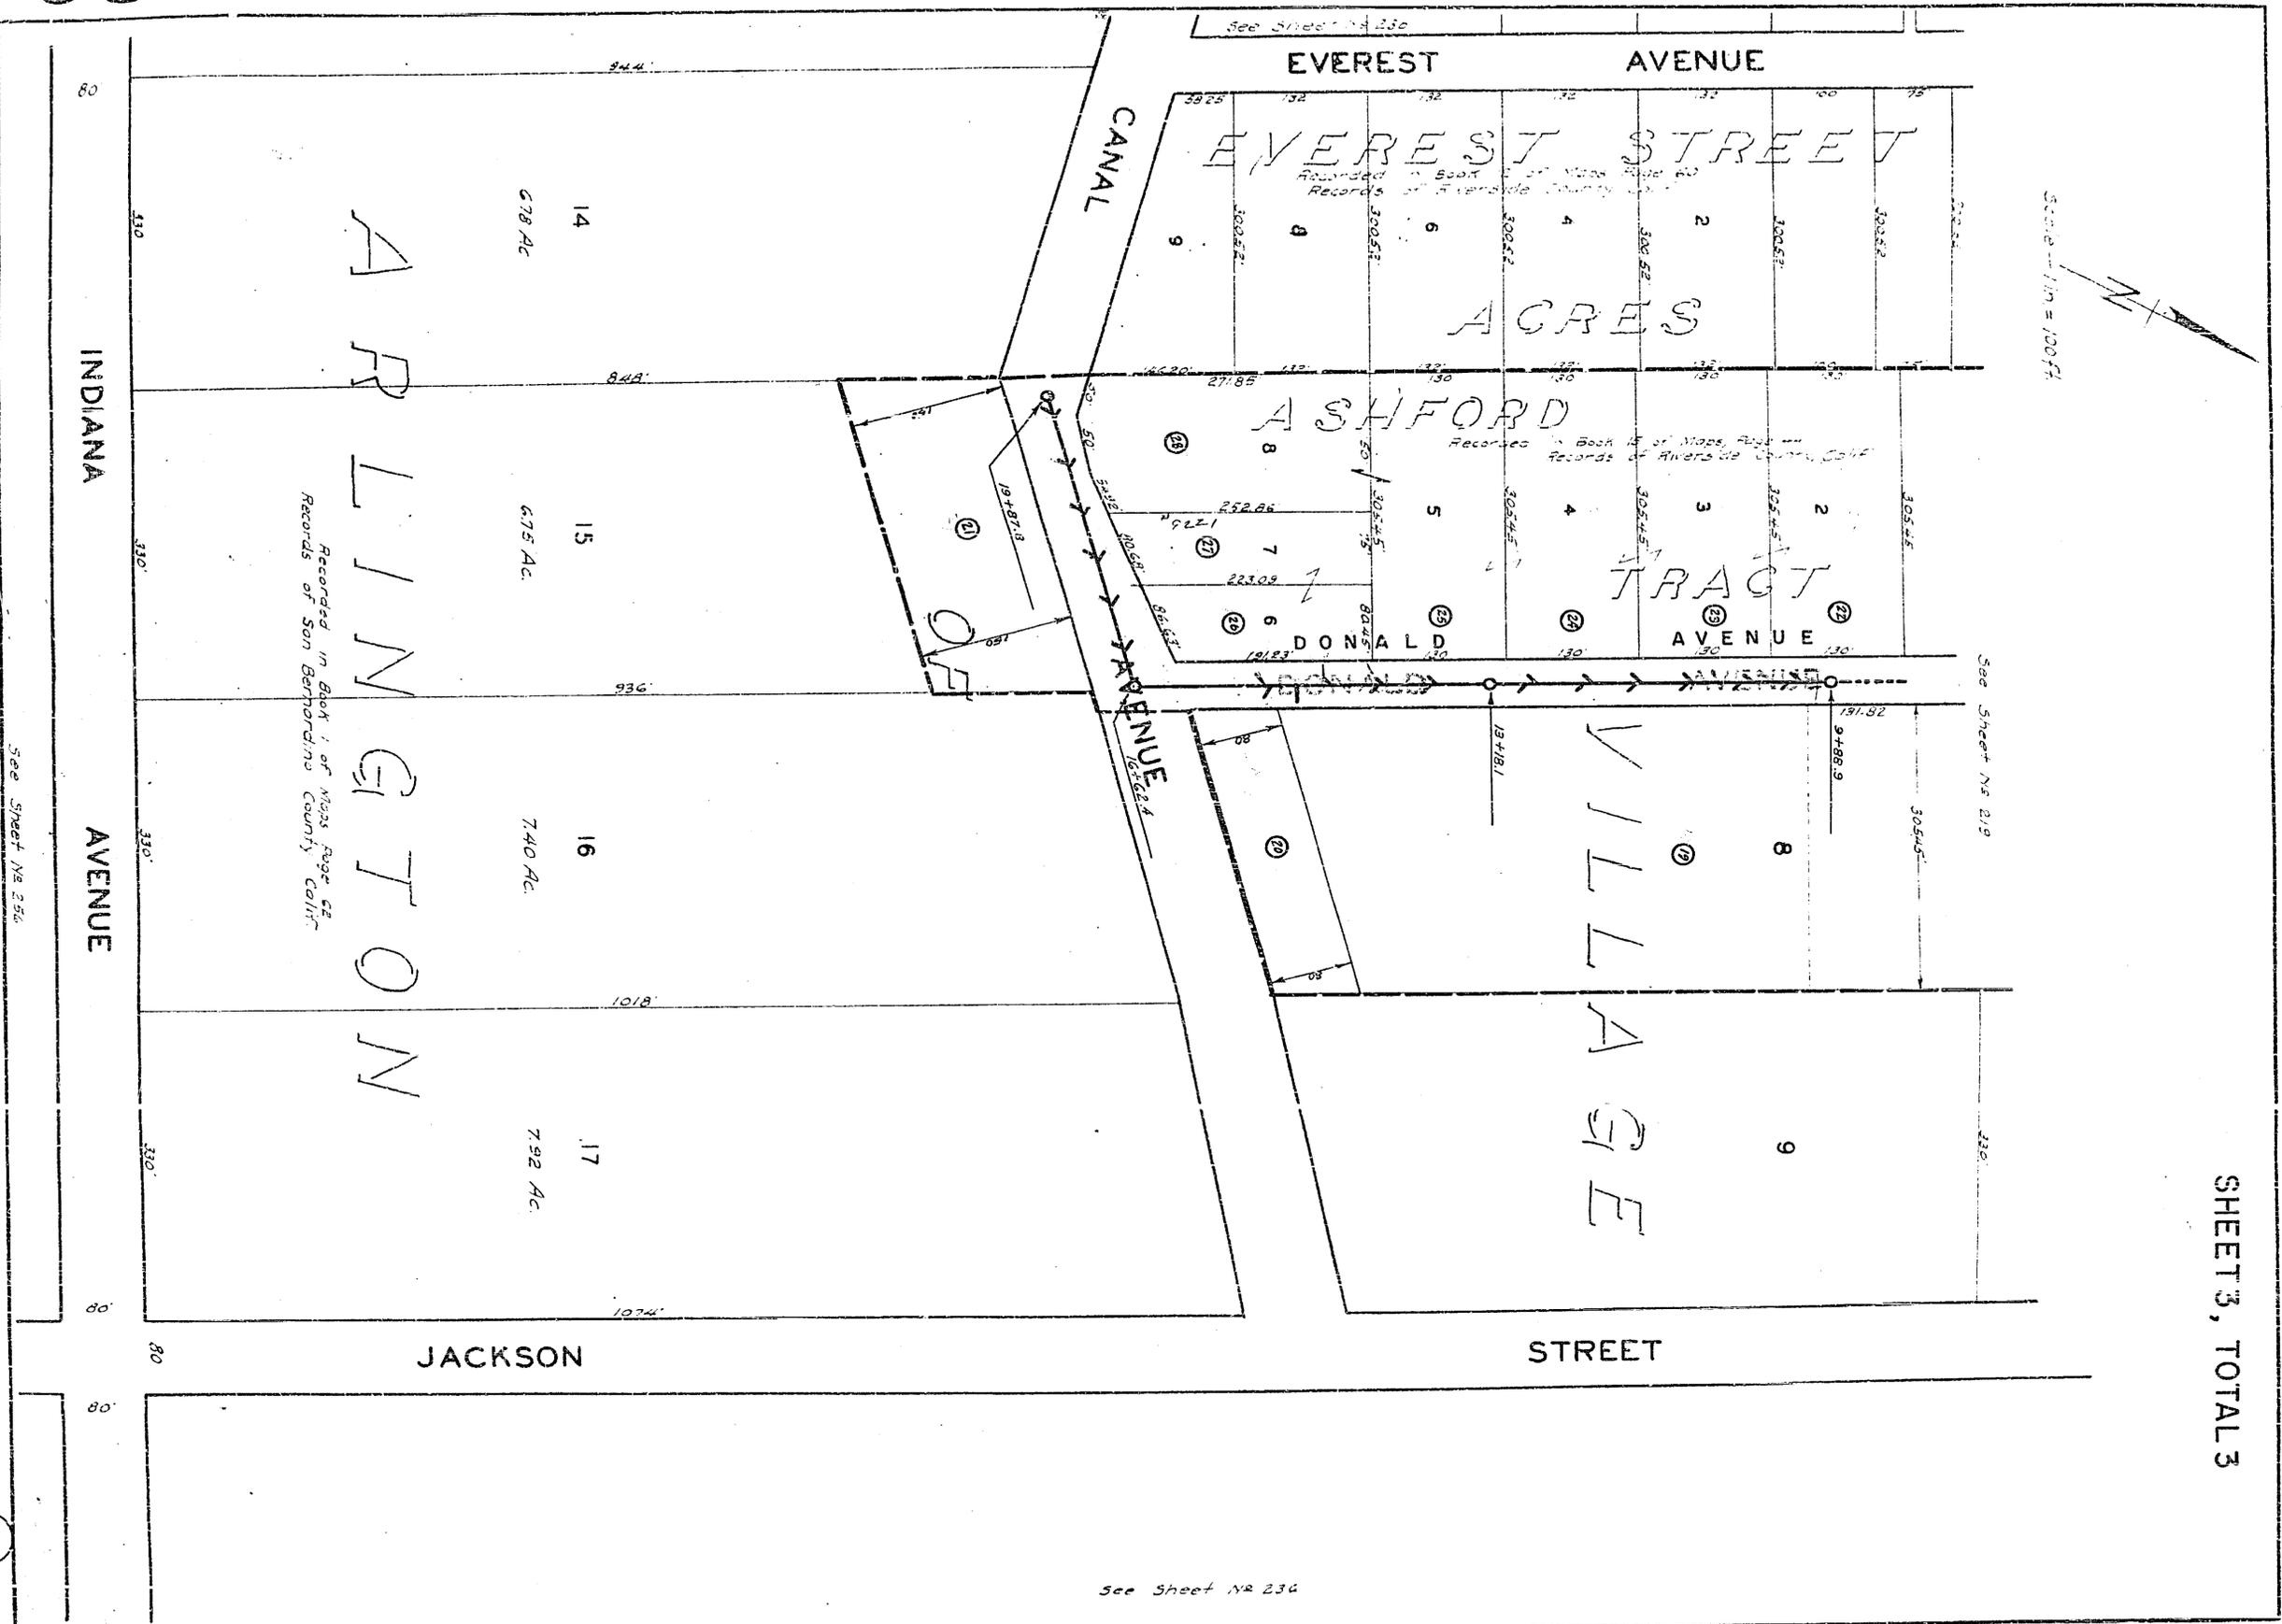

SHEET 3, TOTAL 3