


**PROFILES OF
THE HYSOM TRACT
IN THE CITY OF RIVERSIDE**

J.F. DAVIDSON, CIVIL ENGINEER
HORIZONTAL SCALE: 1"=50'
VERTICAL SCALE: 1"=5'
ELEVATIONS - CITY DATUM JULY, 1946

Approved: *[Signature]*
M.A. [Signature]
City Eng.

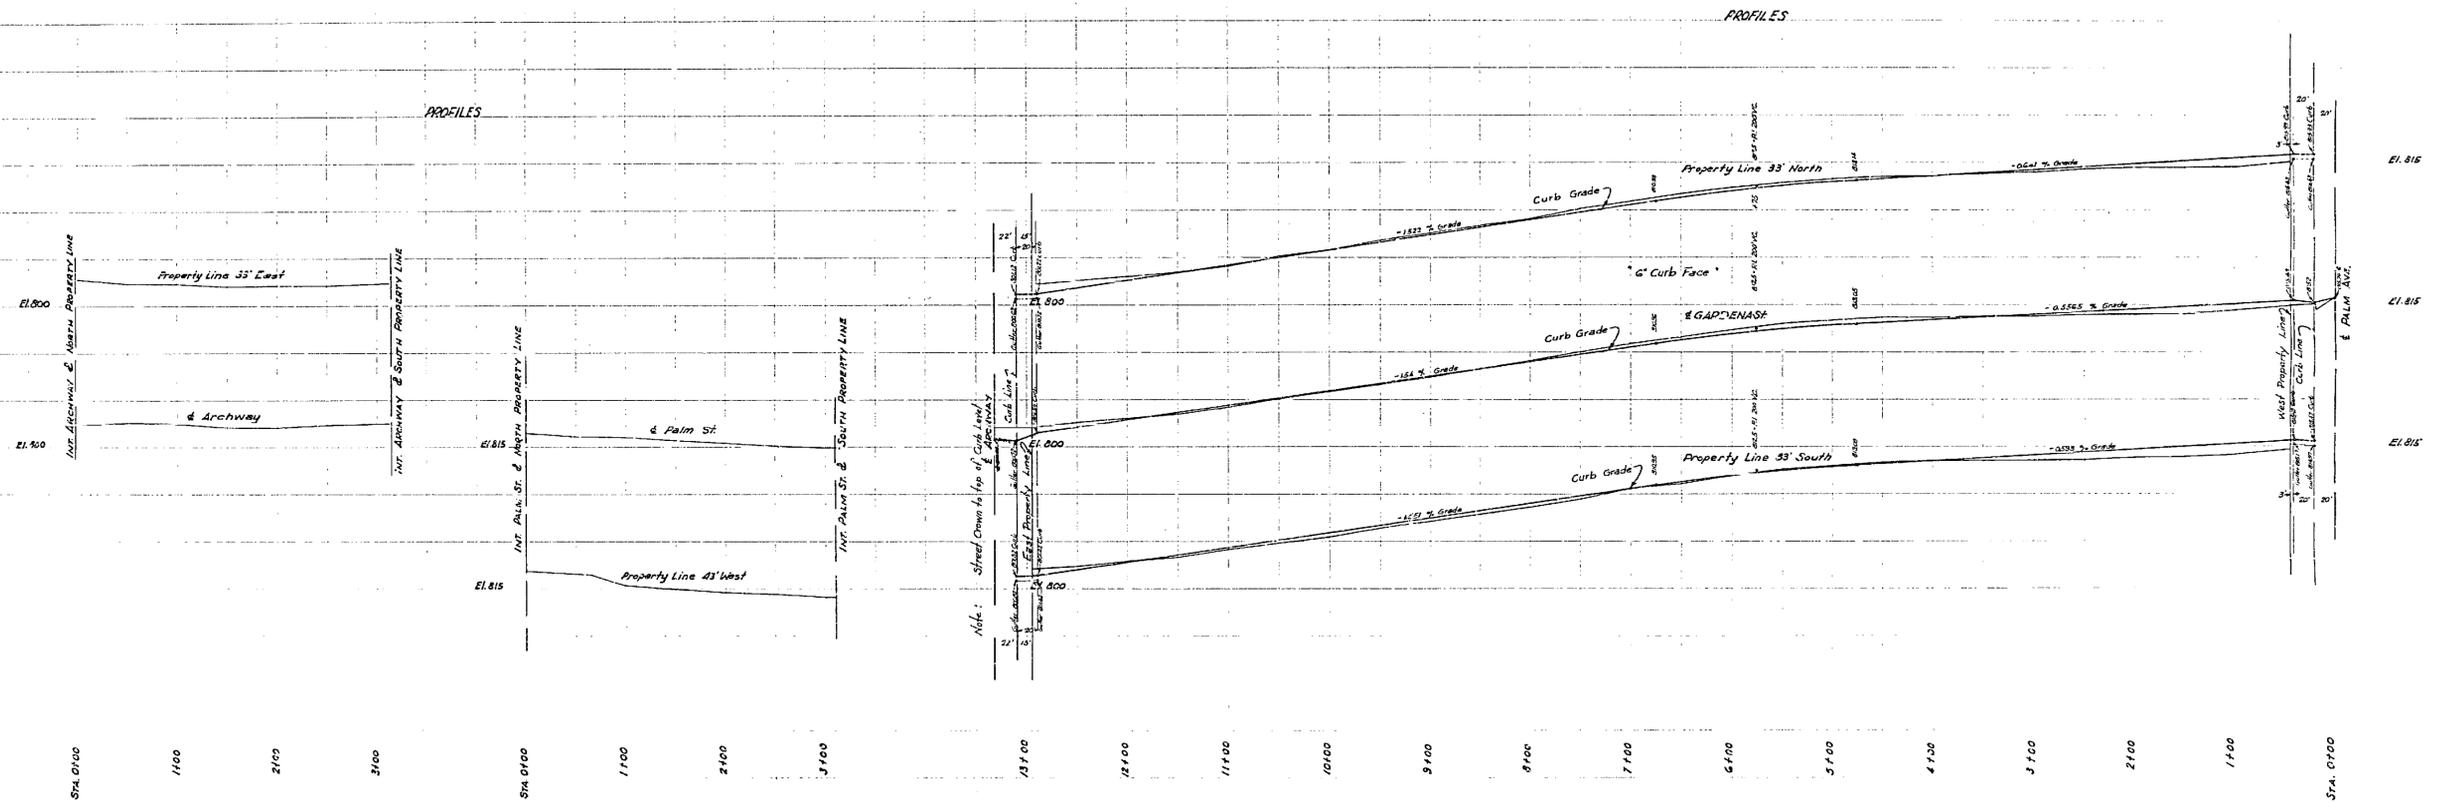

FS 274-77-11-53
595