


PLAN & PROFILE  
 NO. 607  
 FOR THE GRADING OF  
**GARDEN ST.**  
 BETWEEN MADISON ST. & HOOVER ST.  
 RIVERSIDE CALIF.

Grades (details)  
 see #607-A

SCALE HORIZ. 1"=40'  
 VERT. 1"=4'  
 DATE 5-11-49  
 FB. 317 PC. 29  
 FB. 463 PC. 41

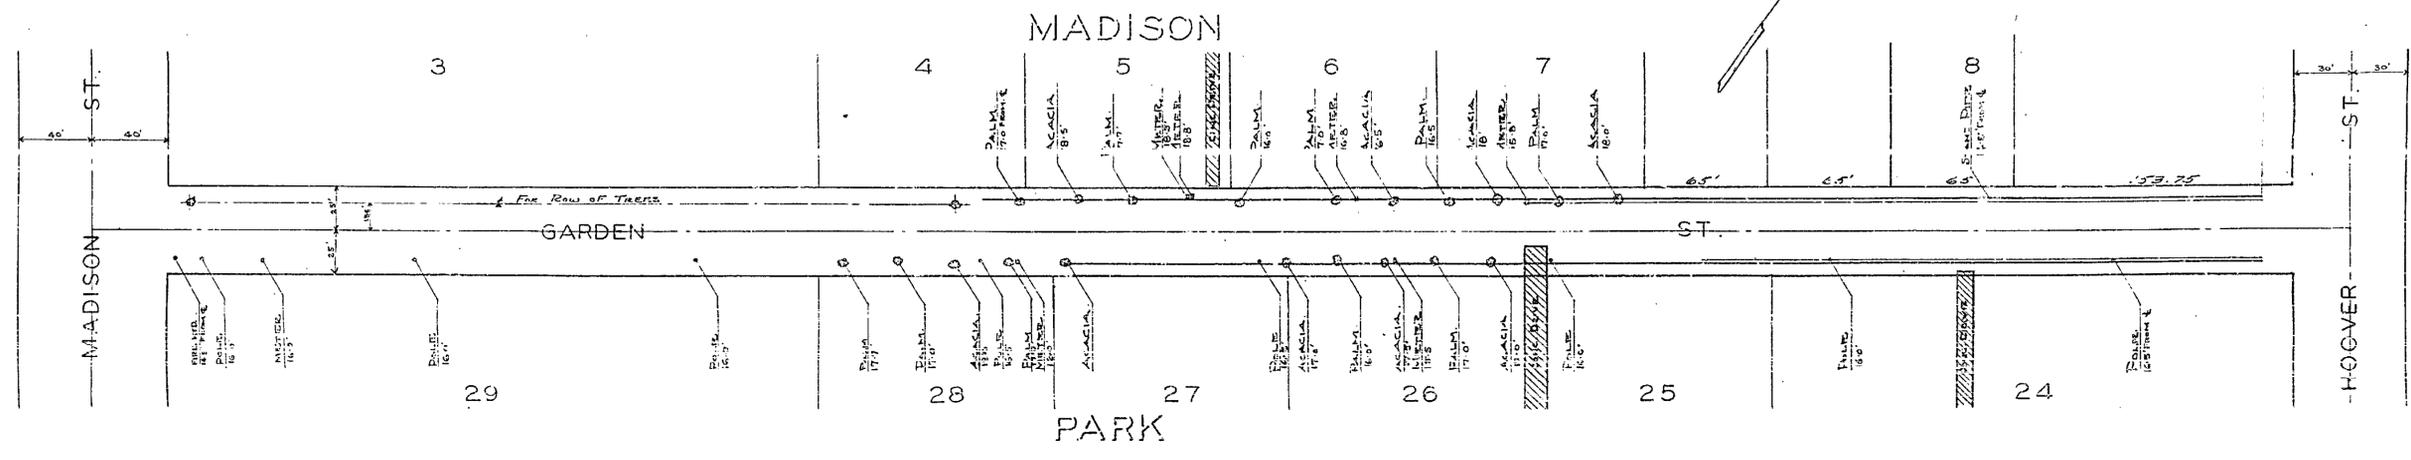

607