



MAP 766

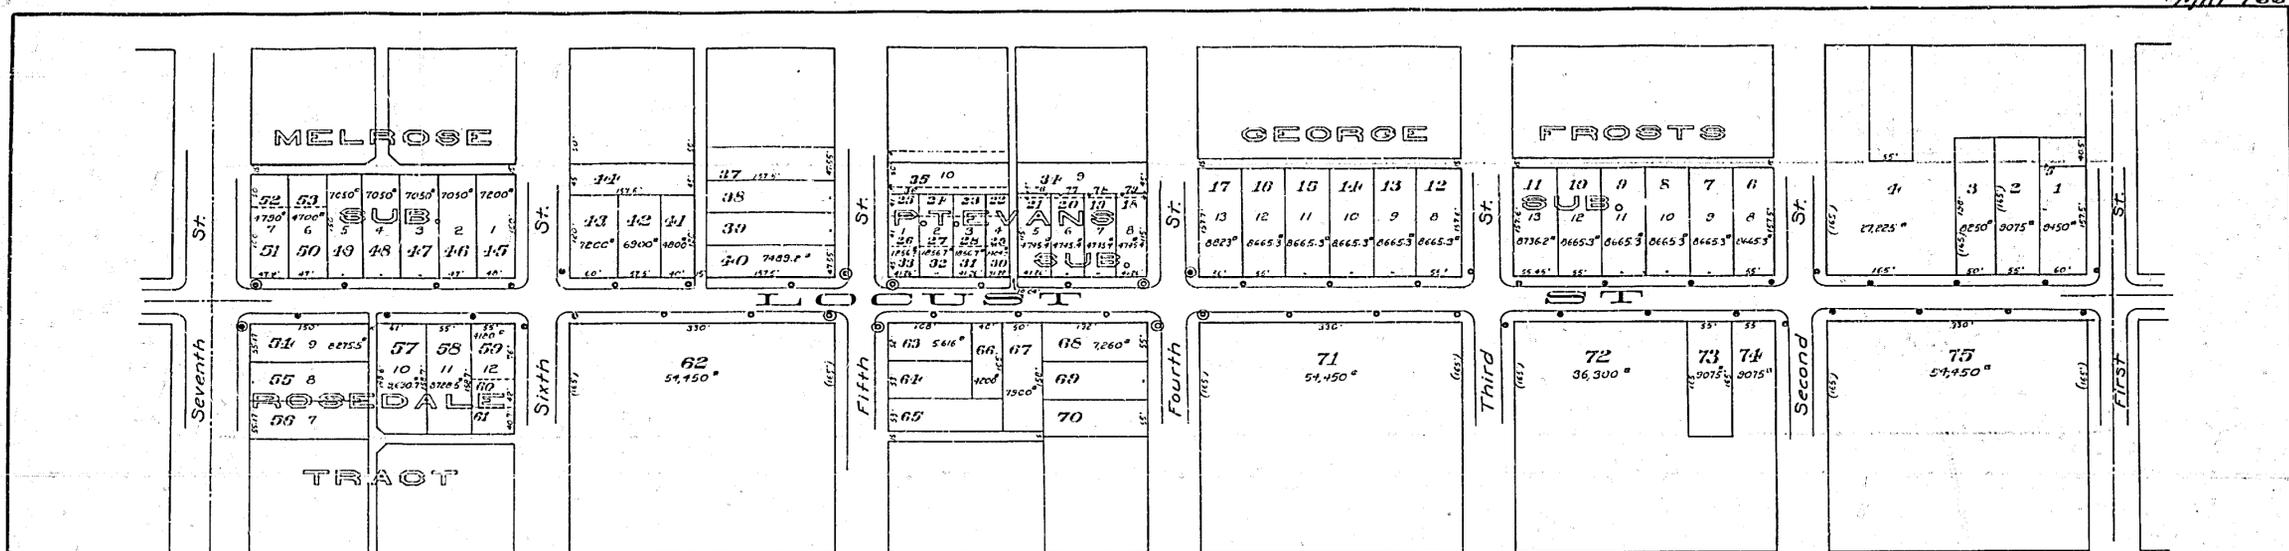

Note:
 One light concrete light posts to be installed are shown thus: ---
 Conduit to be laid is shown thus: ---
 District benefited by the construction of this lighting system, and
 to be assessed to pay the costs of the same, is bounded by a green
 line, thus: ---

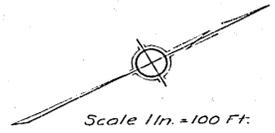


MAP SHOWING PROPOSED
 ORNAMENTAL ELECTRIC LIGHTING SYSTEM
 TO BE INSTALLED ON
LOCUST STREET 766-A
 1921
 LEE NAFZGAR, CITY ENGINEER


MAP 766

A-805

Map 766

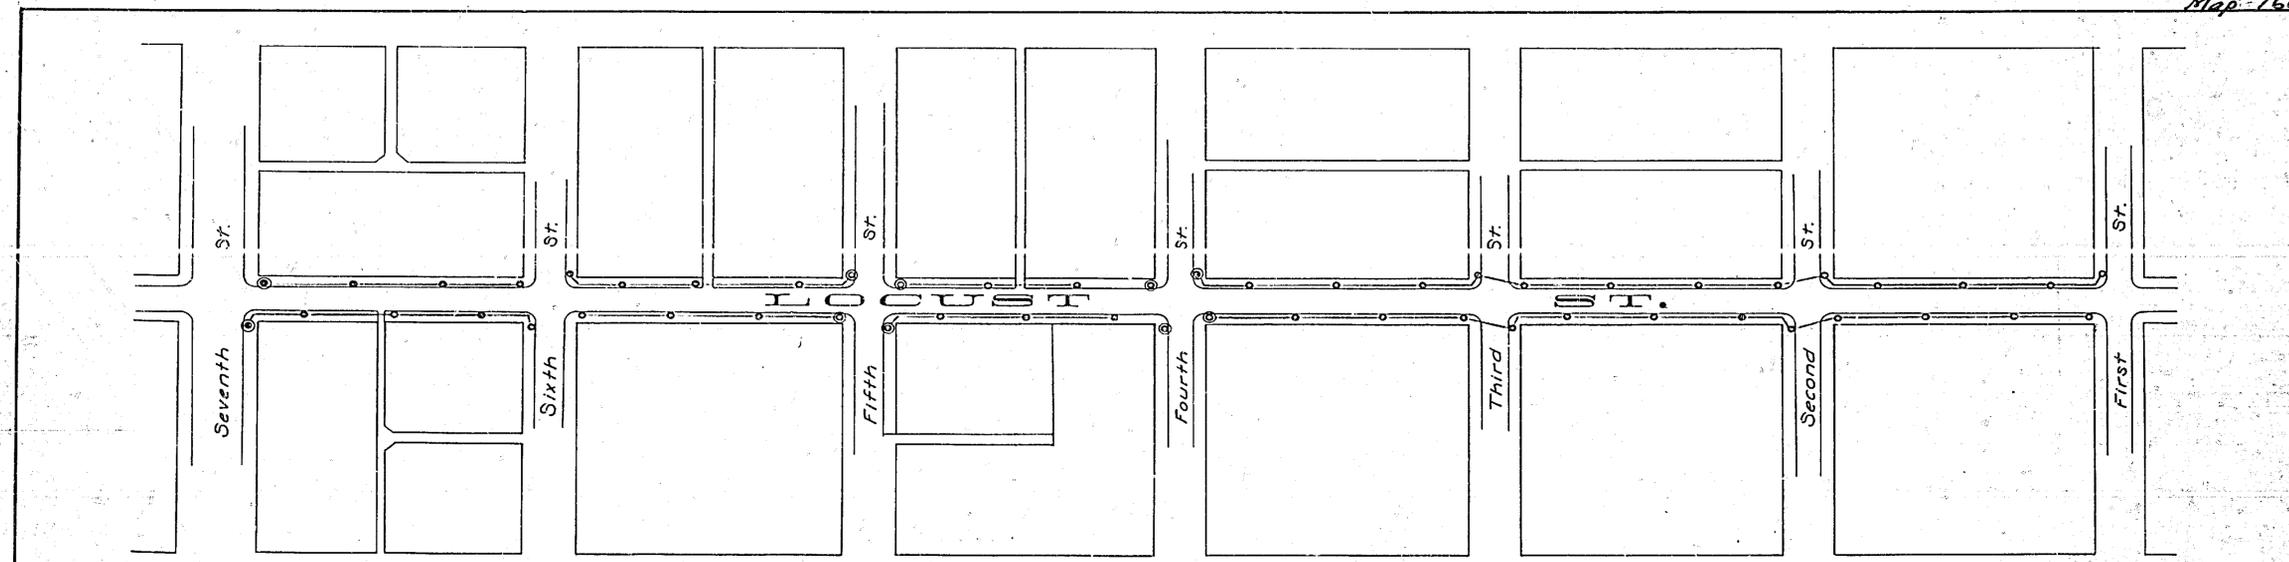

Note:
 Electric lights already installed are shown thus: ⊙
 One light concrete light posts to be installed are shown thus: ○
 Conduit to be laid is shown thus: ---

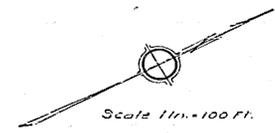

MAP SHOWING PROPOSED
 ORNAMENTAL ELECTRIC LIGHTING SYSTEM
 TO BE INSTALLED ON
LOCUST STREET 766
 1921
 LEE NAFZGAR, CITY ENGINEER

MAP 766

766

22"
17"
11"
8.5"
11"
17"
22"

22"
17"
11"
8.5"
11"
17"
22"

22"