


MAP SHOWING PROPOSED
ORNAMENTAL ELECTRIC LIGHTING SYSTEM
TO BE INSTALLED ON
MARKET STREET
LEE NAFZGAR CITY ENGINEER 1923
MAP NO. 786

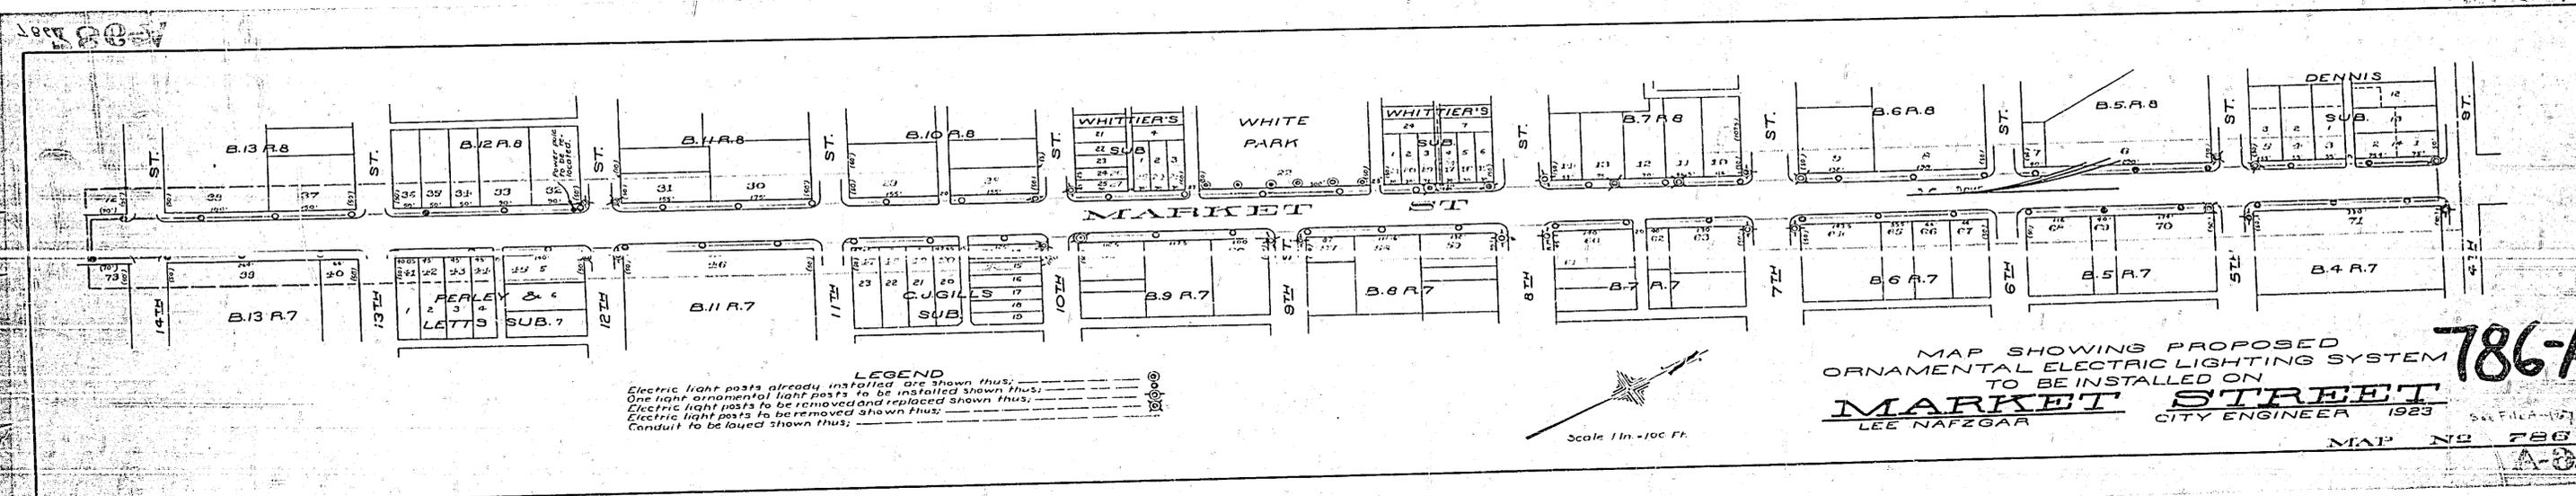

MAP SHOWING PROPOSED
ORNAMENTAL ELECTRIC LIGHTING SYSTEM
TO BE INSTALLED ON
MARKET STREET
LEE NAFZGAR CITY ENGINEER 1923
MAP NO. 786-A