

MAP OF PROPOSED
LINDEN-OTTAWA SEWER SYSTEM
A. CAMPBELL, CITY ENGINEER.
1917



Adopted by the Mayor and Common Council
of the City of Riverside this 11th day of
January 1917.
Attest: *C. U. ...*
City Clerk

SCALE
1 INCH = 10 FEET

LEGEND
 Rigid Sewer Pipe to be laid shown thus 
 Branches shown thus 
 Type 'A' Manholes shown thus 
 Cleanout shown thus 
 Sewer already constructed shown thus 
 District Boundary shown thus 



Note
See Standard Manhole Head Casting
Type 'A' Drawing 37 823 Approved
by the Mayor and Common Council
of the City of Riverside June 30, 1915

Note
Cover to weigh not less than 180 lbs.
Flange 220
Run 50

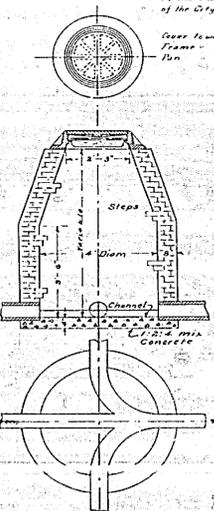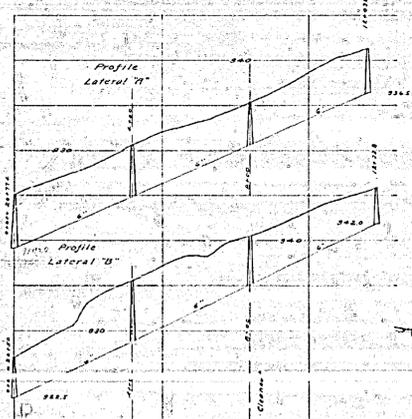

DETAIL OF COVER FOR CLEANOUT
 Note: Same Casting with Cover
to weigh not less than 20 lbs.

DETAIL OF CLEANOUT
 Note: Plug with Burnt
Clay Disc Plastered
to with Cement Mortar

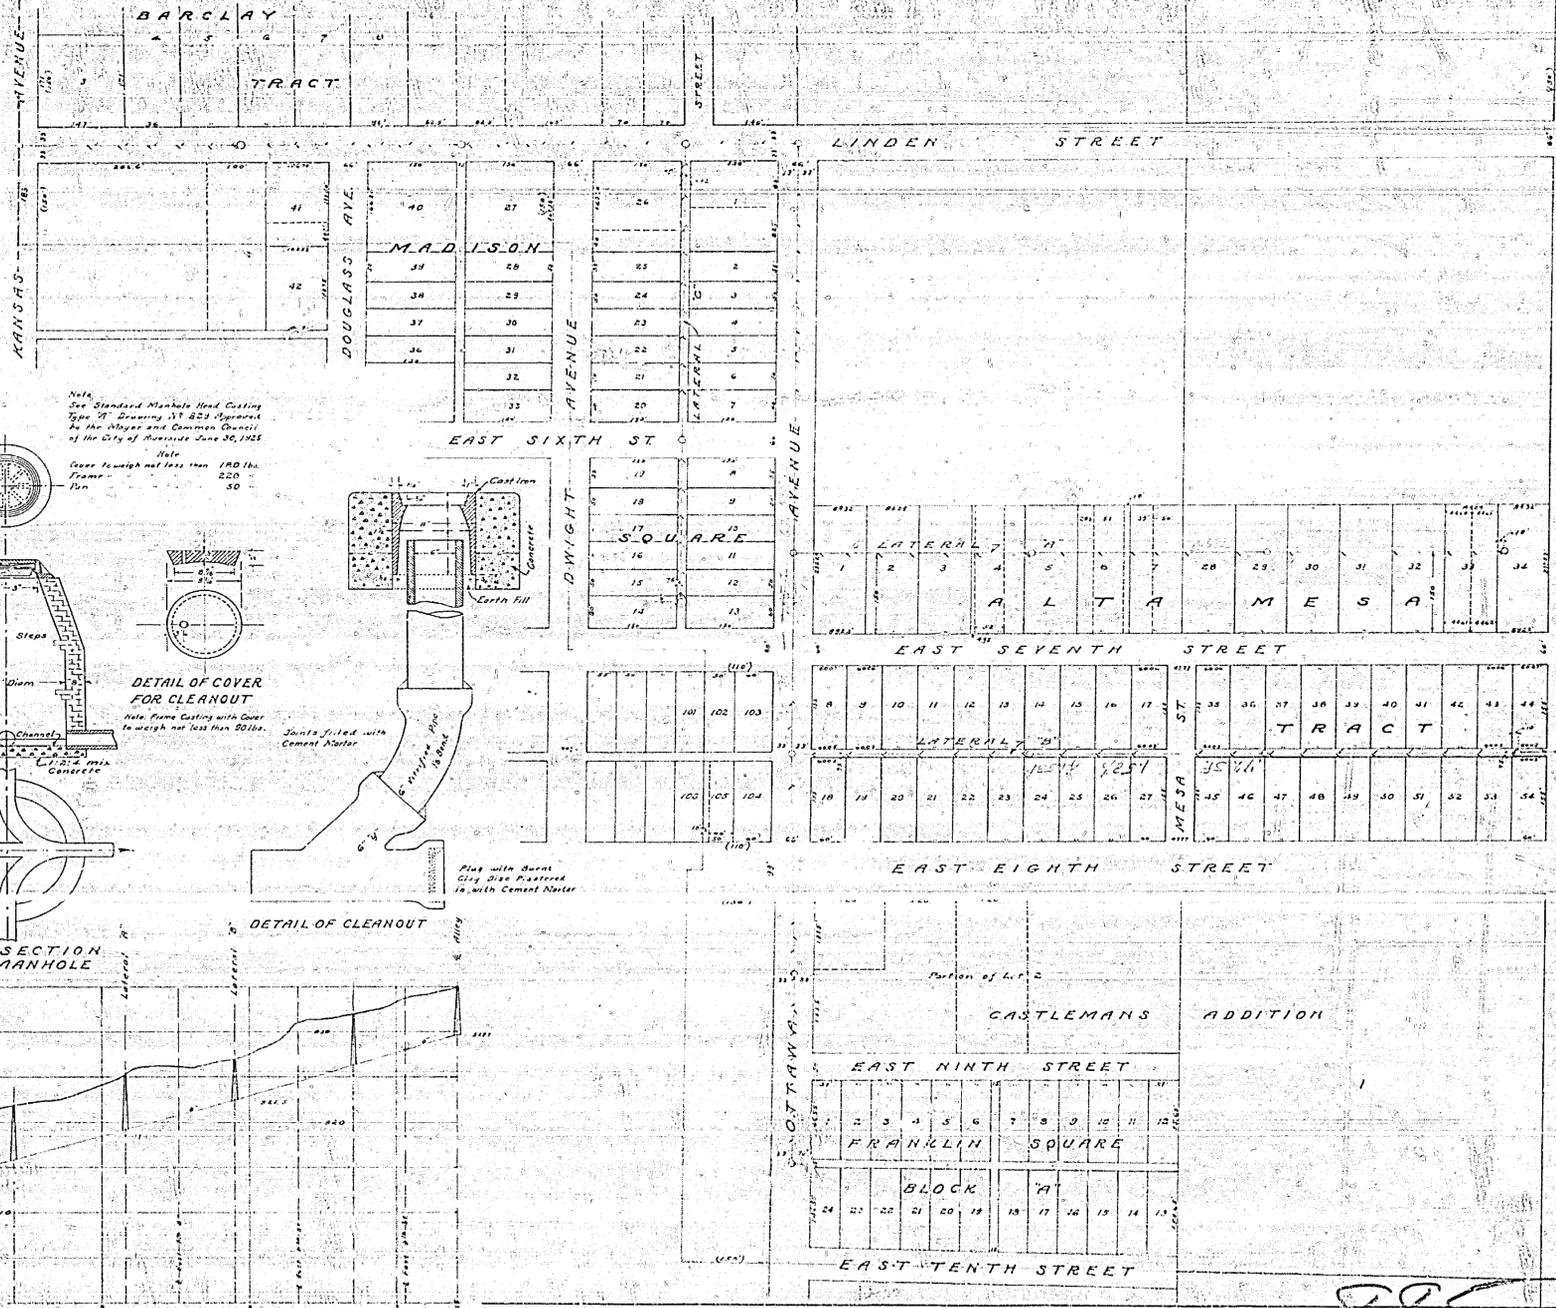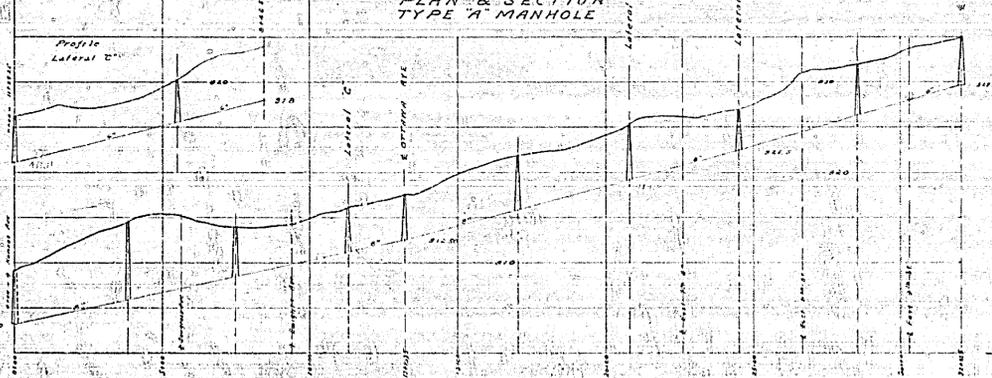

885

34"

22"

11"

11"

8.5"

8.5"

11"

17"

22"

34"

34"

22"

11"

11"

8.5"

8.5"

11"

17"

22"

34"