


MAP OF PROPOSED IMPROVEMENT ON
MERRILL AVENUE
A. P. CAMPBELL CITY ENGINEER 1927





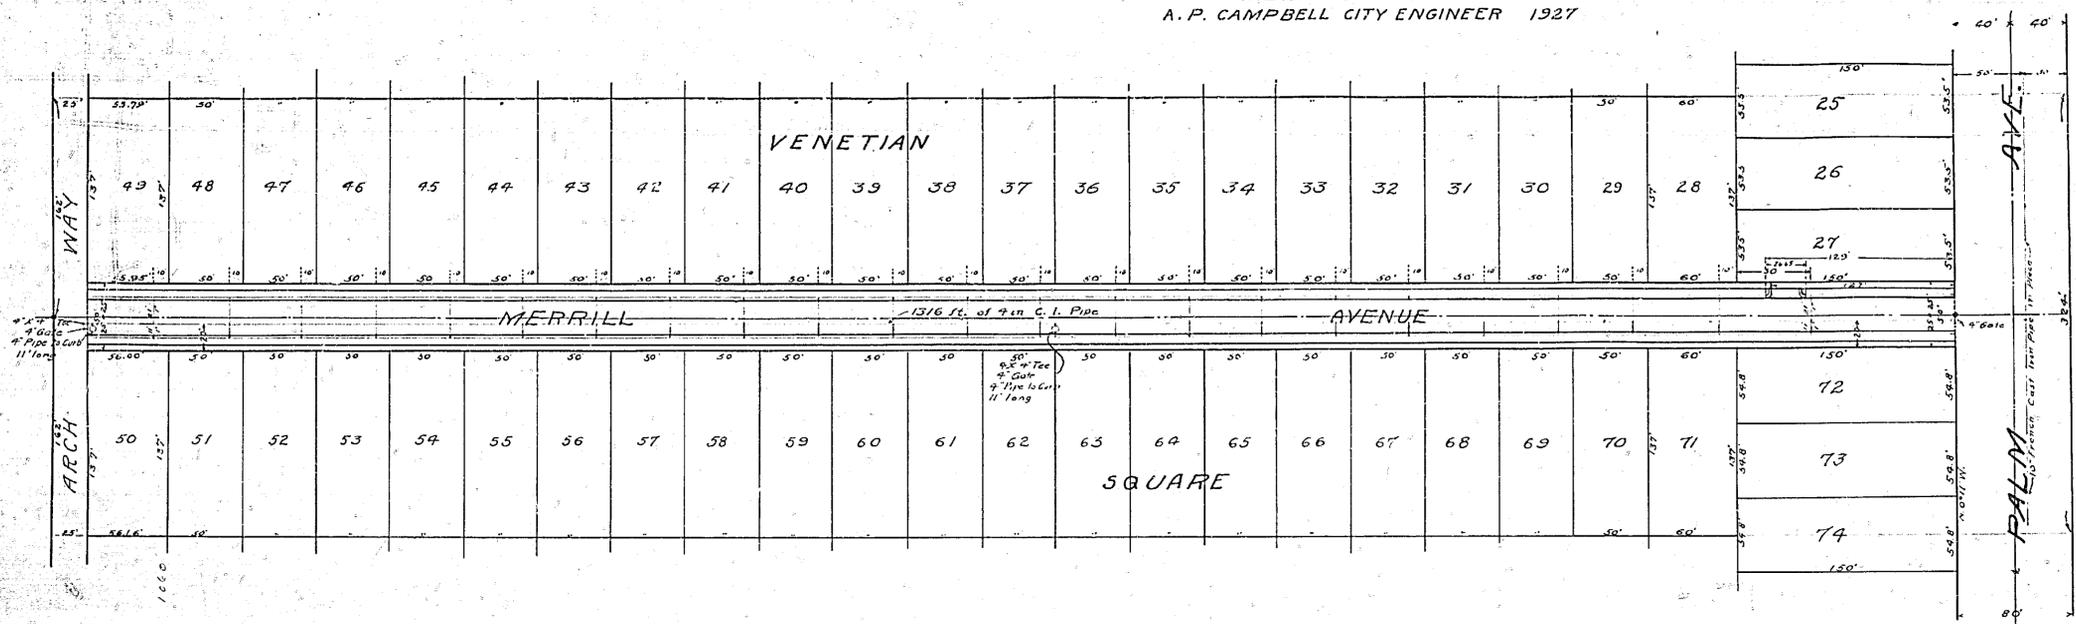


LEGEND
 Macadam Pavement to be constructed shown thus: [Symbol]
 Concrete Combination Curb & Gutter to be constructed [Symbol]
 Concrete Sidewalk to be constructed [Symbol]
 Water System [Symbol]
 District Boundary [Symbol]

Approved: W. L. Smith
 Superintendent of Water Department

Constructed Nov. 1927
 Adopted by the Mayor and Common Council
 of the City of Riverside this 5th day of
 April 1927.

Attest: J. C. ...
 City Clerk

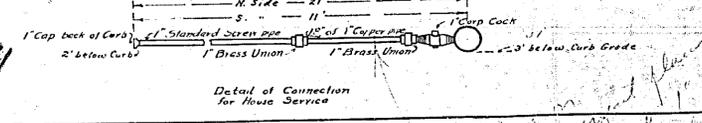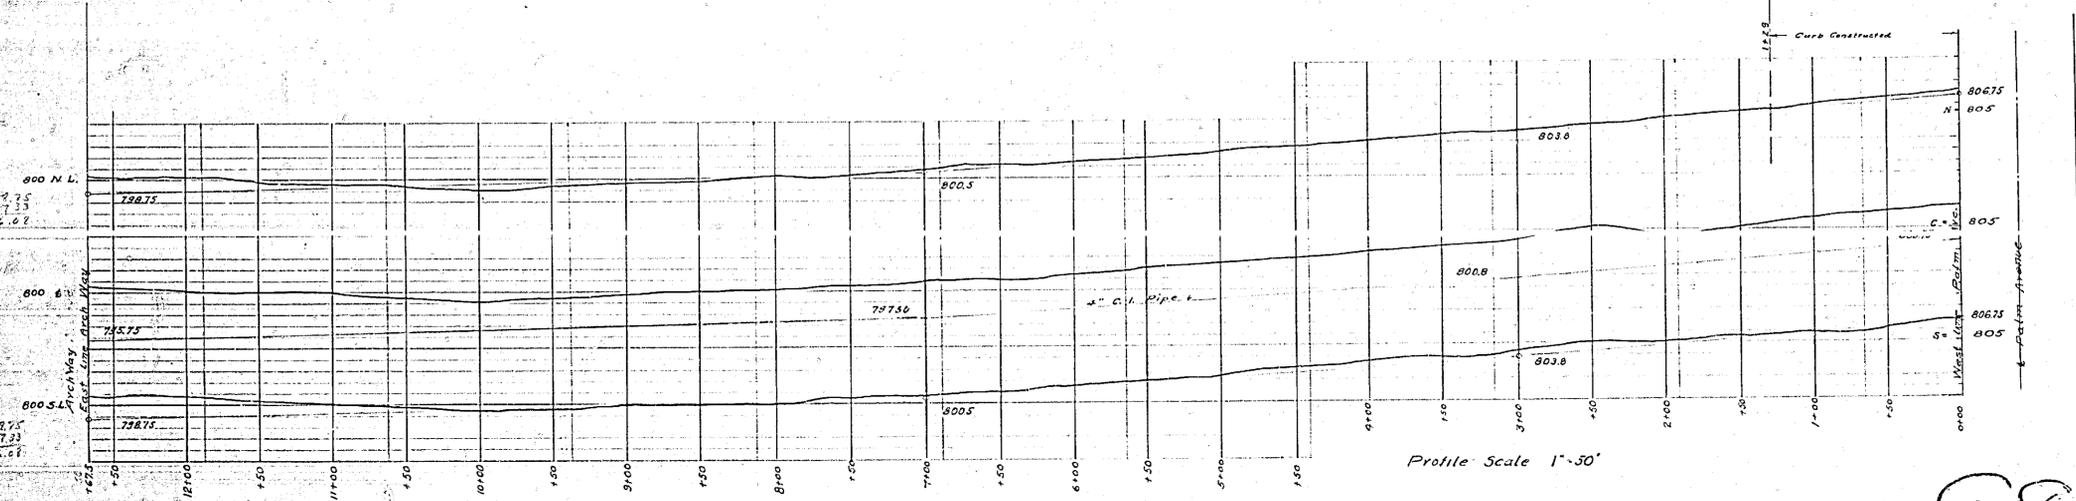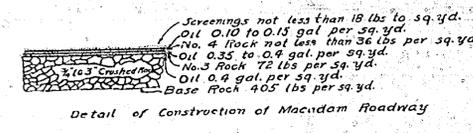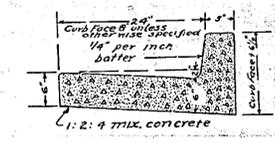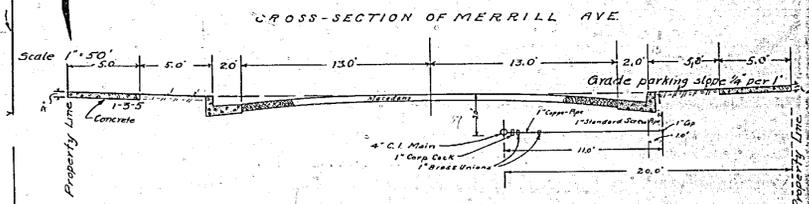

889