

PLANS AND PROFILES OF THE PROPOSED IMPROVEMENT OF BLENHEIM STREET AND MILTON STREET

FROM LA CADENA DRIVE EASTERLY TO TERMINUS OF PRESENT IMPROVEMENT

SCALE 1/4" = 40 FEET

ENGINEERING DEPARTMENT

CITY OF RIVERSIDE

OCTOBER, 1929.

PLANS, PROFILES AND MAPS NUMBER 942. CONSISTING OF 2 SHEETS

SHEET NUMBER 1 IMPROVEMENT OF BLENHEIM & MILTON STREETS.
SHEET NUMBER 2 MAP OF THE DISTRICT TO BE ASSESSED FOR THE IMPROVEMENT.

INSTRUCTIONS TO CONTRACTOR

FOLDER CONTAINING INSTRUCTIONS TO CONTRACTOR AND DETAIL PLANS, NUMBER 103 ARE A PART OF THESE PLANS AND SPECIFICATIONS.

ELEVATIONS SHOWN HEREON ARE U.S.G.S. DATUM.

FIELD BOOKS

BOOK 205 PAGE 1 TO 37.


ADOPTED BY THE MAYOR AND COUNCIL OF THE
CITY OF RIVERSIDE THIS 22ND DAY OF OCTOBER 1929.

W. H. ...
CITY OF THE CITY OF RIVERSIDE




FRAME 110

942

PROFILE

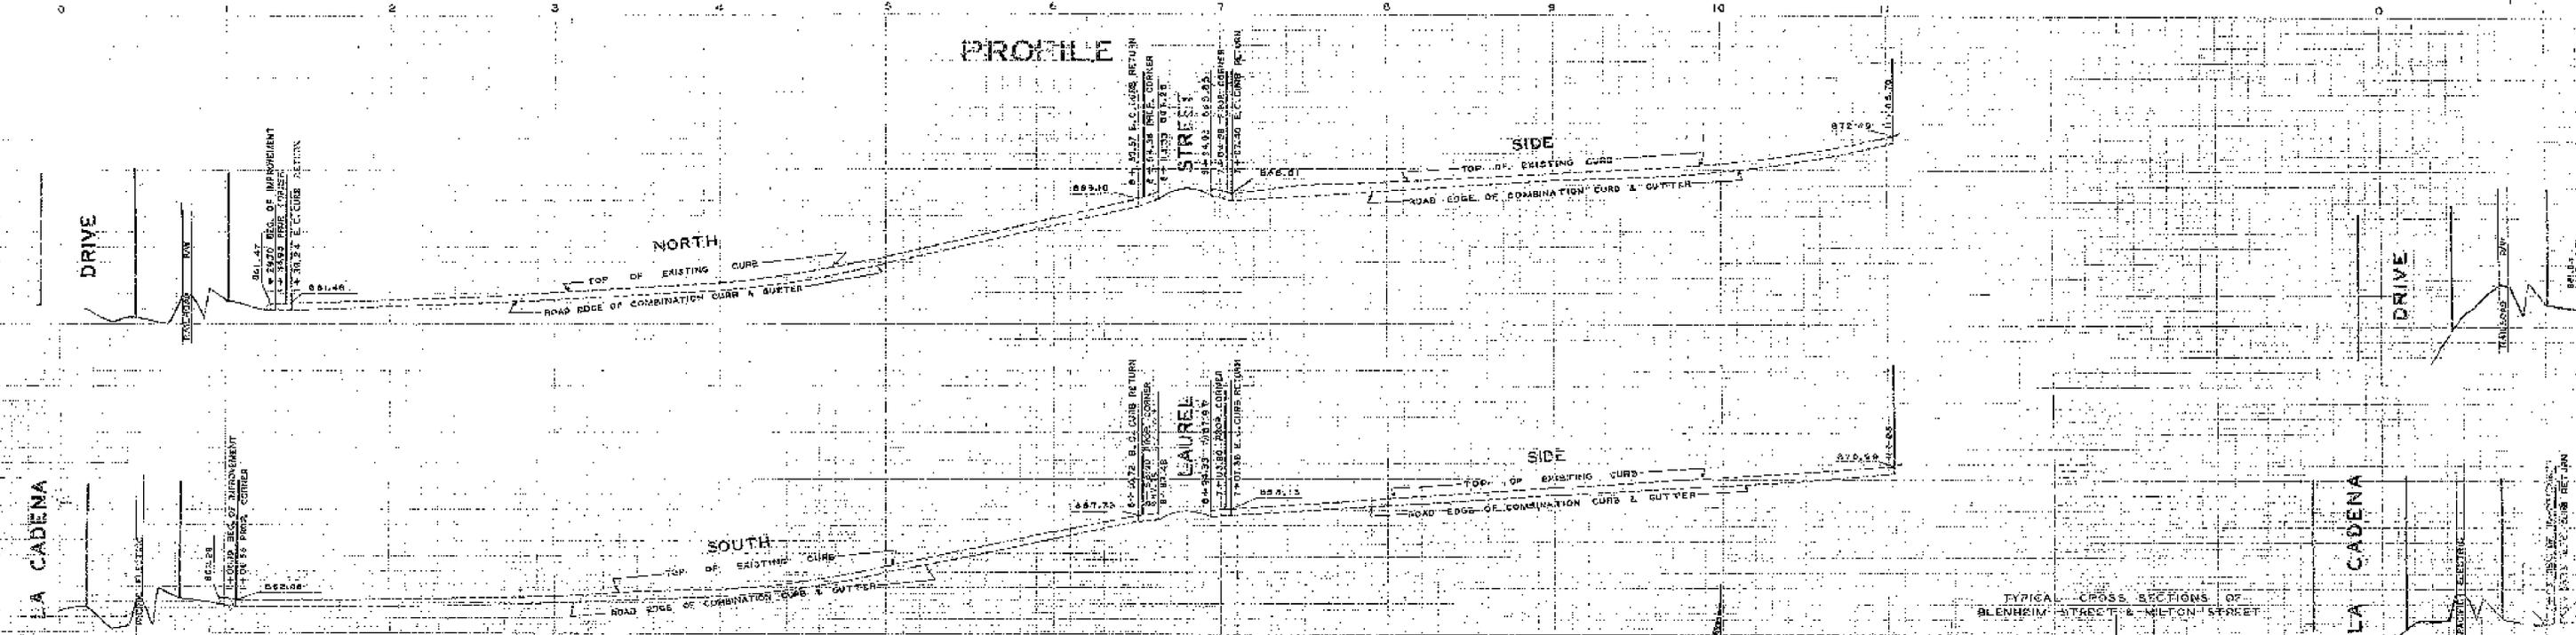

PLAN

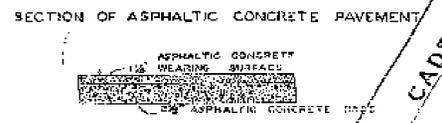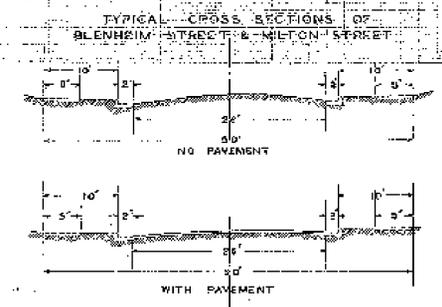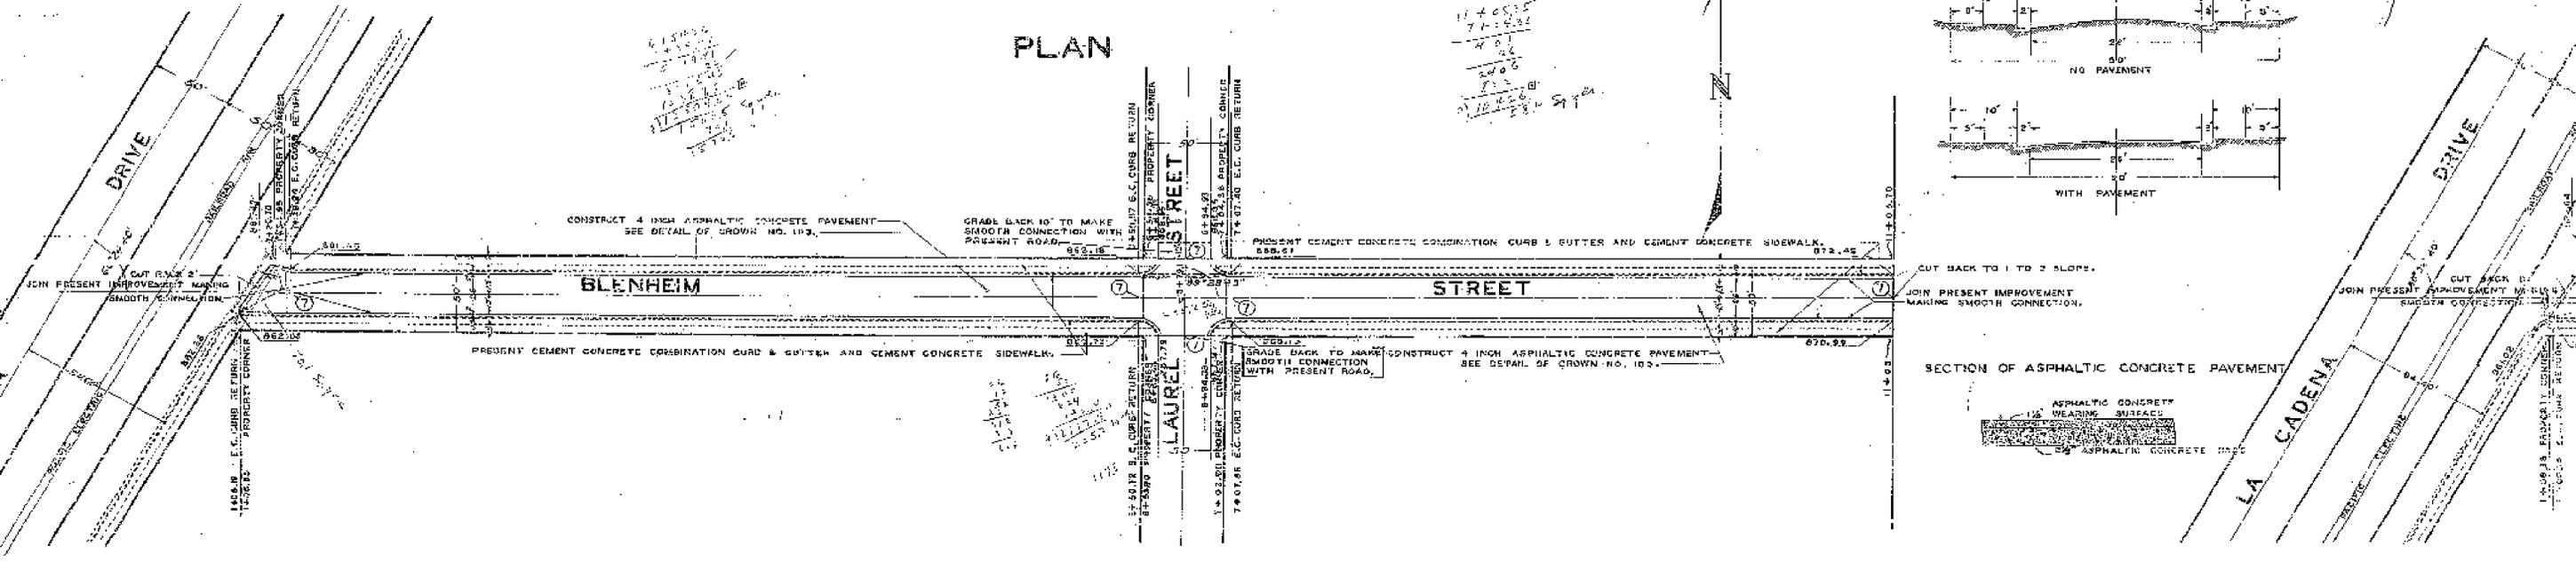

Plan 2016