

PLANS AND PROFILES
 OF THE PROPOSED IMPROVEMENT OF
PARK AVENUE
 FROM EAST EIGHTH STREET TO EAST FOURTH STREET.


ENGINEERING DEPARTMENT CITY OF RIVERSIDE JANUARY 1930
 PLANS, PROFILES AND MAPS N^o 946 CONSISTING OF 2 SHEETS

INSTRUCTIONS TO CONTRACTORS
 FOLDER CONTAINING INSTRUCTIONS TO CONTRACTORS AND DETAIL PLANS N^o 946
 ARE A PART OF THESE PLANS AND SPECIFICATIONS

ELEVATIONS SHOWN HEREON ARE U.S.G.S. DATUM

FIELD BOOKS
 BOOK 202 PAGES 47 TO 53

ADOPTED BY THE MAYOR AND COUNCIL OF THE CITY
 RIVERSIDE THIS 16th DAY OF JANUARY, 1930
 Mayor of the City of Riverside

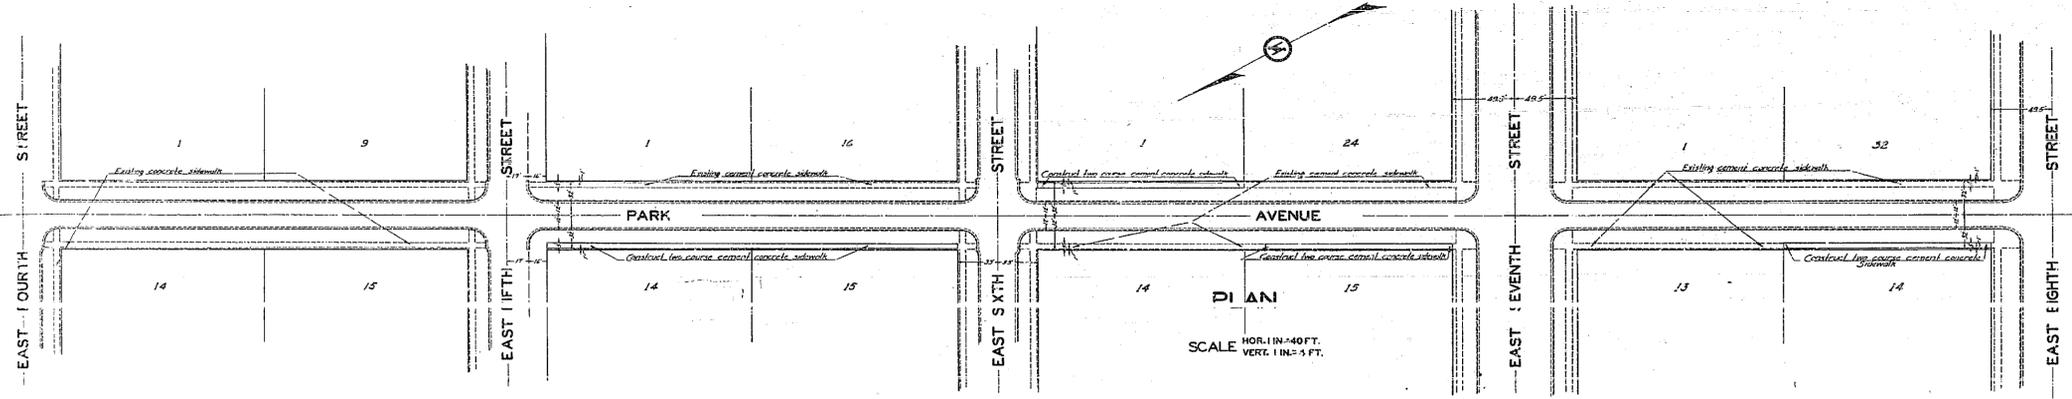

946

MISSING