


LEGEND

- Indicates trees to be removed.
- Indicates trees to be planted.
- Indicates Lighting Standards to be moved to new location.
- Indicates Lighting Standards to be removed and relocated.

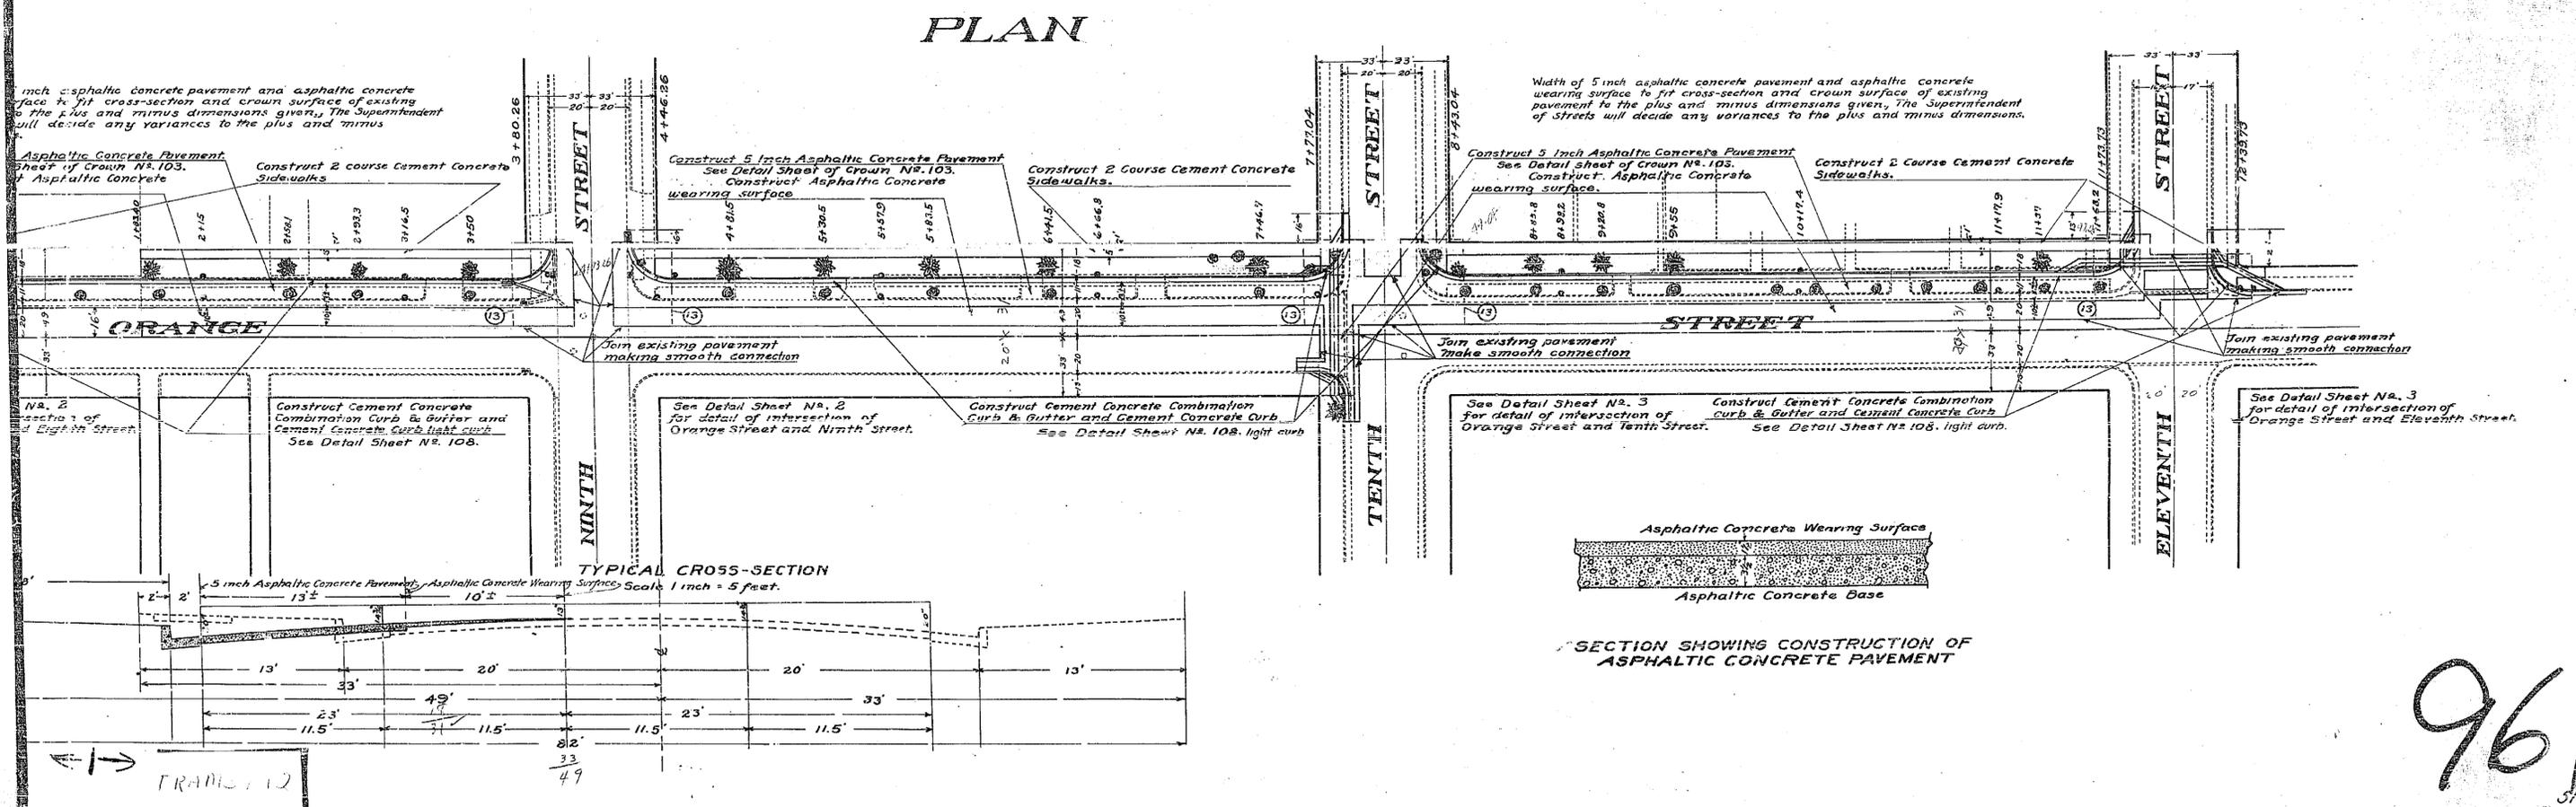

961

#961
SHEET No. 1

PLANS AND PROFILES

OF THE PROPOSED IMPROVEMENT OF

ORANGE STREET AND A PORTION OF EIGHTH STREET, NINTH STREET, TENTH STREET AND ELEVENTH STREET.

FROM THE CENTERLINE OF EIGHTH STREET TO 31 FEET SOUTHERLY OF THE SOUTH LINE OF ELEVENTH STREET.

SCALE 1 INCH = 40 FEET.

ENGINEERING DEPARTMENT

CITY OF RIVERSIDE

JULY 1931.

PLANS PROFILES AND MAPS NUMBER 961 CONSISTING OF 11 SHEETS.

- | | | | |
|--------------|----|-------|---|
| SHEET NUMBER | 1 | ----- | IMPROVEMENT OF A PORTION OF ORANGE STREET. |
| SHEET NUMBER | 2 | ----- | DETAILS OF INTERSECTIONS OF ORANGE STREET AND 8 TH. & 9TH STREETS. |
| SHEET NUMBER | 3 | ----- | DETAILS OF INTERSECTIONS OF ORANGE STREET AND 10TH. & 11TH STREETS. |
| SHEET NUMBER | 47 | ⑤ | MAP OF THE DISTRICT TO BE ASSESSED FOR THE IMPROVEMENT. |
| SHEET NUMBER | 4 | ----- | INSTALLATION OF STREET LIGHTS ON A PORTION OF ORANGE STREET. |

INSTRUCTIONS TO CONTRACTOR

FOLDER CONTAINING INSTRUCTIONS TO CONTRACTOR AND DETAIL PLANS, NUMBERS 103, 108, 111, 127 AND 129 ARE A PART OF THESE PLANS AND SPECIFICATION.



ELEVATIONS SHOWN HEREON ARE U.S.G.S. DATUM WHICH IS THE OFFICIAL RIVERSIDE CITY DATUM PLANE ORDINANCE NO. 551 NEW SERIES.

ADOPTED BY THE MAYOR AND COUNCIL OF THE CITY OF RIVERSIDE THIS 14TH DAY OF JULY, 1930.

Frank M. ...
CLERK OF THE CITY OF RIVERSIDE.

FIELD BOOKS

BOOK 217 PAGE 1 TO 38.

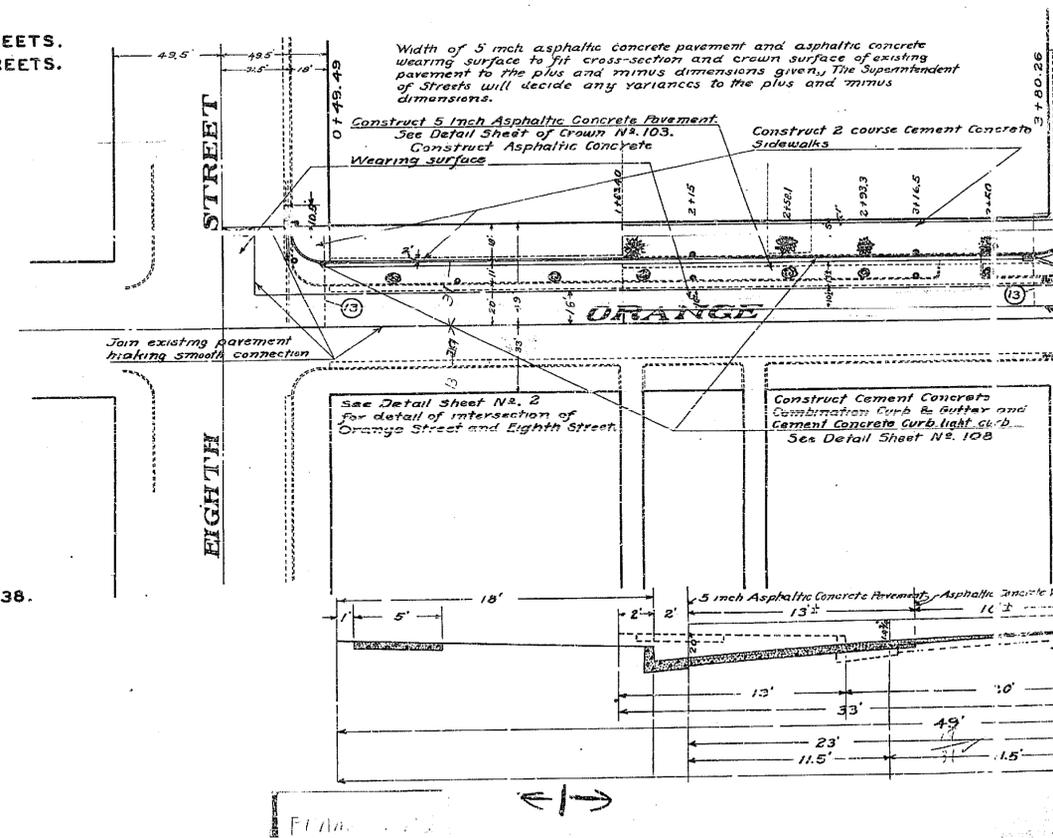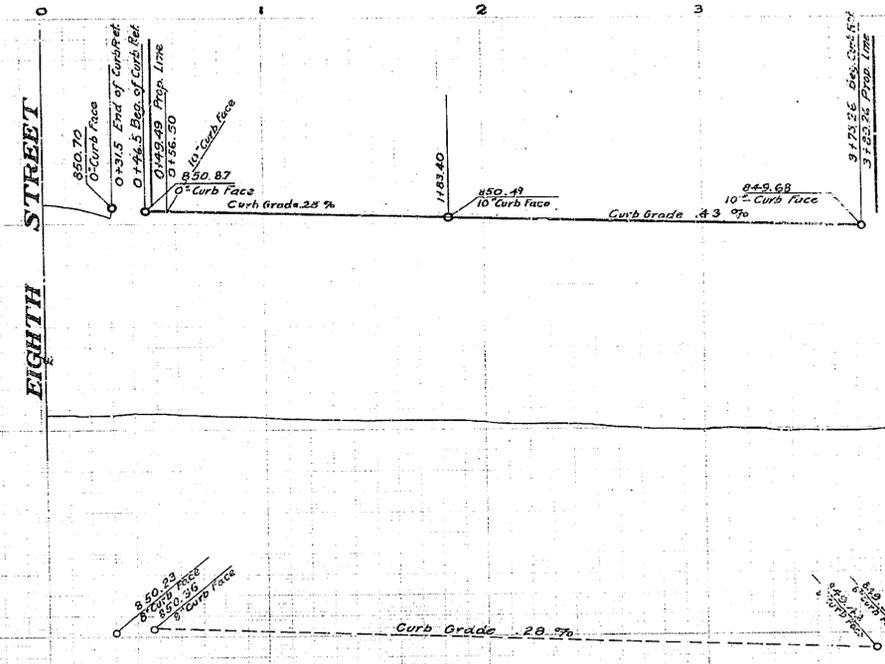

MISSING

PLAN

LEGEND

- Indicates conduit to be installed.
- Indicates 3-light ornamental concrete light posts.
- Indicates 1-light ornamental concrete light posts.
- ⊙ Indicates present location of light posts.

GENERAL NOTES

1. All conduit to be 1" Conduit, sheridized or equal.
2. 600V. #8 twin conductor cable, $\frac{3}{16}$ " rubber, $\frac{3}{16}$ " lead sheath insulation.
3. Where conduit is cut, new cable to be pulled back to next post.

INSTALLATION OF STREET LIGHTS ON ORANGE STREET Scale 1" = 40'

PLAN No. 961
Sheet number 4 of 11 Sheets
Engineering Dept. City of Riverside

961

EIGHTH STREET

EIGHTH STREET

NINTH STREET

NINTH STREET

TENTH STREET

TENTH STREET

ELEVENTH STREET

ELEVENTH STREET

Conn. to Street Lights on building

Cable not to be run past these posts