
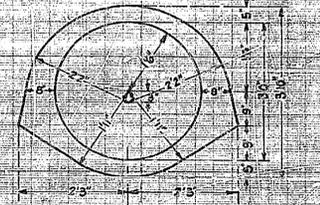
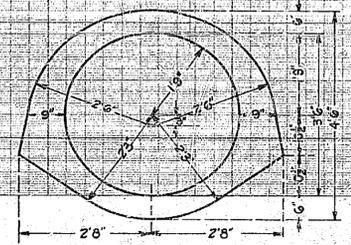
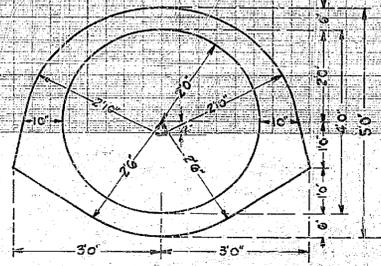



Lemon Street Storm Drain 12th to 4th			
Drawing Number	Sheet	Date	Field
982	1	2	327
Drawn	Checked	Approved	
Arthur N. Riddle			
Feb. 14, 1939			

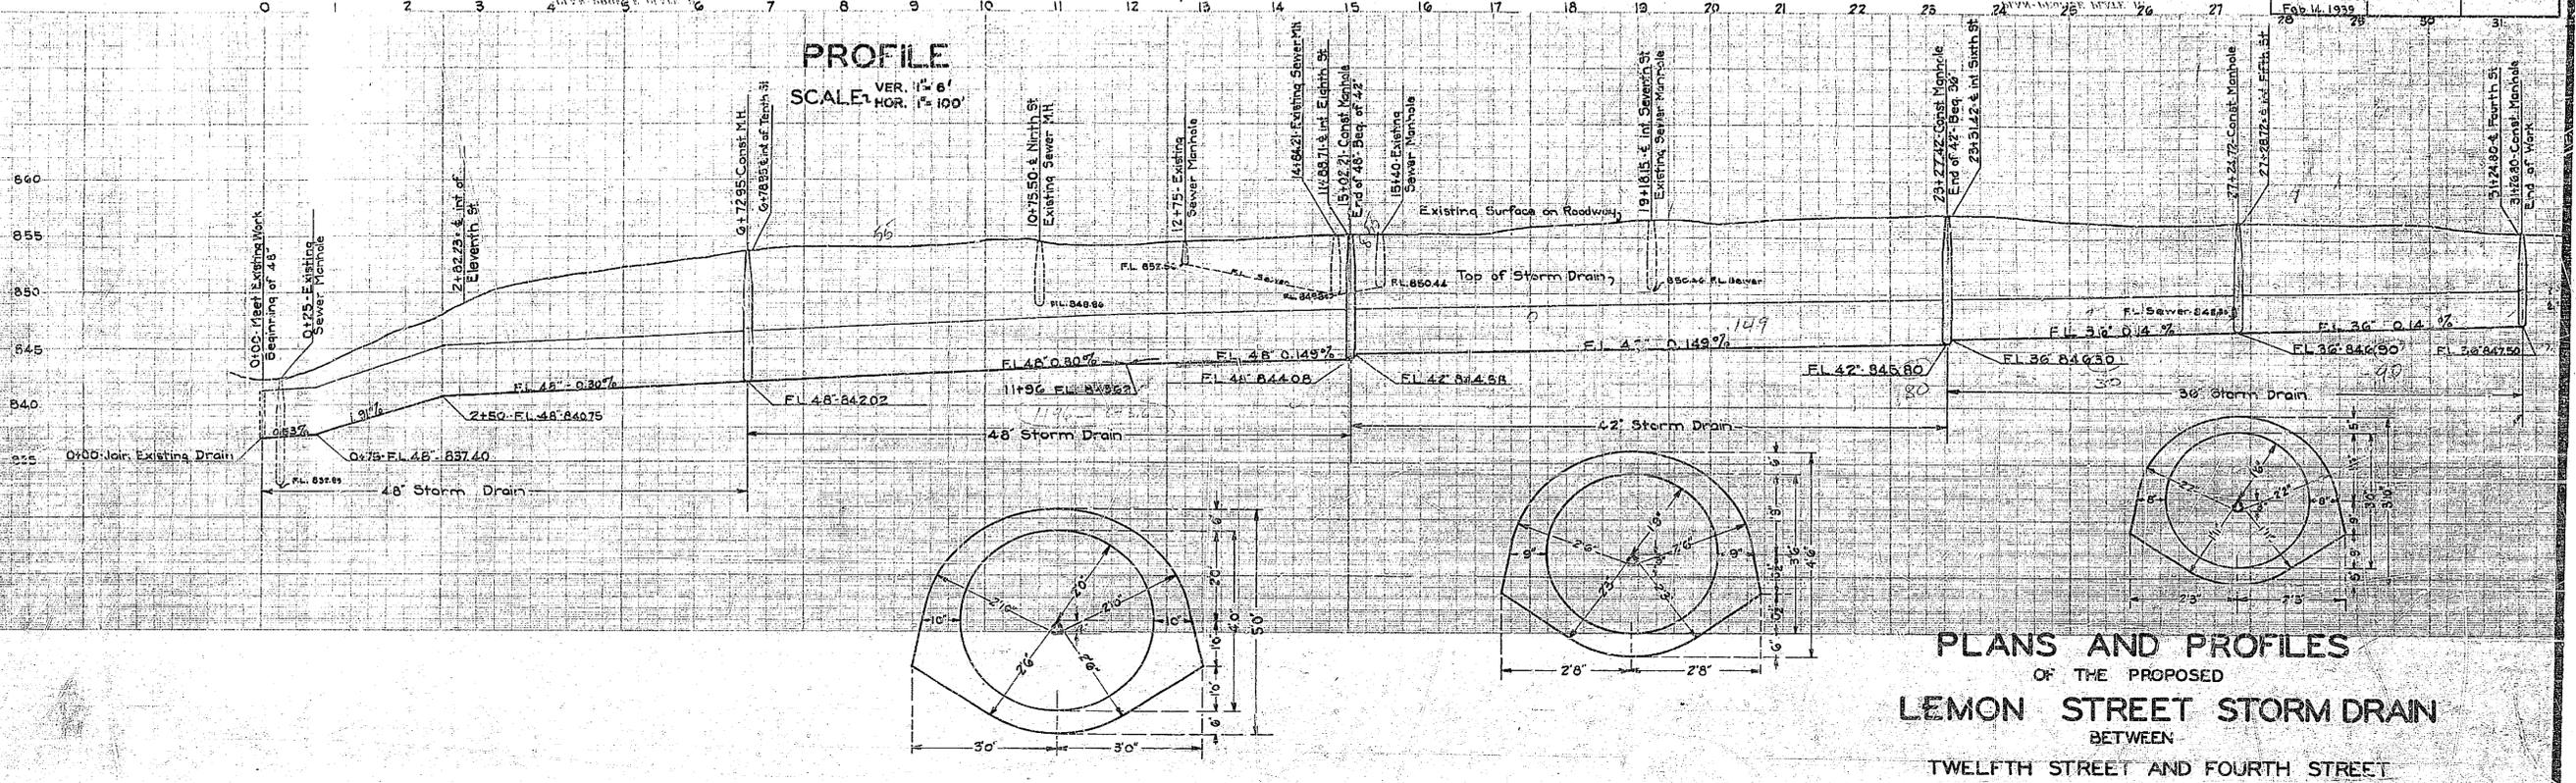

**PLANS AND PROFILES**  
OF THE PROPOSED  
**LEMON STREET STORM DRAIN**  
BETWEEN  
TWELFTH STREET AND FOURTH STREET


ENGINEERING DEPT. CITY OF RIVERSIDE      FEBRUARY 1939  
APPROVED *Arthur N. Riddle*  
CITY ENGINEER  
APPROVED AND ADOPTED BY THE MAYOR AND COUNCIL THIS  
14TH DAY OF FEBRUARY 1939.  
*Arthur N. Riddle*  
CITY CLERK, CITY OF RIVERSIDE.

**PLAN**  
SCALE 1"=100'

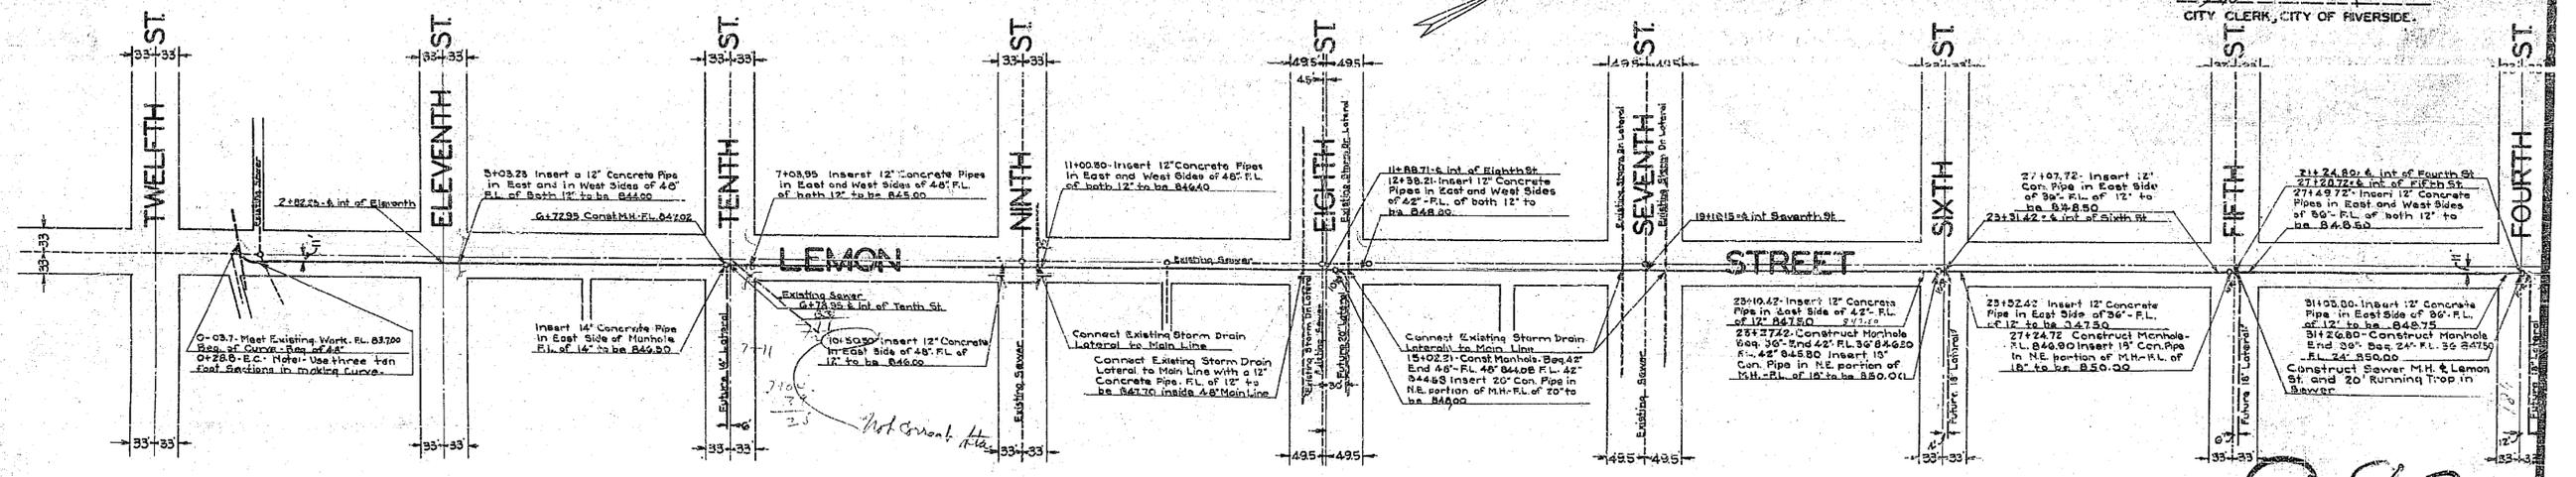

982


Lemon St Storm Drain from 4th St to 1st St			
Drawing Number	Sheet Number	Sheets	Field Books
982	2	2	318-20-22
Drawn	Checked	Approved	
Arthur N. Rife		April 21, 1939	

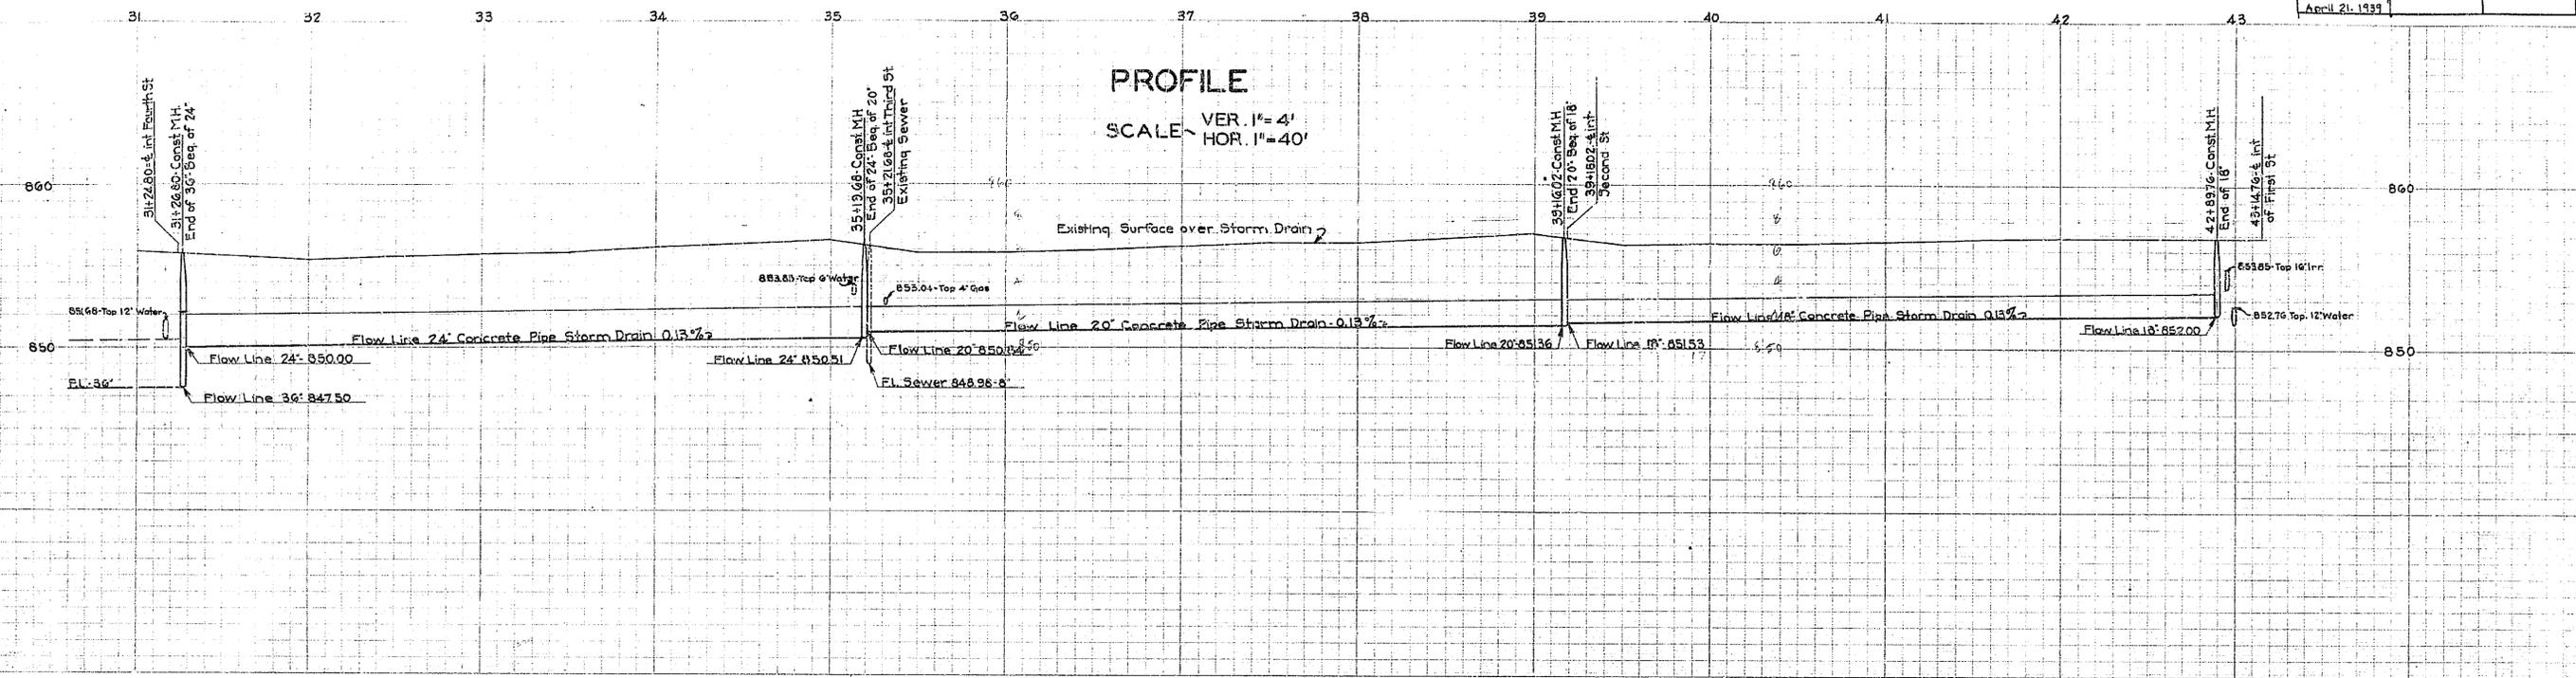

**PLANS AND PROFILES**  
OF THE PROPOSED  
**LEMON STREET STORM DRAIN**  
FROM  
**FOURTH STREET**  
TO  
**FIRST STREET**

**PLAN**  
SCALE - 1"=40'

ENGINEERING DEPT. CITY OF RIVERSIDE  
APPROVED *[Signature]*  
CITY ENGINEER

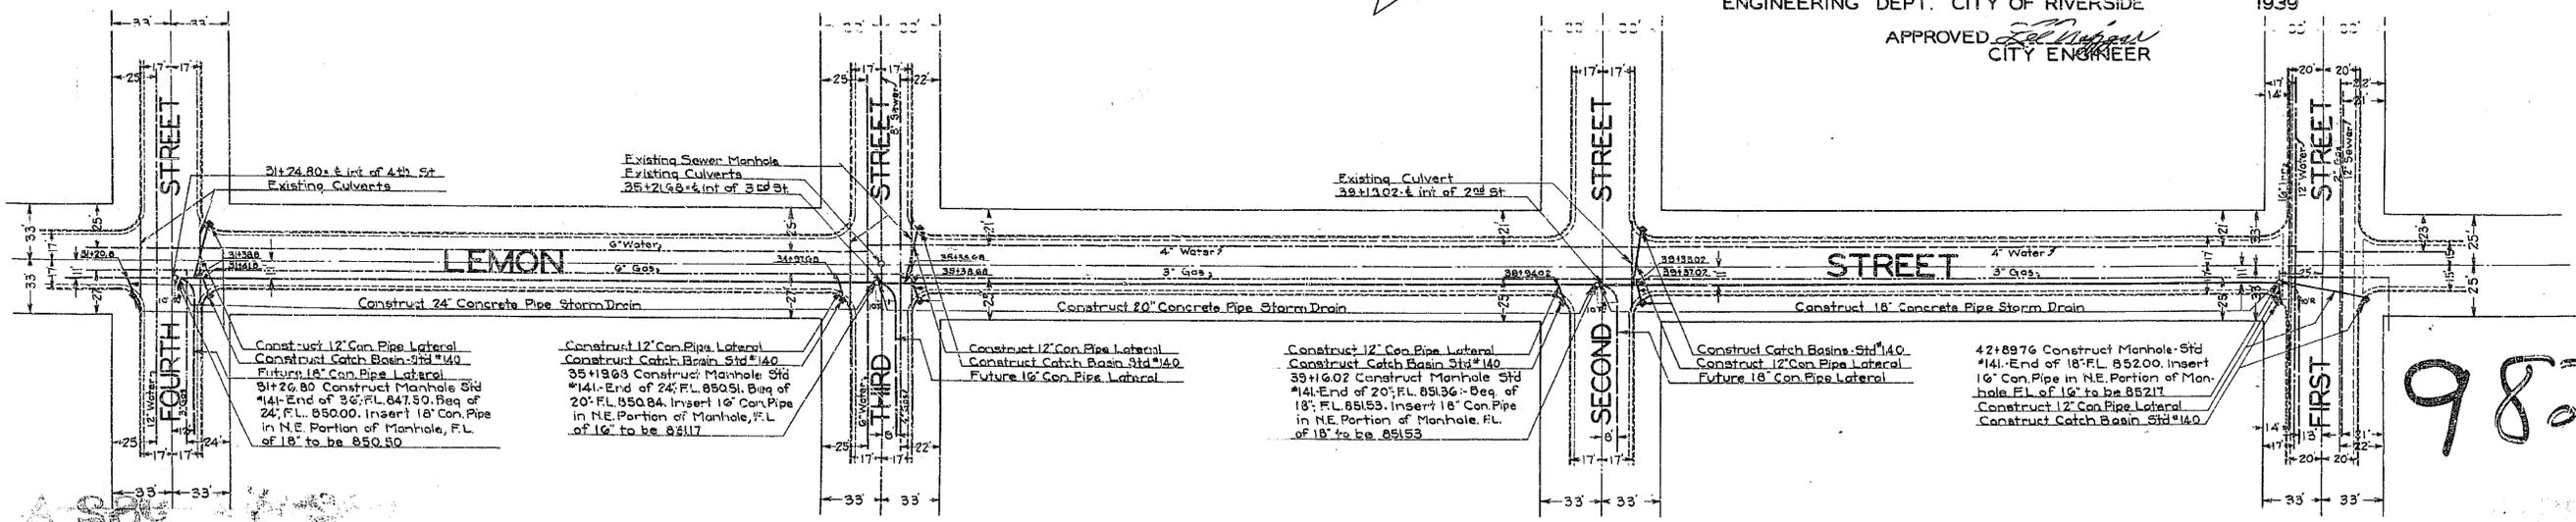

982