


PLANS AND PROFILES
NO. J078

OF
MAGNOLIA CENTER SANITARY SEWER DISTRICT


RIVERSIDE, CALIFORNIA

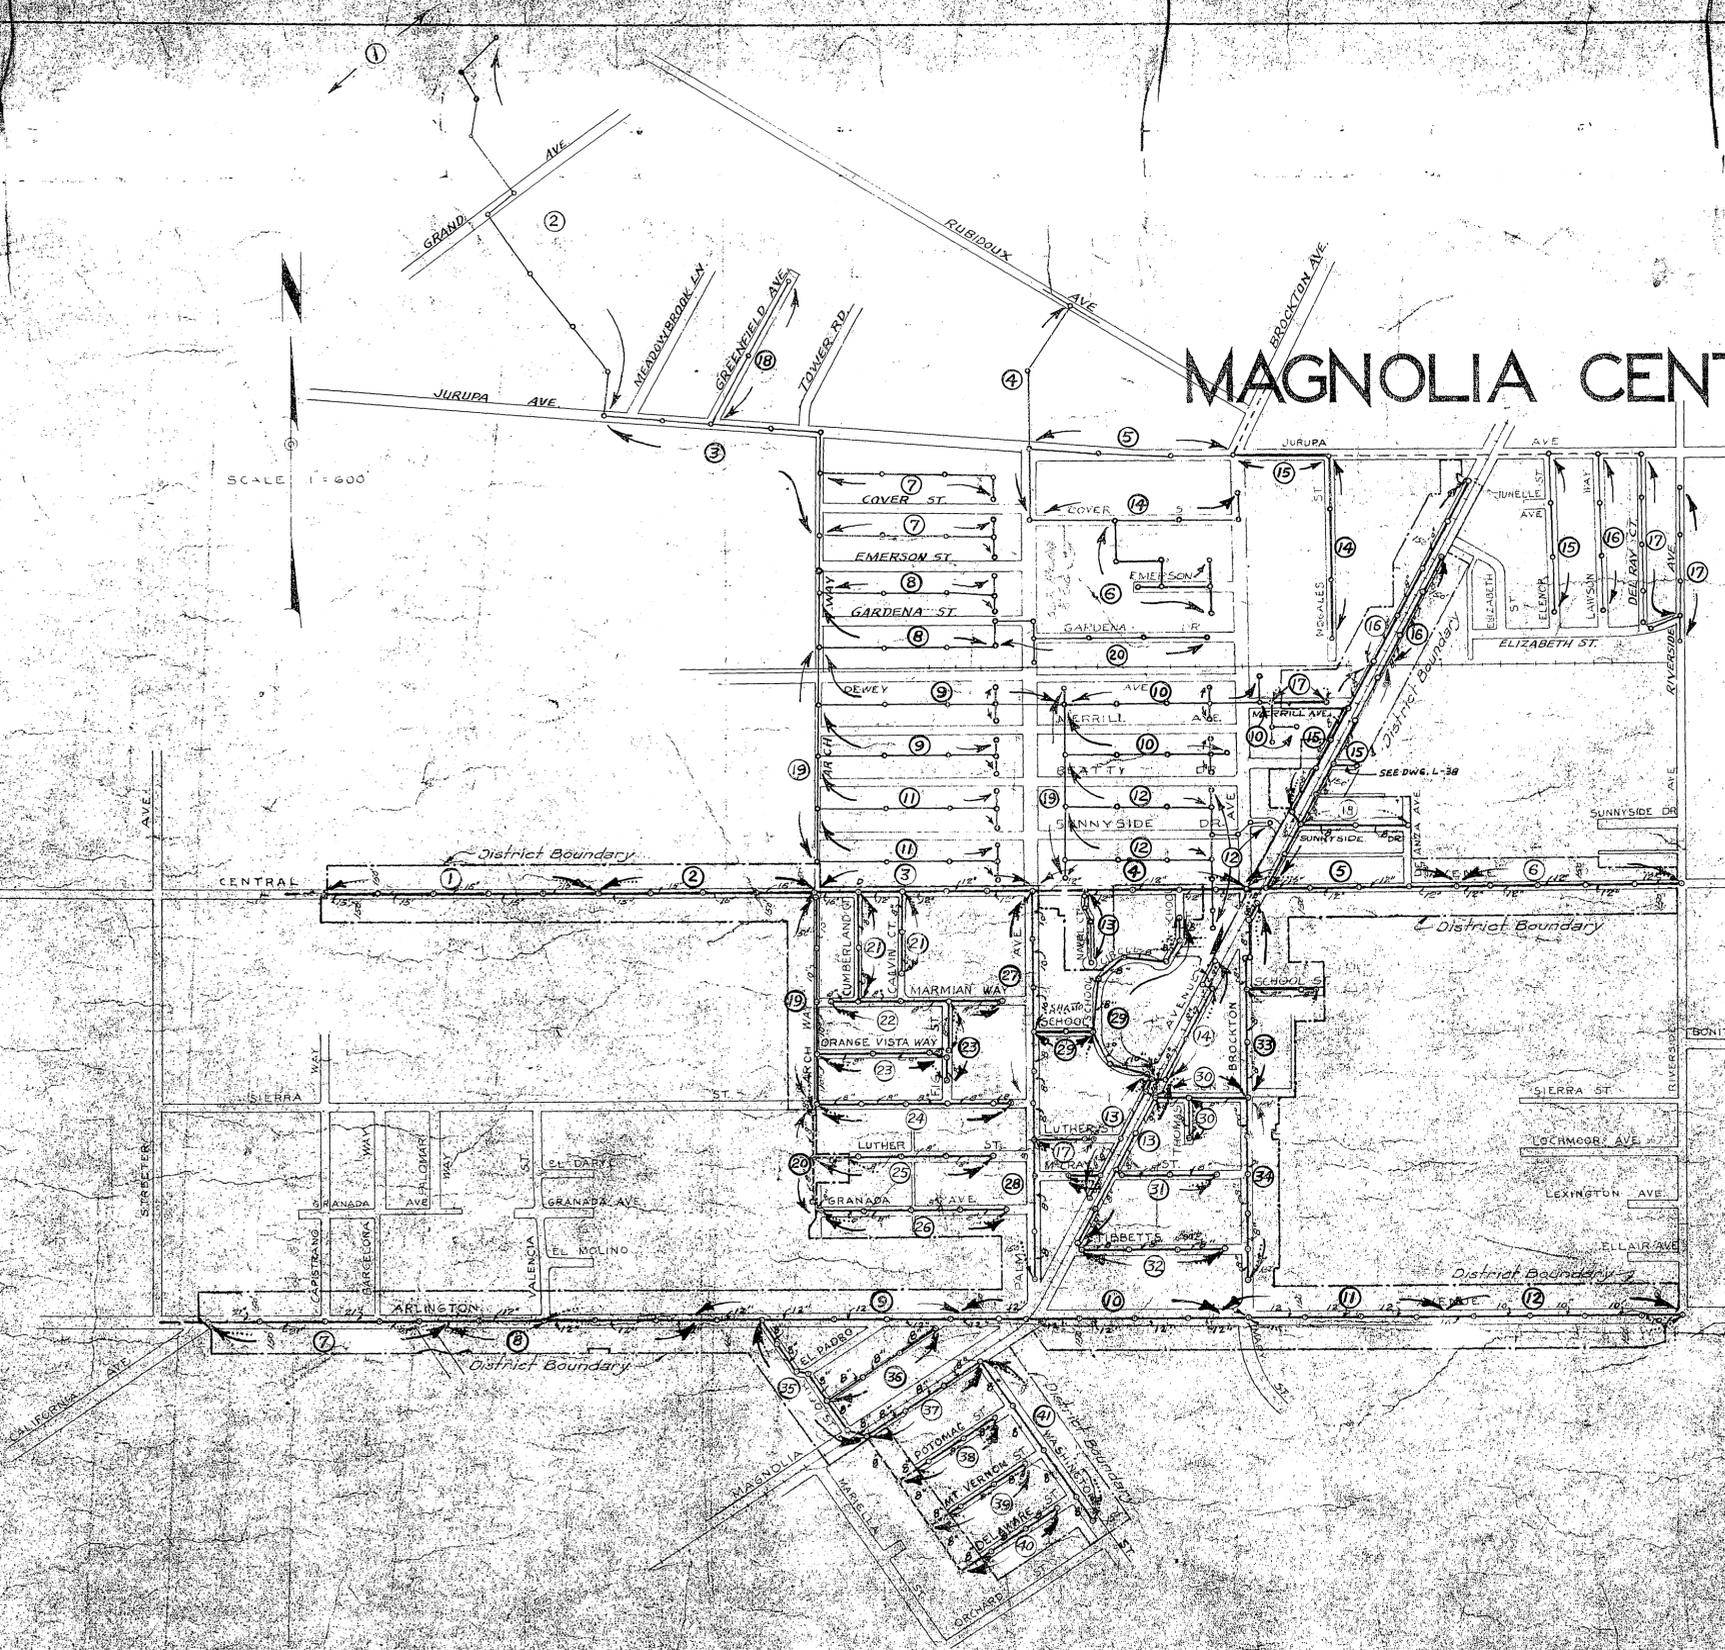

SCALE 1" = 600'

APPROVED *M. H. Irvine*
M. H. IRVINE REG. C.E. NO. 2011
CITY ENGINEER

THESE PLANS APPROVED AND ADOPTED BY THE
MAYOR AND COUNCIL OF THE CITY OF RIVERSIDE
STATE OF CALIFORNIA ON THE
DAY OF September 1948
William
CITY CLERK

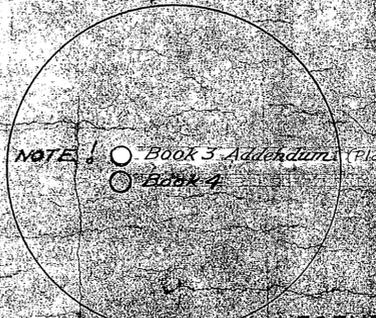

NOTE: ○ Book 3 Addendum (Plan 908)
○ Book 4

LEGEND

- PROPOSED SEWER
- - - EXISTING SEWER
- STANDARD MANHOLE
- STANDARD CLEANOUT
- STANDARD WYE BRANCH
- STANDARD HOUSE CONNECTION
- STANDARD TEE HOLE
- GAS LINE
- WATER LINE
- ELEVATION
- TEL COND TELEPHONE CONDUIT
- S/D STORM DRAIN