

Note - Wyes to be located 5.0' from Property Line.


Quantities

Sierra Foothills - Unit 5		Sierra Foothills - Unit 6	
12" V.C.P.	- 993'	12" V.C.P.	- 560'
Manholes	- 3	8" V.C.P.	- 980'
Cleanouts	- 2	4" V.C.P.	- 900'
6" V.C.P.	- 475'	Manholes	- 4
8" V.C.P.	- 470'	Cleanouts	- 4
Wyes	- 27	Wyes	- 30
4" V.C.P.	- 710'		

DATE 1-31-58

APPROVED Sewer Lines - Velocities
RIVERSIDE COUNTY HEALTH DEPARTMENT
BY M.B. Hawkins, R.S.


SCALE - Horiz 1"=40' VERT 1"=4'

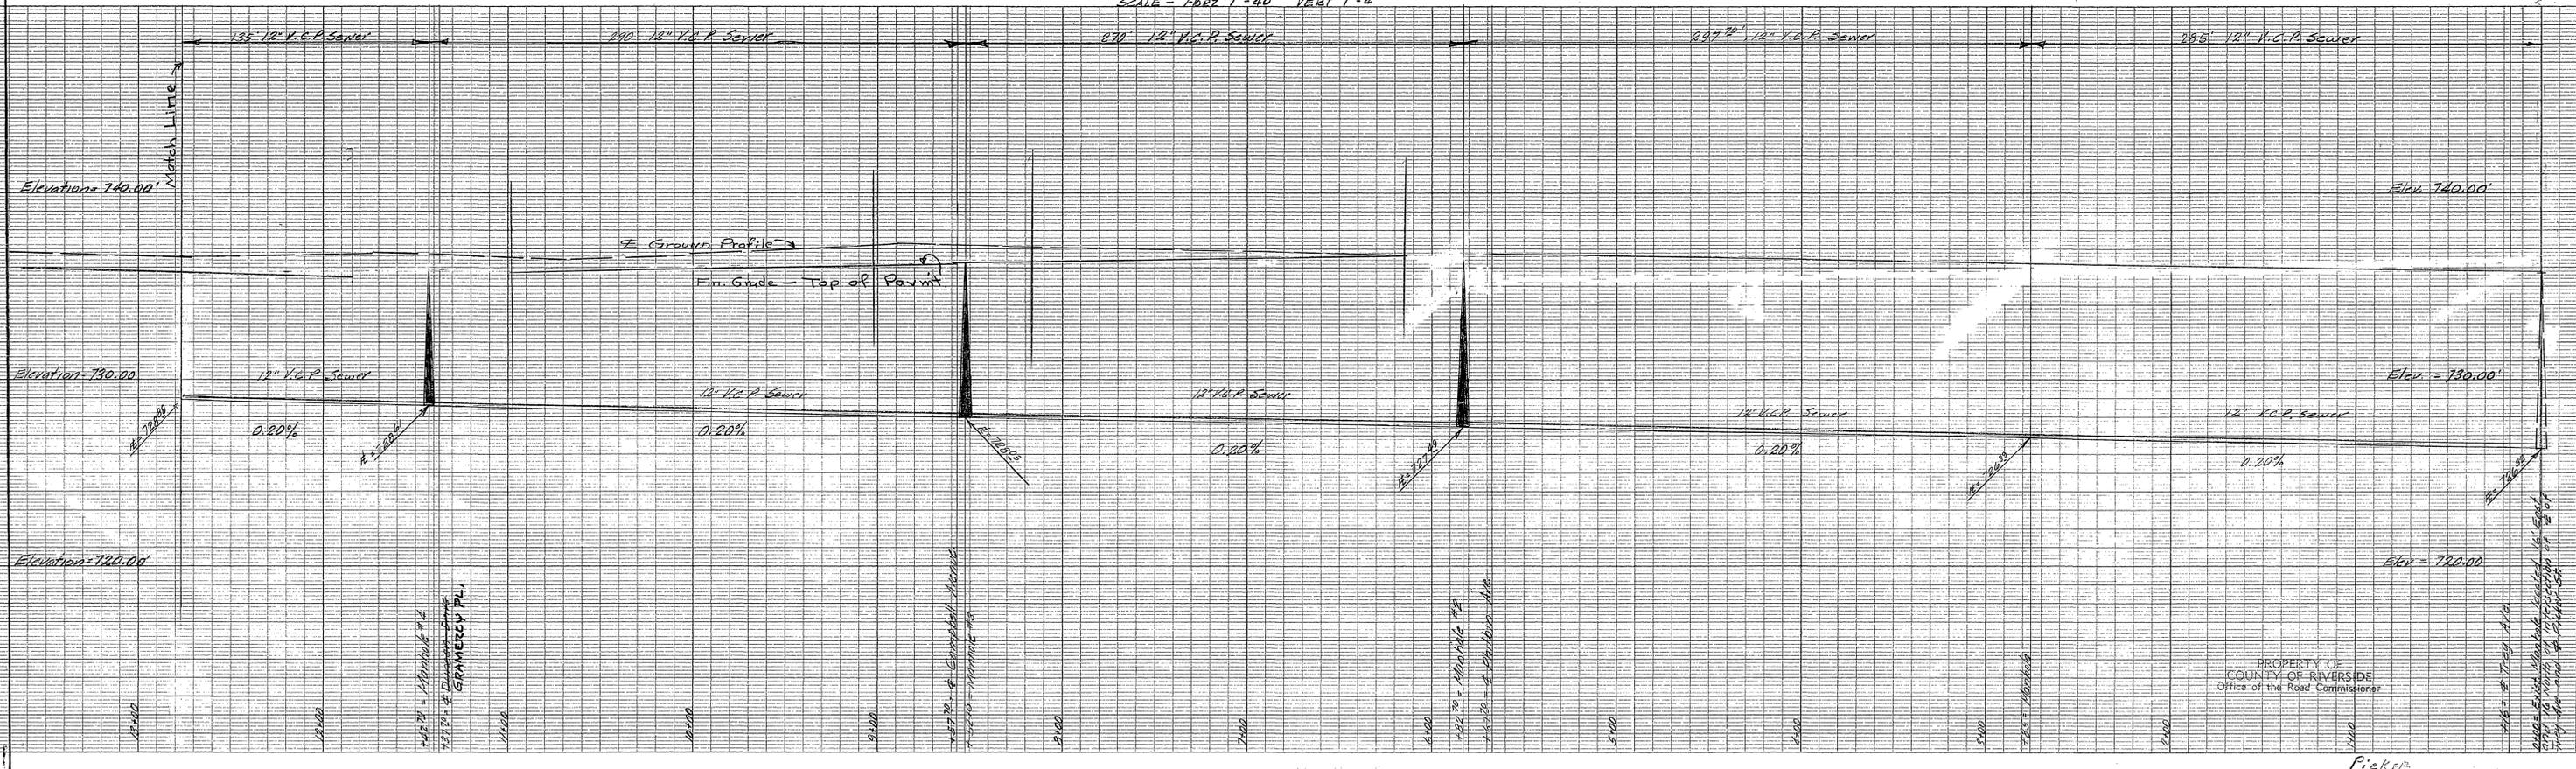

PROPERTY OF
COUNTY OF RIVERSIDE
Office of the Road Commissioner


SEWER PLANS
SIERRA FOOTHILL 5
PHILBIN AVE

75	8-28-57	Paul L. Stewart
W. R. MAXWELL	ELS 2703	Division No.
230 W. 1st St. Los Angeles 12, Calif.	Los Angeles, Calif.	Sheet 2 of 4
Scale: Horiz 1" = 40' Vert 1" = 4'		Section No.

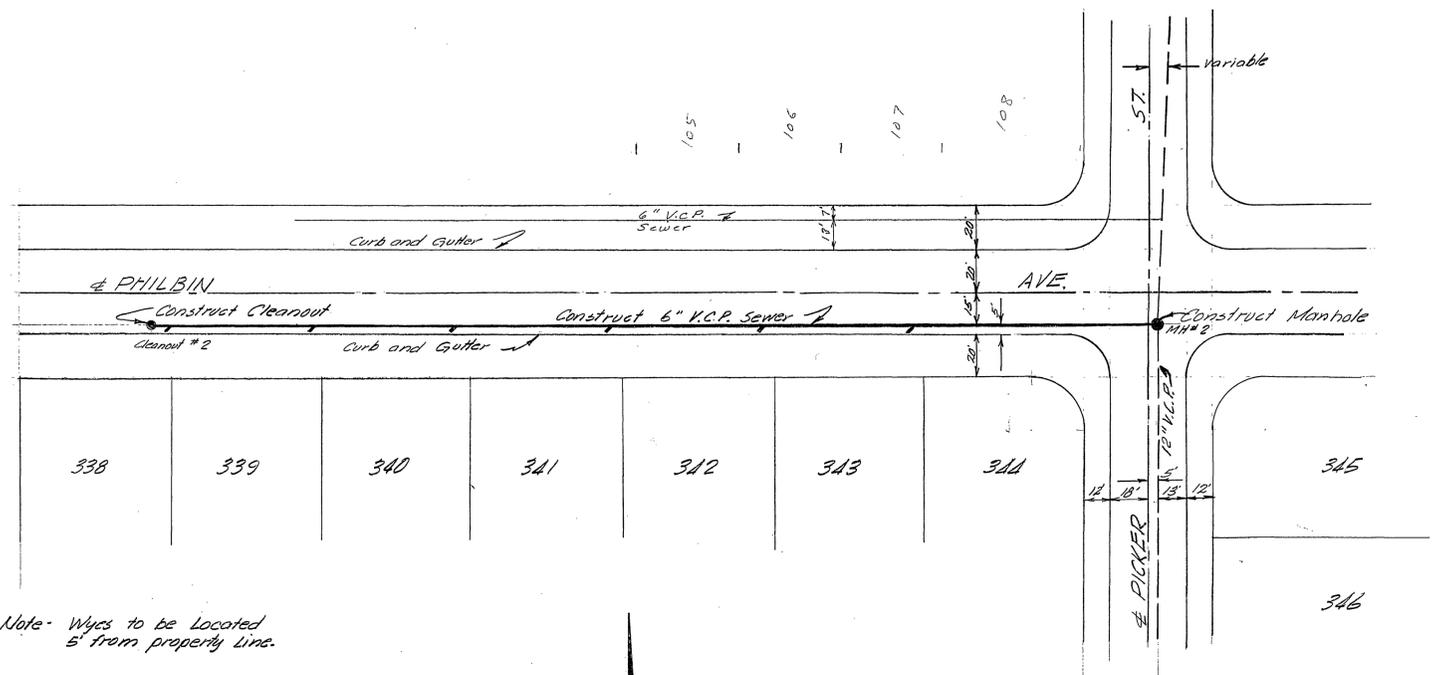

Note - Wyes to be Located
5' from property line.



DATE 1-31-58
APPROVED Sewer Lines - Velocities
RIVERSIDE COUNTY HEALTH DEPARTMENT
BY *[Signature]*, R.S.

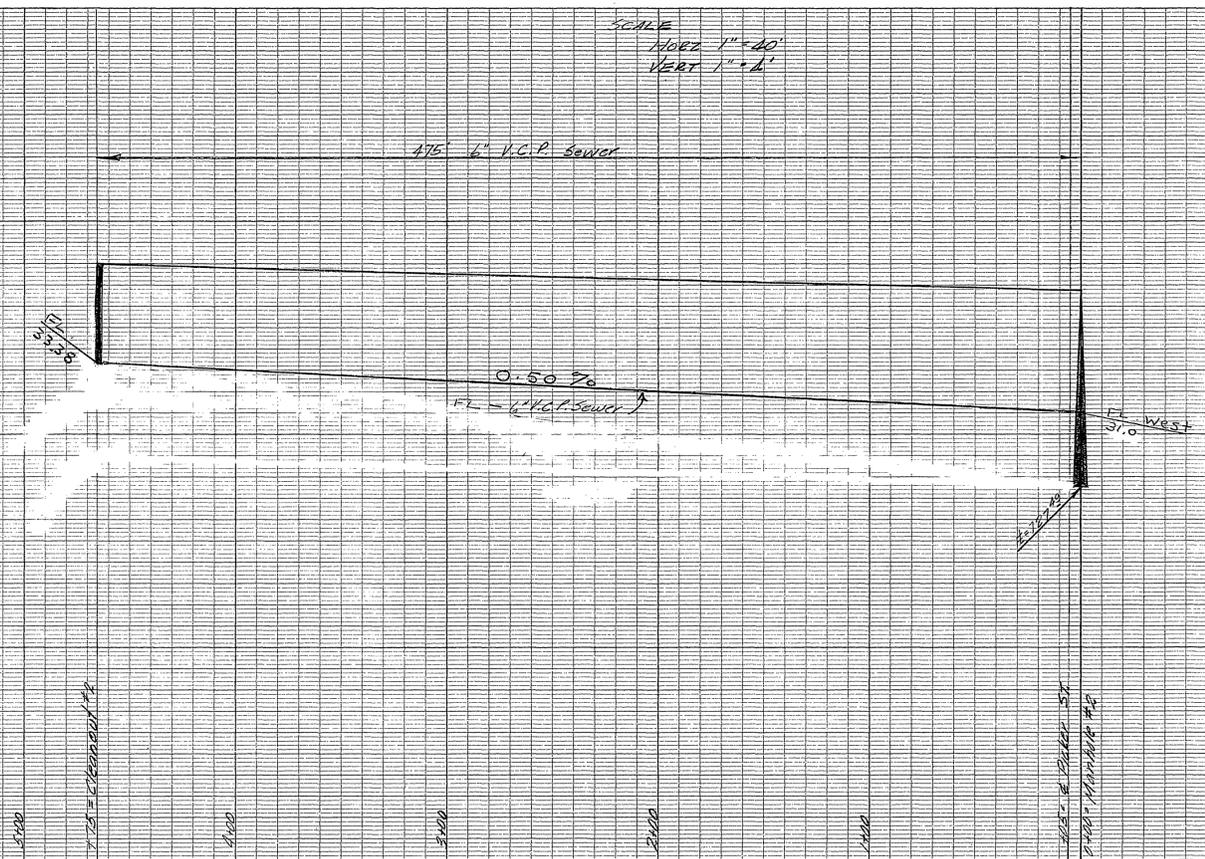

PROPERTY OF
COUNTY OF RIVERSIDE
Office of the Road Commissioner


SEWER PLANS
SIERRA FOOTHILLS 5
DUNCAN DR., CAMPBELL AVE
GRAMERCY PL.

DATE 8-57
BY C.D. Powell
V. B. HAWKINS
L.S.D. 2745
Lead Surveying and Construction Survey
Site Preparation, Calif.
Sheet 3 of 4
Scale: Horiz 1" = 40' Vert 1" = 4'

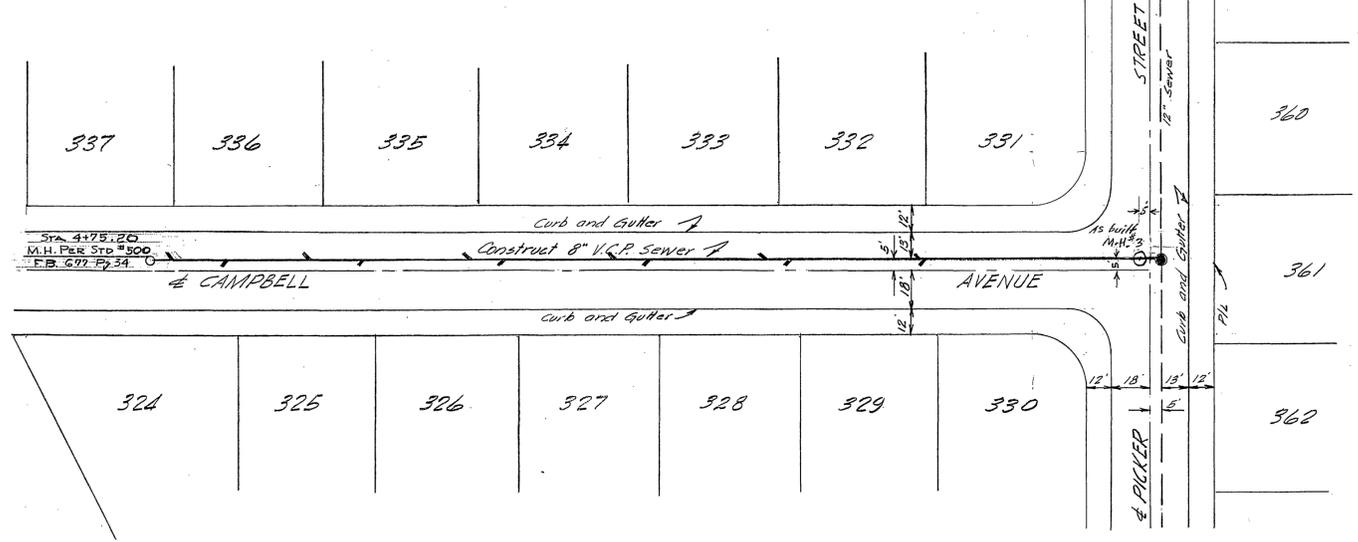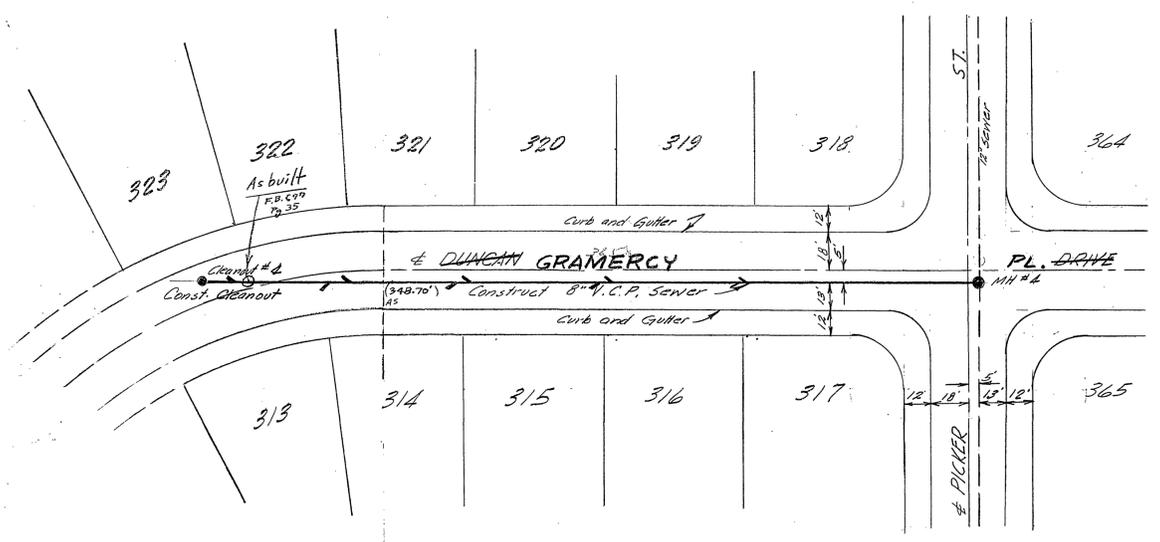

Note - Locate Wyes 5' from Property Line.

DATE 1-31-58
APPROVED Sewer Lines - Valuations
RIVERSIDE COUNTY HEALTH DEPARTMENT
BY S. B. Hawkins, R.S.



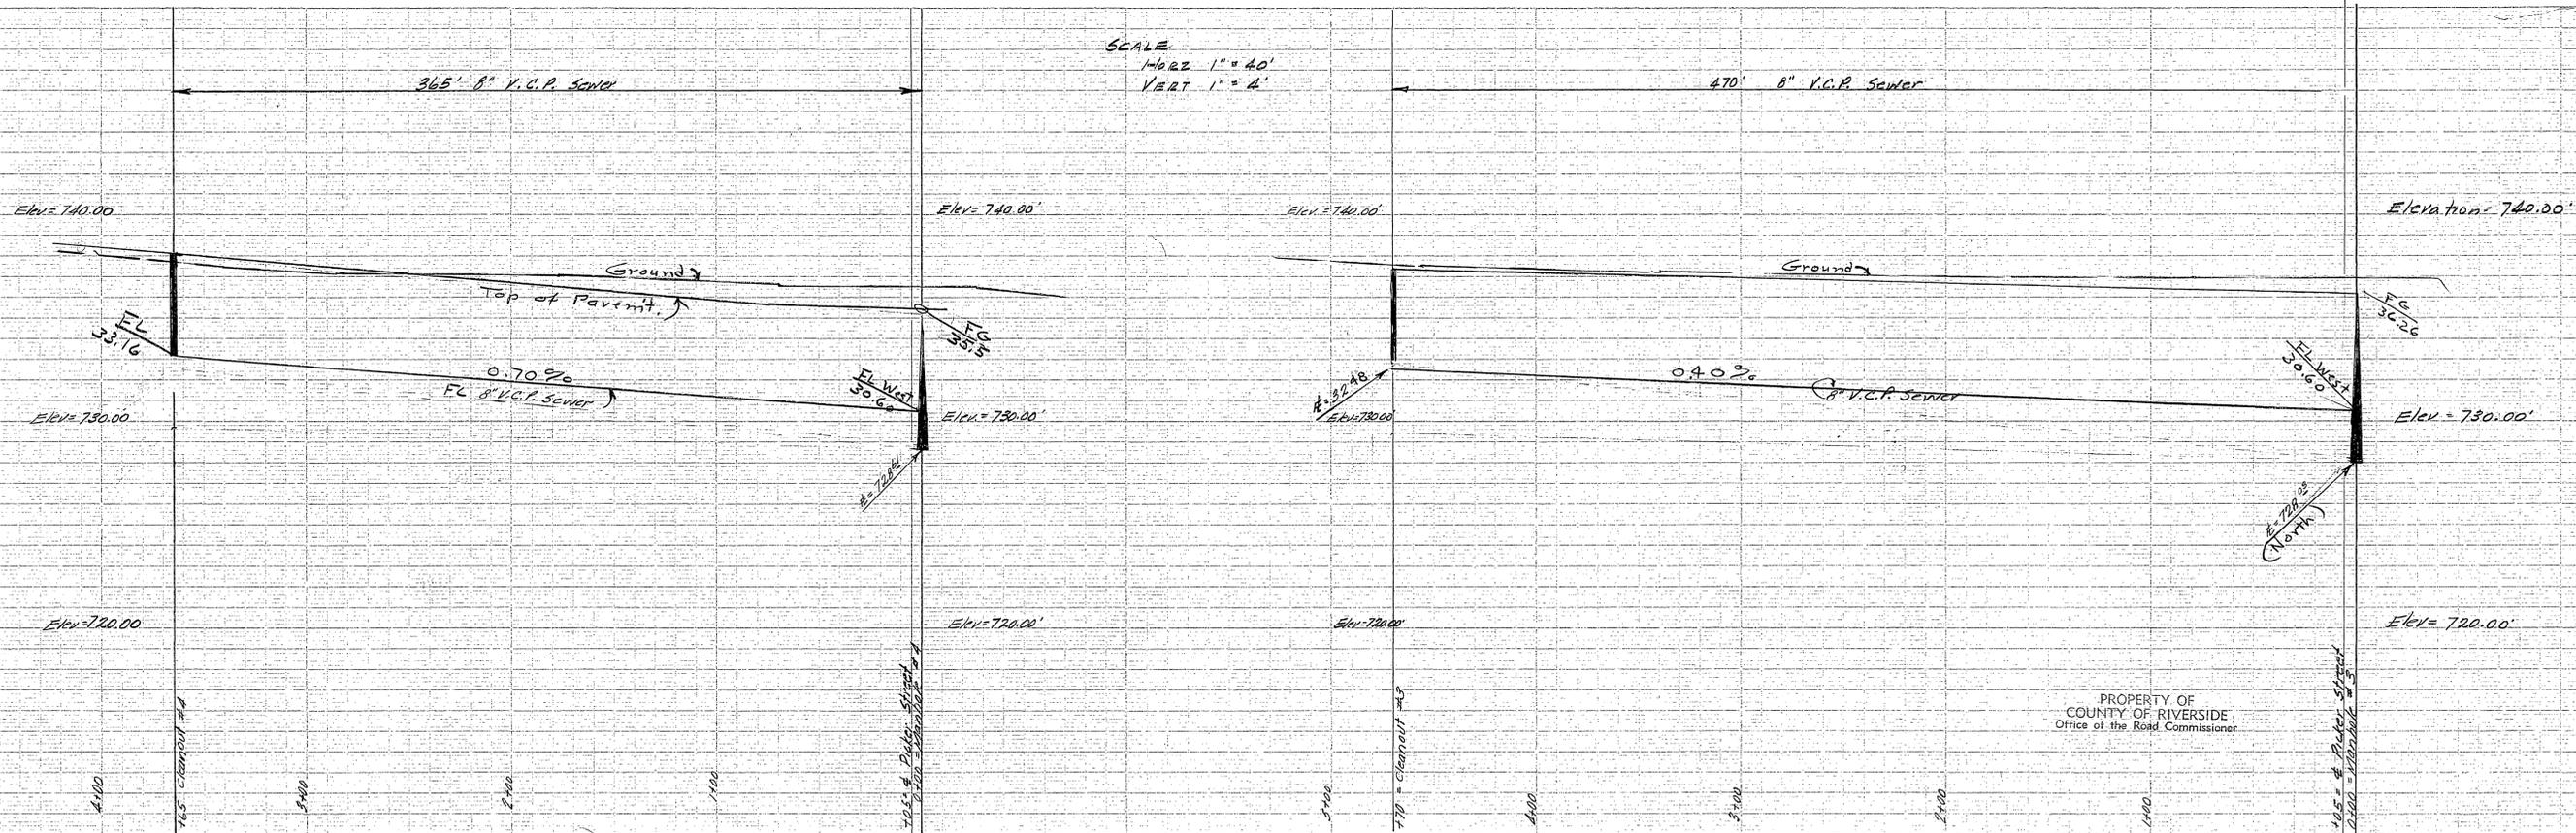


PROPERTY OF
COUNTY OF RIVERSIDE
Office of the Road Commissioner




S-317 725-3

Sewer Plans
Sierra Ft. Hills # 6

Project No. 6-23-57	Scale 1" = 40'	Sheet 4 of 4
W. R. MAYNARD Civil Engineering and Construction Dept. 285 W. 8th St. San Bernardino, Calif.	LLS 9743 San Bernardino, Calif.	

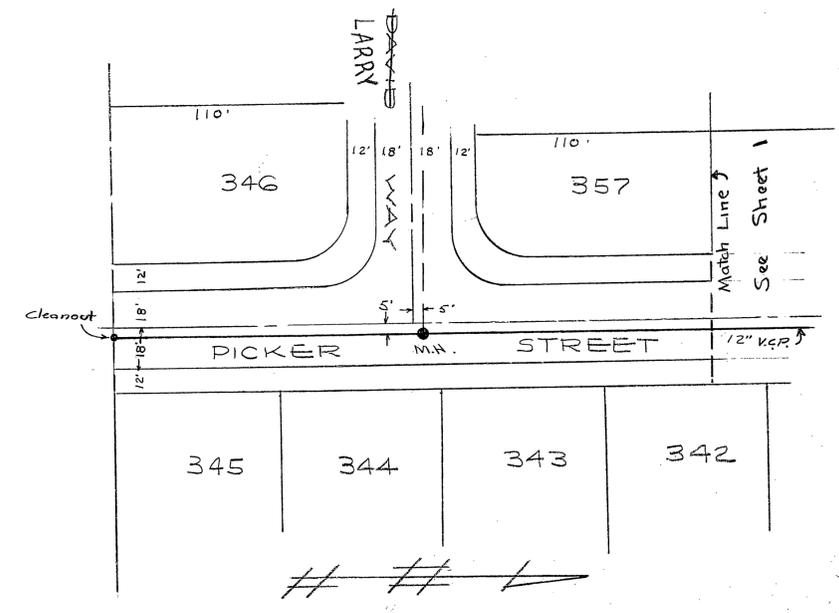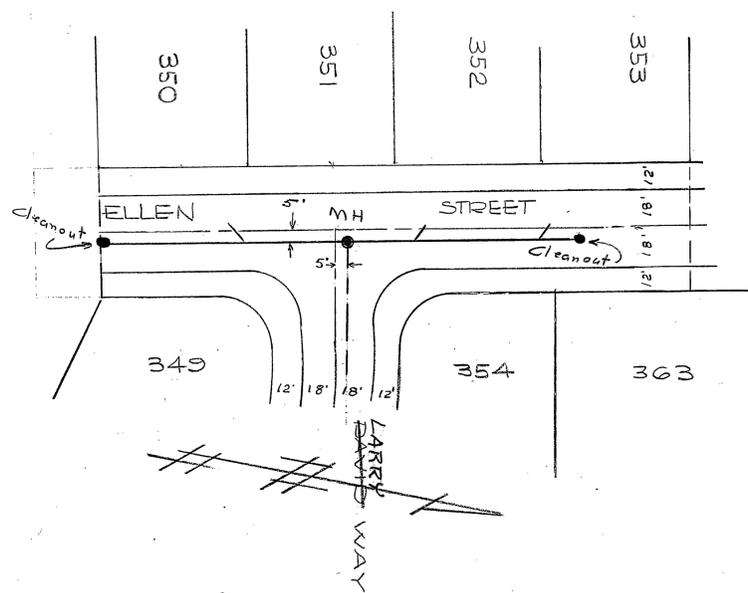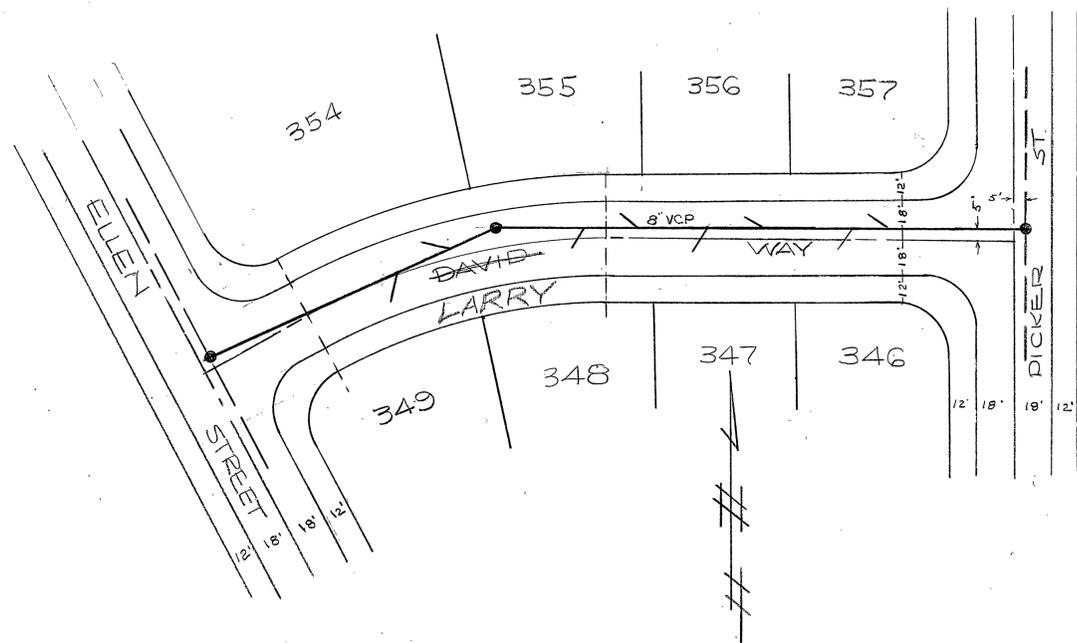

DATE 1-31-58
APPROVED Sewer Lines - Velocities
RIVERSIDE COUNTY HEALTH DEPARTMENT
BY *M. J. Hankin, RS*

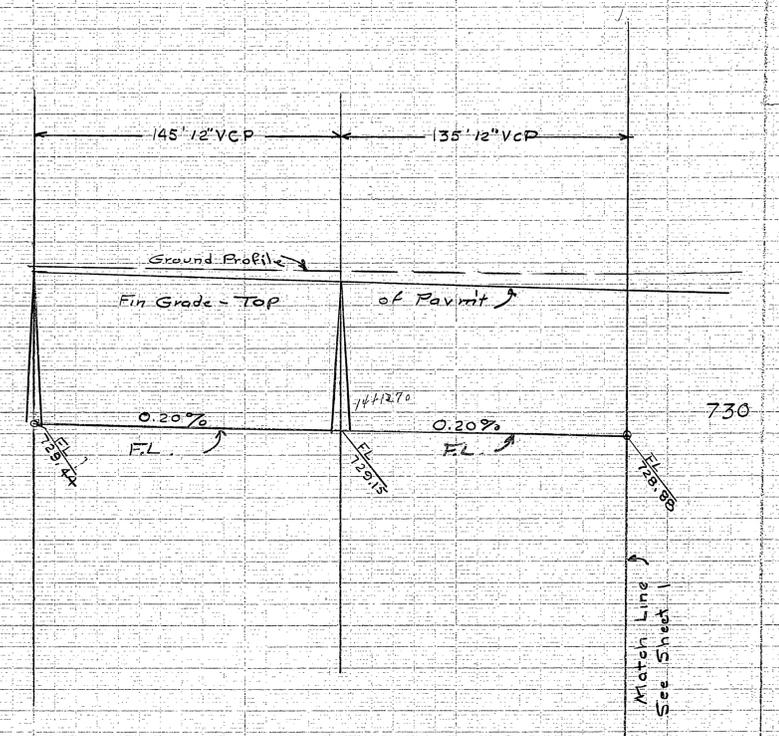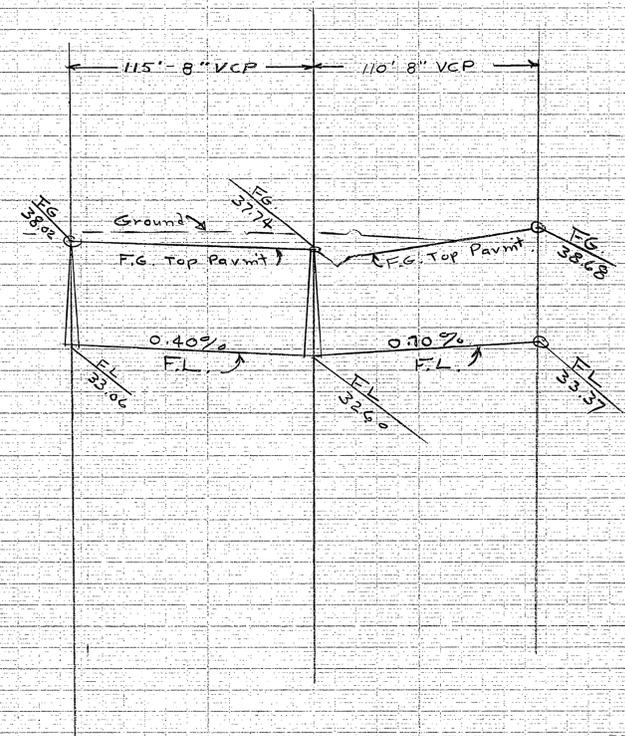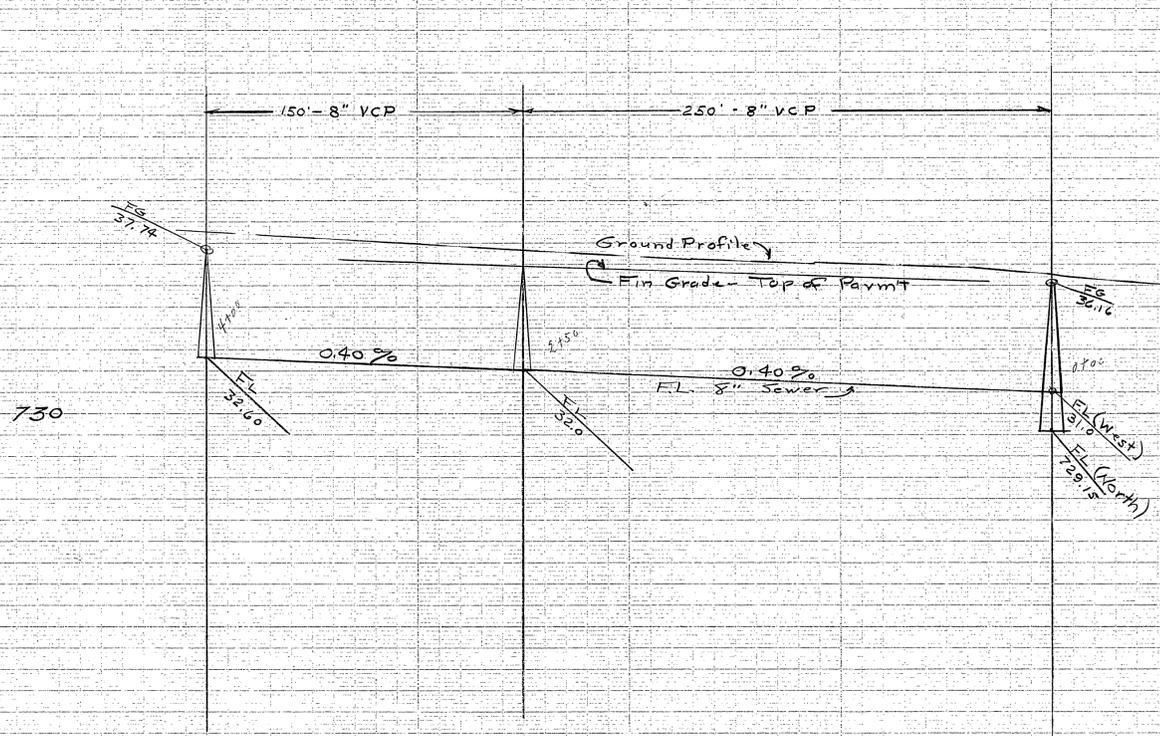

PROPERTY OF
COUNTY OF RIVERSIDE
Office of the Road Commissioner