



PROFILE	SURVEYED	BY	DATE
	PLOTTED		
	NOTED		
	STRUCTURE NOTATIONS CHECKED		

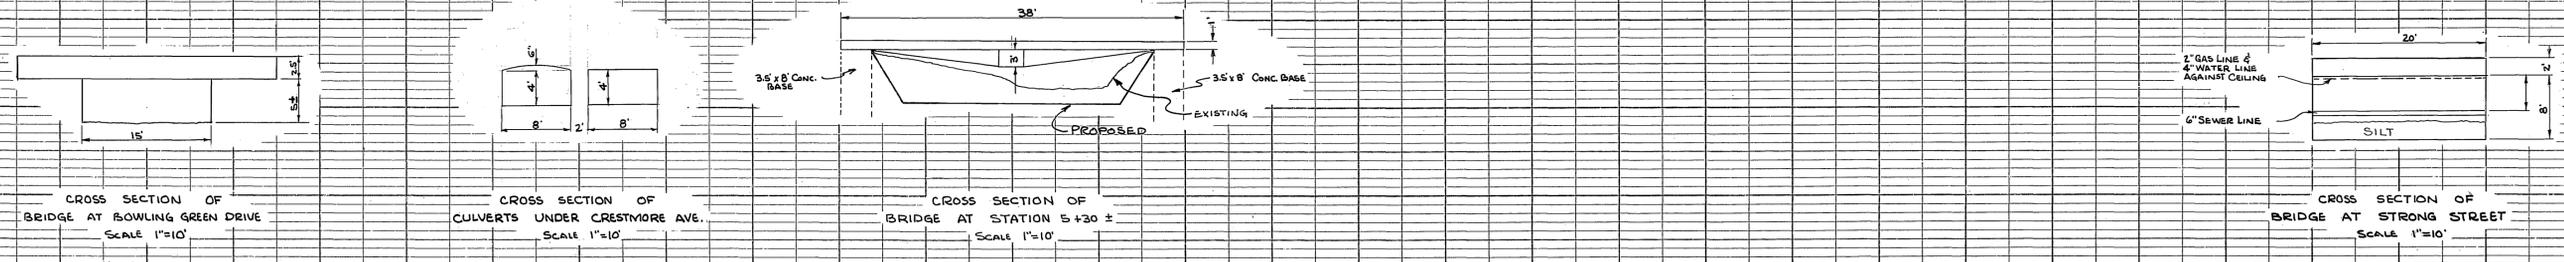

B.M. 786.51 CUT IN CO. SOUTH CORNER OF BRIDGE.
 B.M. 790.15 S. & L. IN SOUTH HEAD WALL OF BRIDGE AT SPRING BROOK & CRESTMORE AVE.
 B.M. 805.83 S. & L. IN NORTH CURB STRONG S' EAST OF E. FAIRMOUNT.
 FIELD BOOKS: 588/20-33 509/47 & 76
 553/6-4 506/71
 516/5-4 470/31

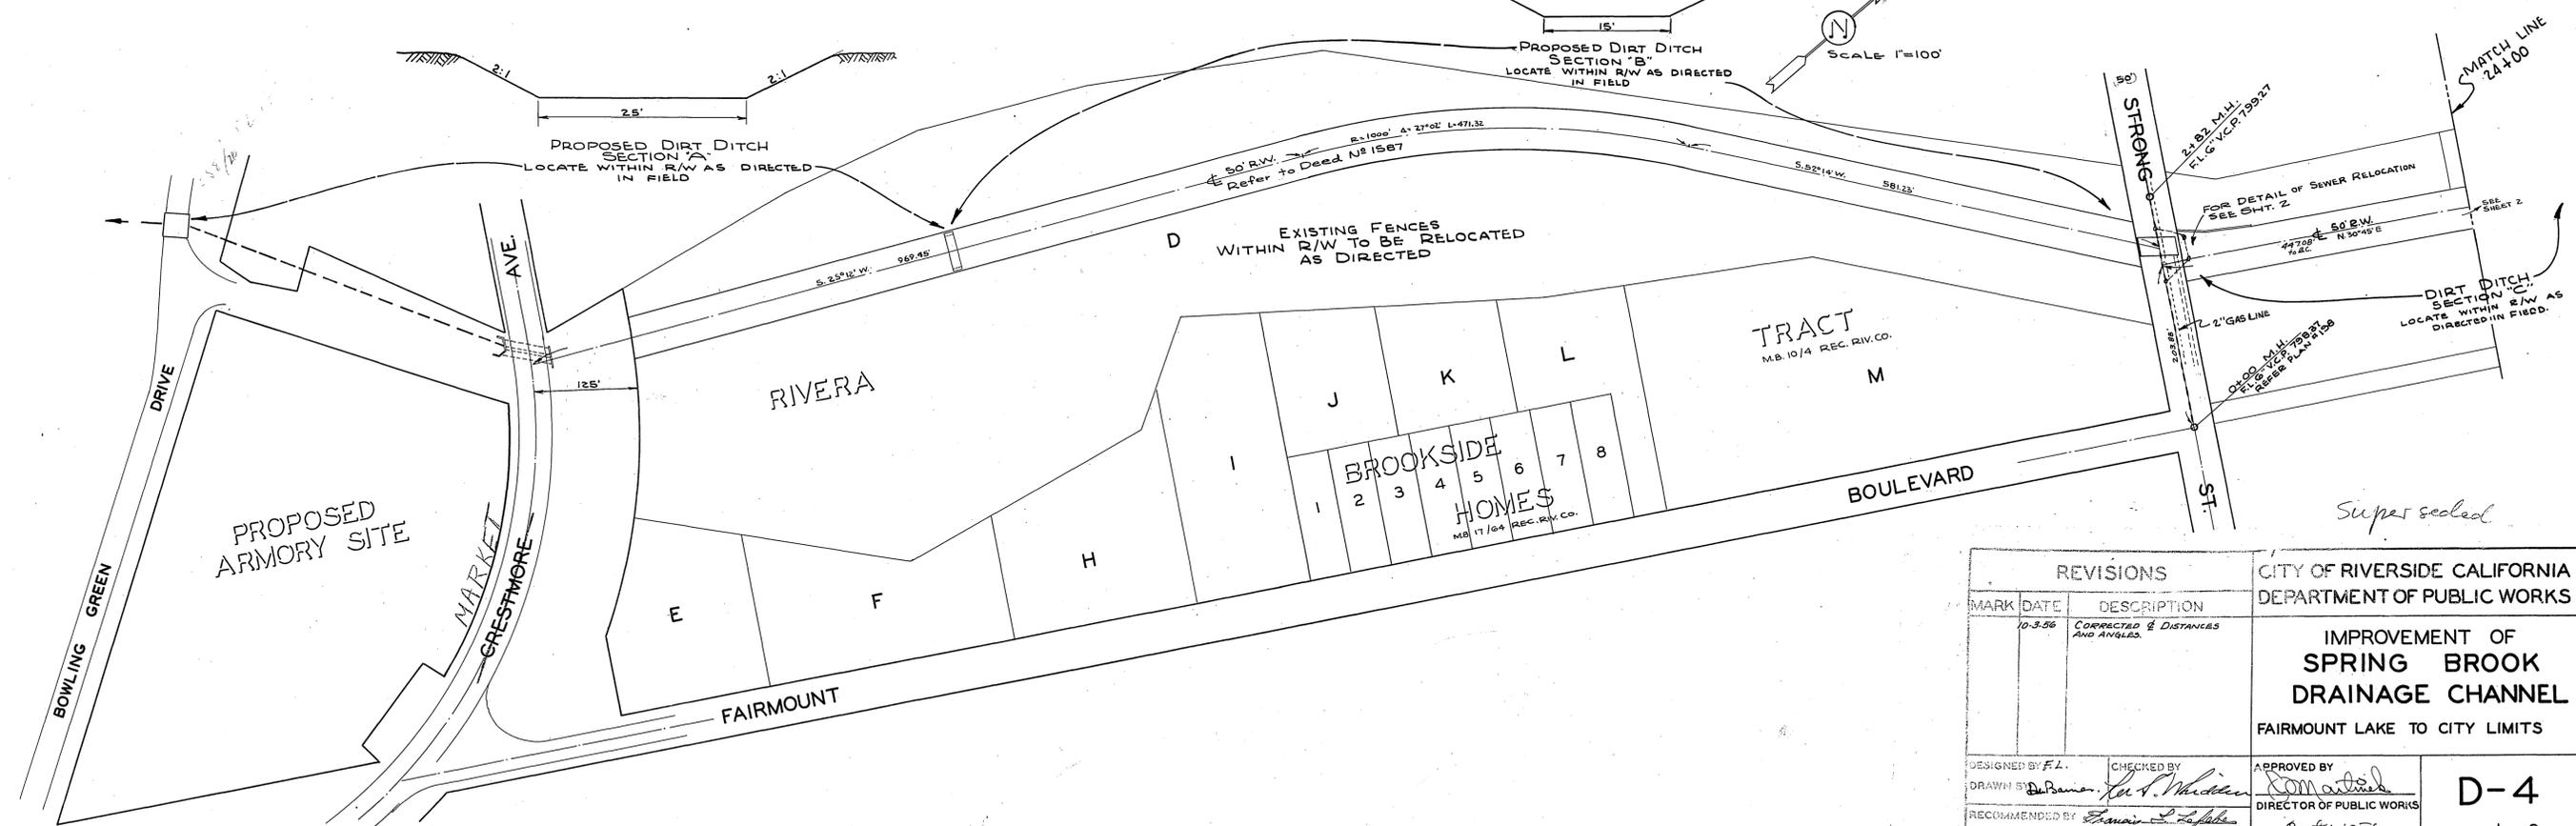

PLAN	SURVEYED	BY	DATE
	PLOTTED		
	NOTED		
	ALIGNMENT CHECKED		
	R/W CHECKED		

REVISIONS		CITY OF RIVERSIDE CALIFORNIA DEPARTMENT OF PUBLIC WORKS
MARK	DATE	
	10-3-56	CORRECTED DISTANCES AND ANGLES.

DESIGNED BY F.L.	CHECKED BY <i>Romantel</i>	APPROVED BY <i>Romantel</i>
DRAWN BY <i>D. P. ...</i>	DIRECTOR OF PUBLIC WORKS	
RECOMMENDED BY <i>Francis L. ...</i>	ASSISTANT CITY ENGINEER	DATE Oct 1, 1956

D-4
SHEET 1 OF 2

24+00
20+20
10

Super sealed

