

**SPECIFIC CONSTRUCTION NOTES**

NUMBERS ABOVE 100 IN A HEXAGON ON THE PLAN REFER TO THE RESPECTIVE STANDARD DRAWING AND SHALL BE CONSTRUCTED ACCORDINGLY. UNLESS MODIFICATIONS ARE NOTED ON THE PLAN OR COVER SHEET, ANY NUMBER SHOWN BELOW THE STANDARD DRAWING NUMBER INDICATES THE SPECIFIC ALTERNATE TO BE CONSTRUCTED.



ADJ ADJUST WATER GATE VALVE OR STORM DRAIN MANHOLE FRAME AND COVER TO GRADE.

**GENERAL CONSTRUCTION NOTES**


- 1 EXISTING UTILITIES SHOWN ON THIS PLAN ARE PLOTTED FROM UTILITY RECORDS. THE CONTRACTOR IS REQUIRED TO TAKE DUE PRECAUTIONARY MEASURES TO LOCATE AND PROTECT ALL UTILITIES WHETHER OR NOT SHOWN ON THIS PLAN. IF THE COVER OF A UTILITY IS KNOWN, IT IS SHOWN IN THE PROFILE. UTILITIES SHOWN IN THE PROFILE AS INDICATES THAT THE COVER IS UNKNOWN, BUT THE UTILITY IS NOT EXPECTED TO CONFLICT WITH THE PROPOSED IMPROVEMENTS.
- 2 PRIME CONTRACTORS BIDDING THIS WORK SHALL HAVE A CLASS A OR C-34 OR C-42 LICENSE.
- 3 LOCATION OF SEWER LATERALS SHOWN ON THE PLAN ARE APPROXIMATE. SEWER LATERALS SHALL BE LOCATED IN THE FIELD BY THE CONTRACTOR AT THE TIME OF CONST.
- 4 EXISTING C.I.P.P. SHALL BE REMOVED TO PROVIDE A NEAT AND TRUE BUTT JOINT. THE JOINT GAP SHALL BE A MAXIMUM OF 3" AT ENDS OF RCP REPLACEMENT SECTIONS.
- 5 AFTER REMOVAL OF DAMAGED C.I.P.P., THE EXPOSED JOINT POINTS SHALL BE SURVEYED TO REESTABLISH LINE & GRADE FOR INSTALLING REPLACEMENT RCP SECTIONS. SURVEY TO BE ARRANGED 48 HOURS IN ADVANCE OF EXPOSURE.

**CONSTRUCTION LEGEND**

REMOVE AND REPLACE EXIST. A.C. PAVEMENT WITH 0.33' D.G.A.C.

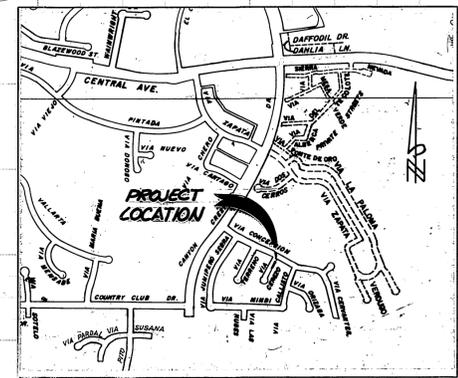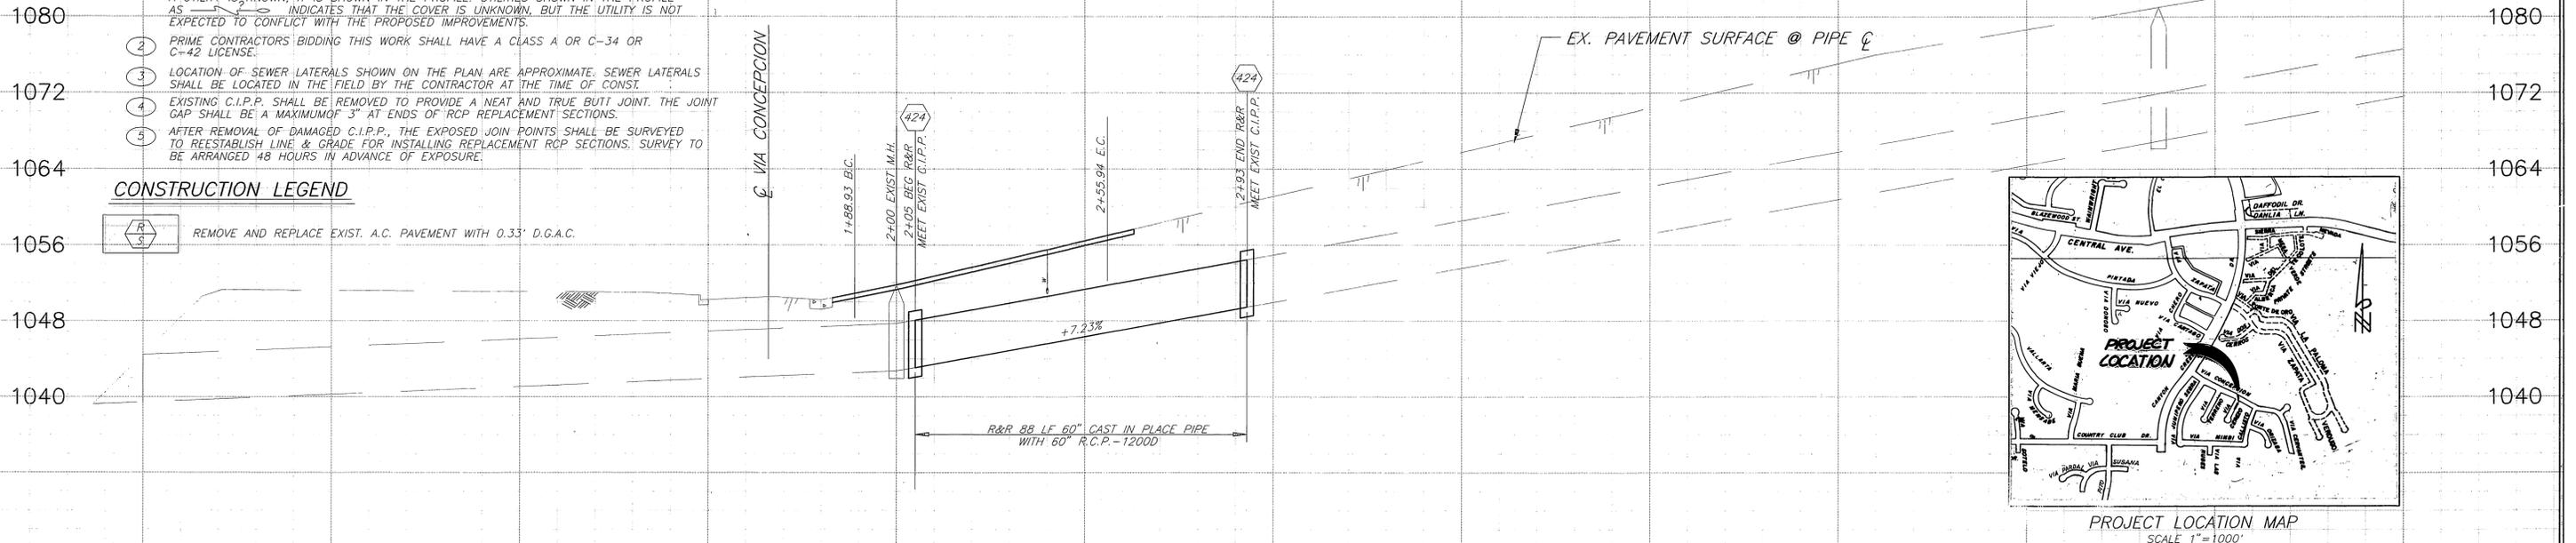

BENCHMARK: GB-A  
PK NAIL & CITY ENGINEER TAG IN BASE OF LIGHT STANDARD IN MEDIAN STRIP OF COUNTRY CLUB DRIVE, 60' E. W OF C CANYON CREST DRIVE. ELEV. 1068.06

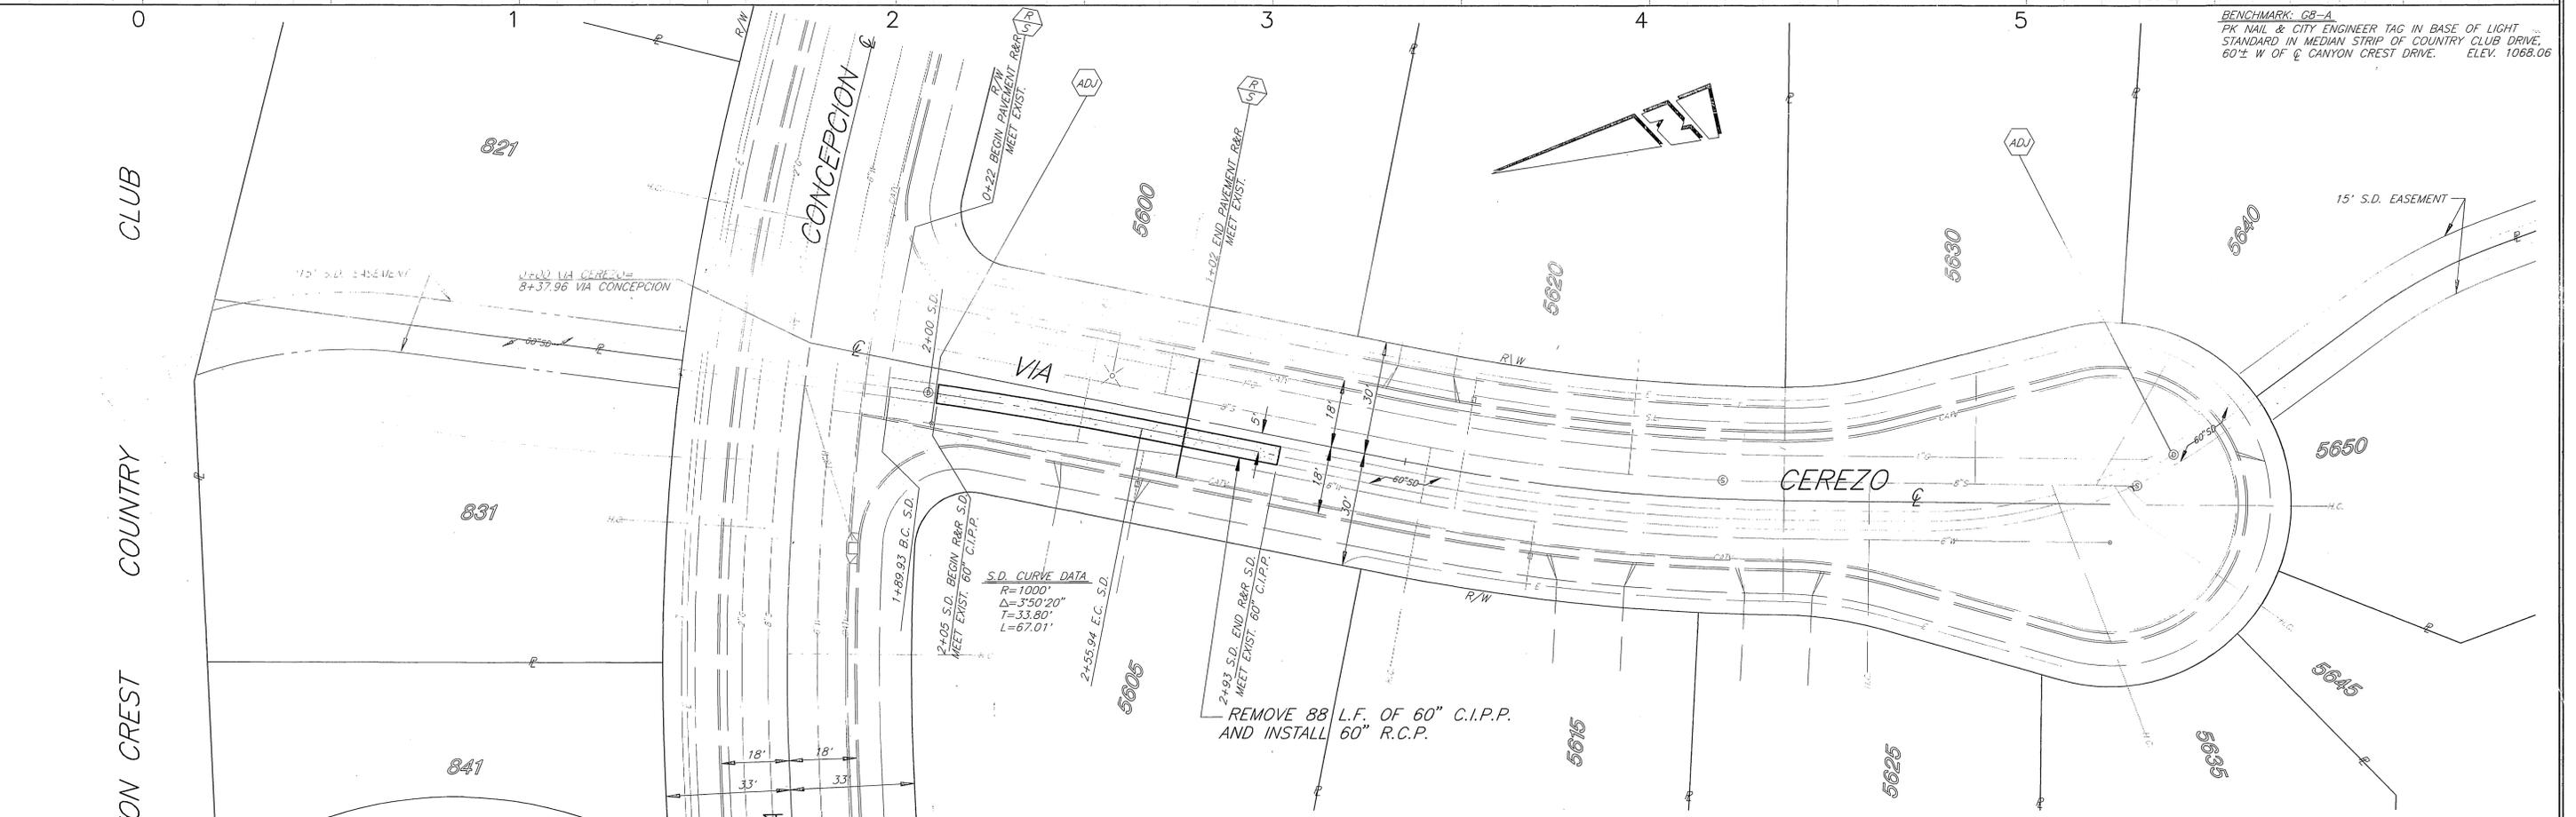

**IMPORTANT NOTICE**  
Section 4216/4217 of the Government Code requires a Dig Alert Identification Number to be issued before a "Permit to Excavate" will be valid. For your Dig Alert I.D. Number call Underground Service Alert. TOLL FREE 1-800-422-4133. Two working days before you dig.

ENGINEER IN RESPONSIBLE CHARGE  
**Ronald C. Mueller**  
RONALD C. MUELLER  
R.C.E. No. 29510 expires 3/31/95  
DATE 3-1-93



REVISIONS	APPR.	DATE

DESIGNED BY: CURT DRAWN BY: CURT CHECKED BY: ACM

CITY OF RIVERSIDE, CALIFORNIA  
PUBLIC WORKS DEPARTMENT

APPROVED BY	DATE
DEPUTY P.W. DIRECTOR	3/2/93
PRINCIPAL ENGINEER	3/2/93
CHIEF P.W. INSPECTOR	3/2/93
STREET SERVICES	3/2/93
SURVEYOR	
TRAFFIC DIVISION	
PARKS DEPARTMENT	

DATE 3/2/93

VIA CERESO STREET AND STORM DRAIN REPAIR AND REPLACEMENT OF PORTION OF 60" C.I.P.P. S'LY OF VIA CONCEPCION

HORIZ. SCALE: 1" = 20' VERT. SCALE: 1" = 2'

ACCT. NO. 30-575-396-07  
**D-621**  
SHEET 1 OF 1  
FILE NO.

INDEXED 5-27-93 GA