


**PLANTING NOTES**

1. ALL RELATED WORK SHALL CONFORM TO THE CITY OF RIVERSIDE PARK AND RECREATION DEPARTMENT STANDARDS AND SPECIFICATIONS FOR PLANTING AND IRRIGATION WORK.
2. WHEN CALLING FOR INSPECTIONS, CONTACT THE PARK PROJECTS INSPECTOR A MINIMUM OF 48 HOURS IN ADVANCE AT (909) 715-3469 TO SCHEDULE AN INSPECTION. A FIELD NOTICE WILL BE ISSUED AS WRITTEN APPROVAL FOR EACH STAGE OF INSPECTION. A VERBAL APPROVAL WILL NOT BE ACCEPTABLE. INSPECTIONS ARE REQUIRED PER THE STANDARD SPECIFICATIONS AND INCLUDE, BUT NOT LIMITED TO THE FOLLOWING:
  - a. AFTER COMPLETION OF FINAL GRADING, BUT PRIOR TO INITIATING ANY LANDSCAPE WORK;
  - b. AT TIME OF INSTALLATION OF IRRIGATION SYSTEMS AND CONSTANT PRESSURE MAINLINES, BUT PRIOR TO BACKFILL OF TRENCHES FOR SAME (NOTE: MAINLINES MUST BE PRESSURE TESTED IN THE PRESENCE OF THE PARK PROJECTS INSPECTOR);
  - c. AT TIME OF INSTALLATION OF IRRIGATION VALVES, LATERALS AND HEADS;
  - d. FOR SPOTTING OF ALL TREES PRIOR TO DIGGING PLANT PITS;
  - e. WHILE DIGGING PLANT PITS AND PLANTING TREES;
  - f. AFTER PLANTING AND ALL OTHER INDICATED OR SPECIFIED WORK HAS BEEN COMPLETED, FOR START OF MAINTENANCE;
3. THE CONTRACTOR SHALL BE RESPONSIBLE TO ACCEPTABLY MAINTAIN ALL PLANTINGS FOR A MINIMUM PERIOD OF NINETY (90) CALENDAR DAYS.
4. PLANT DESIGN IS DIAGRAMMATIC AND SHALL NOT TAKE PLACE WHERE UNFORESEEN SITE CONDITIONS PREVENT EXECUTION OF THE DESIGNERS INTENT.
5. CONTRACTOR SHALL CALL THE ENGINEERS ATTENTION TO SITE CONDITIONS WHICH PREVENT HIS INSTALLATION PER PLAN IN A REASONABLE MANNER.
6. CONTRACTOR SHALL REMAIN LIABLE FOR REMOVING, RE-INSTALLING IRRIGATION SYSTEM, AND REPLANTING AREAS WHICH ARE NOT LANDSCAPED PER PLAN AND SPECIFICATIONS.
7. REPLACEMENT OF DAMAGED OR DESTROYED ITEMS SHALL TAKE PLACE WITHIN 48 HOURS OF NOTIFICATION BY THE ENGINEER, OR SAID REPLACEMENT ITEMS SHALL BE DEDUCTED FROM THE CONTRACTOR'S FINAL BILLING.
8. REPLACEMENT ITEMS SHALL BE EXACT DUPLICATE OF ORIGINAL WORK OR PLANTS, UNLESS OTHERWISE APPROVED BY THE ENGINEER.
9. IRRIGATION SYSTEM SHALL BE INSTALLED PRIOR TO PLANT MATERIAL.
10. TREES AND SHRUBS SHALL BE PLANTED AFTER CONCRETE PLACEMENT, BUT NOT BEFORE IRRIGATION COVERAGE HAS BEEN APPROVED.
11. PLACE TREES BETWEEN SPRAY HEADS WHEREVER POSSIBLE.
12. CHIPPER MULCH INSTALLATION: COVER SHRUB AREAS ONLY WITH A 2" THICK PLACEMENT OF "MEDIUM GRIND" CHIPPER MULCH. AS PER BLUE RIBBON LANDSCAPE SUPPLIES, INC. (714-633-3666), OR CITY APPROVED EQUAL. SUBMIT SAMPLE TO THE ENGINEER FOR APPROVAL BEFORE PURCHASING AND SPREADING.
13. A SITE SHALL BE PRE-SELECTED BY THE ENGINEER FOR PLANT DELIVERY AND APPROVAL, FOR MIXING OF BACKFILL.
14. CLEAN-UP SHALL TAKE PLACE ON A DAILY BASIS UNLESS OTHERWISE APPROVED BY THE ENGINEER.

**PLANTING LEGEND**

SYMBOL CALLOUT	SYMBOL	BOTANICAL NAME	COMMON NAME	SIZE	SPACING	COMMENTS
TREES						
T-1	(+)	LAGERSTOEMIA INDICA "PINK"	GRAPE MYRTLE	15 GAL.	30' O.C.	STANDARD (RED FLOWERS)
GROUND COVER						
GC-1	(.)	HYDROSEED TURF	"MARATHON" TM SEED			

**SYMBOL LEGEND**

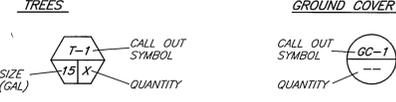

ENGINEER IN RESPONSIBLE CHARGE  
 LAUREN F. CALDWELL  
 R.C.E. No. 39441 expires 12/31/2001  
 DATE 6/14/2001

CITY OF RIVERSIDE, CALIFORNIA  
 PUBLIC WORKS DEPARTMENT

APPROVED BY	BY	DATE
DEPUTY P.W. DIRECTOR	R. Mc BRIDE	7-5-2001
PRINCIPAL ENGINEER		
CONTRACT ADMINISTRATOR		
SURVEYOR		
STREET SERVICES		
TRAFFIC DIVISION		
PARKS DEPARTMENT		

DESIGNED BY RYZ DRAWN BY CS CHECKED BY


**PLANTING PLAN**  
**ALESSANDRO BLVD.**  
**REHABILITATION**  
 Mission Grove Pkwy. to Sycamore Cyn.

ACCT. NO. 9539828203 440301XX  
**R-3580-L**  
**P-1**  
 SHEET 1 OF 2

HORIZ. SCALE: 1" = 40'

PC-4298-M2


MATCHLINE STA 318+00 SEE ABOVE RIGHT

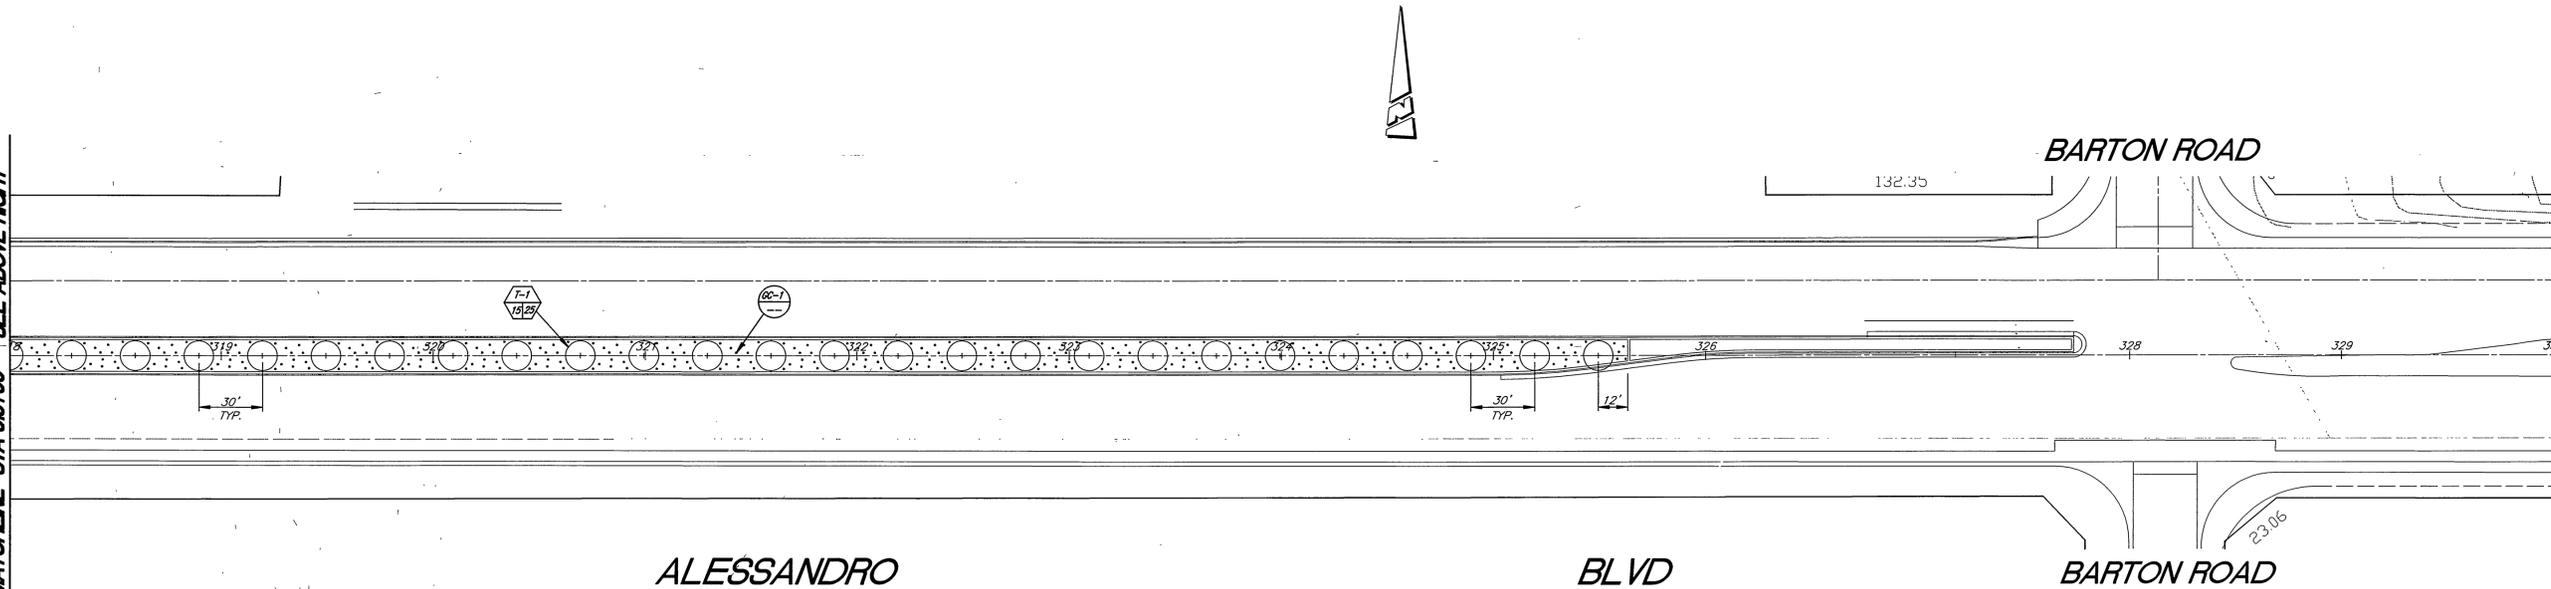


**GENERAL PLANTING NOTES**

- 1) Contact the Park Projects Inspector at 715-3464 by working days (48 hours) prior to installing any plant material.
- 2) Trees planted in turf areas shall be maintained with a minimum 12" radius around the tree free of turf throughout the maintenance period.
- 3) Watering basins may be removed after the maintenance period.
- 4) For staking information as applicable, refer to Standard Detail 1002.
- 5) For guying information as applicable, refer to Standard Detail 1003.
- 6) For specification information, refer to City of Riverside Park and Recreation Department Standard Specifications, Section 02480 Planting.
- 7) Provide Fertilizer Tablets as follows:
 

1 gallon plant	2 tablets
5 gallon plant	3 tablets
15 gallon plant	5 tablets
24" box plant	8 tablets

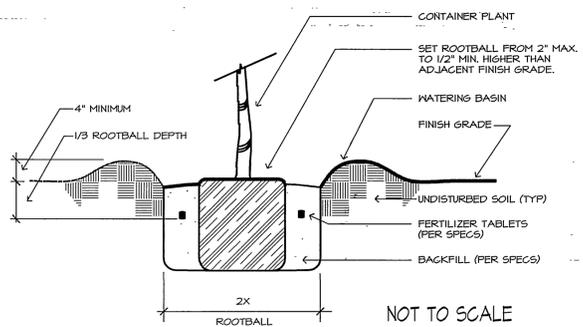

Approved	Date	Park and Recreation Department <b>CITY OF RIVERSIDE</b>	Detail No.
Revised	Date		1001
<b>PLANTING DETAIL</b>			

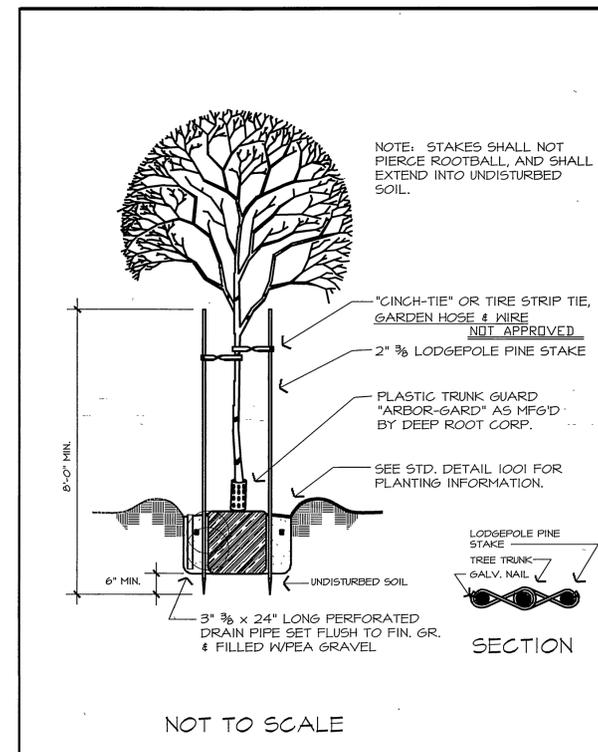


Approved	Date	Park and Recreation Department <b>CITY OF RIVERSIDE</b>	Detail No.
Revised	Date		1002
<b>DOUBLE STAKING DETAIL</b>			

**PLANTING LEGEND**

SYMBOL CALLOUT	SYMBOL	BOTANICAL NAME	COMMON NAME	SIZE	SPACING	COMMENTS
<b>TREES</b>						
T-1	+	LAGERSTOEMIA INDICA "PINK"	CRAPE MYRTLE	15 GAL.	30' O.C.	STANDARD (RED FLOWERS)
<b>GROUND COVER</b>						
GC-1	•••••	HYDROSEED TURF	"MARATHON" TM SEED			

**SYMBOL LEGEND**

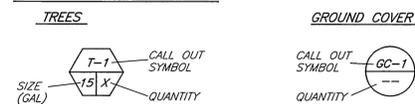

<p><b>ENGINEER IN RESPONSIBLE CHARGE</b></p> <p><i>Lauren F. Caldwell</i></p> <p>LAUREN F. CALDWELL R.C.E. No. 39441 expires 12/31/2001 DATE 6/14/2001</p>		<p>CITY OF RIVERSIDE, CALIFORNIA PUBLIC WORKS DEPARTMENT</p> <p>APPROVED BY: <i>R. McBratt</i> DATE: 7-5-2001</p>	<p><b>PLANTING PLAN</b> <b>ALESSANDRO BLVD.</b> <b>REHABILITATION</b></p> <p>Mission Grove Pkwy. to Sycamore Cyn.</p> <p>HORIZ. SCALE: 1" = 40'</p>
<p>DESIGNED BY: RVZ    DRAWN BY: CS    CHECKED BY:</p>		<p>ACCT. NO. 9539928203 440301XX</p> <p><b>R-3580-L</b> <b>P-2</b> SHEET 2 OF 2</p>	

PC-4298-M2