


RIVERSIDE CALIFORNIA

PUBLIC WORKS DEPARTMENT

GENERAL CONSTRUCTION NOTES



- 1 EXISTING UTILITIES SHOWN ON THIS PLAN ARE PLOTTED FROM UTILITY RECORDS. THE CONTRACTOR IS REQUIRED TO TAKE DUE PRECAUTIONARY MEASURES TO LOCATE AND PROTECT ALL UTILITIES WHETHER OR NOT SHOWN ON THIS PLAN.
- 2 WATER METER VAULTS, GAS METER VAULTS, STREET LIGHT PULL BOXES AND TRAFFIC SIGNAL PULL BOXES AFFECTED BY CONSTRUCTION SHALL BE ADJUSTED TO THE PROPOSED SIDEWALK GRADE.
- 3 PRIME CONTRACTORS BIDDING THIS WORK SHALL HAVE A CLASS "A" OR "C-8" LICENSE.
- 4 CONSTRUCTION SHALL BE IN ACCORDANCE WITH THE CITY OF RIVERSIDE STANDARD DRAWINGS AND STANDARD SPECIFICATIONS FOR PUBLIC WORKS CONSTRUCTION, 2000 EDITION.

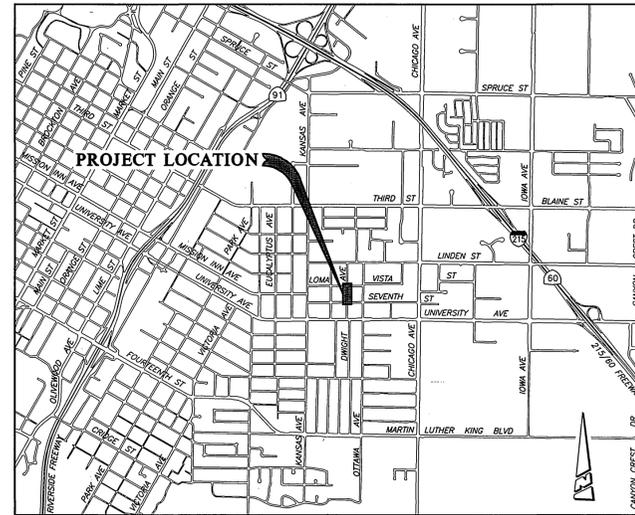

PROJECT LOCATION MAP
SCALE: 1" = 2000'

SPECIFIC CONSTRUCTION NOTES

- NUMBERS ABOVE 100 IN A HEXAGON ON THE PLAN REFER TO THE RESPECTIVE STANDARD DRAWING AND SHALL BE CONSTRUCTED ACCORDINGLY. UNLESS MODIFICATIONS ARE NOTED ON THE PLAN OR COVER SHEET. ANY NUMBER SHOWN BELOW THE STANDARD DRAWING NUMBER INDICATES THE SPECIFIC ALTERNATE TO BE CONSTRUCTED.
- RELOCATE EXISTING CHAIN LINK FENCE AND GATES TO EXISTING RIGHT-OF-WAY AS SHOWN.
- ADJUST SEWER, STORM DRAIN, ELECTRIC OR WATER MANHOLE OR GATE VALVE TO GRADE. ADJUSTMENT TO GRADE OR RELOCATION OF GAS & TELEPHONE COMPANY'S FACILITIES WILL BE DONE BY OTHERS.
- CONSTRUCT STRUCTURAL SECTION OF 0.40' D.G.A.C. OVER COMPACTED NATIVE SOIL.
- POWER POLE TO BE RELOCATED BY PUBLIC UTILITIES DEPARTMENT, ELECTRIC DIVISION.
- REMOVE EXISTING TREE. CLASS I - 6" TO 18", CLASS II - OVER 18" TO 36", CLASS III - OVER 36".
- RELOCATE EXISTING TRAFFIC CONTROL SIGNS AS DIRECTED BY THE PUBLIC WORKS INSPECTOR AND PER STANDARD DRAWING NUMBER 666.
- TRANSPLANT EXISTING PALM TREE ON SITE AS DIRECTED BY THE INSPECTOR AND AS DESCRIBED IN THE ACCOMPANYING SPECIAL PROVISIONS. FOR LOCATION AND DIAMETER SEE PLAN.

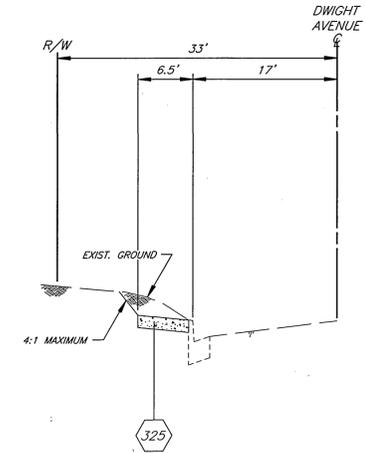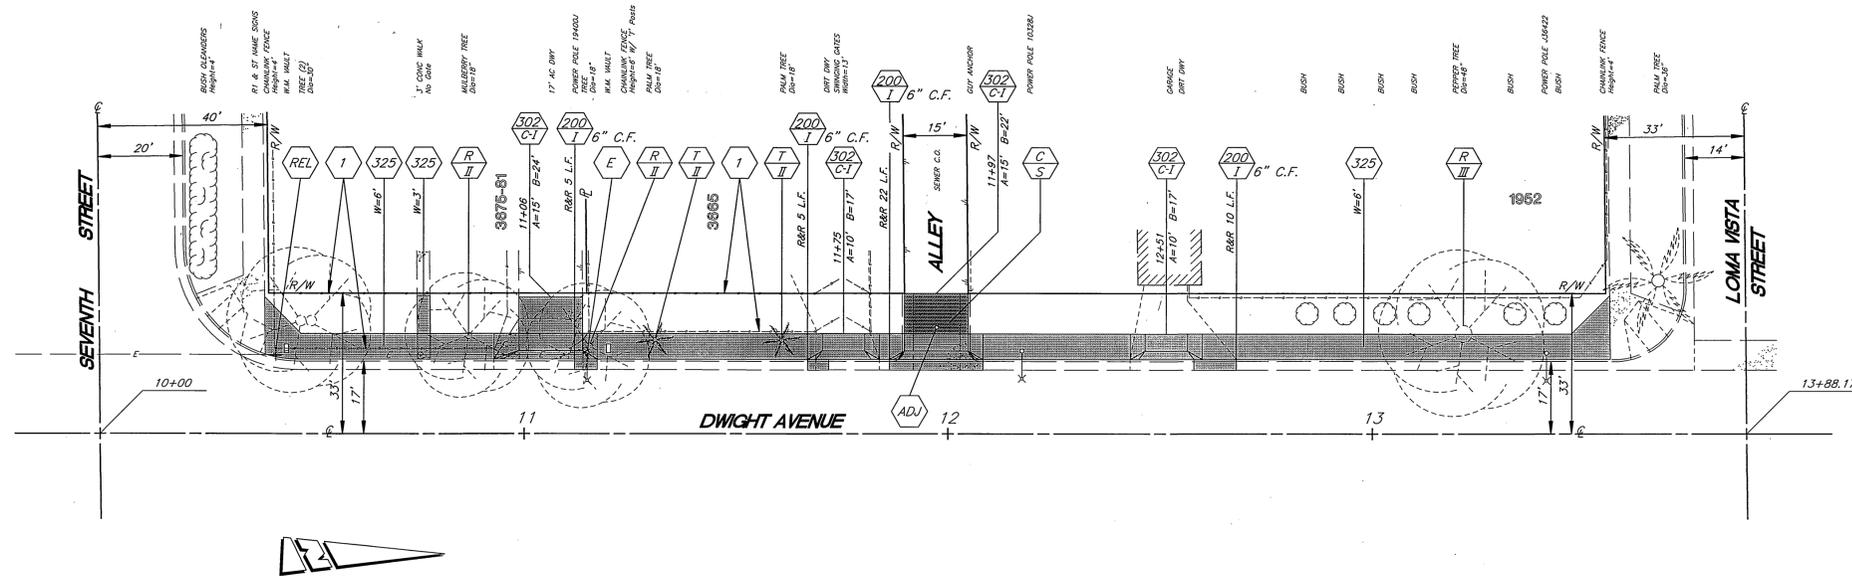

DWIGHT AVENUE
TYPICAL SECTION
SCALE: HORIZ. 1" = 10'
VERT. 1" = 2'

IMPORTANT NOTICE
Section 42151-42171 of the Government Code requires a Dig Alert Identification Number to be placed before a "Palm to Excavate" will be valid. For your Dig Alert ID Number call CALL TOLL FREE 48 HOURS BEFORE YOU DIG UNDERGROUND SERVICE ALERT 1-800-227-2600

ENGINEER IN RESPONSIBLE CHARGE
Ronald C. Mueller
RONALD C. MUELLER
R.C.E. No. 29510 expires 3/31/03
DATE 10-31-02

MARK	REVISIONS	APPR.	DATE

CITY OF RIVERSIDE, CALIFORNIA
PUBLIC WORKS DEPARTMENT

APPROVED BY	BY	DATE	APPROVED BY
DEPUTY P.W. DIRECTOR			
PRINCIPAL ENGINEER			
CONST. CONTRACT ADMIN.			
SURVEYOR			
STREET SERVICES			
TRAFFIC DIVISION			
PARKS DEPARTMENT			

DWIGHT AVENUE
SIDEWALK (CDBG)
SEVENTH STREET TO LOMA VISTA STREET

HORIZ. SCALE: 1" = 20'

ACCT. NO. 9217400611-440120XX
R-3656
SHEET 1 OF 1