


LOCATION MAP
N.T.S.

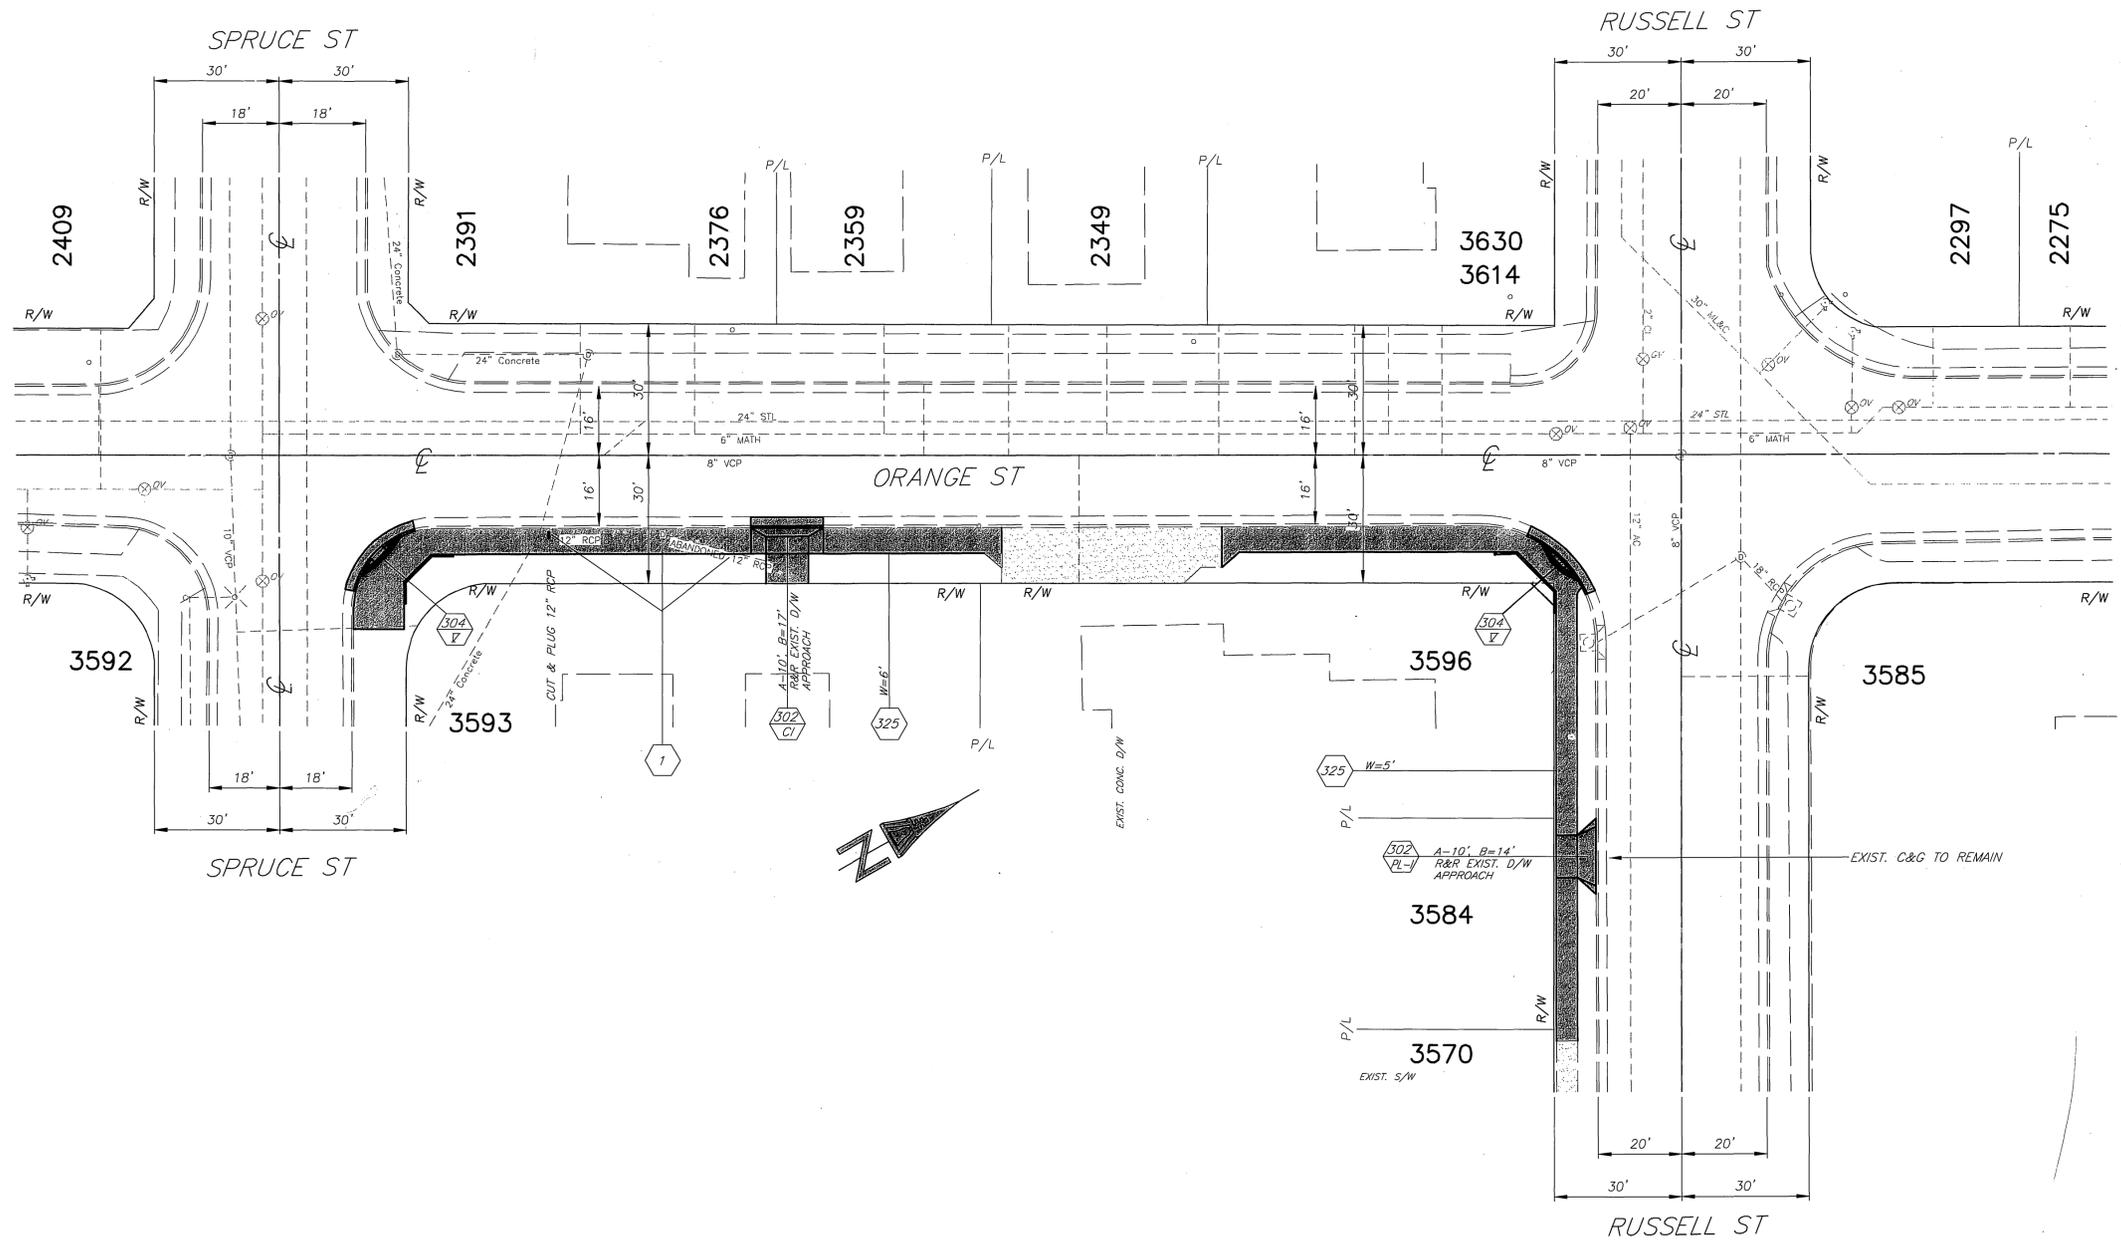

CONSTRUCTION NOTES

- 1 EXISTING UTILITIES SHOWN ON THIS PLAN ARE PLOTTED FROM UTILITY RECORDS. THE CONTRACTOR IS REQUIRED TO TAKE DUE PRECAUTIONARY MEASURES TO LOCATE AND PROTECT ALL UTILITIES WHETHER OR NOT SHOWN ON THIS PLAN. IF THE COVER OF A UTILITY IS KNOWN, IT IS SHOWN IN THE PROFILE. UTILITIES SHOWN IN THE PROFILE AS INDICATES THAT THE COVER IS UNKNOWN, BUT THE UTILITY IS NOT EXPECTED TO CONFLICT WITH THE PROPOSED IMPROVEMENTS.
- 2 PRIME CONTRACTOR BIDDING THIS WORK SHALL HAVE A CLASS "A" OR "12" LICENSE.
- 3 CONSTRUCTION SHALL BE IN ACCORDANCE WITH THE CITY OF RIVERSIDE STANDARD DWGS AND STANDARD SPECIFICATIONS FOR PUBLIC WORKS CONSTRUCTION, LATEST EDITION.

SPECIFIC CONSTRUCTION NOTES

- NUMBERS ABOVE 100 IN A HEXAGON ON THE PLAN REFER TO THE RESPECTIVE STANDARD DRAWING AND SHALL BE CONSTRUCTED ACCORDINGLY. UNLESS MODIFICATIONS ARE NOTED ON THE PLAN OR COVER SHEET. ANY NUMBER SHOWN BELOW THE STANDARD DRAWING NUMBER INDICATES THE SPECIFIC ALTERNATE TO BE CONSTRUCTED.
- CONSTRUCT CURB AND PROPERTY LINE SIDEWALKS PER PLAN.
- INSTALL CURB-I TYPE DRIVEWAY APPROACH PER PLAN.
- CONSTRUCT WHEELCHAIR RAMP.
- REMOVE EXISTING STORM DRAIN MANHOLE AND 12" RCP UNDERNEATH THE PROPOSED SIDEWALK. CUTWHERE INDICATED AND PLUG WITH SAND BAGS AND CONCRETE BULKHEAD AS DIRECTED BY THE INSPECTOR.

ENGINEER IN RESPONSIBLE CHARGE

 PHILIP L. HANNAWI
 R.C.E. No. 44747 expires 3/31/06
 DATE 3/22/05



DESIGNED BY	A.M.	DRAWN BY	LPH	CHECKED BY	
DATE					

CITY OF RIVERSIDE, CALIFORNIA PUBLIC WORKS DEPARTMENT					
APPROVED BY	BY	DATE	APPROVED BY	BY	DATE
PRINCIPAL ENGINEER		3/24/05	CITY ENGINEER		3/24/05
STREET SERVICES					
SUPERVISOR					
PUBLICS DEPARTMENT					
TRAFFIC					
Construction					

ORANGE STREET AND RUSSELL STREET SIDEWALK CONSTRUCTION
 E'LY OF SPRUCE STREET
 HORIZ. SCALE: 1" = 20' VERT. SCALE:

ACCT. NO.: 9575827152-440223xx
R-3846
 SHEET 1 OF 1