


- GENERAL NOTES**
- All construction shall be in accordance with Standards and Specifications No. 48 of the City of Riverside Department of Public Works.
  - It shall be the responsibility of the Contractor to clear the Right of Way in accordance with the provisions of law as it affects each utility including irrigation lines and appurtenances, and at no extra cost to the City of Riverside.
  - If the Subdivider desires to reduce requirements on import base material additional soil tests may be taken at the subdivider's expense if the street is proposed to be built upon. The City of Riverside will contract inspection division, City of Riverside before making test. Results of this test must indicate that the base material is satisfactory to the inspection division.
  - Prime coat and joint binder required.

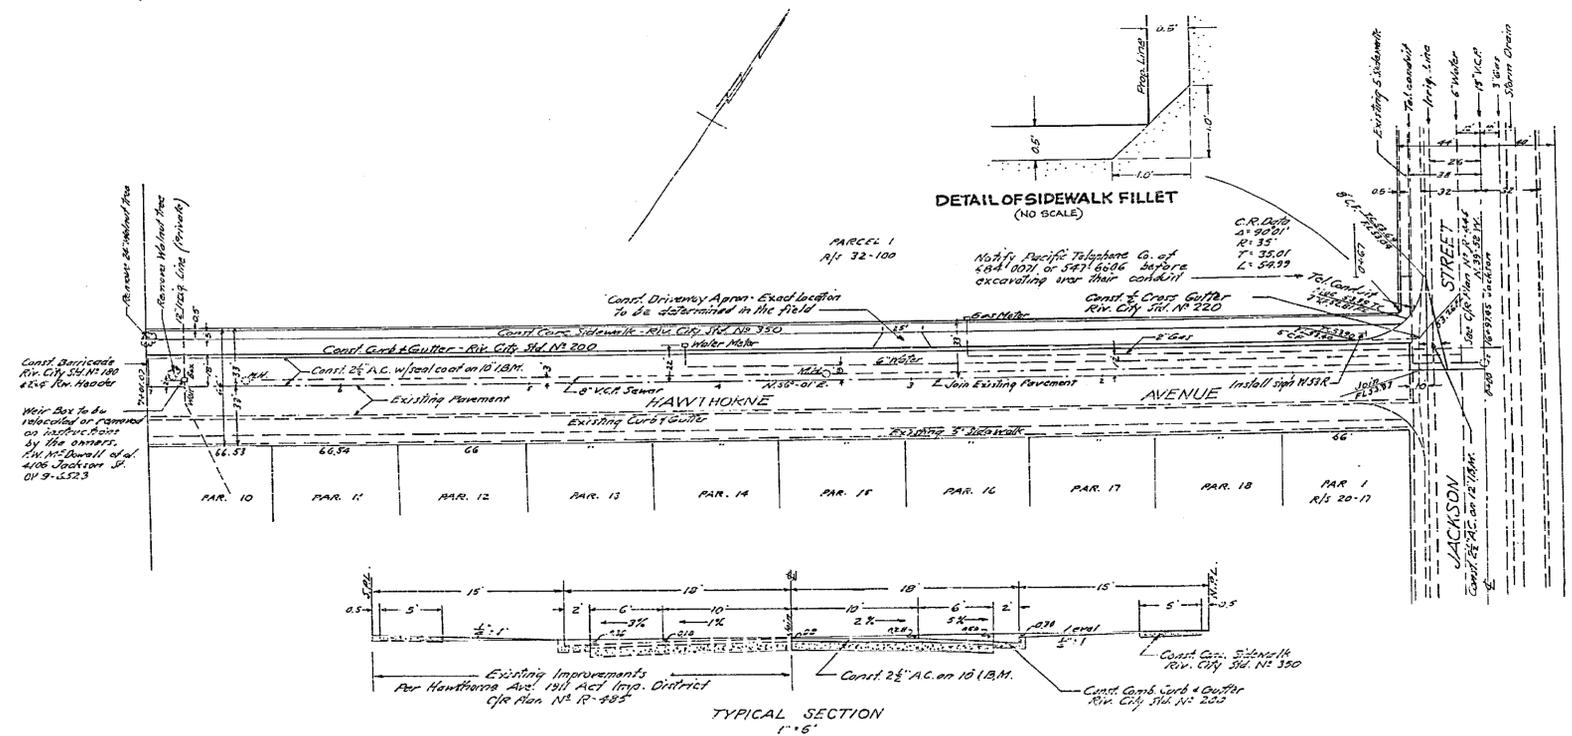

Bench Mark: PK nail in curb corner of NW Corner Jackson & Garfield. Elev. 757.76		<b>J. F. DAVIDSON - CIVIL ENGINEER</b> RE. No 862 RIVERSIDE, CALIFORNIA APPROVED BY: <i>[Signature]</i> DATE: 2-22-67	
<b>REVISIONS</b>			
MARK	DATE	DESCRIPTION	
DESIGNED BY		CHECKED BY	
DRAWN BY		DATE	
RECOMMENDED BY		ASSISTANT CITY ENGINEER	
		APPROVED BY: <i>[Signature]</i> Director of Public Works DATE: 4-27-62	
		NO. <b>R-591</b> SHEET 1 of 1	

