


PROVIDE NEW STRIPING ONLY ON AREAS BEING RESURFACED

STRIPE = 12'
GAP = 36'

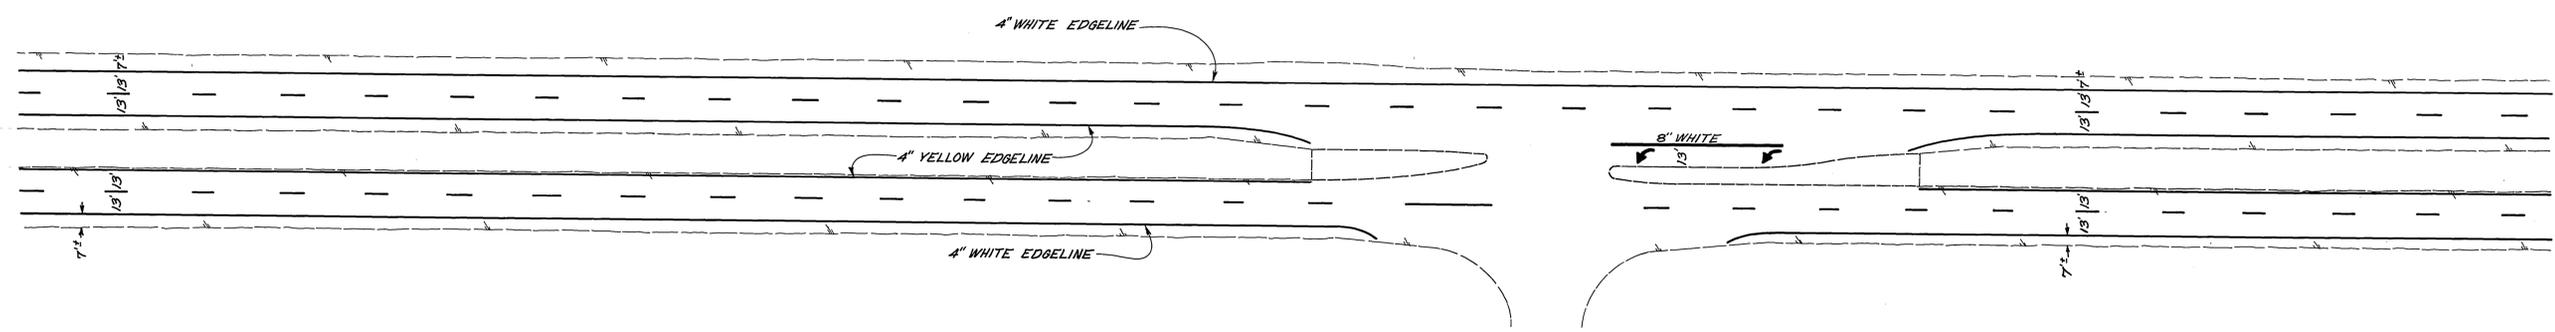

NOTE: STRIPING TYPICAL FROM TRAUTWEIN TO ESCONDIDO EXPWY, PAVED SHOULDER WIDTH MAY VARY.

STRIPING & SIGNS FOR

REHABILITATION OF MAJOR CITY STREETS 1985

ACCOUNT NO. 30-575-286-07

CITY OF RIVERSIDE
PUBLIC WORKS DEPARTMENT

APPROVED BY	DATE	BY
PRINCIPAL ENGINEER	7/26	W.D. Gardner
PARK DEPARTMENT		
TRAFFIC DIVISION	7/15	D.R.
CHIEF P.W. ENGINEER		

APPROVED BY
PUBLIC WORKS DIRECTOR
DATE 7-29-85

ALESSANDRO BLVD.
TRAUTWEIN to ESCONDIDO EXPWY

XL-166
SHEET 1 OF 1

HORIZ. SCALE: 1" = 50' VERT. SCALE: 1" =

DESIGNED BY *abc* DRAWN BY *abc* CHECKED BY *D.R.*