


CONSTRUCTION NOTES

- 1 INSTALL THERMOPLASTIC 4" WHITE STRIPE PER CALTRANS DETAIL 8.
- 2 INSTALL 8" RIGHT EDGE LINE PER CALTRANS DETAIL 27B.
- 3 INSTALL 12" THERMOPLASTIC WHITE LIMIT LINE PER CALTRANS STANDARD PLAN A24E.
- 4 INSTALL THERMOPLASTIC DOUBLE YELLOW LINES PER CALTRANS DETAIL 21.
- 5 INSTALL THERMOPLASTIC PAVEMENT MARKING PER CALTRANS TYPE IV.
- 6 INSTALL THERMOPLASTIC PAVEMENT MARKING PER CALTRANS TYPE VI.
- 7 EXISTING STRIPING TO BE REMOVED BY WET SANDBLASTING.
- 8 NOT USED.
- 9 MATCH EXISTING STRIPING.
- 10 INSTALL POST AND SIGN (R1).
- 11 INSTALL THERMOPLASTIC 8" WHITE LINE PER CALTRANS DETAIL 38.


GENERAL NOTES

- 1 TRAFFIC STRIPES, PAVEMENT MARKINGS AND RAISED PAVEMENT MARKERS PER CALTRANS TRAFFIC MANUAL, STANDARD PLANS AND SPECIFICATIONS, LATEST EDITION.
- 2 ALL CONFLICTING STRIPES AND PAVEMENT MARKINGS SHALL BE REMOVED BY WET SANDBLASTING. CONFLICTING SIGNS AND RAISED PAVEMENT MARKERS SHALL BE REMOVED. ALL REMOVALS SHALL BE THE RESPONSIBILITY OF THE DEVELOPER.
- 3 All Striping and pavement markings shall be two coat paint.

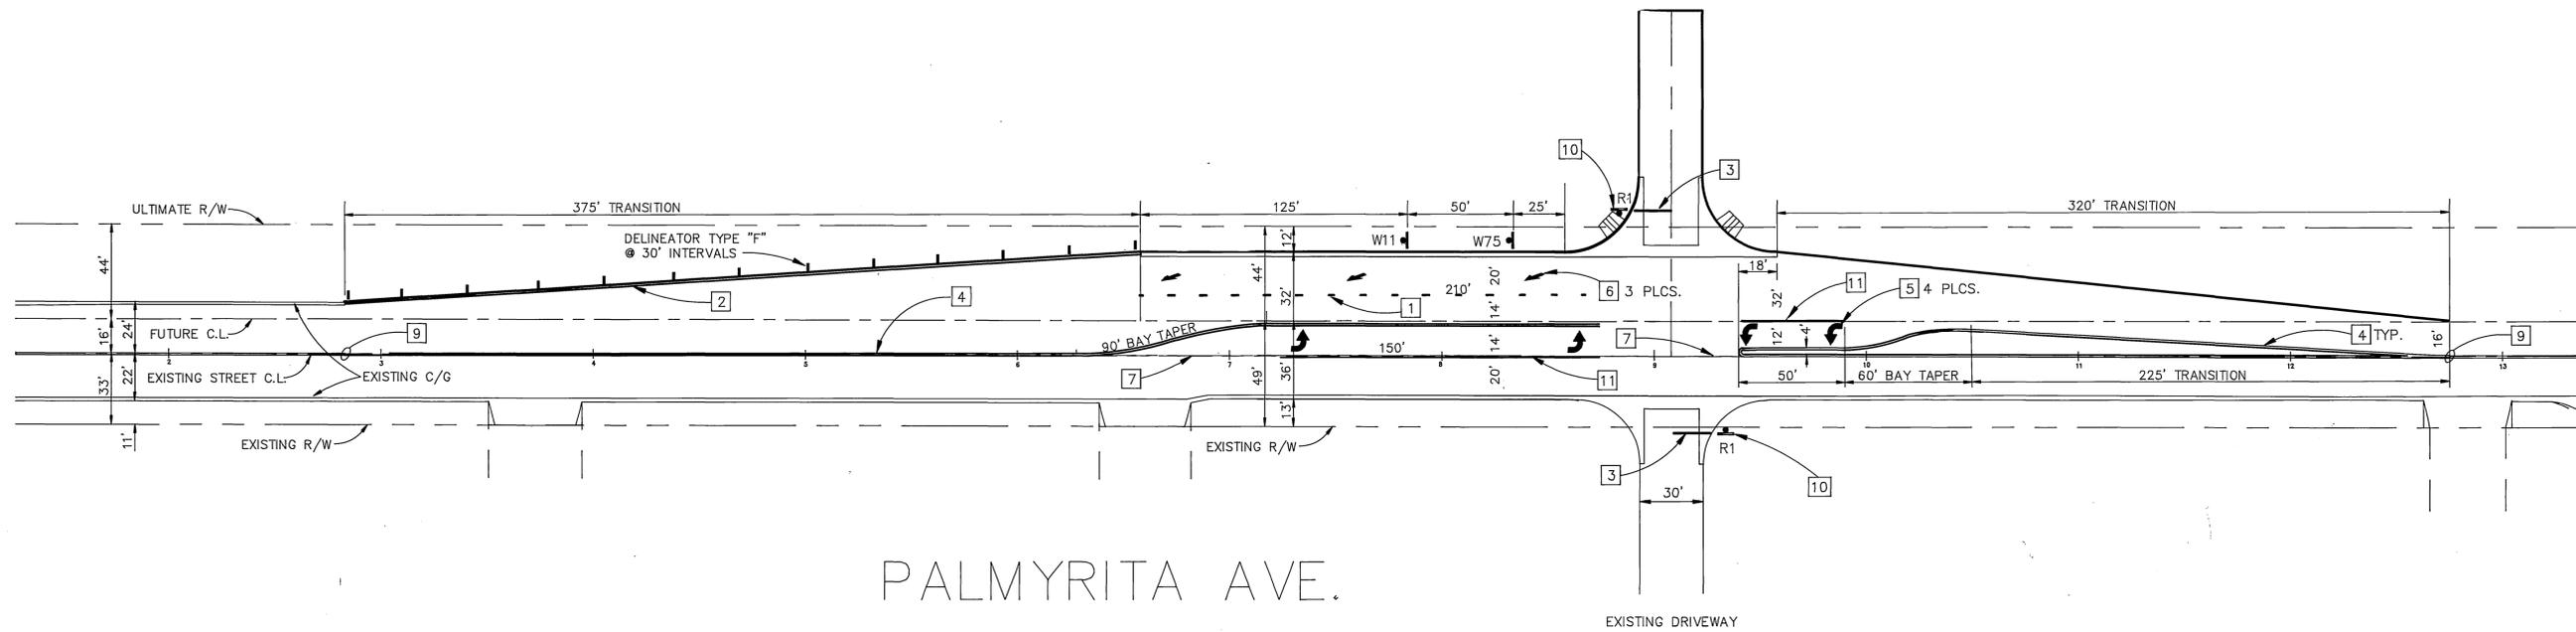

PALMYRITA AVE.

NOTE: ALL SIGNING AND STRIPING TO BE PER CALTRANS STANDARD SPECIFICATIONS SECTION 84.

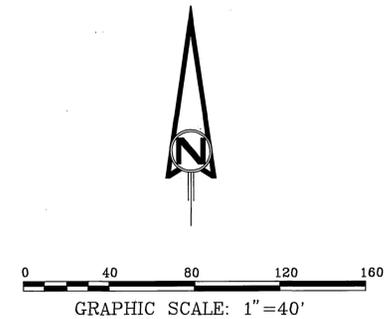

Underground Service Alert



Call: TOLL FREE
1 - 800
226 - 2700

TWO WORKING DAYS BEFORE YOU DIG

PRIVATE ENGINEERING NOTE

CONSTRUCTION CONTRACTOR AGREES THAT IN ACCORDANCE WITH GENERALLY ACCEPTED CONSTRUCTION PRACTICES, CONSTRUCTION CONTRACTOR WILL BE REQUIRED TO ASSUME SOLE AND COMPLETE RESPONSIBILITY FOR JOB SITE CONDITIONS DURING THE COURSE OF CONSTRUCTION OF THE PROJECT, INCLUDING SAFETY OF ALL PERSONS AND PROPERTY; THAT THIS REQUIREMENT SHALL BE MADE TO APPLY CONTINUOUSLY AND NOT BE LIMITED TO NORMAL WORKING HOURS, AND CONSTRUCTION CONTRACTOR FURTHER AGREES TO DEFEND, INDEMNIFY AND HOLD DESIGN PROFESSIONAL HARMLESS FROM ANY AND ALL LIABILITY, REAL OR ALLEGED, IN CONNECTION WITH THE PERFORMANCE OF WORK ON THIS PROJECT, EXCEPTING LIABILITY ARISING FROM THE SOLE NEGLIGENCE OF DESIGN PROFESSIONAL.

SEAL



O'ROURKE ENGINEERING

415 N. VINEYARD AVE. SUITE 200
ONTARIO, CA. 91764 (909) 937-0221

Susan E. O'Rourke
REGISTERED CIVIL ENGINEER

PLAN APPROVAL DATE

MARK	REVISIONS	APPR. DATE
DESIGNED BY	CR	DRAWN BY
CHECKED BY	SO'R	

CITY OF RIVERSIDE
PUBLIC WORKS DEPARTMENT

APPROVED BY:	DATE:	BY:	APPROVED BY:
ENGINEERING MGR.	1/28/99	R. McQuath	
PRINCIPAL ENGINEER	1/28/99		PUBLIC WORKS DIRECTOR

TRAFFIC DIVISION
PARK DEPARTMENT
STREET SERVICES

DATE: 1-28-99

STREET IMPROVEMENT PLAN

SIGNING AND STRIPING PLAN

PALMYRITA AVENUE

HORIZ. SCALE:

VERT. SCALE:

ACCOUNT NO.

XL-418

SHEET 1 OF 1

FILE NO.:

INDEXED 5-25-99 4H