

**PAVEMENT DELINEATION AND SIGNING LEGEND**

- (A) 4" SOLID WHITE STRIPE
- (B) 4" DASH WHITE STRIPE (STD. PLAN A20A, DETAIL 9)
- (C) 4" DASH WHITE STRIPE (STD. PLAN A20B, DETAIL 27C)
- (D) 6" SOLID WHITE STRIPE (STD. PLAN A20D, DETAIL 39)
- (E) 6" DASH WHITE STRIPE (STD. PLAN A20D, DETAIL 39A)
- (F) 8" SOLID WHITE STRIPE (STD. PLAN A20D, DETAIL 38B)
- (G) 12" SOLID WHITE STRIPE (STD. PLAN A24E) THERMOPLASTIC
- (H) SOLID WHITE ARROW
- (I) SOLID WHITE BIKE LANE STENCIL W/ ARROW
- (J) DOUBLE YELLOW STRIPE (STD. PLAN A20A, DETAIL 22)
- (S) INDICATES NEW SIGN(S) AND POST TO BE FURNISHED AND INSTALLED BY CONTRACTOR.

**CONSTRUCTION NOTES**

- 1 — ALL PAVEMENT DELINEATION SHOWN HEREON SHALL BE THERMOPLASTIC.
- 2 — ALL MEDIAN NOSES SHALL BE PAINT REFLECTIVE YELLOW.
- 3 — INSTALL R7 SIGN AND POST ON MEDIAN NOSE WIDER THAN 4 FEET. (4 EA.)
- 4 — SEE PLAN R-3924 FOR STREET IMPROVEMENTS.

**ENGINEER IN RESPONSIBLE CHARGE**  
  
 THOMAS JOHN BOYD  
 R.C.E. No. 36170 expires 6/30/08  
 DATE 5/19/06

MARK	REVISIONS	APPR.	DATE

DESIGNED BY MAC DRAWN BY MAC CHECKED BY \_\_\_\_\_


**CITY OF RIVERSIDE, CALIFORNIA**  
**DEPARTMENT OF PUBLIC WORKS**

APPROVED BY	BY	DATE	APPROVED BY	DATE
PRINCIPAL ENGINEER	<i>DT</i>	5/15/06	<i>Tom Boyd</i>	5/19/06
TRAFFIC DIVISION	<i>A</i>	5/16/06	CITY ENGINEER	

**STRIPING PLAN**  
**VAN BUREN BLVD.**  
**91 FREEWAY TO**  
**MAGNOLIA AVE.**

SCALE: 1" = 40'

ACCT. NO. 951443021-44030200  
**XL-465**  
 SHEET 2 OF 2  
 FILE NAME: L465-2.DWG

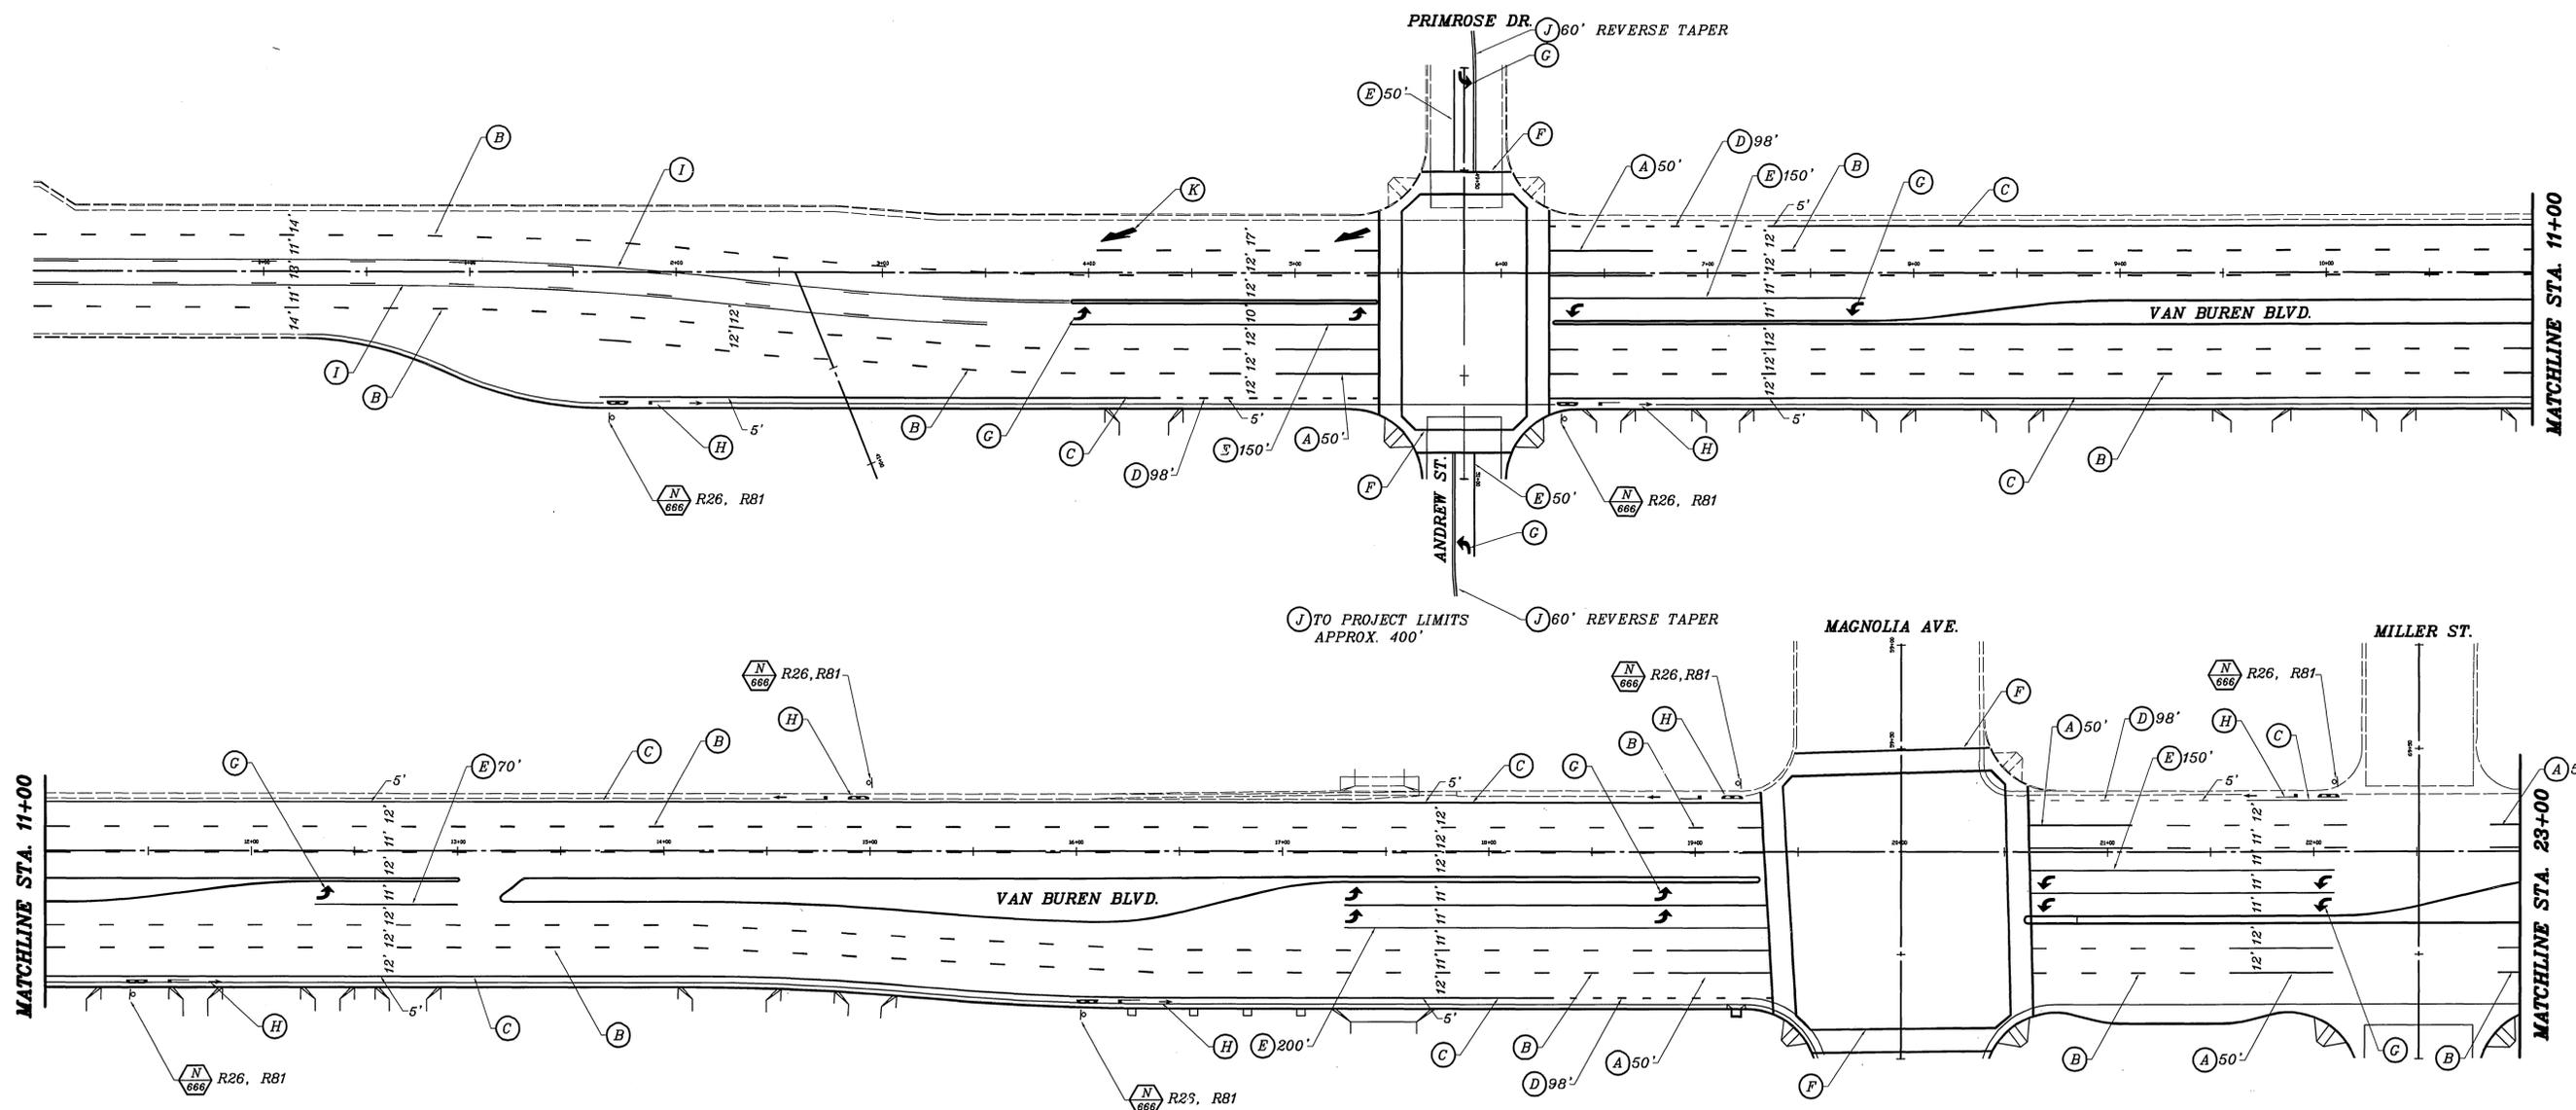

**PAVEMENT DELINEATION AND SIGNING LEGEND**

- (A) 4" SOLID WHITE STRIPE
- (B) 4" DASH WHITE STRIPE (STD. PLAN A20A, DETAIL 9)
- (C) 6" SOLID WHITE STRIPE (STD. PLAN A20D, DETAIL 39)
- (D) 6" DASH WHITE STRIPE (STD. PLAN A20D, DETAIL 39A)
- (E) 8" SOLID WHITE STRIPE (STD. PLAN A20D, DETAIL 38B)
- (F) 12" SOLID WHITE STRIPE (STD. PLAN A24E) THERMOPLASTIC
- (G) SOLID WHITE ARROW
- (H) SOLID WHITE BIKE LANE STENCIL W/ ARROW
- (I) TWO-WAY LEFT TURN STRIPE (STD. PLAN A20A, DETAIL 32)
- (J) DOUBLE YELLOW STRIPE (STD. PLAN A20A, DETAIL 22)
- (K) SOLID WHITE LANE DROP ARROW
- (S) INDICATES NEW SIGN(S) AND POST TO BE FURNISHED AND INSTALLED BY CONTRACTOR

**CONSTRUCTION NOTES**

- 1 — ALL PAVEMENT DELINEATION SHOWN HEREON SHALL BE THERMOPLASTIC.
- 2 — ALL MEDIAN NOSES SHALL BE PAINT REFLECTIVE YELLOW.
- 3 — INSTALL R7 SIGN AND POST ON MEDIAN NOSE WIDER THAN 4 FEET. (4 EA.)
- 4 — SEE PLAN R-3924 FOR STREET IMPROVEMENTS.

**ENGINEER IN RESPONSIBLE CHARGE**  
  
 THOMAS JOHN BOYD  
 R.C.E. No. 36170 expires 6/20/06  
 DATE 5/19/06



MARK	REVISIONS	APPR.	DATE

**CITY OF RIVERSIDE, CALIFORNIA**  
**DEPARTMENT OF PUBLIC WORKS**

APPROVED BY	BY	DATE	APPROVED BY
PRINCIPAL ENGINEER	DA	5/18/06	
TRAFFIC DIVISION	2	5/16/06	CITY ENGINEER

DATE 5/19/06

**STRIPING PLAN**  
**VAN BUREN BLVD.**  
**91 FREEWAY TO**  
**MAGNOLIA AVE.**

ACCT. NO. 9514430214-44030200  
**XL-465**  
 SHEET 1 OF 2  
 FILE NAME: L465-1.DWG

SCALE: 1" = 40'